



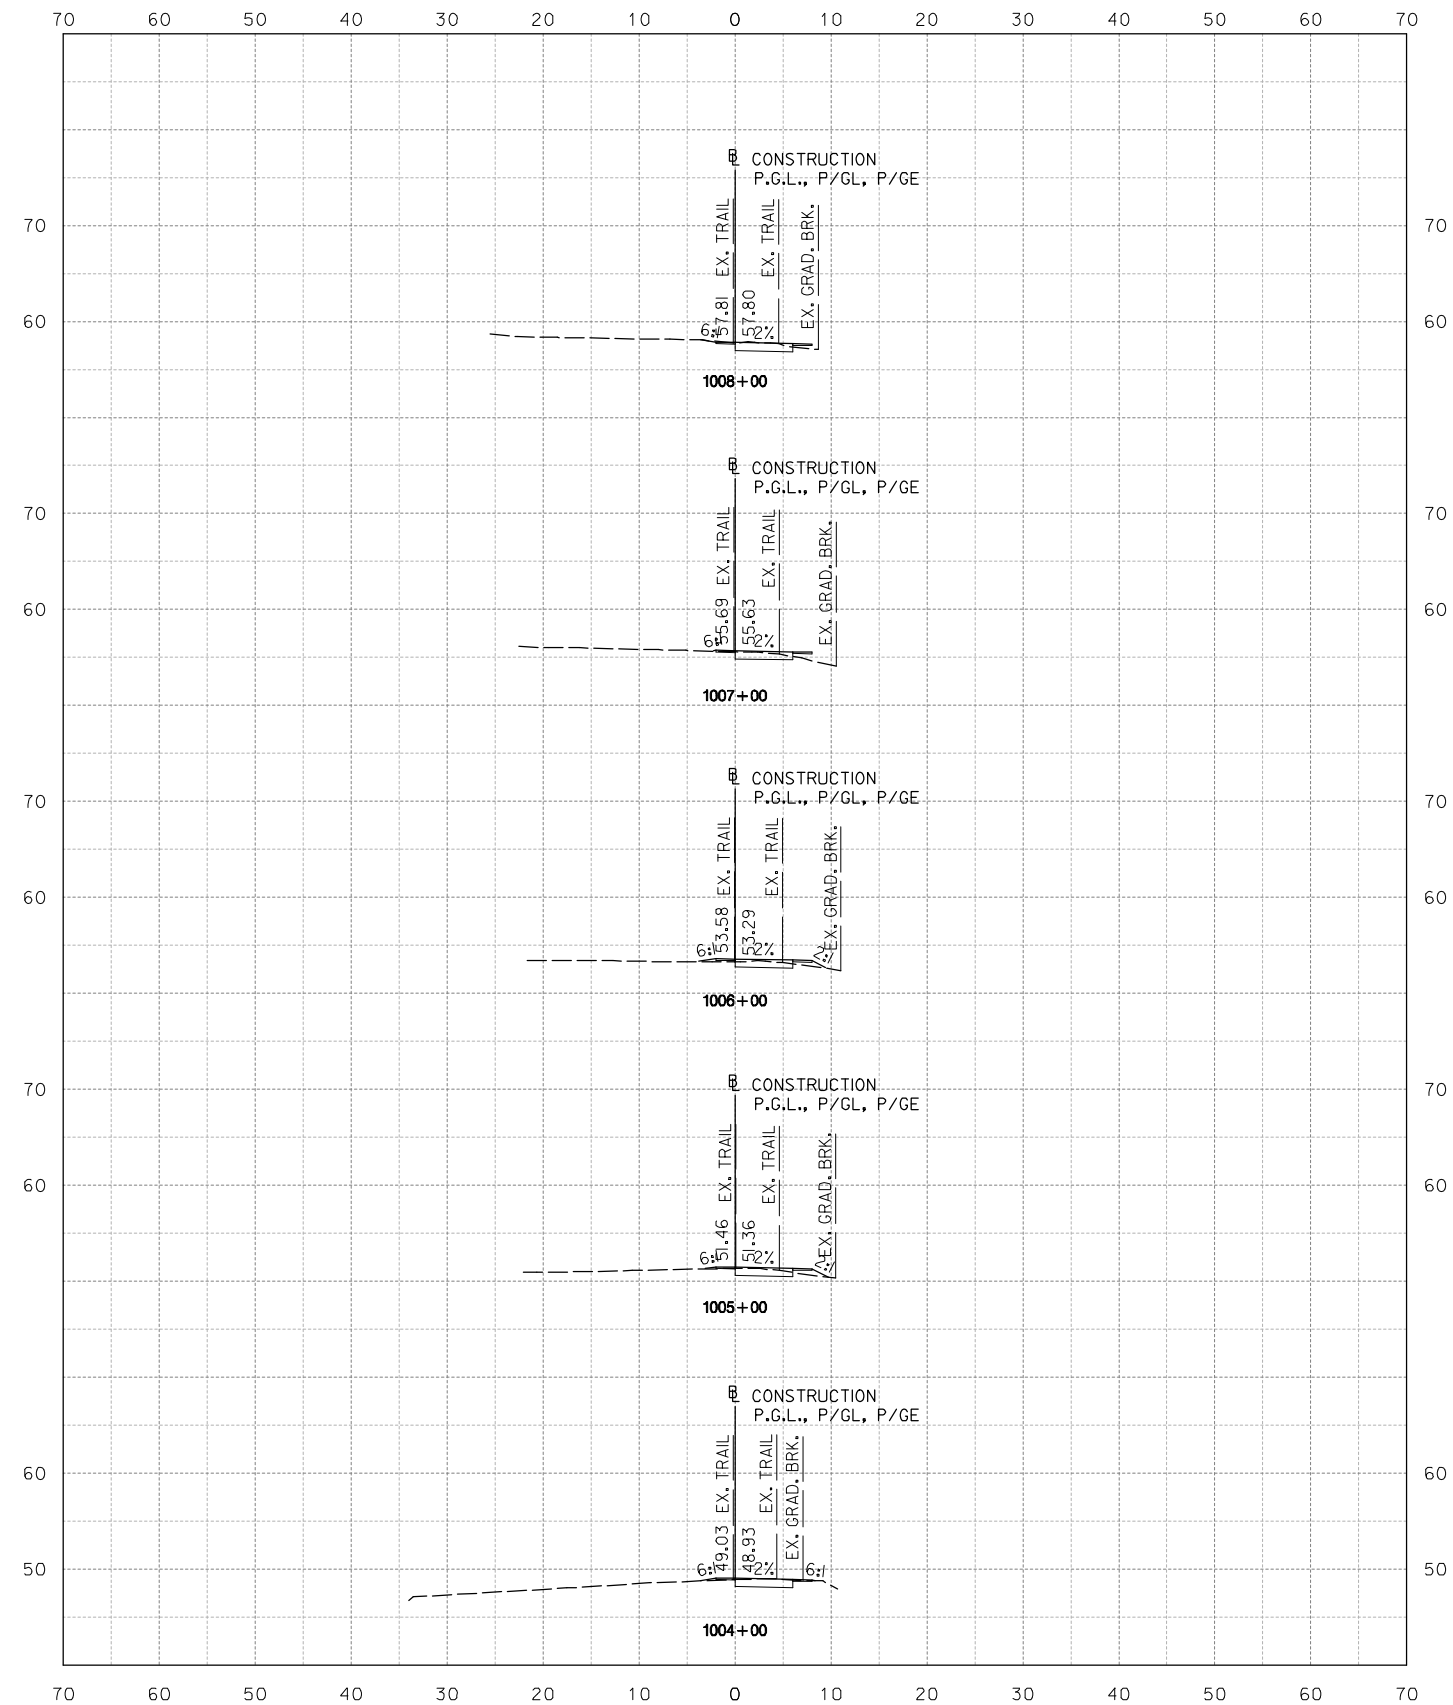

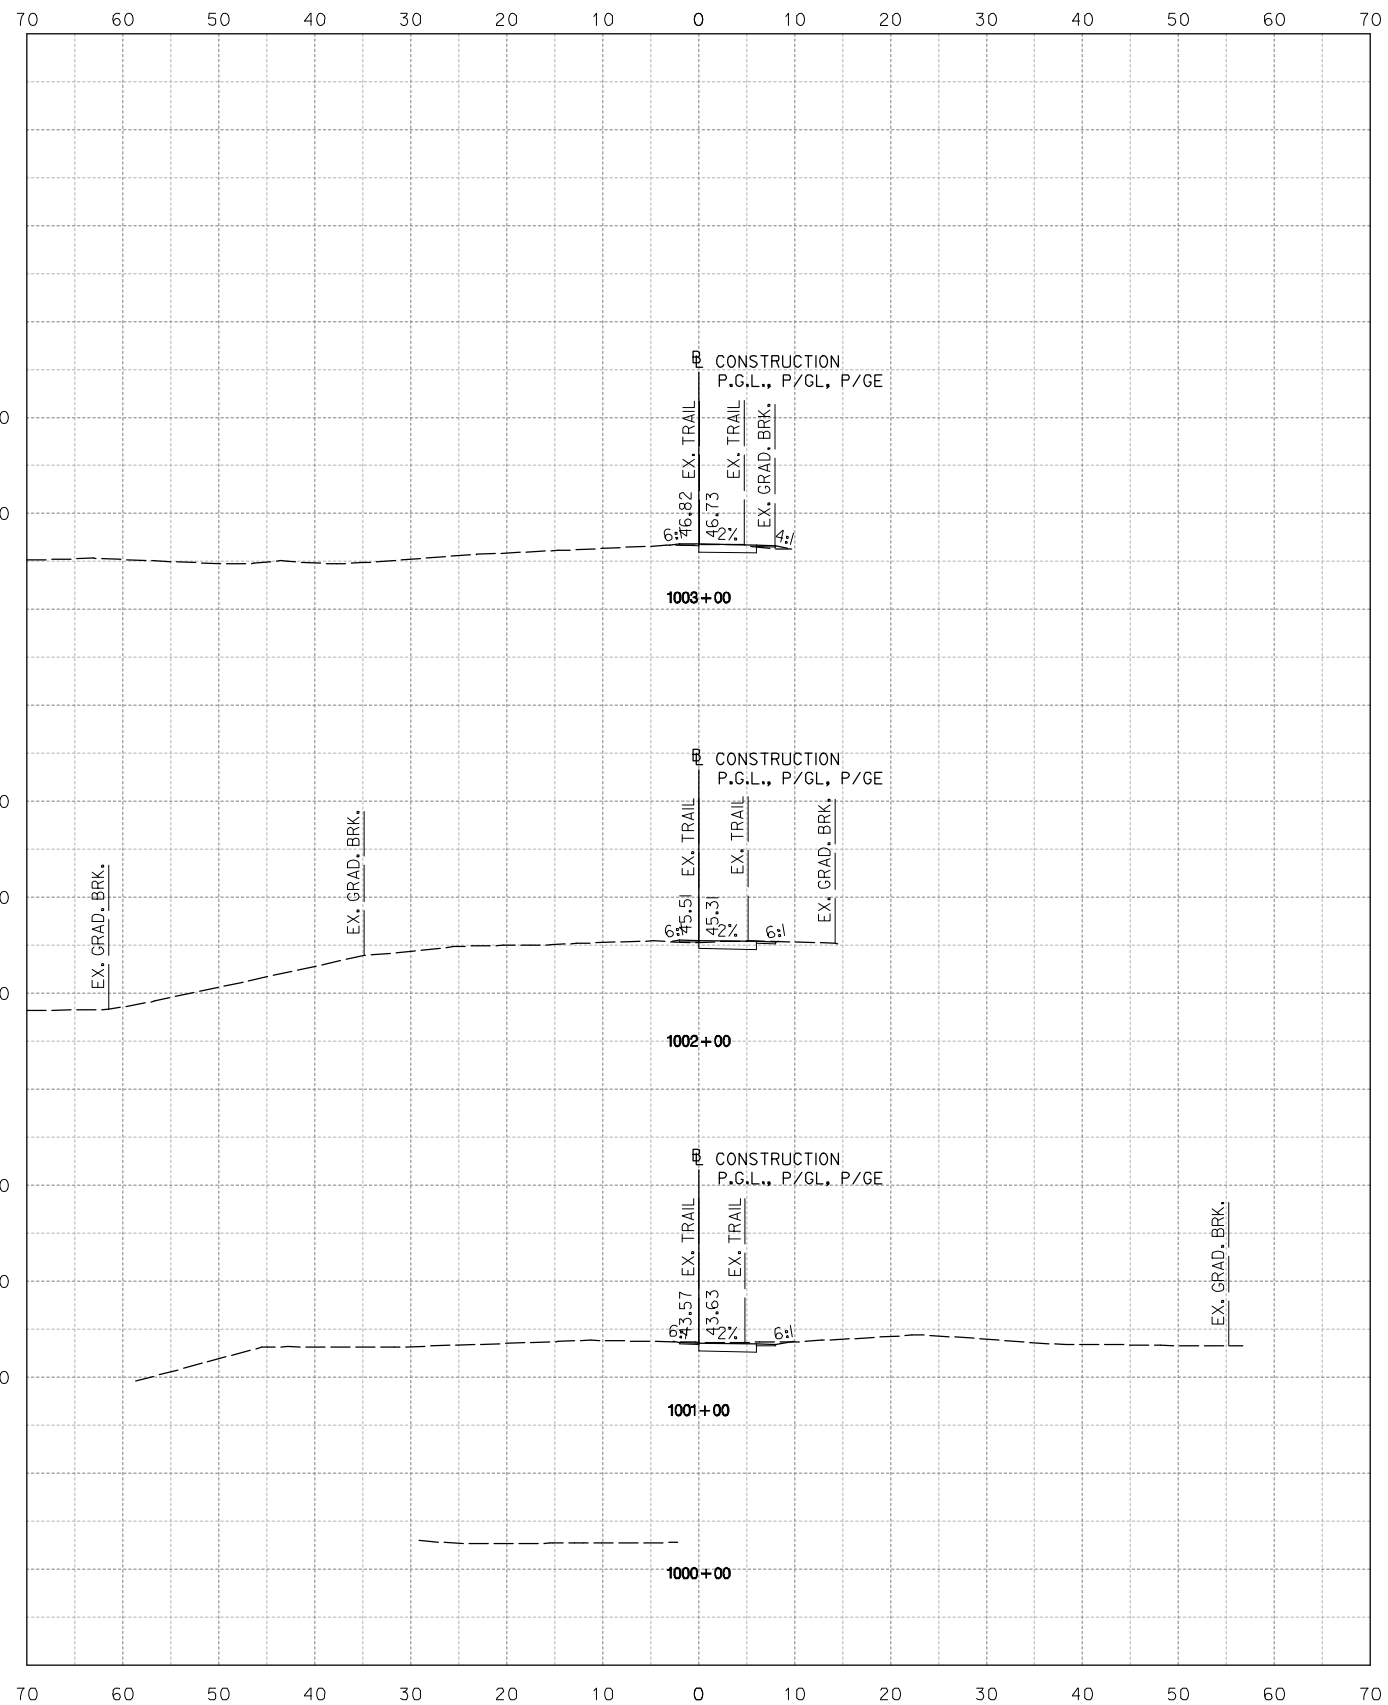

Tuesday, September 10, 2013 AT 04:39 PM  
 U:\202603049\02 rock creek park trail\trans\cadd\sheet files\pfc-1000\_r.ctb.dgn



**NOT FOR CONSTRUCTION**  
 10' 0 10' 20'  
 HORIZONTAL SCALE: 1"=10'



**Stantec**  
 Baltimore, MD  
 USA  
 Tel. 410.583.6700  
 Fax. 410.583.6704  
 www.stantec.com

NO.	DESCRIPTION	NAME	DATE
REVISIONS			

**D.C. DEPARTMENT OF TRANSPORTATION**  
**INFRASTRUCTURE PROJECT MANAGEMENT ADMINISTRATION**  
**PROJECT MANAGEMENT DIVISION**

**ROCK CREEK PARK**  
**MULTI-USE TRAIL REHABILITATION**  
**30% DESIGN SUBMITTAL**

PROJECT ENG. \_\_\_\_\_  
 DESIGNED BY \_\_\_\_\_  
 CHECKED BY \_\_\_\_\_  
 DRAWN BY \_\_\_\_\_  
 PROJECT MGR. \_\_\_\_\_

DATE: 09-13-2013

SCALE: 1" = 10'



XS-01

DIVISION CHIEF

**CROSS SECTION SHEET**  
**STA. 1000+00 TO STA. 1008+00**

DATE \_\_\_\_\_  
 FILE \_\_\_\_\_  
 SHEET 03 TO 62

Tuesday, September 10, 2013 AT 04:39 PM  
 U:\202603049\02 rock creek park trail\trans\cadd\sheet files\pkc-1000\_rct.dgn

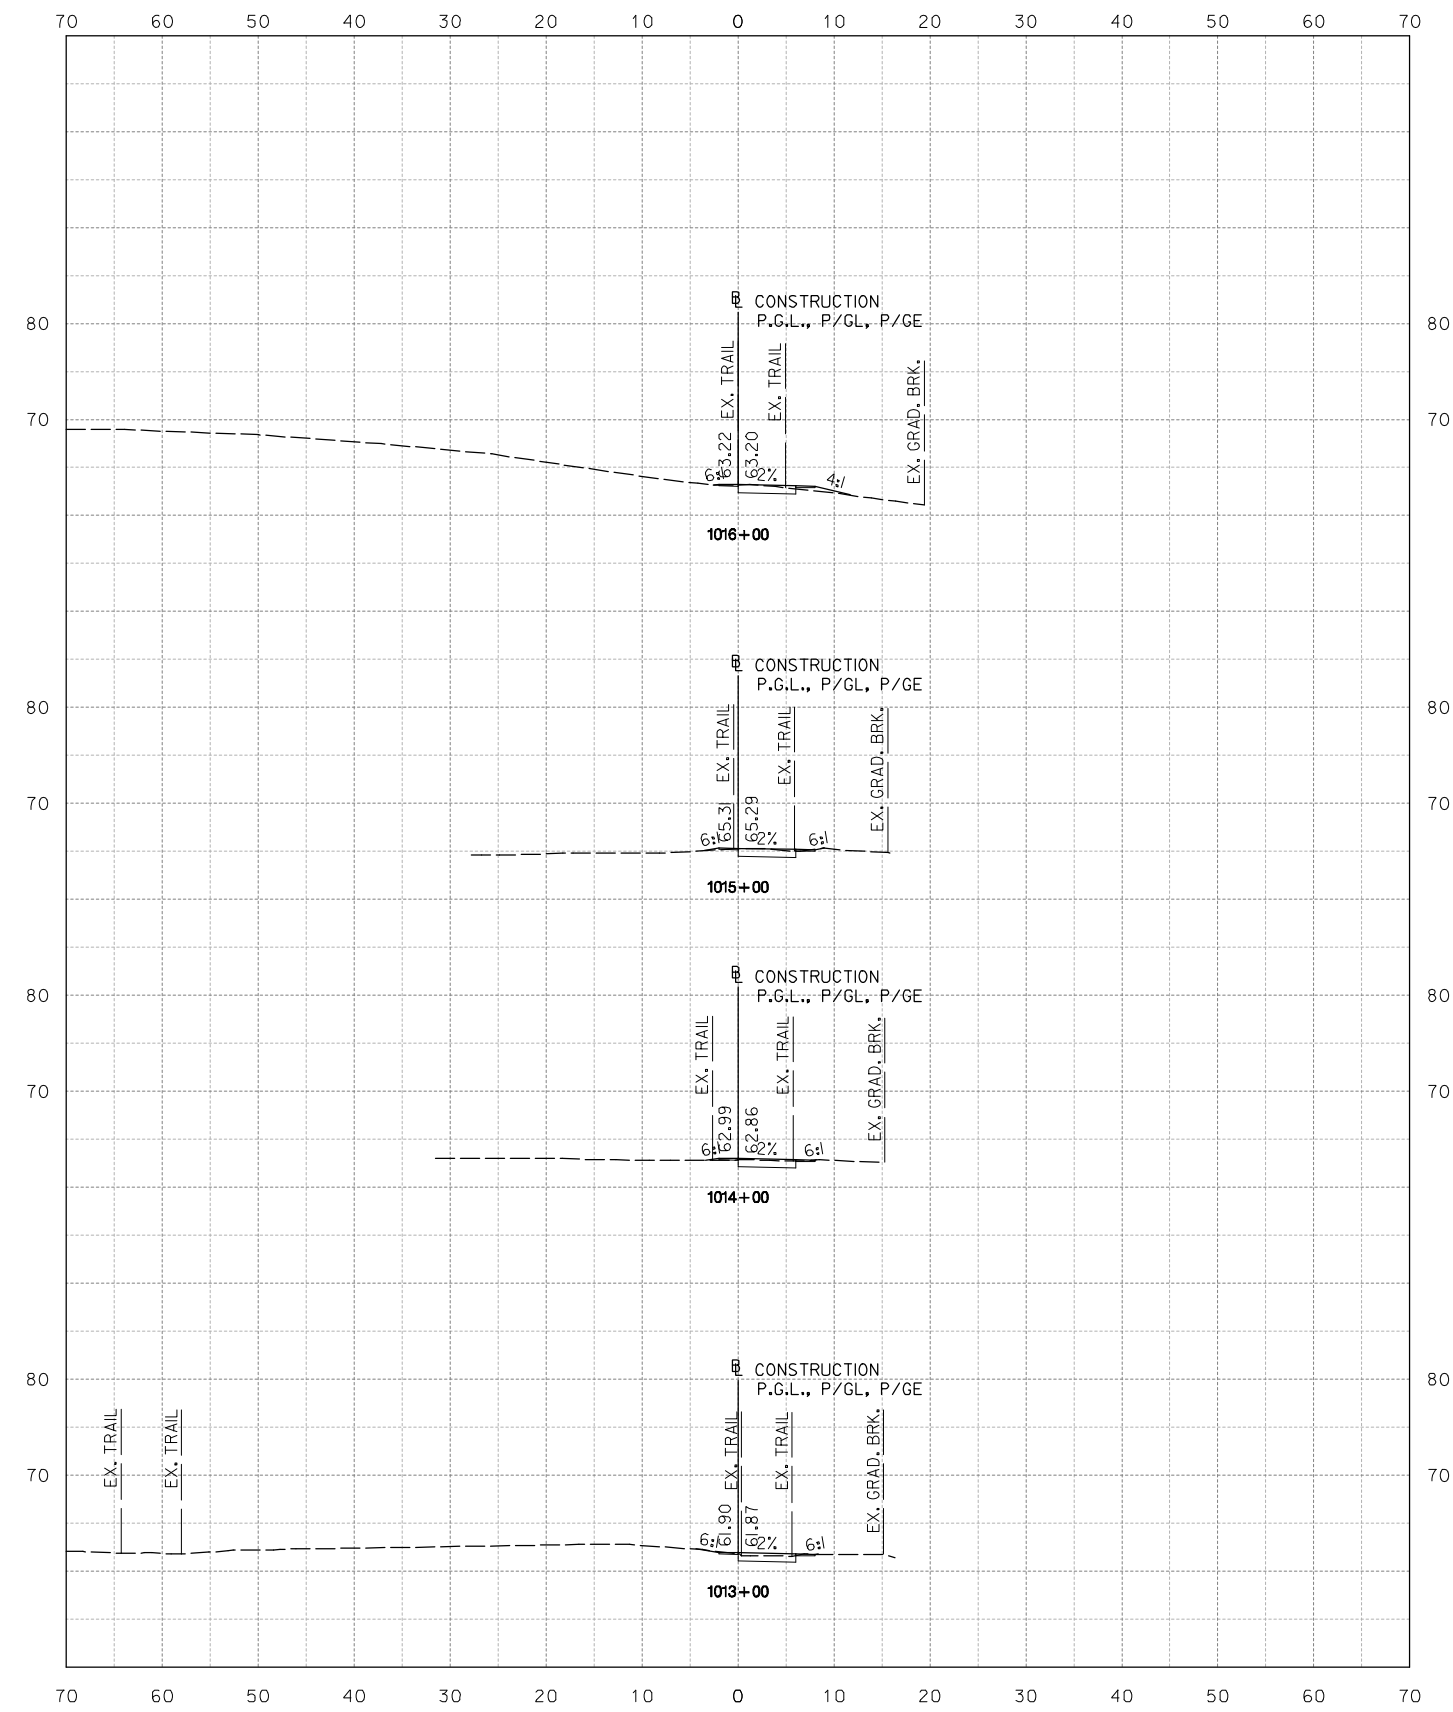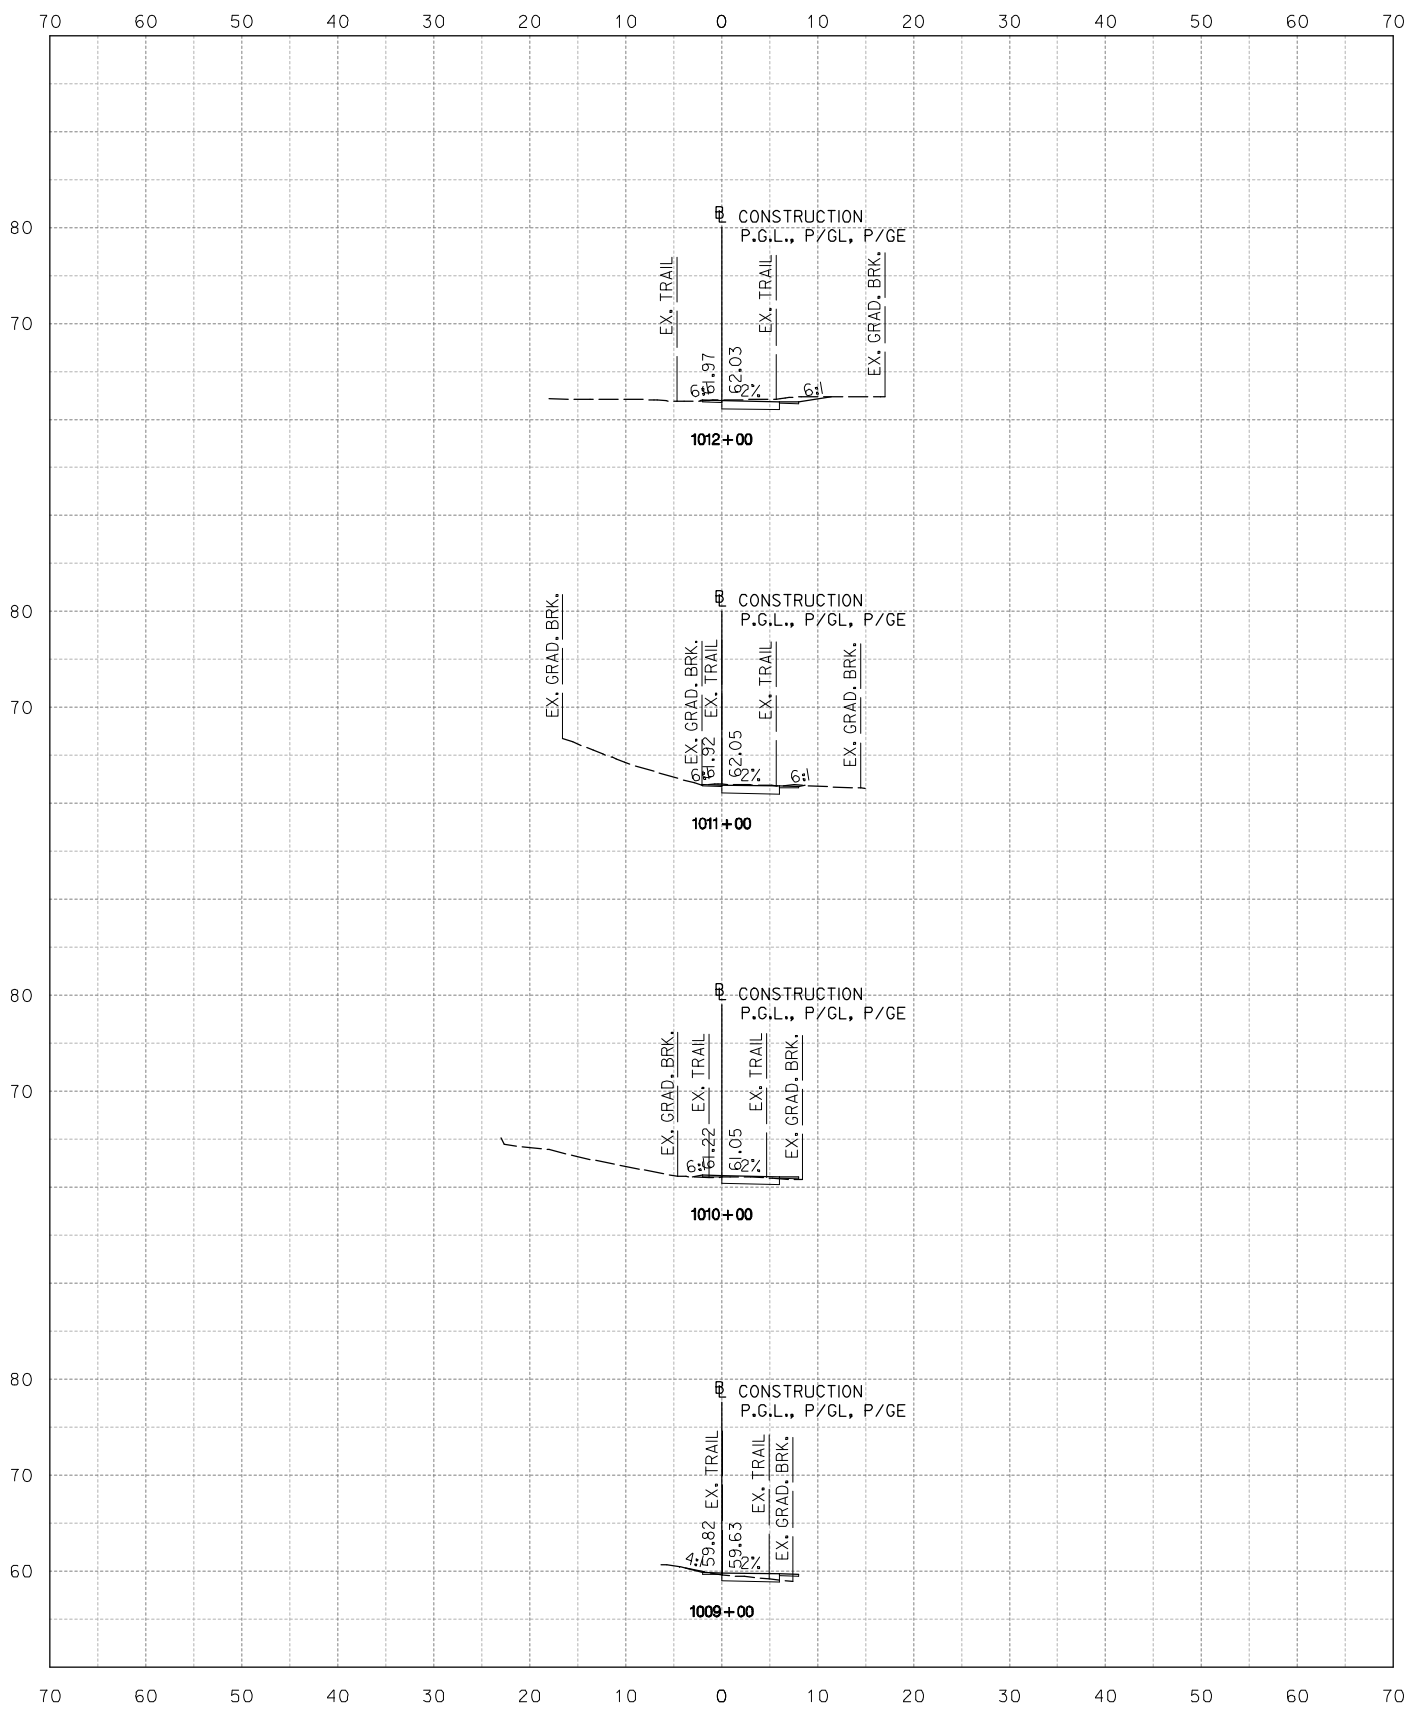

NOT FOR CONSTRUCTION



Stantec  
 Baltimore, MD  
 USA  
 Tel. 410.583.6700  
 Fax. 410.583.6704  
 www.stantec.com

NO.	DESCRIPTION	NAME	DATE
REVISIONS			

D.C. DEPARTMENT OF TRANSPORTATION  
 INFRASTRUCTURE PROJECT MANAGEMENT ADMINISTRATION  
 PROJECT MANAGEMENT DIVISION

ROCK CREEK PARK  
 MULTI-USE TRAIL REHABILITATION  
 30% DESIGN SUBMITTAL

PROJECT ENG. \_\_\_\_\_  
 DESIGNED BY \_\_\_\_\_  
 CHECKED BY \_\_\_\_\_  
 DRAWN BY \_\_\_\_\_  
 PROJECT MGR. \_\_\_\_\_

DATE: 09-13-2013

SCALE: 1" = 10'



XS-02

DIVISION CHIEF

CROSS SECTION SHEET  
 STA. 1009+00 TO STA. 1016+00

DATE \_\_\_\_\_  
 FILE \_\_\_\_\_  
 SHEET 04 TO 62

Tuesday, September 10, 2013 AT 04:39 PM  
 U:\202603049\02 rock creek park trail\trans\cadd\sheet files\9HC-1000\_r.ctb.dgn

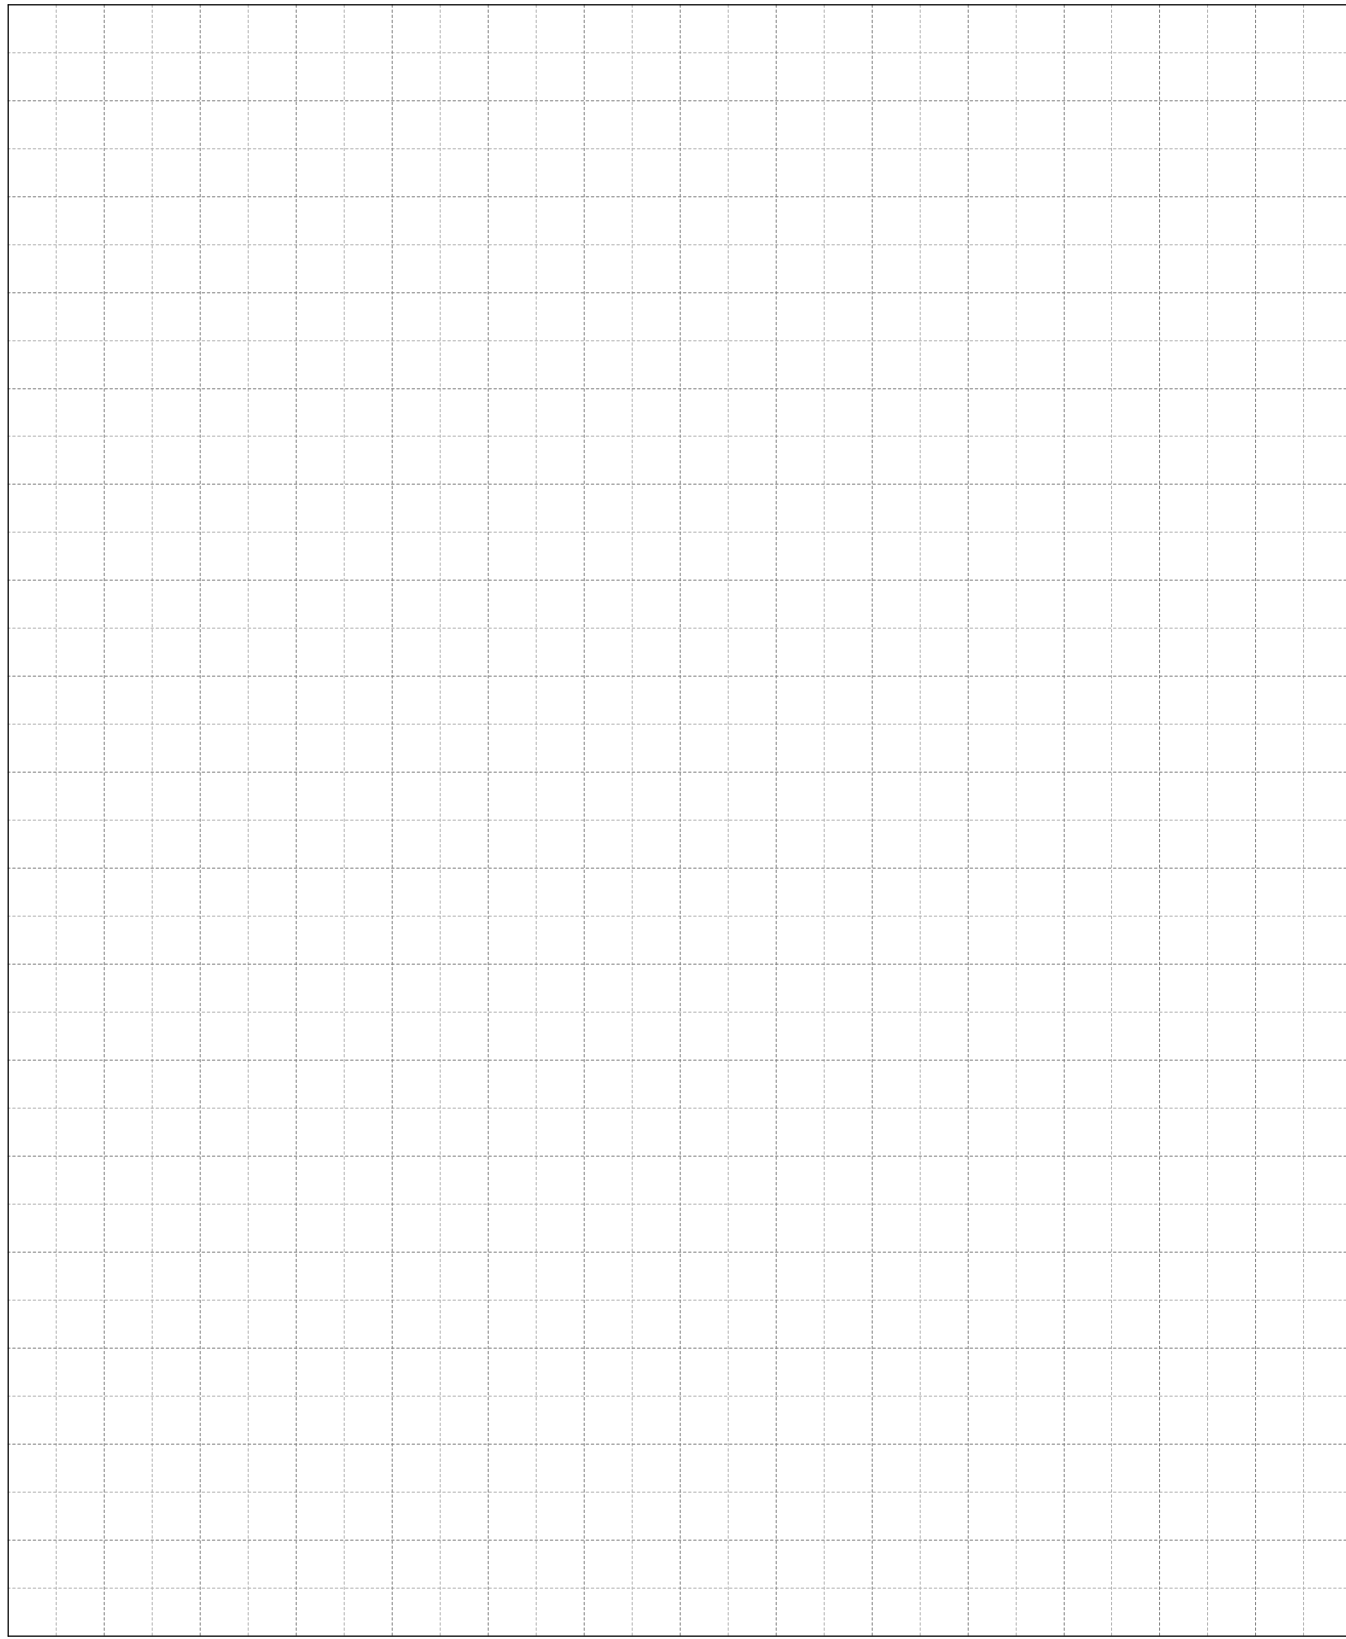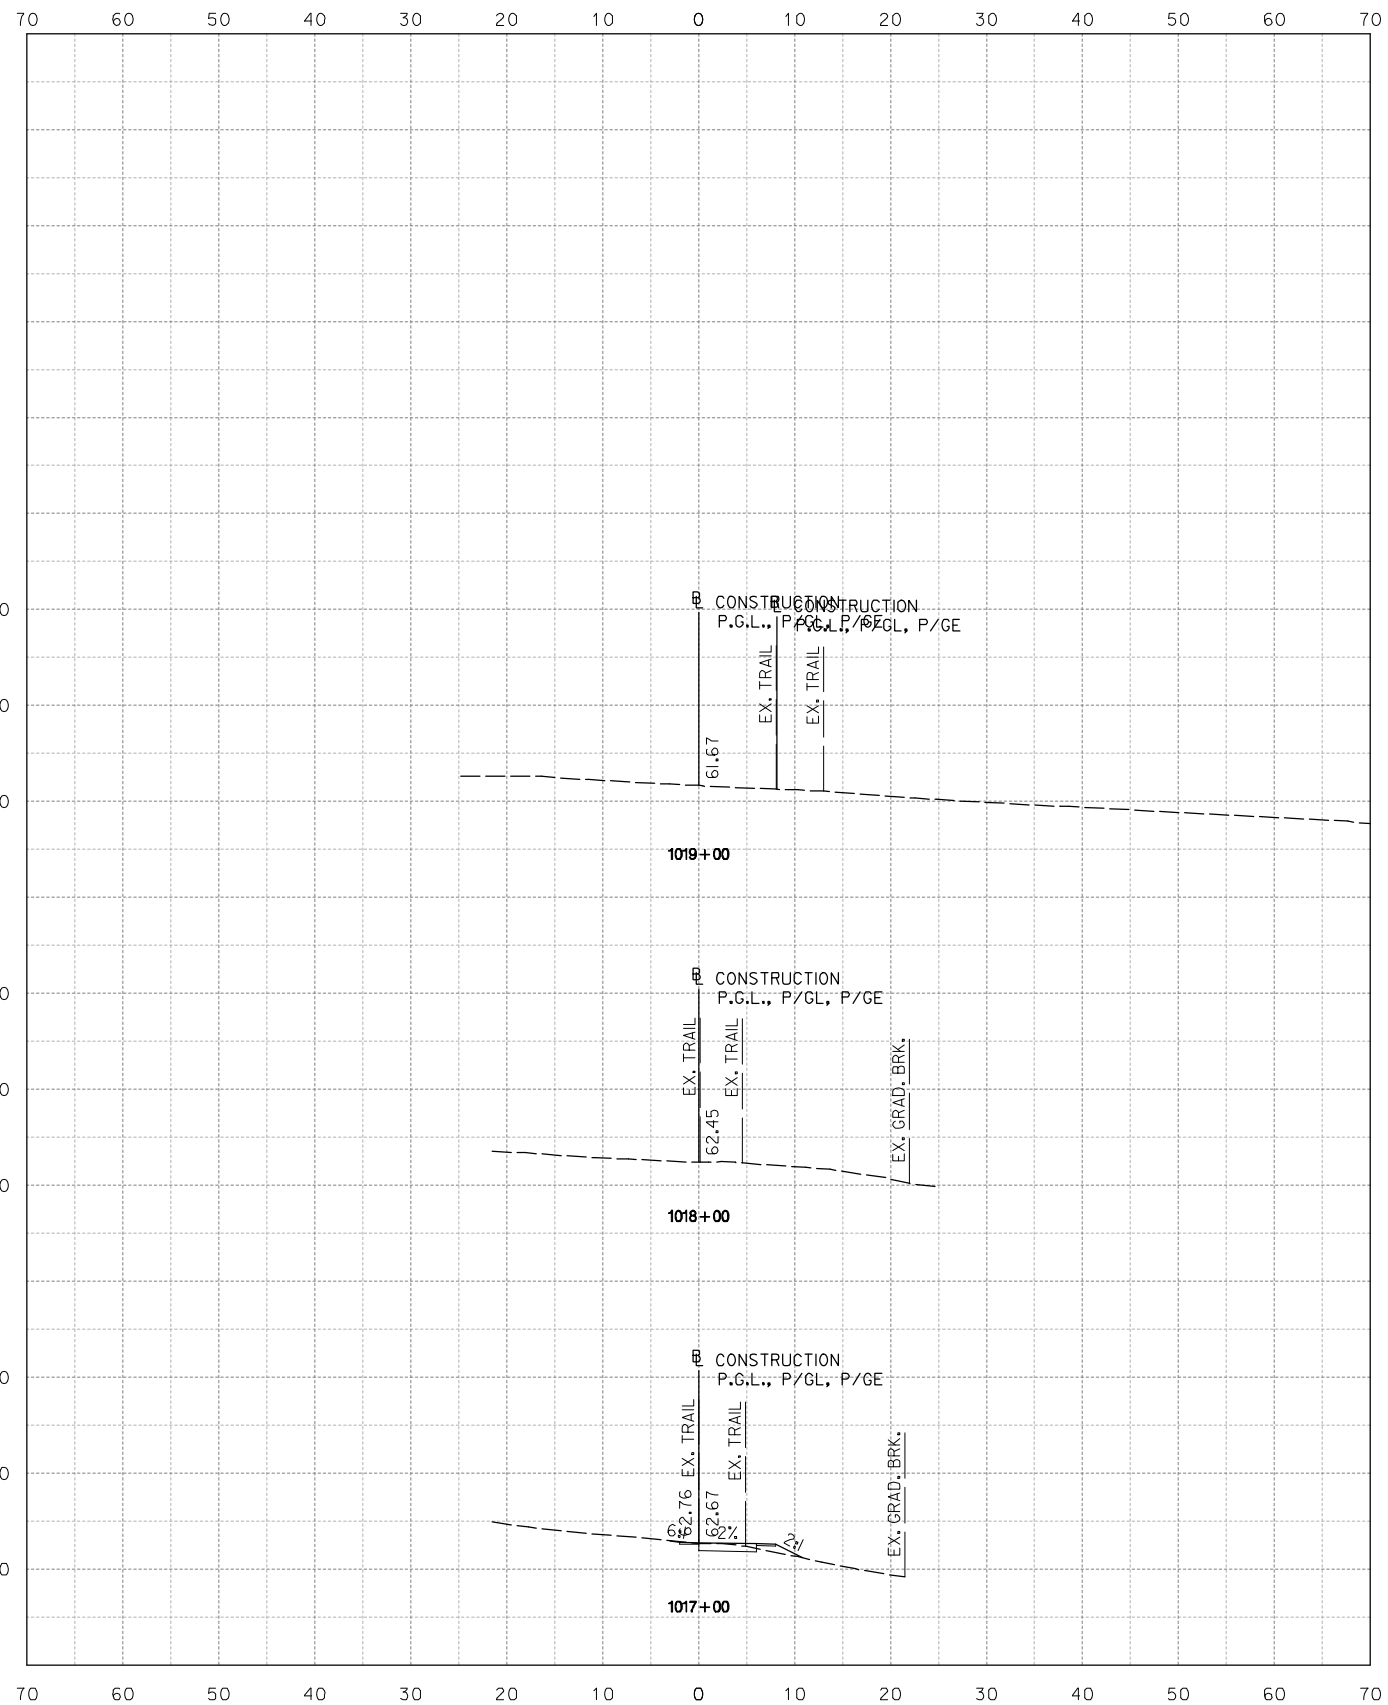

**NOT FOR CONSTRUCTION**  
 10' 0 10' 20'  
 HORIZONTAL SCALE: 1" = 10'



**Stantec**  
 Baltimore, MD  
 USA  
 Tel. 410.583.6700  
 Fax. 410.583.6704  
 www.stantec.com

NO.	DESCRIPTION	NAME	DATE
REVISIONS			

**D.C. DEPARTMENT OF TRANSPORTATION**  
**INFRASTRUCTURE PROJECT MANAGEMENT ADMINISTRATION**  
**PROJECT MANAGEMENT DIVISION**

**ROCK CREEK PARK**  
**MULTI-USE TRAIL REHABILITATION**  
**30% DESIGN SUBMITTAL**

PROJECT ENG. \_\_\_\_\_  
 DESIGNED BY \_\_\_\_\_  
 CHECKED BY \_\_\_\_\_  
 DRAWN BY \_\_\_\_\_  
 PROJECT MGR. \_\_\_\_\_

DATE: 09-13-2013

SCALE: 1" = 10'



**XS-03**

DIVISION CHIEF

**CROSS SECTION SHEET**  
**STA. 1017+00 TO STA. 1019+00**

DATE \_\_\_\_\_  
 FILE \_\_\_\_\_  
 SHEET 06 TO 62

Tuesday, September 10, 2013 AT 04:39 PM  
 U:\202603049\02 rock creek park trail\trans\cadd\sheet files\pfc-2000\_rct.dgn

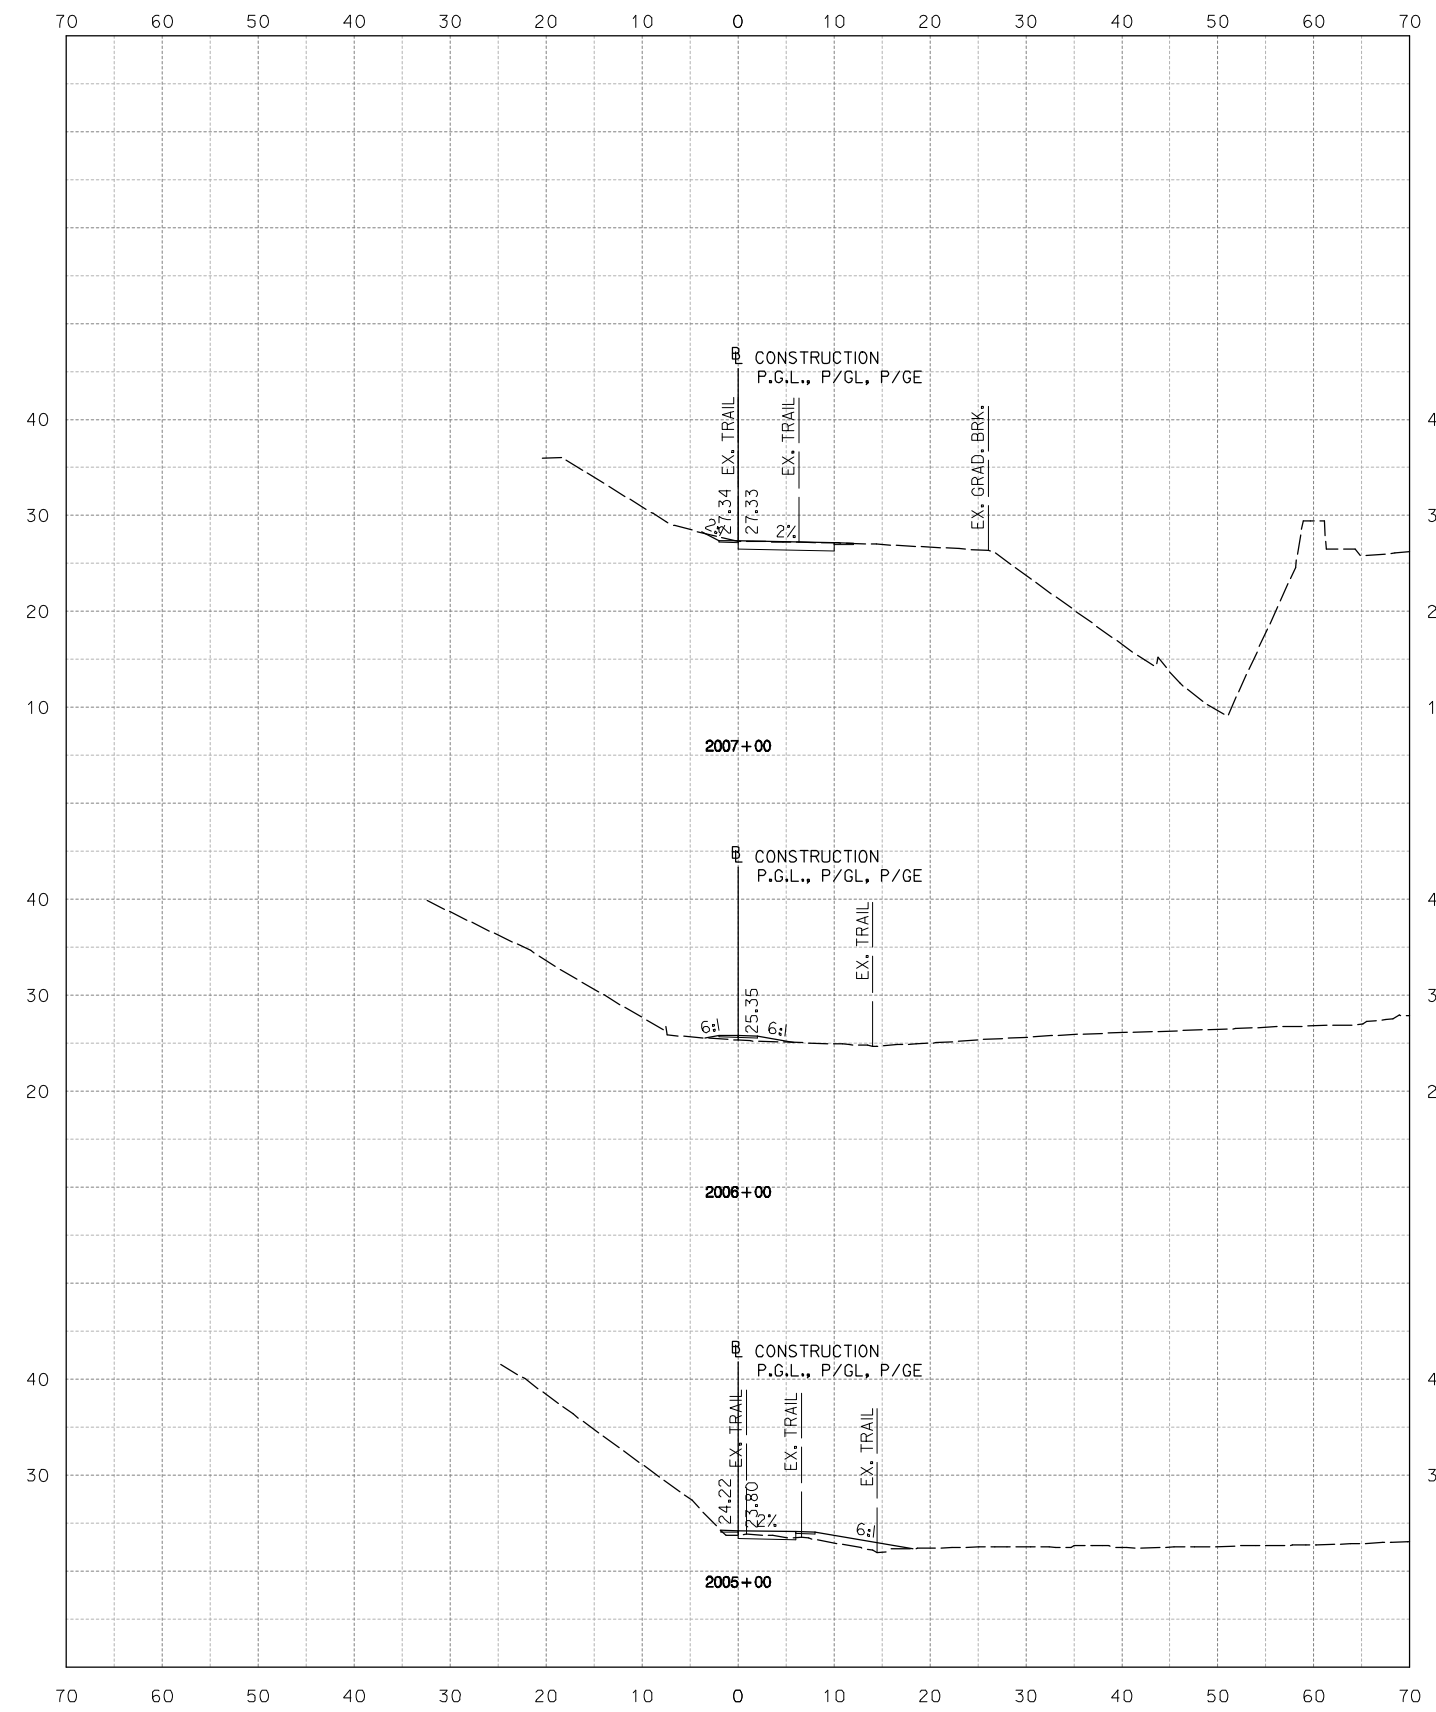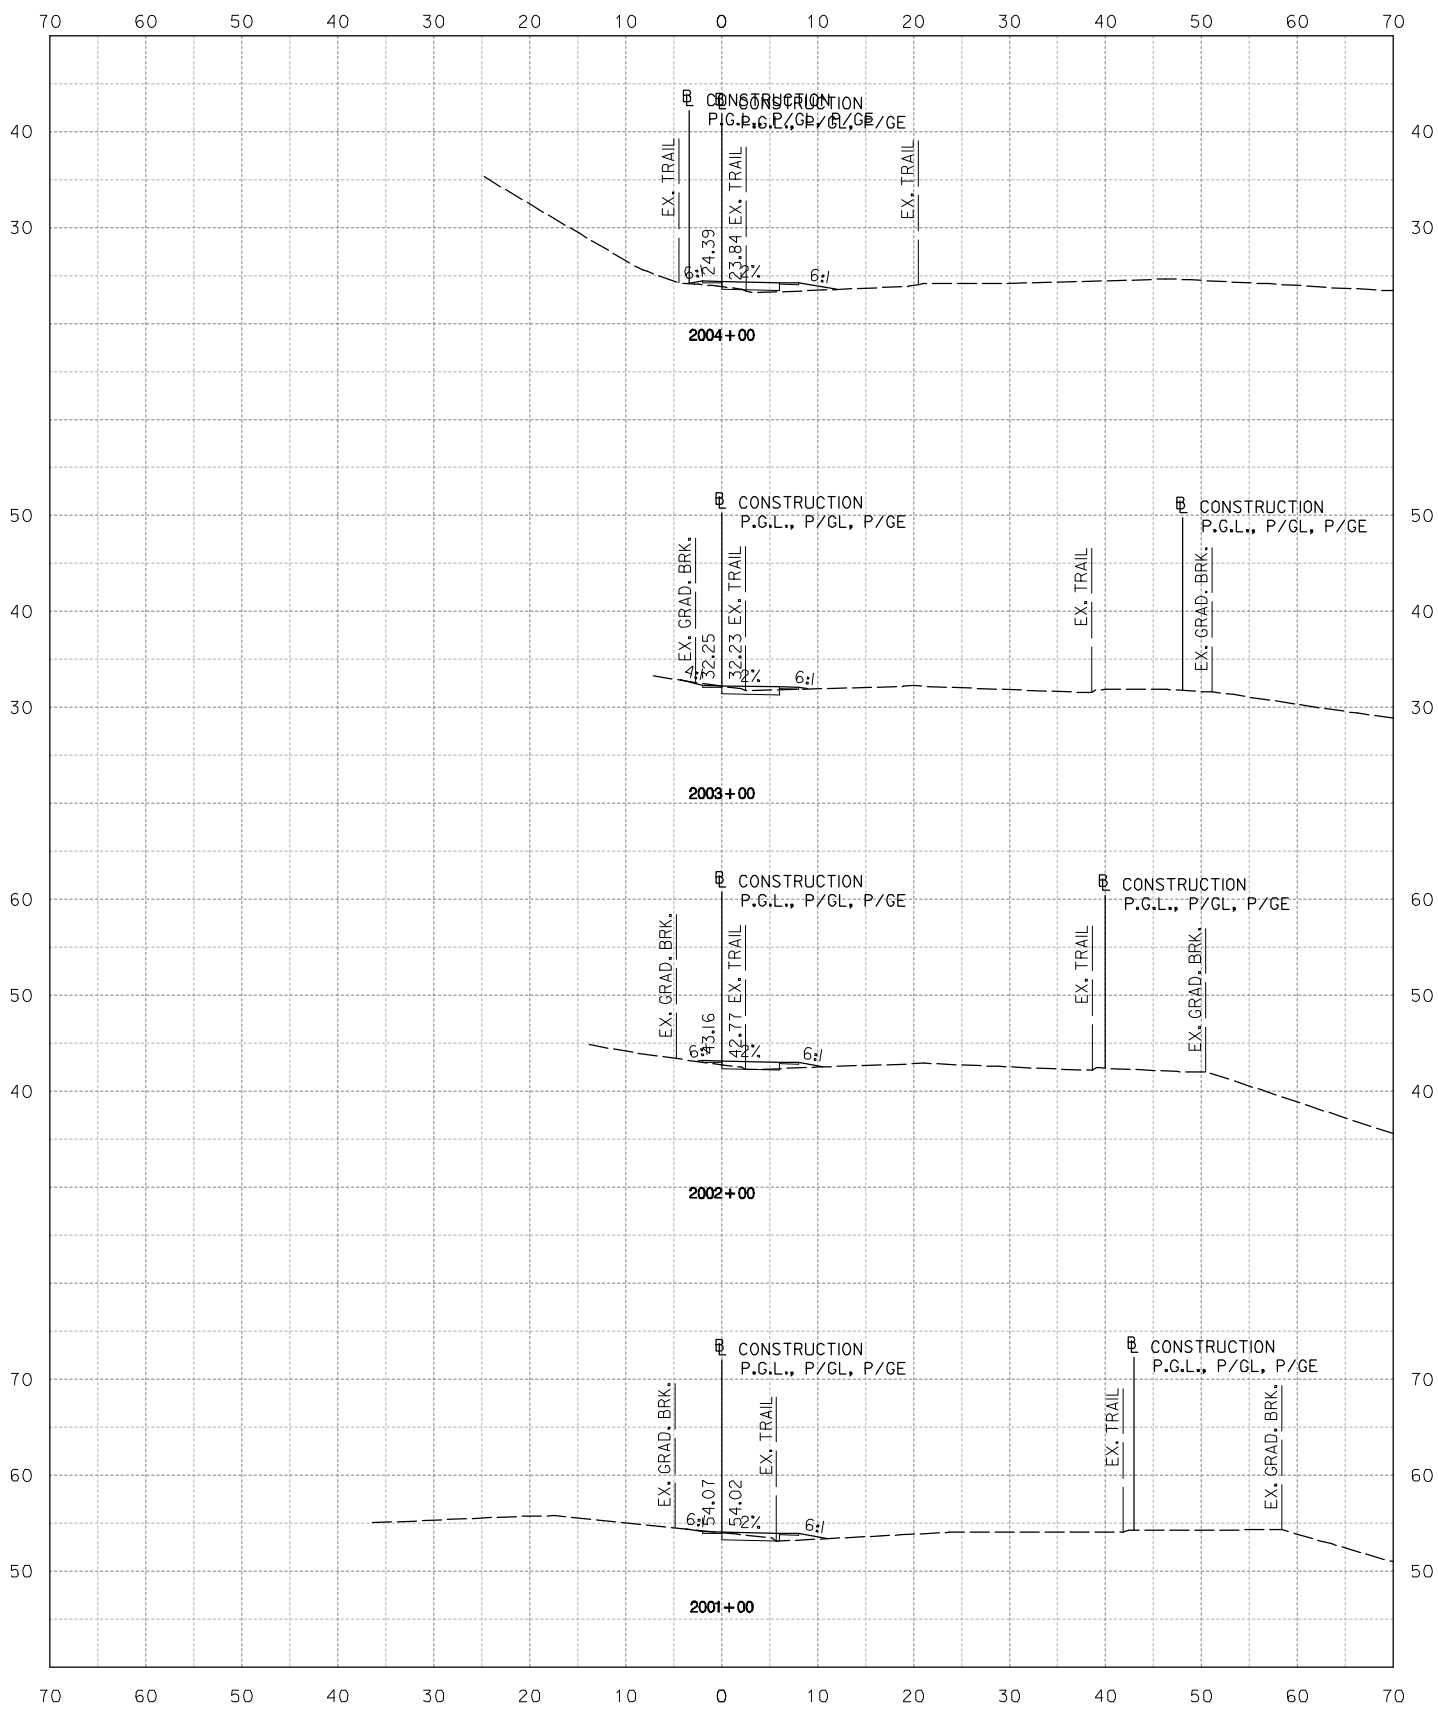

NOT FOR CONSTRUCTION



Baltimore, MD  
 USA  
 Tel. 410.583.6700  
 Fax. 410.583.6704  
 www.stantec.com

NO.	DESCRIPTION	NAME	DATE
REVISIONS			

D.C. DEPARTMENT OF TRANSPORTATION  
 INFRASTRUCTURE PROJECT MANAGEMENT ADMINISTRATION  
 PROJECT MANAGEMENT DIVISION

ROCK CREEK PARK  
 MULTI-USE TRAIL REHABILITATION  
 30% DESIGN SUBMITTAL

PROJECT ENG. \_\_\_\_\_  
 DESIGNED BY \_\_\_\_\_  
 CHECKED BY \_\_\_\_\_  
 DRAWN BY \_\_\_\_\_  
 PROJECT MGR. \_\_\_\_\_

DATE: 09-13-2013

SCALE: 1" = 10'



XS-04

DIVISION CHIEF

CROSS SECTION SHEET  
 STA. 2001+00 TO STA. 2007+00

DATE \_\_\_\_\_  
 FILE \_\_\_\_\_  
 SHEET 06 TO 62

Tuesday, September 10, 2013 AT 04:39 PM  
 U:\202603049\02 rock creek park trail\trans\cadd\sheet files\pfc-2000\_rct.dgn

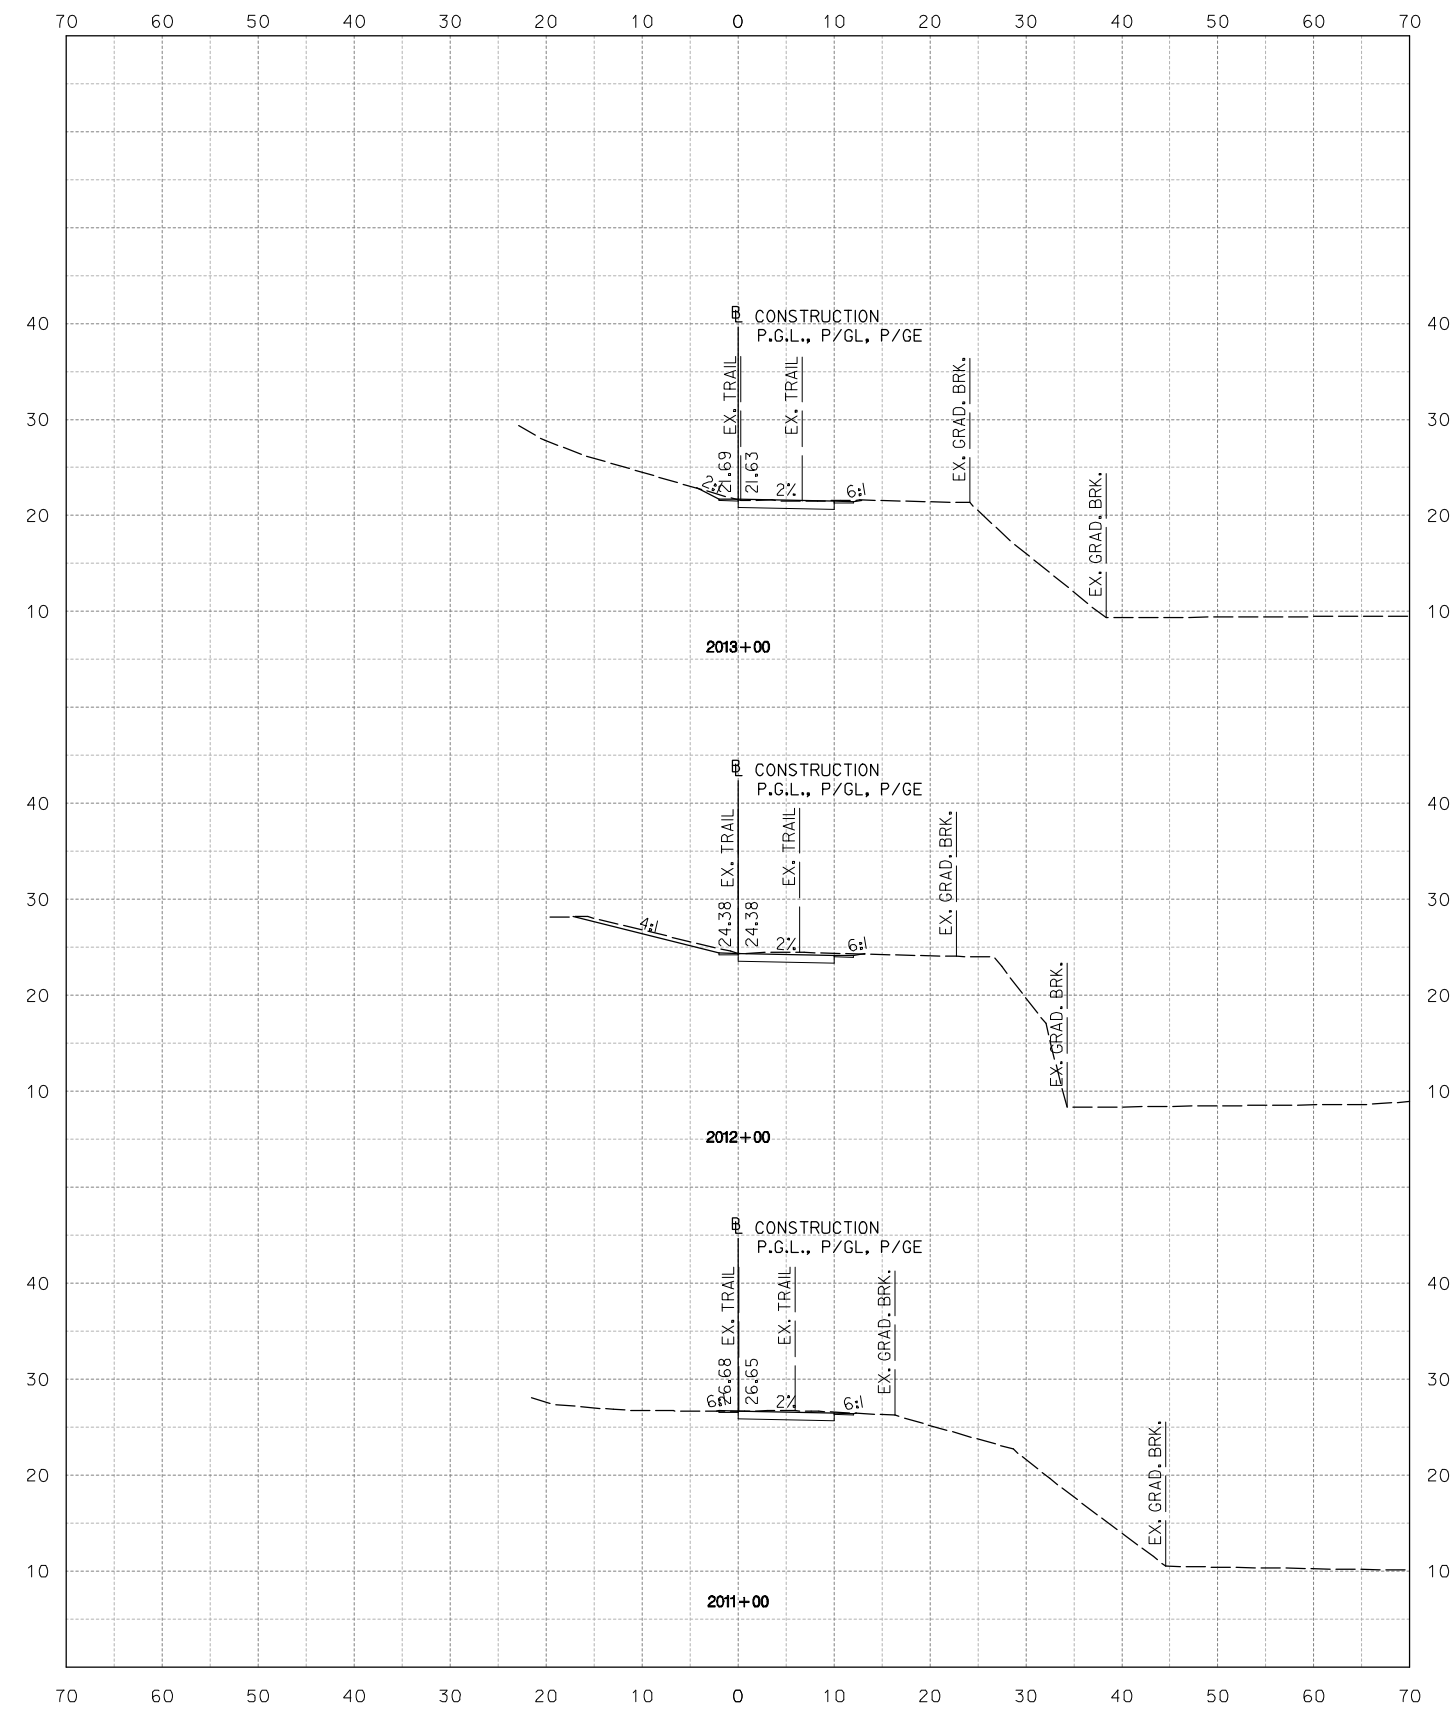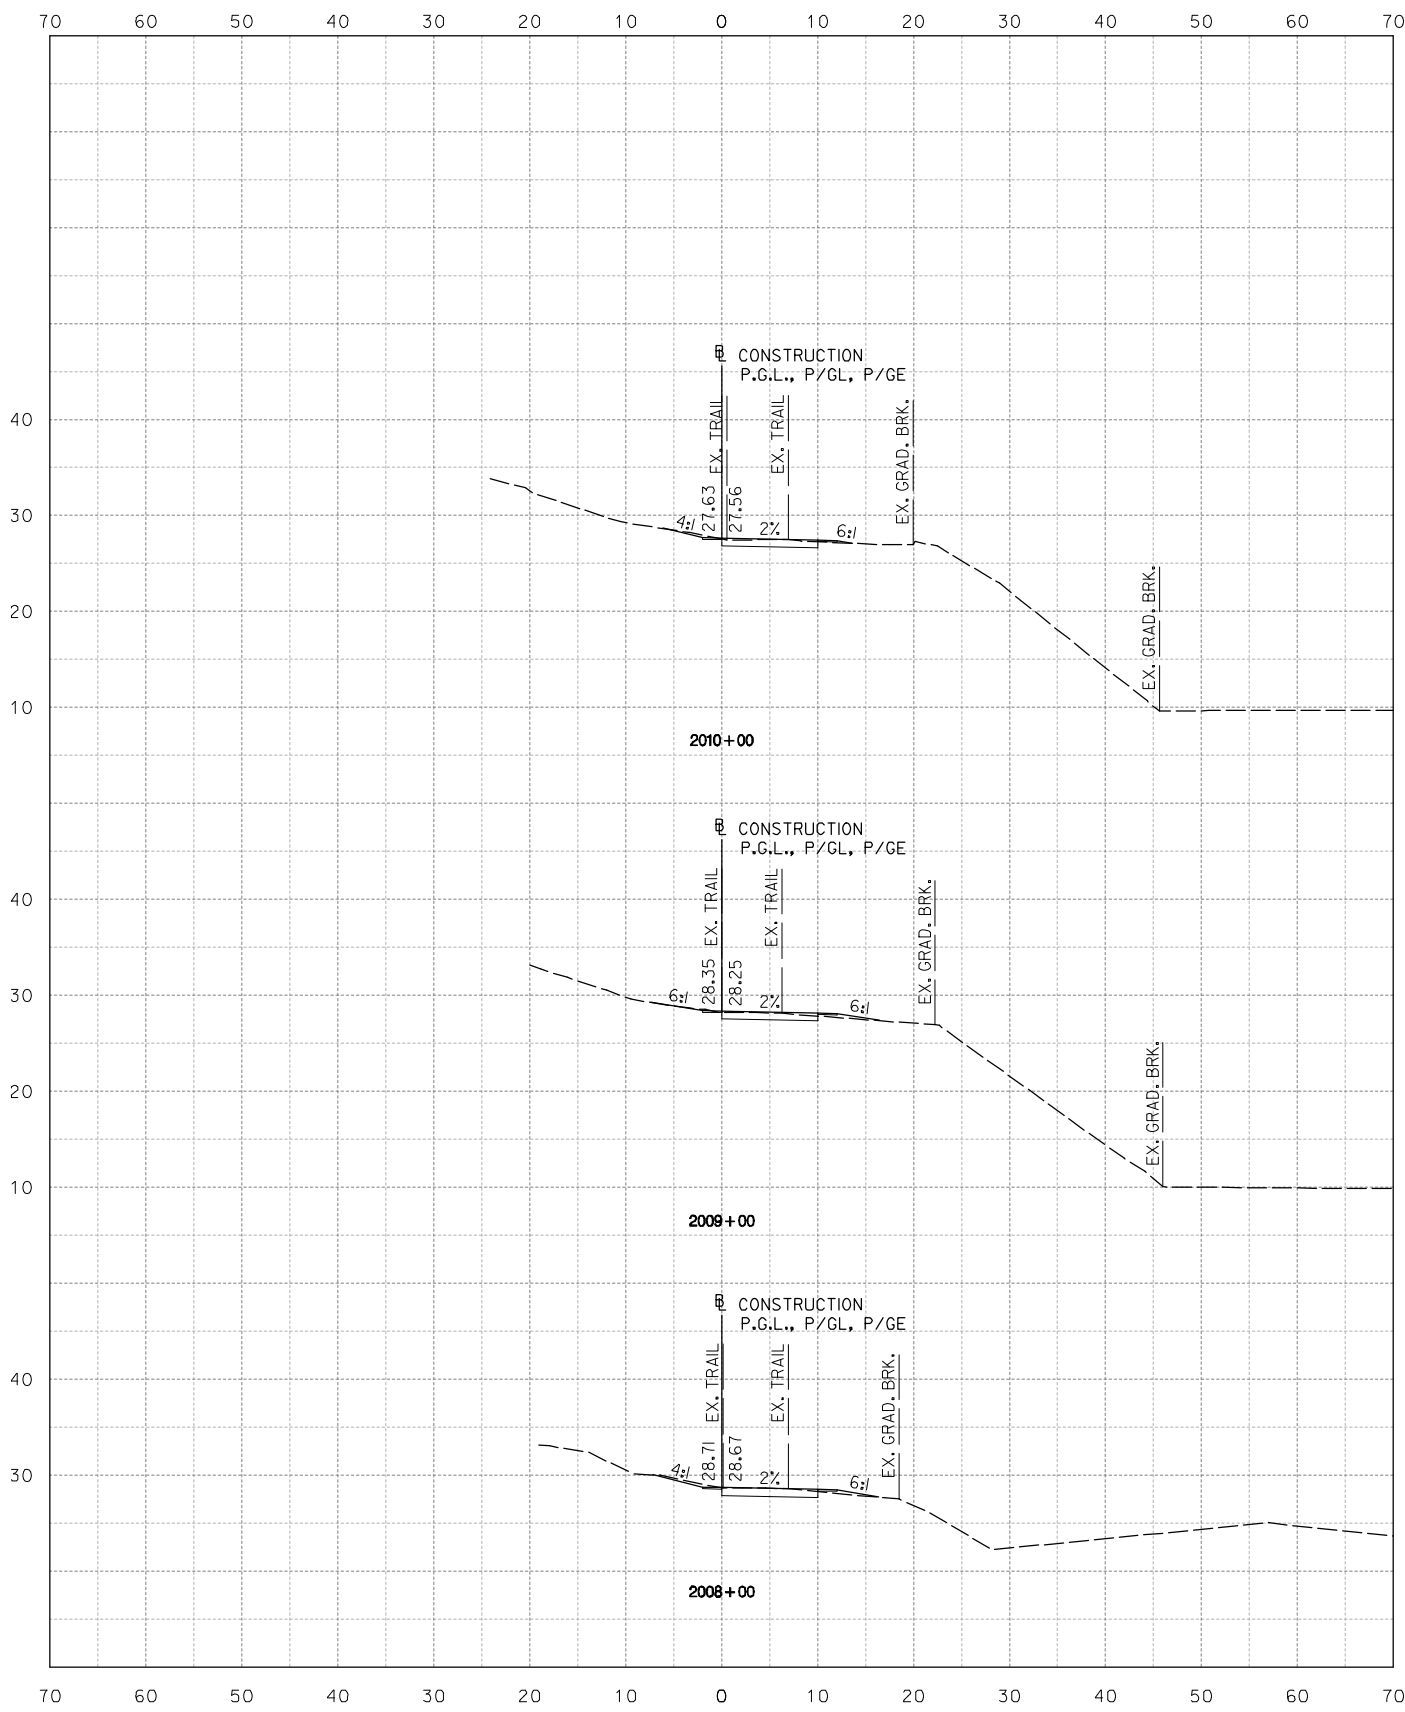

NOT FOR CONSTRUCTION



Baltimore, MD  
 USA  
 Tel. 410.583.6700  
 Fax. 410.583.6704  
 www.stantec.com

NO.	DESCRIPTION	NAME	DATE
REVISIONS			

D.C. DEPARTMENT OF TRANSPORTATION  
 INFRASTRUCTURE PROJECT MANAGEMENT ADMINISTRATION  
 PROJECT MANAGEMENT DIVISION

ROCK CREEK PARK  
 MULTI-USE TRAIL REHABILITATION  
 30% DESIGN SUBMITTAL

PROJECT ENG. \_\_\_\_\_  
 DESIGNED BY \_\_\_\_\_  
 CHECKED BY \_\_\_\_\_  
 DRAWN BY \_\_\_\_\_  
 PROJECT MGR. \_\_\_\_\_

DATE: 09-13-2013

SCALE: 1" = 10'



XS-05

DIVISION CHIEF

CROSS SECTION SHEET  
 STA. 2008+00 TO STA. 2013+00

DATE \_\_\_\_\_  
 FILE \_\_\_\_\_  
 SHEET 07 TO 62

Tuesday, September 10, 2013 AT 04:40 PM  
 U:\202603049\02 rock creek park trail\trans\cadd\sheet files\pfc-2000\_rct.dgn

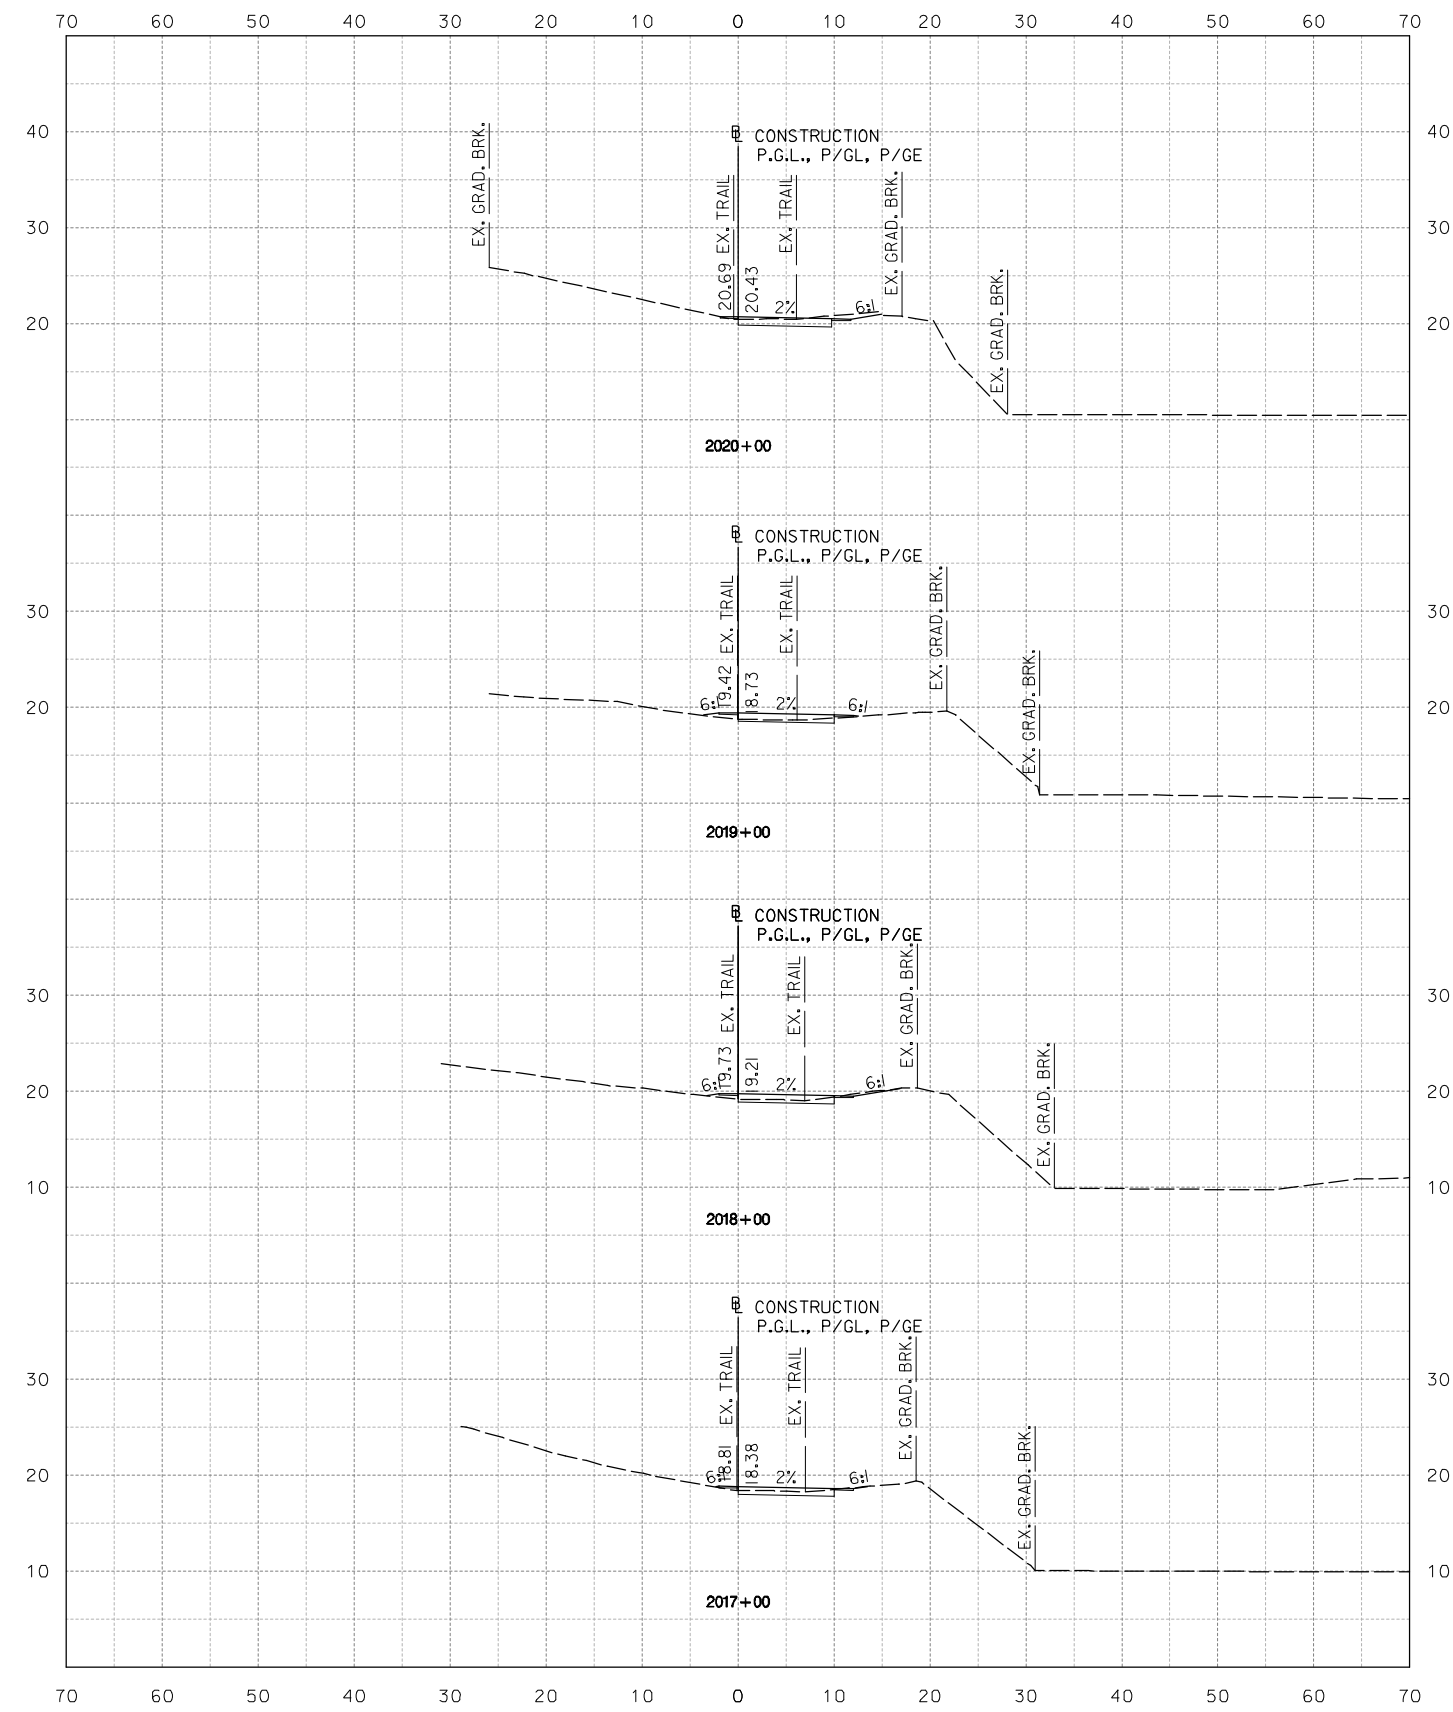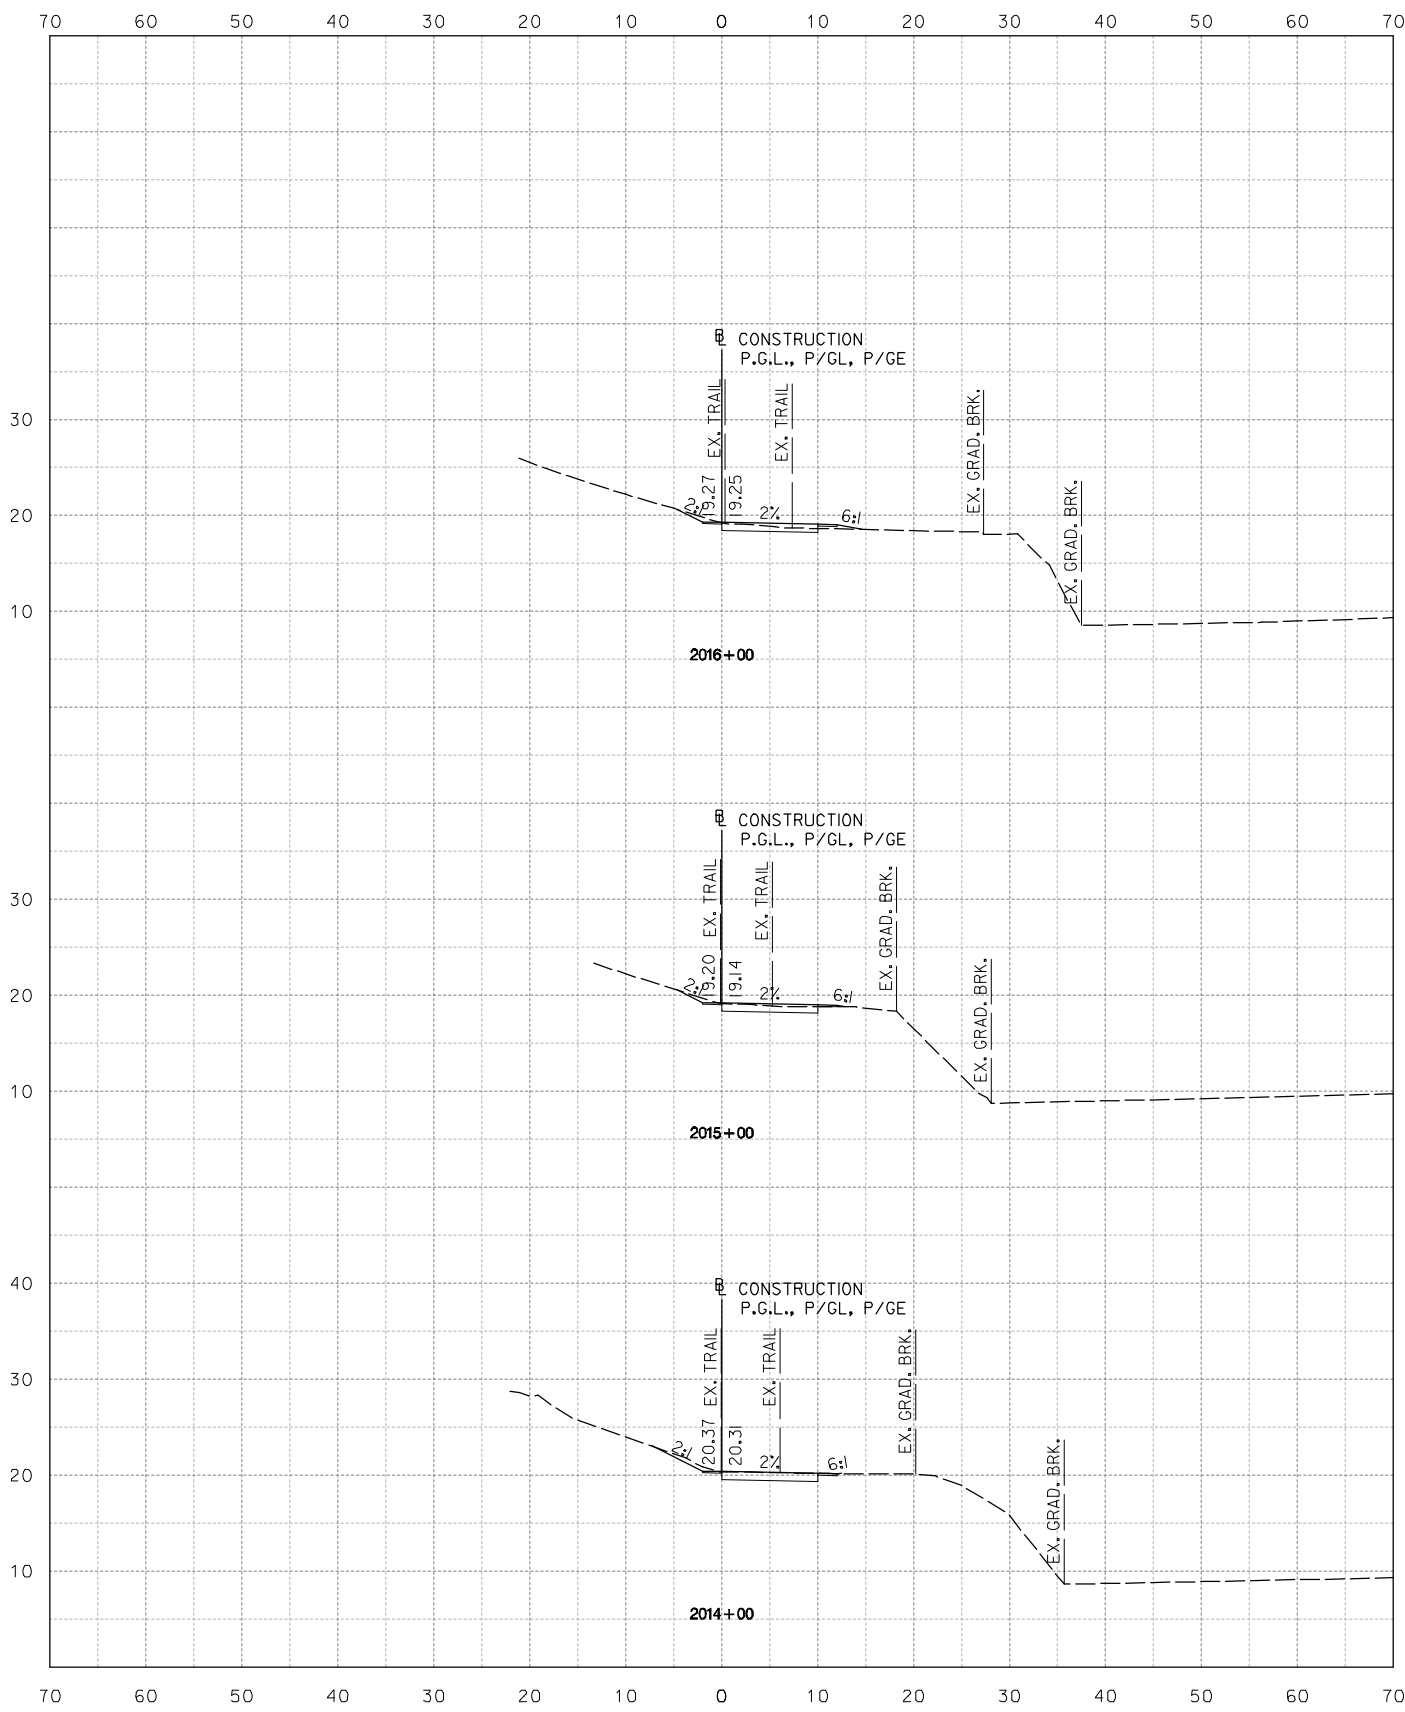

NOT FOR CONSTRUCTION



Baltimore, MD  
 USA  
 Tel. 410.583.6700  
 Fax. 410.583.6704  
 www.stantec.com

NO.	DESCRIPTION	NAME	DATE
REVISIONS			

D.C. DEPARTMENT OF TRANSPORTATION  
 INFRASTRUCTURE PROJECT MANAGEMENT ADMINISTRATION  
 PROJECT MANAGEMENT DIVISION

ROCK CREEK PARK  
 MULTI-USE TRAIL REHABILITATION  
 30% DESIGN SUBMITTAL

PROJECT ENG. \_\_\_\_\_  
 DESIGNED BY \_\_\_\_\_  
 CHECKED BY \_\_\_\_\_  
 DRAWN BY \_\_\_\_\_  
 PROJECT MGR. \_\_\_\_\_

DATE: 09-13-2013

SCALE: 1" = 10'

XS-06



DIVISION CHIEF

CROSS SECTION SHEET  
 STA. 2014+00 TO STA. 2020+00

DATE \_\_\_\_\_  
 FILE \_\_\_\_\_  
 SHEET 08 TO 62



Tuesday, September 10, 2013 AT 04:40 PM  
 U:\202603049\02 rock creek park trail\trans\cadd\sheet files\pfc-2000\_rct.dgn

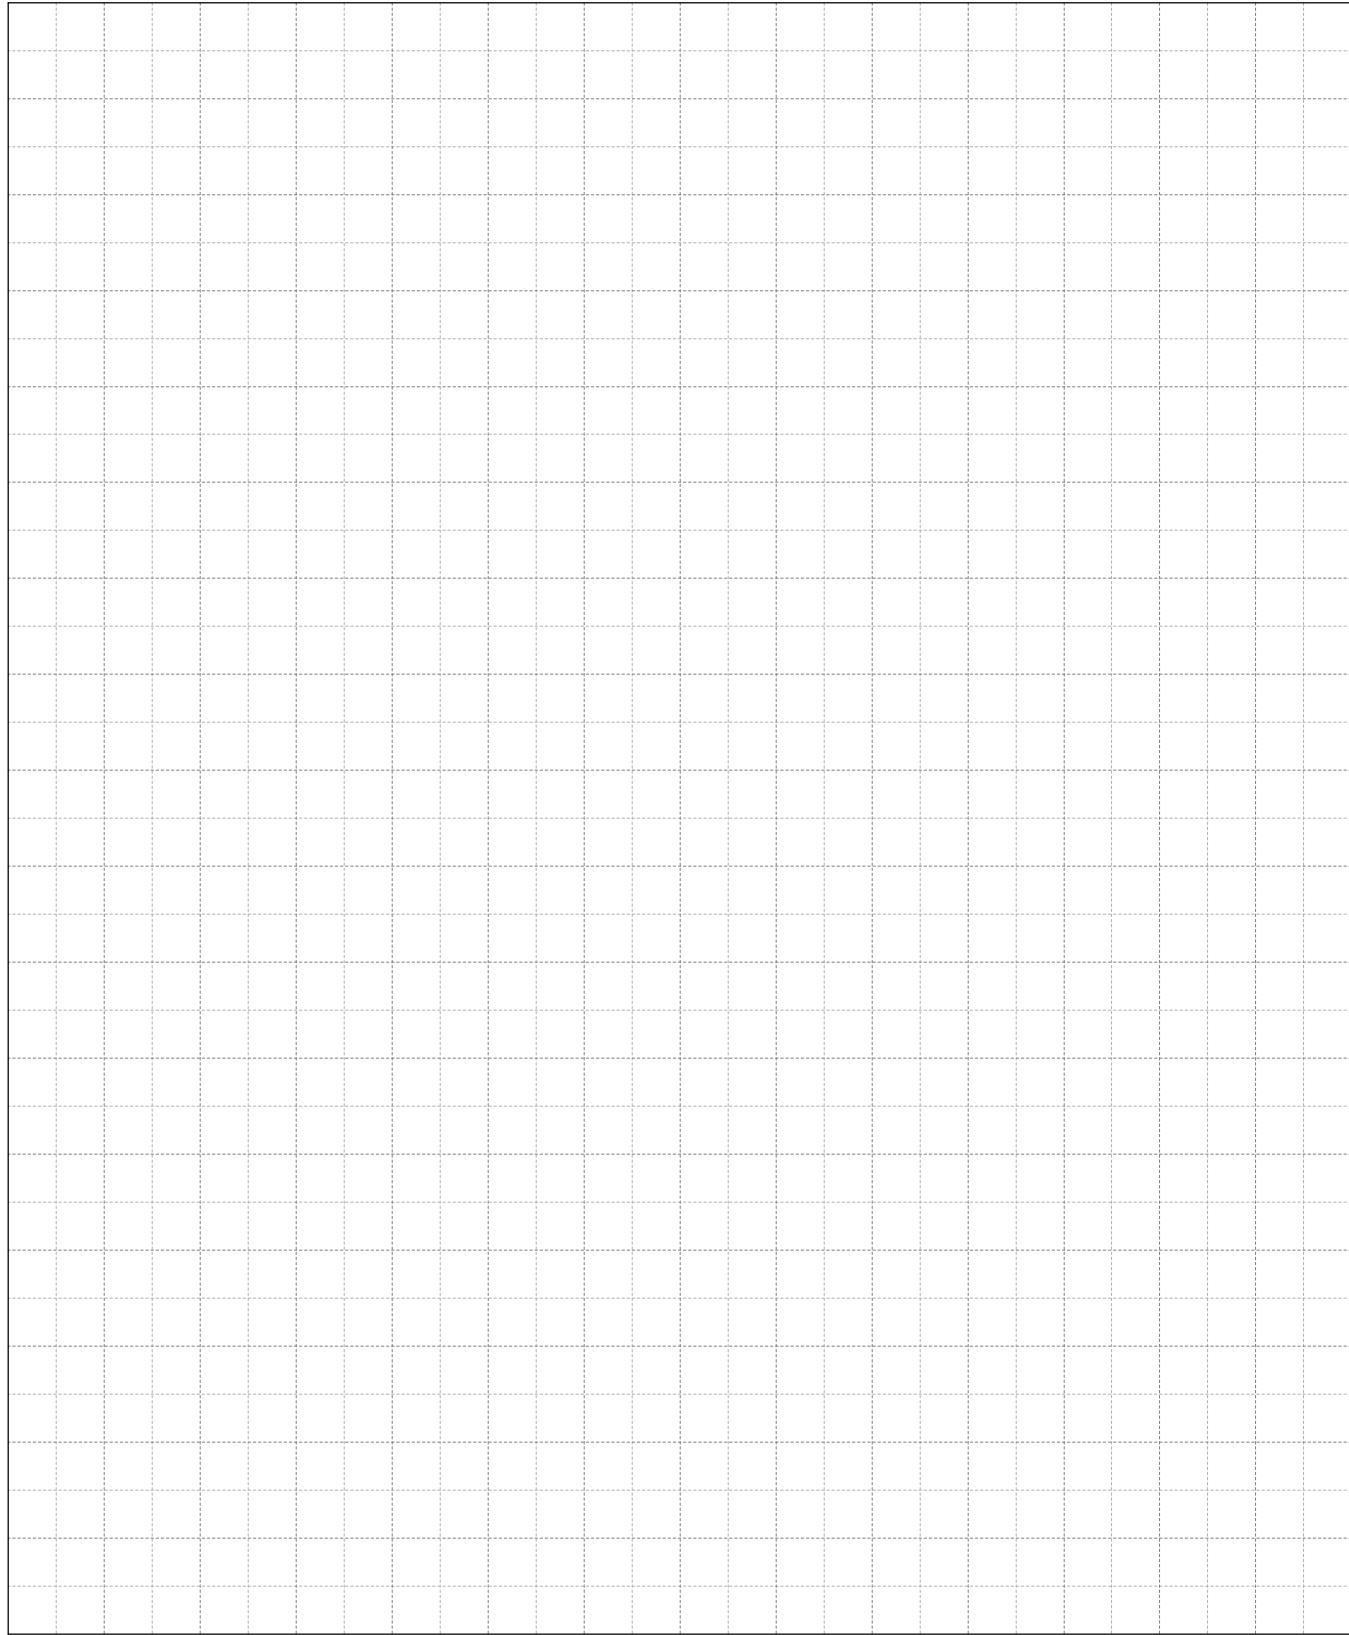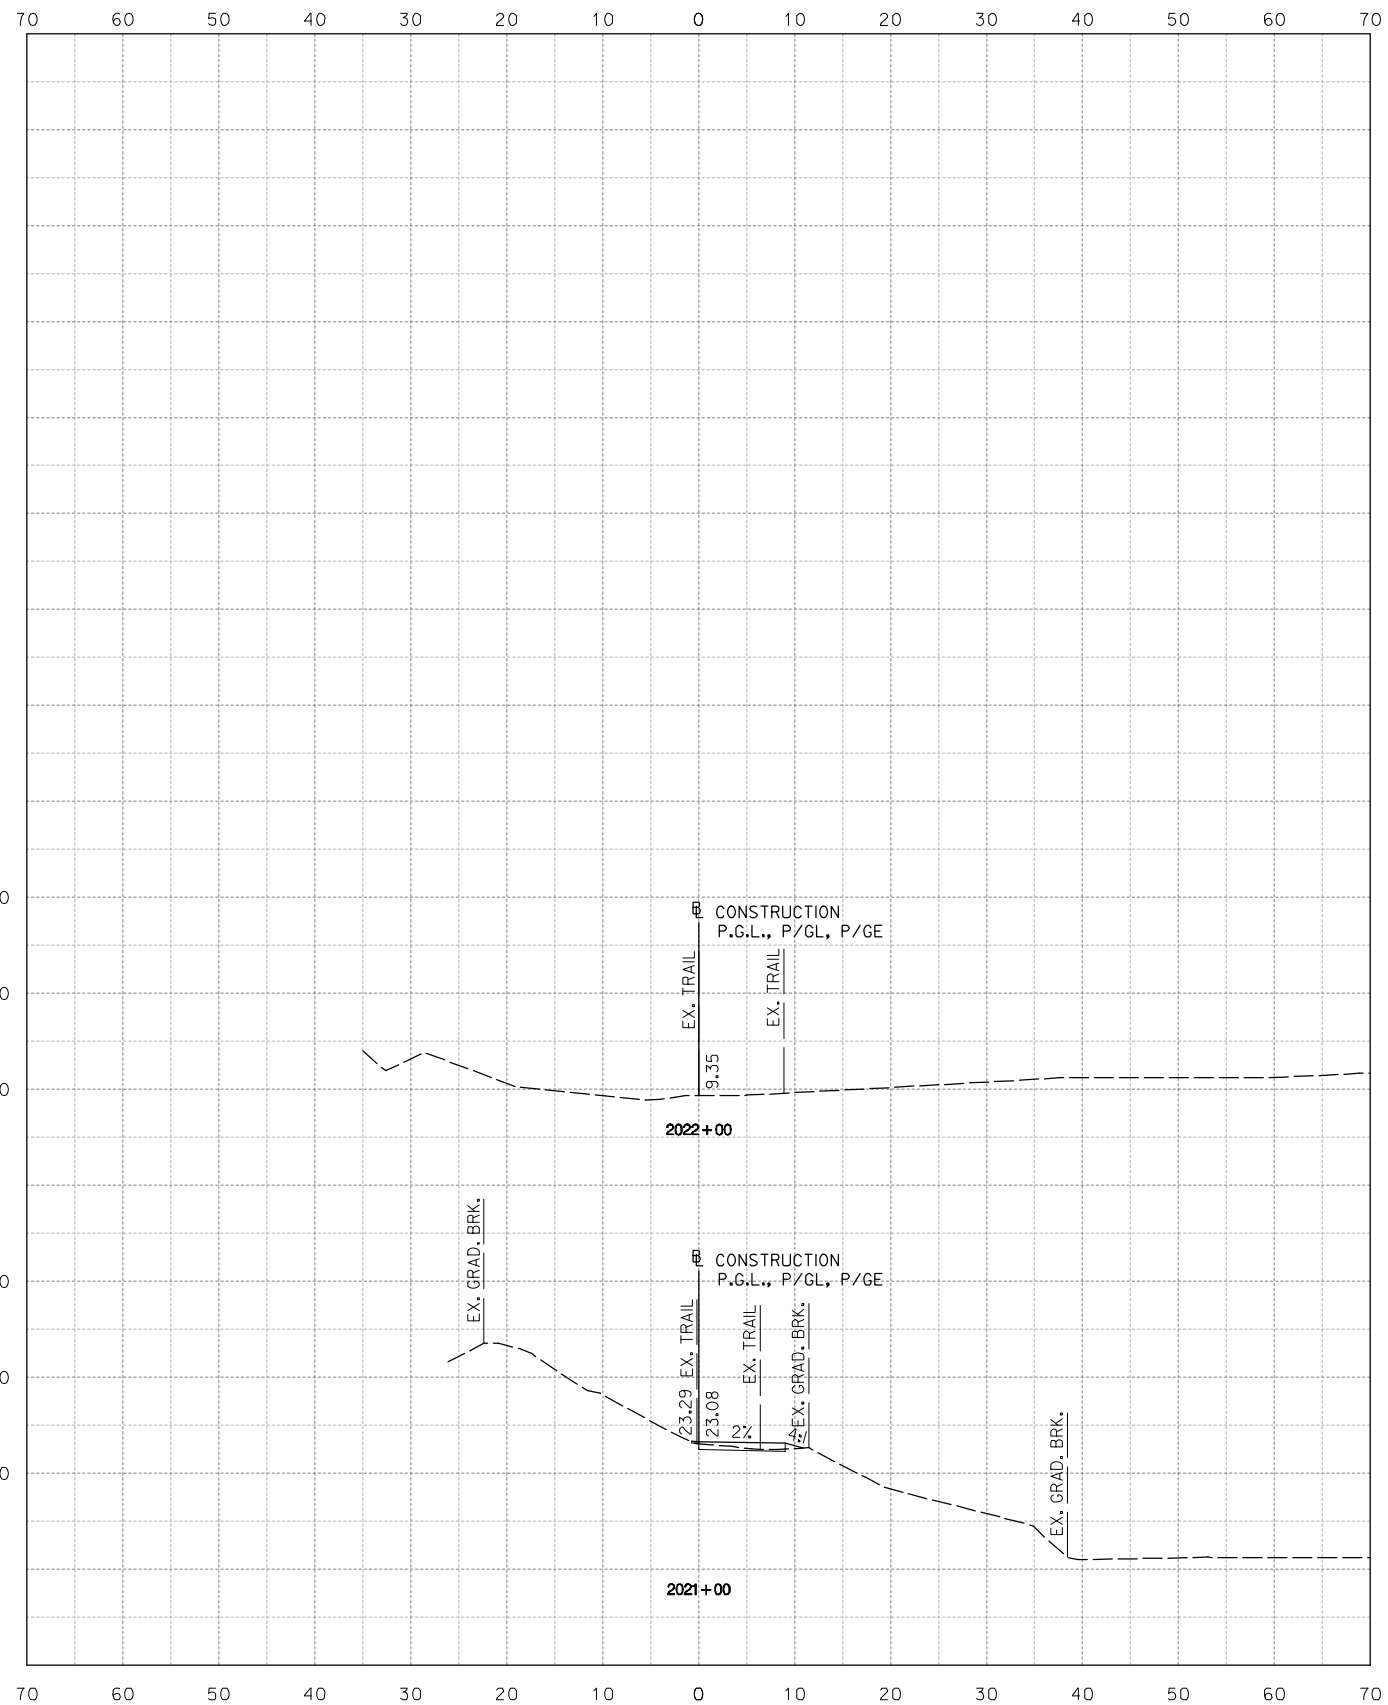

**NOT FOR CONSTRUCTION**  
 10' 0 10' 20'  
 HORIZONTAL SCALE: 1" = 10'



Baltimore, MD  
 USA  
 Tel. 410.583.6700  
 Fax. 410.583.6704  
 www.stantec.com

NO.	DESCRIPTION	NAME	DATE
REVISIONS			

D.C. DEPARTMENT OF TRANSPORTATION  
 INFRASTRUCTURE PROJECT MANAGEMENT ADMINISTRATION  
 PROJECT MANAGEMENT DIVISION

ROCK CREEK PARK  
 MULTI-USE TRAIL REHABILITATION  
 30% DESIGN SUBMITTAL

PROJECT ENG. \_\_\_\_\_  
 DESIGNED BY \_\_\_\_\_  
 CHECKED BY \_\_\_\_\_  
 DRAWN BY \_\_\_\_\_  
 PROJECT MGR. \_\_\_\_\_

DATE: 09-13-2013

SCALE: 1" = 10'



XS-07

DIVISION CHIEF

CROSS SECTION SHEET  
 STA. 2021+00 TO STA. 2022+00

DATE \_\_\_\_\_  
 FILE \_\_\_\_\_  
 SHEET 09 TO 62

Tuesday, September 10, 2013 AT 04:40 PM  
 U:\202603049\02 rock creek park trail\trans\cadd\sheet files\pfc-3000\_rct.dgn

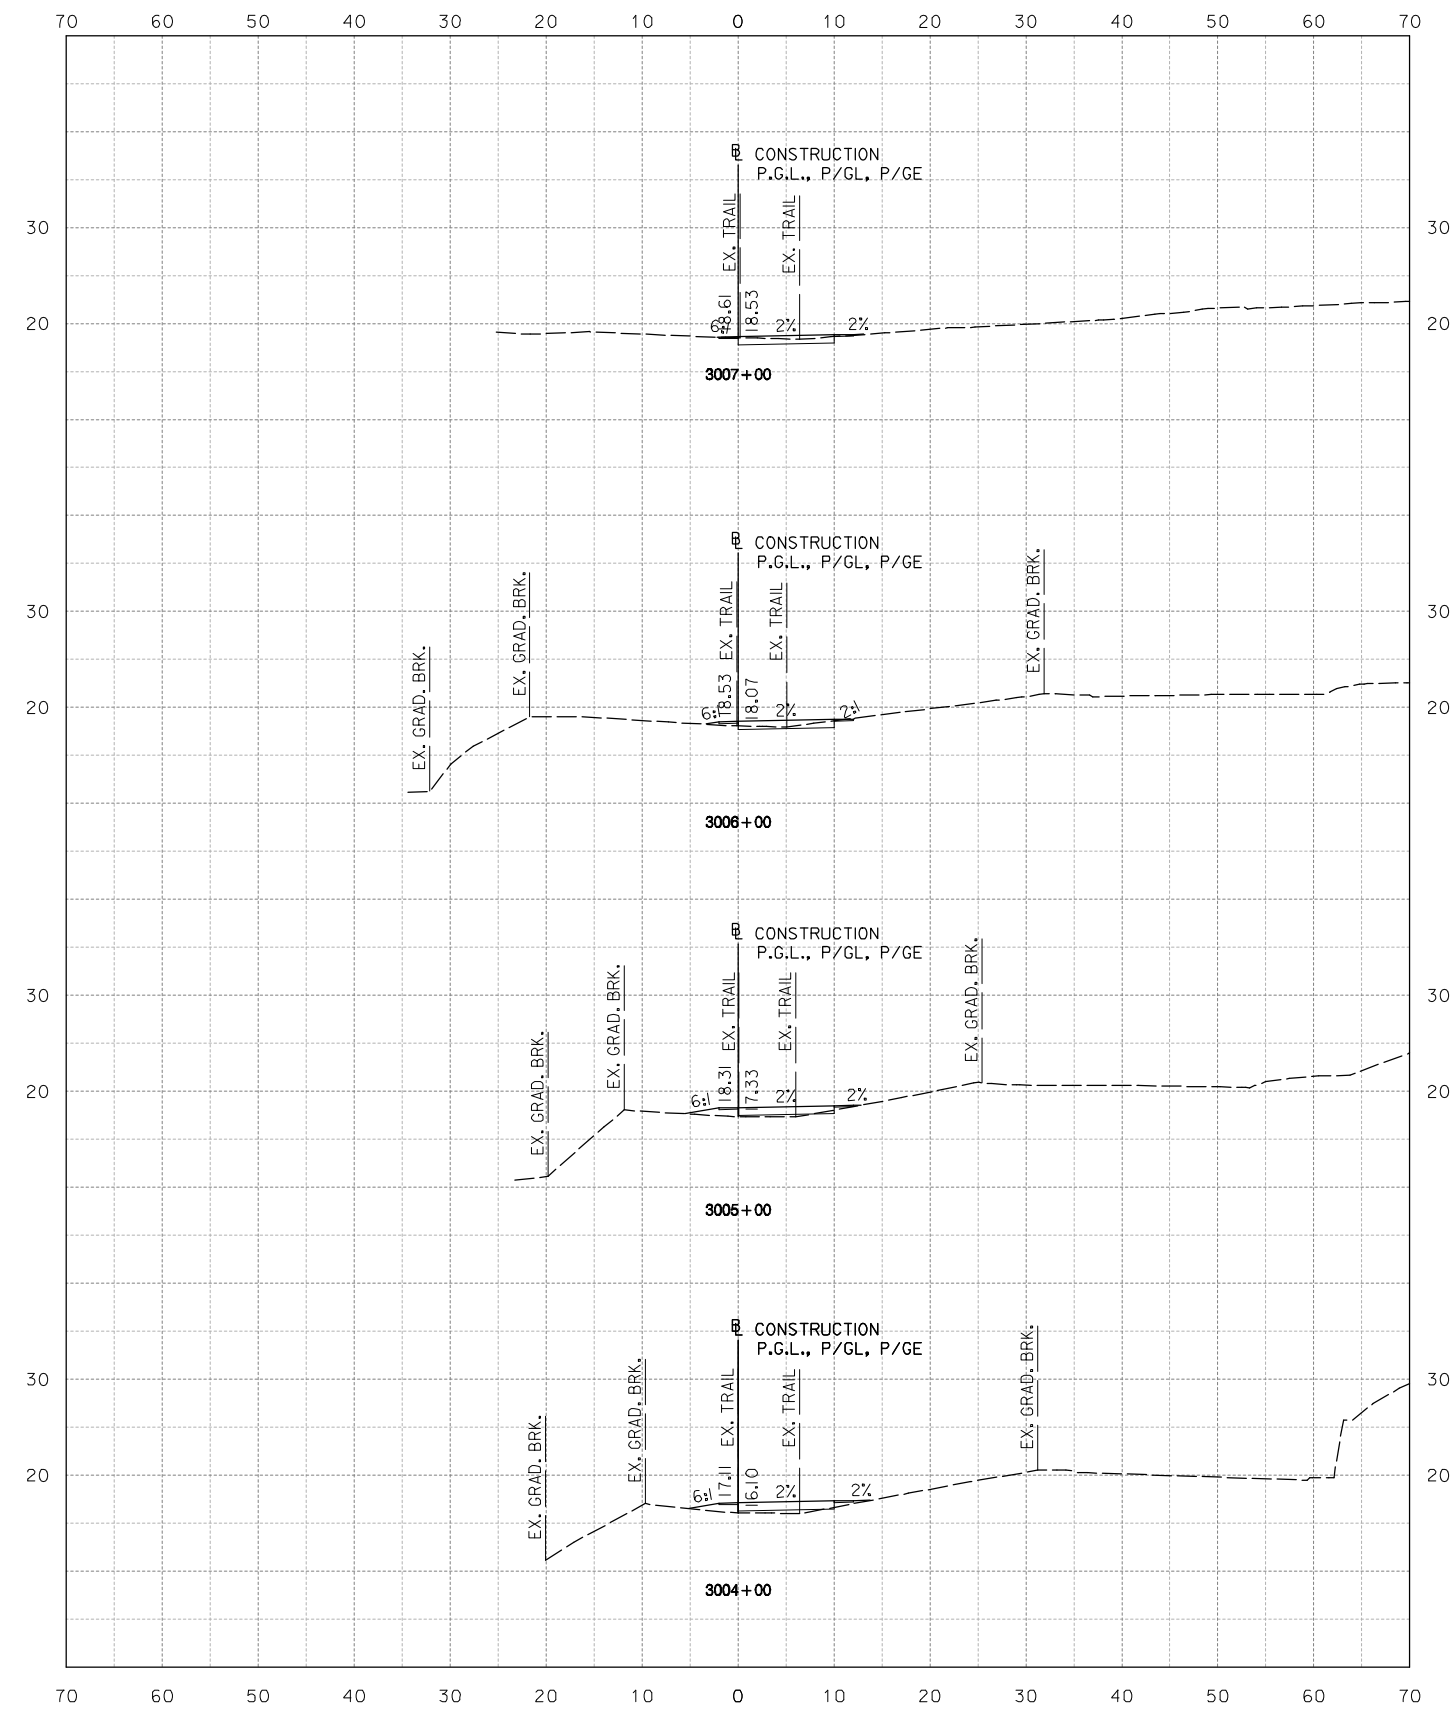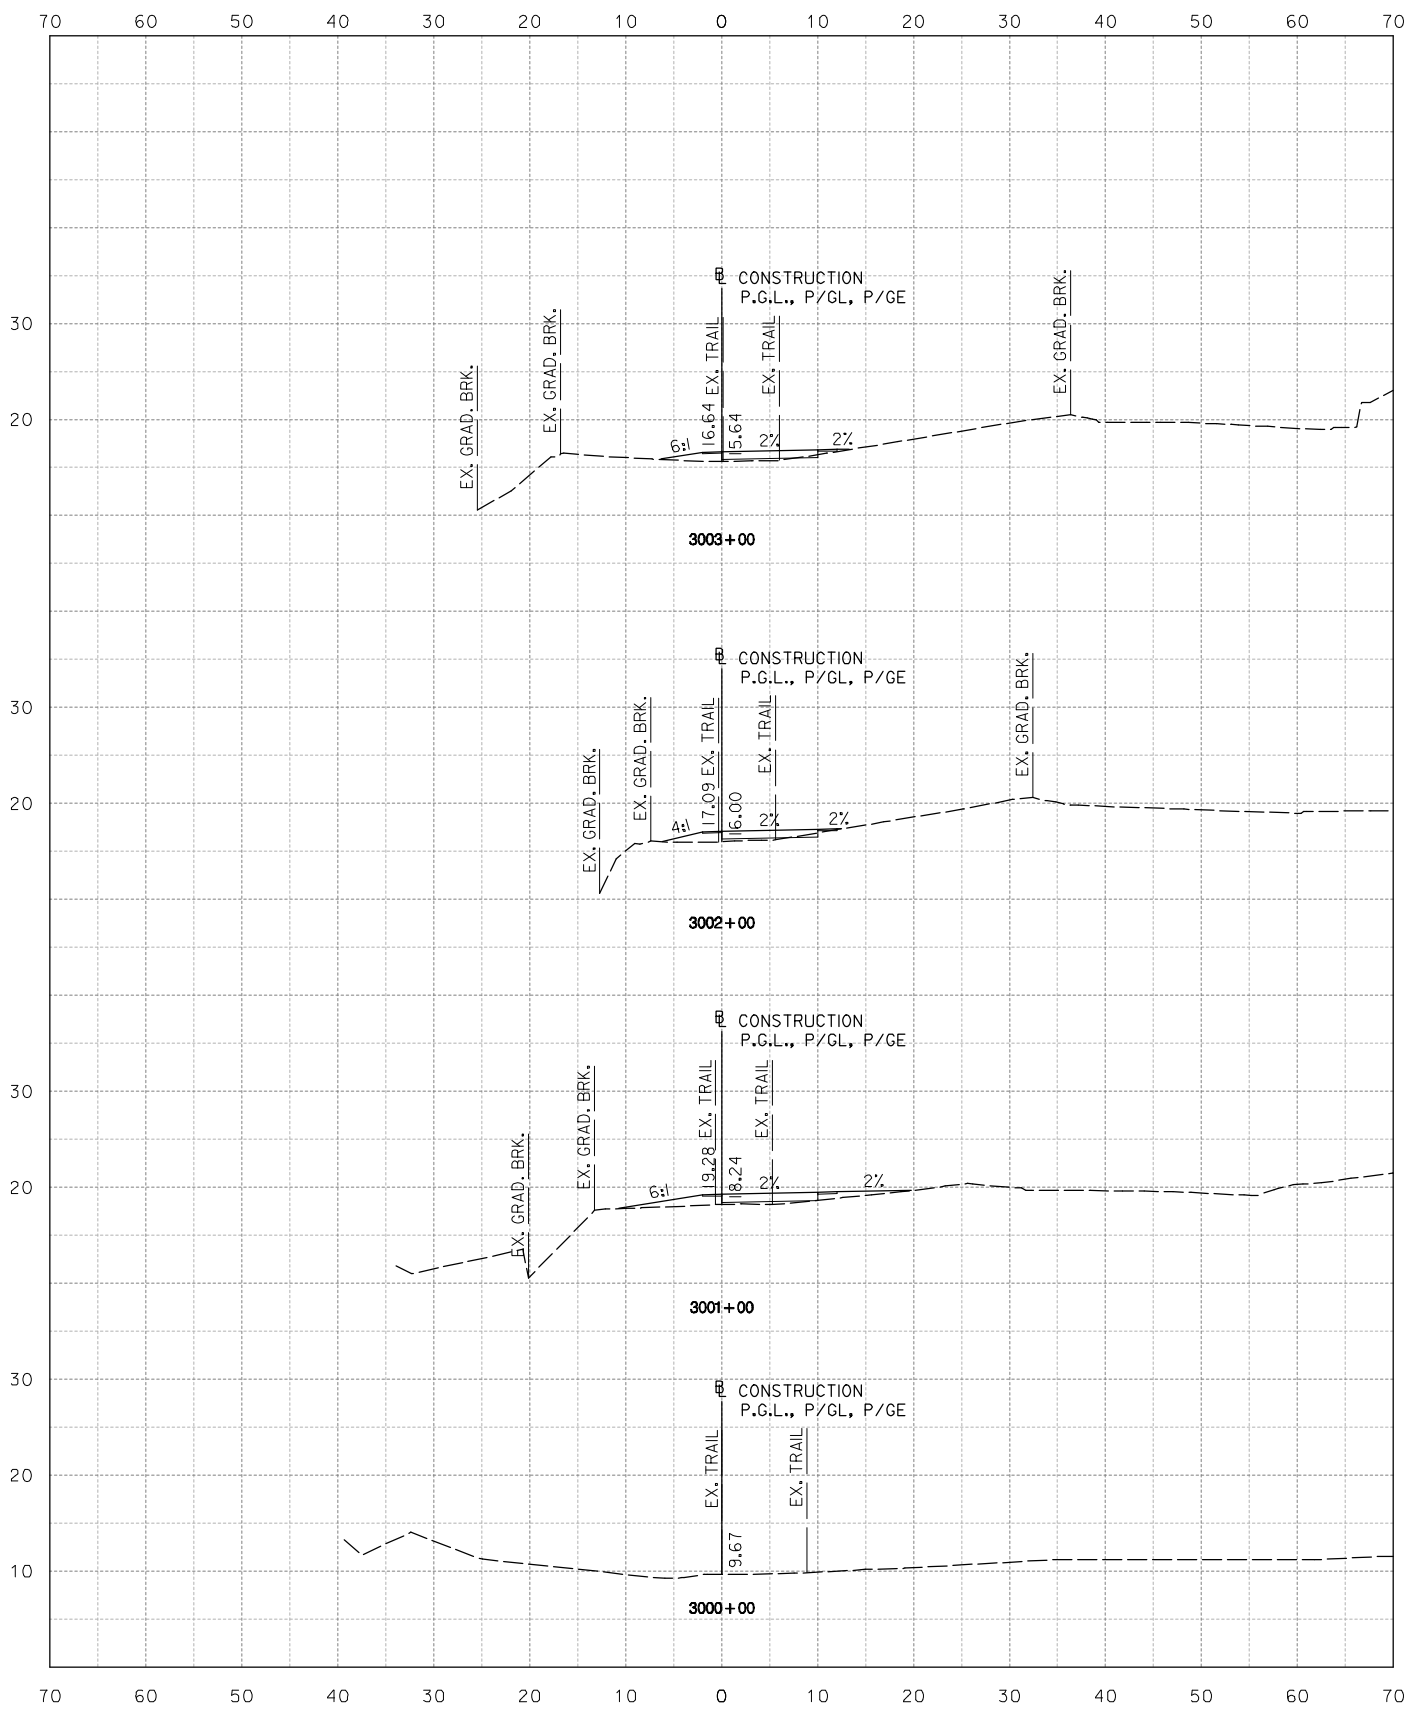

NOT FOR CONSTRUCTION



**Stantec**  
 Baltimore, MD  
 USA  
 Tel. 410.583.6700  
 Fax. 410.583.6704  
 www.stantec.com

NO.	DESCRIPTION	NAME	DATE
REVISIONS			

D.C. DEPARTMENT OF TRANSPORTATION  
 INFRASTRUCTURE PROJECT MANAGEMENT ADMINISTRATION  
 PROJECT MANAGEMENT DIVISION

ROCK CREEK PARK  
 MULTI-USE TRAIL REHABILITATION  
 30% DESIGN SUBMITTAL

PROJECT ENG. \_\_\_\_\_  
 DESIGNED BY \_\_\_\_\_  
 CHECKED BY \_\_\_\_\_  
 DRAWN BY \_\_\_\_\_  
 PROJECT MGR. \_\_\_\_\_

DATE: 09-13-2013

SCALE: 1" = 10'



XS-08

DIVISION CHIEF

CROSS SECTION SHEET  
 STA. 3000+00 TO STA. 3007+00

DATE \_\_\_\_\_  
 FILE \_\_\_\_\_  
 SHEET 10 TO 62

Tuesday, September 10, 2013 AT 04:40 PM  
 U:\202603049\02 rock creek park trail\trans\cadd\sheet files\pfc-3000\_rct.dgn

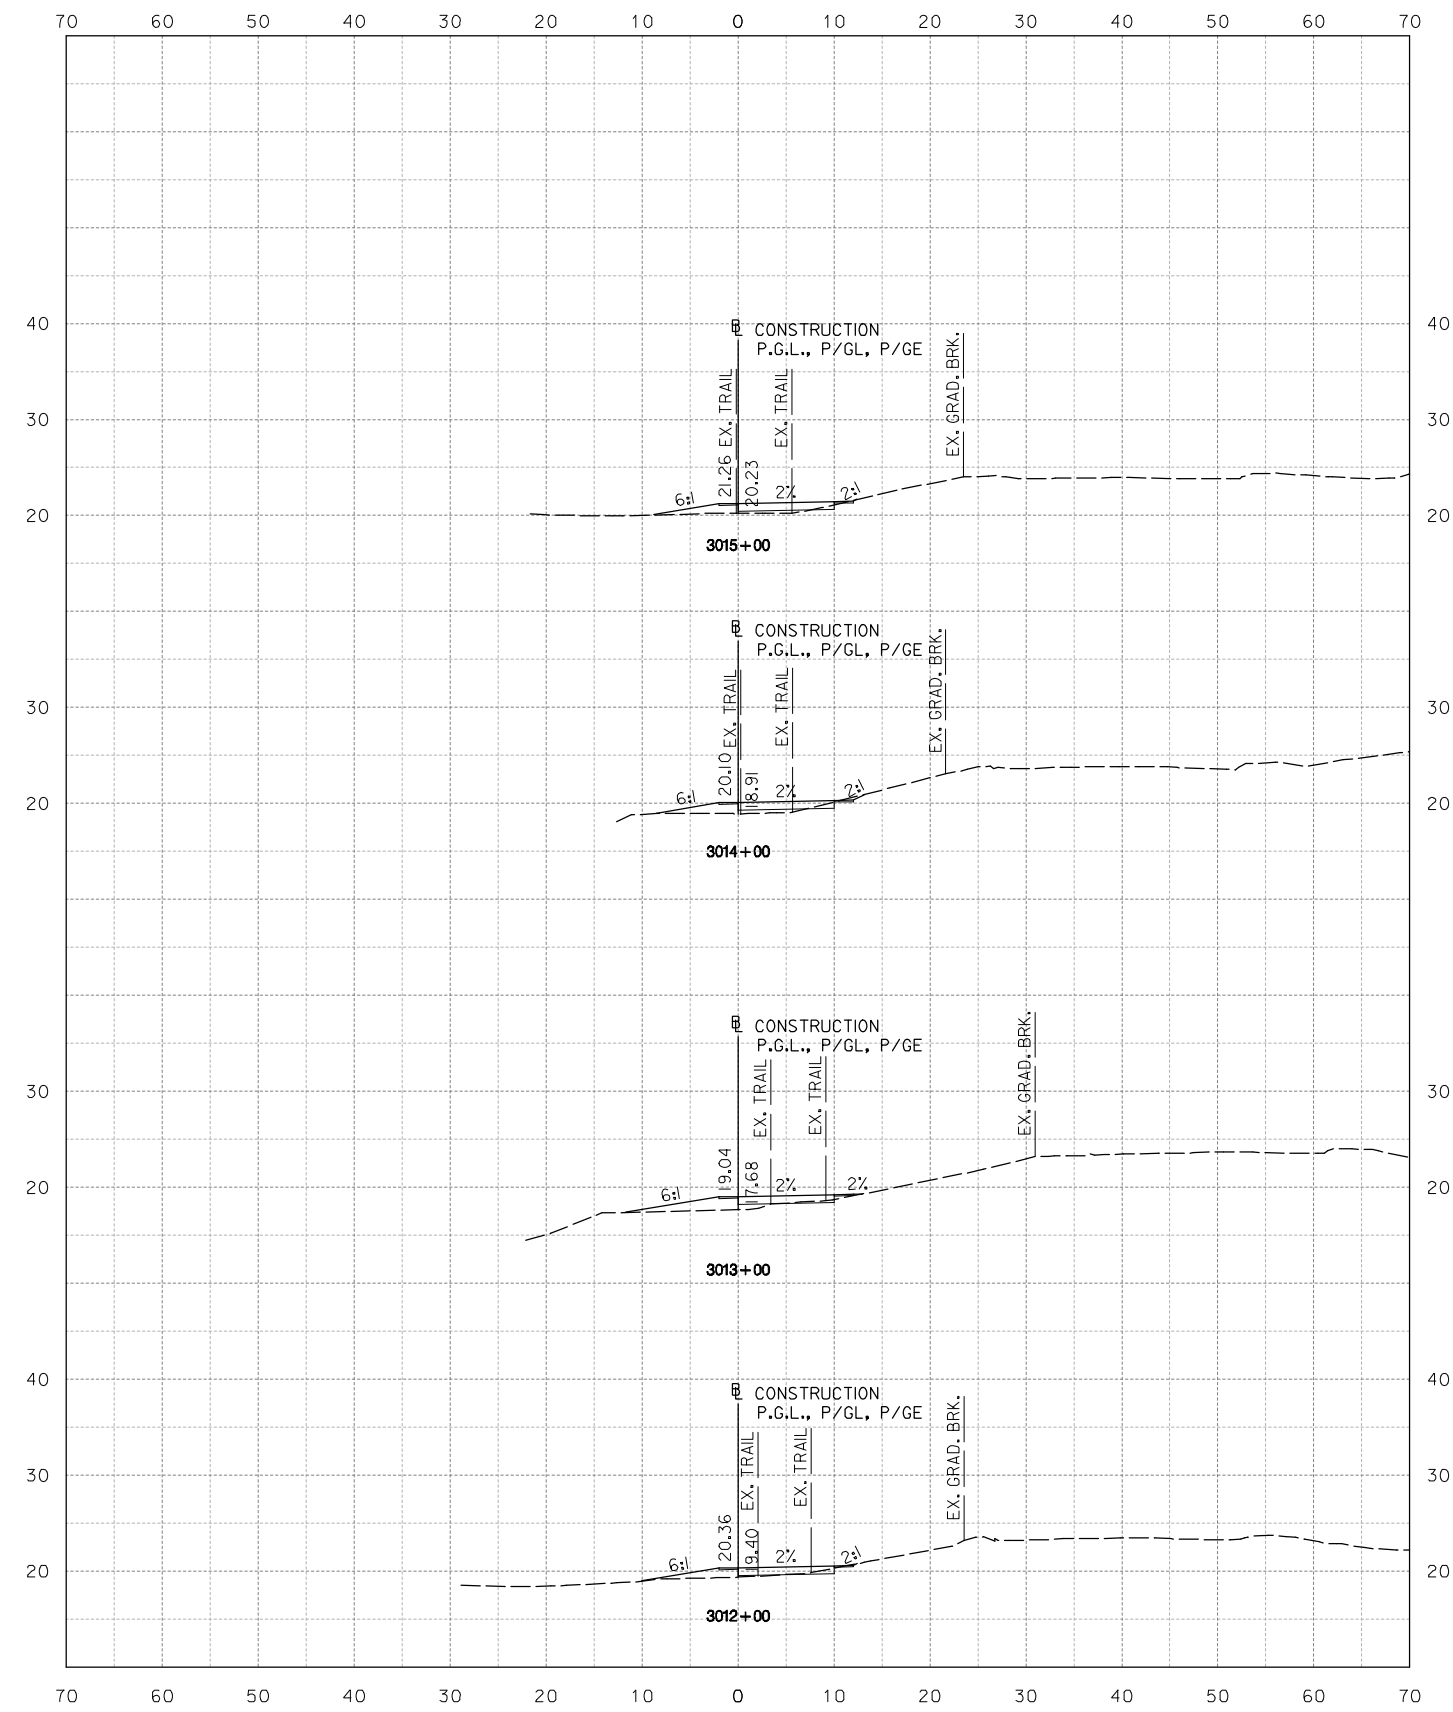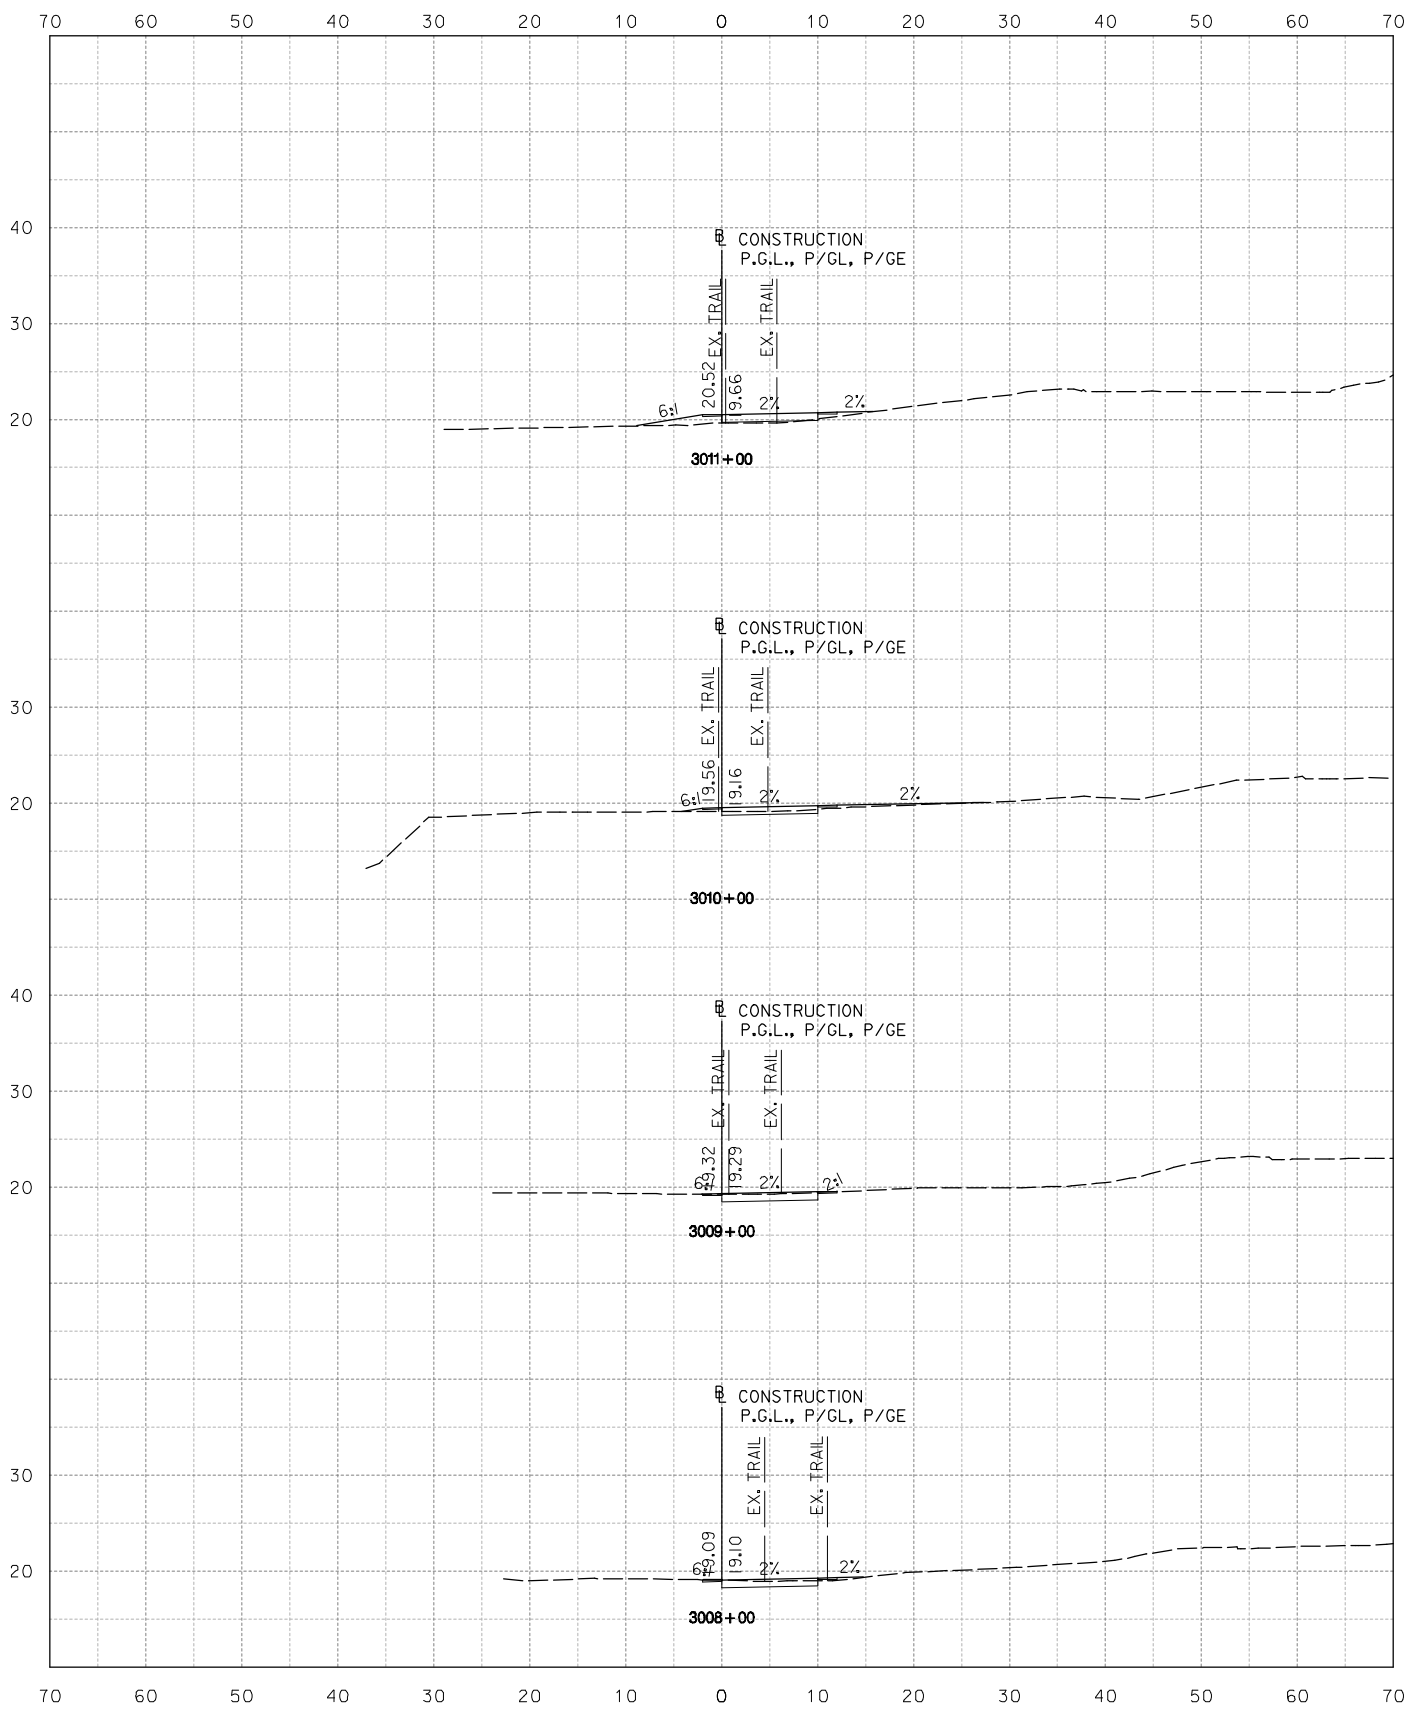

**NOT FOR CONSTRUCTION**  
 10' 0 10' 20'  
 HORIZONTAL SCALE: 1" = 10'



**Stantec**  
 Baltimore, MD  
 USA  
 Tel. 410.583.6700  
 Fax. 410.583.6704  
 www.stantec.com

NO.	DESCRIPTION	NAME	DATE
REVISIONS			

D.C. DEPARTMENT OF TRANSPORTATION  
 INFRASTRUCTURE PROJECT MANAGEMENT ADMINISTRATION  
 PROJECT MANAGEMENT DIVISION

ROCK CREEK PARK  
 MULTI-USE TRAIL REHABILITATION  
 30% DESIGN SUBMITTAL

PROJECT ENG. \_\_\_\_\_  
 DESIGNED BY \_\_\_\_\_  
 CHECKED BY \_\_\_\_\_  
 DRAWN BY \_\_\_\_\_  
 PROJECT MGR. \_\_\_\_\_

DATE: 09-13-2013

SCALE: 1" = 10'



XS-09

DIVISION CHIEF

CROSS SECTION SHEET  
 STA. 3008+00 TO STA. 3015+00

DATE \_\_\_\_\_  
 FILE \_\_\_\_\_  
 SHEET 11 TO 62

Tuesday, September 10, 2013 AT 04:40 PM  
 U:\202603049\02 rock creek park trail\trans\cadd\sheet files\pfc-3000\_rct.dgn

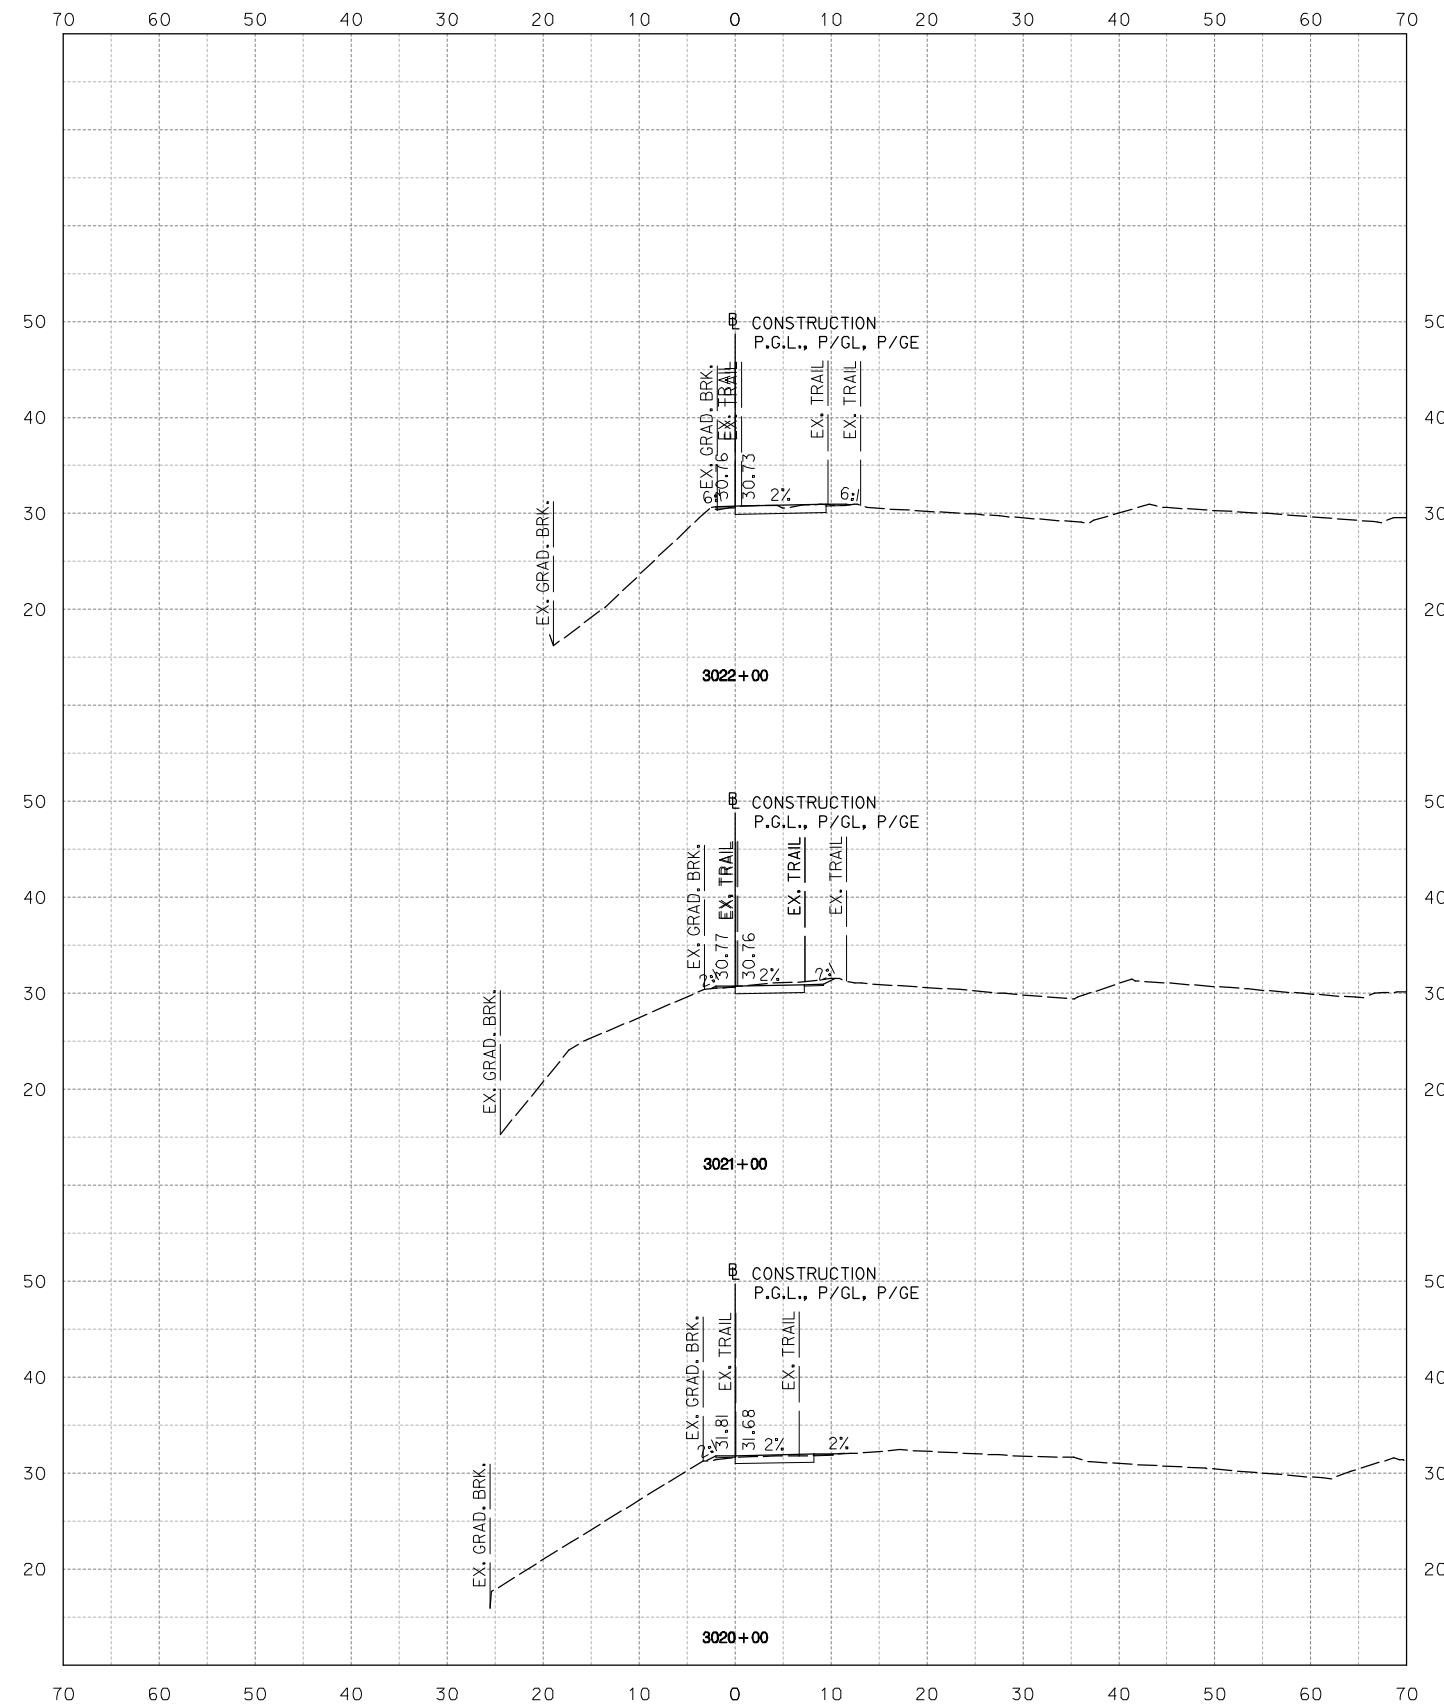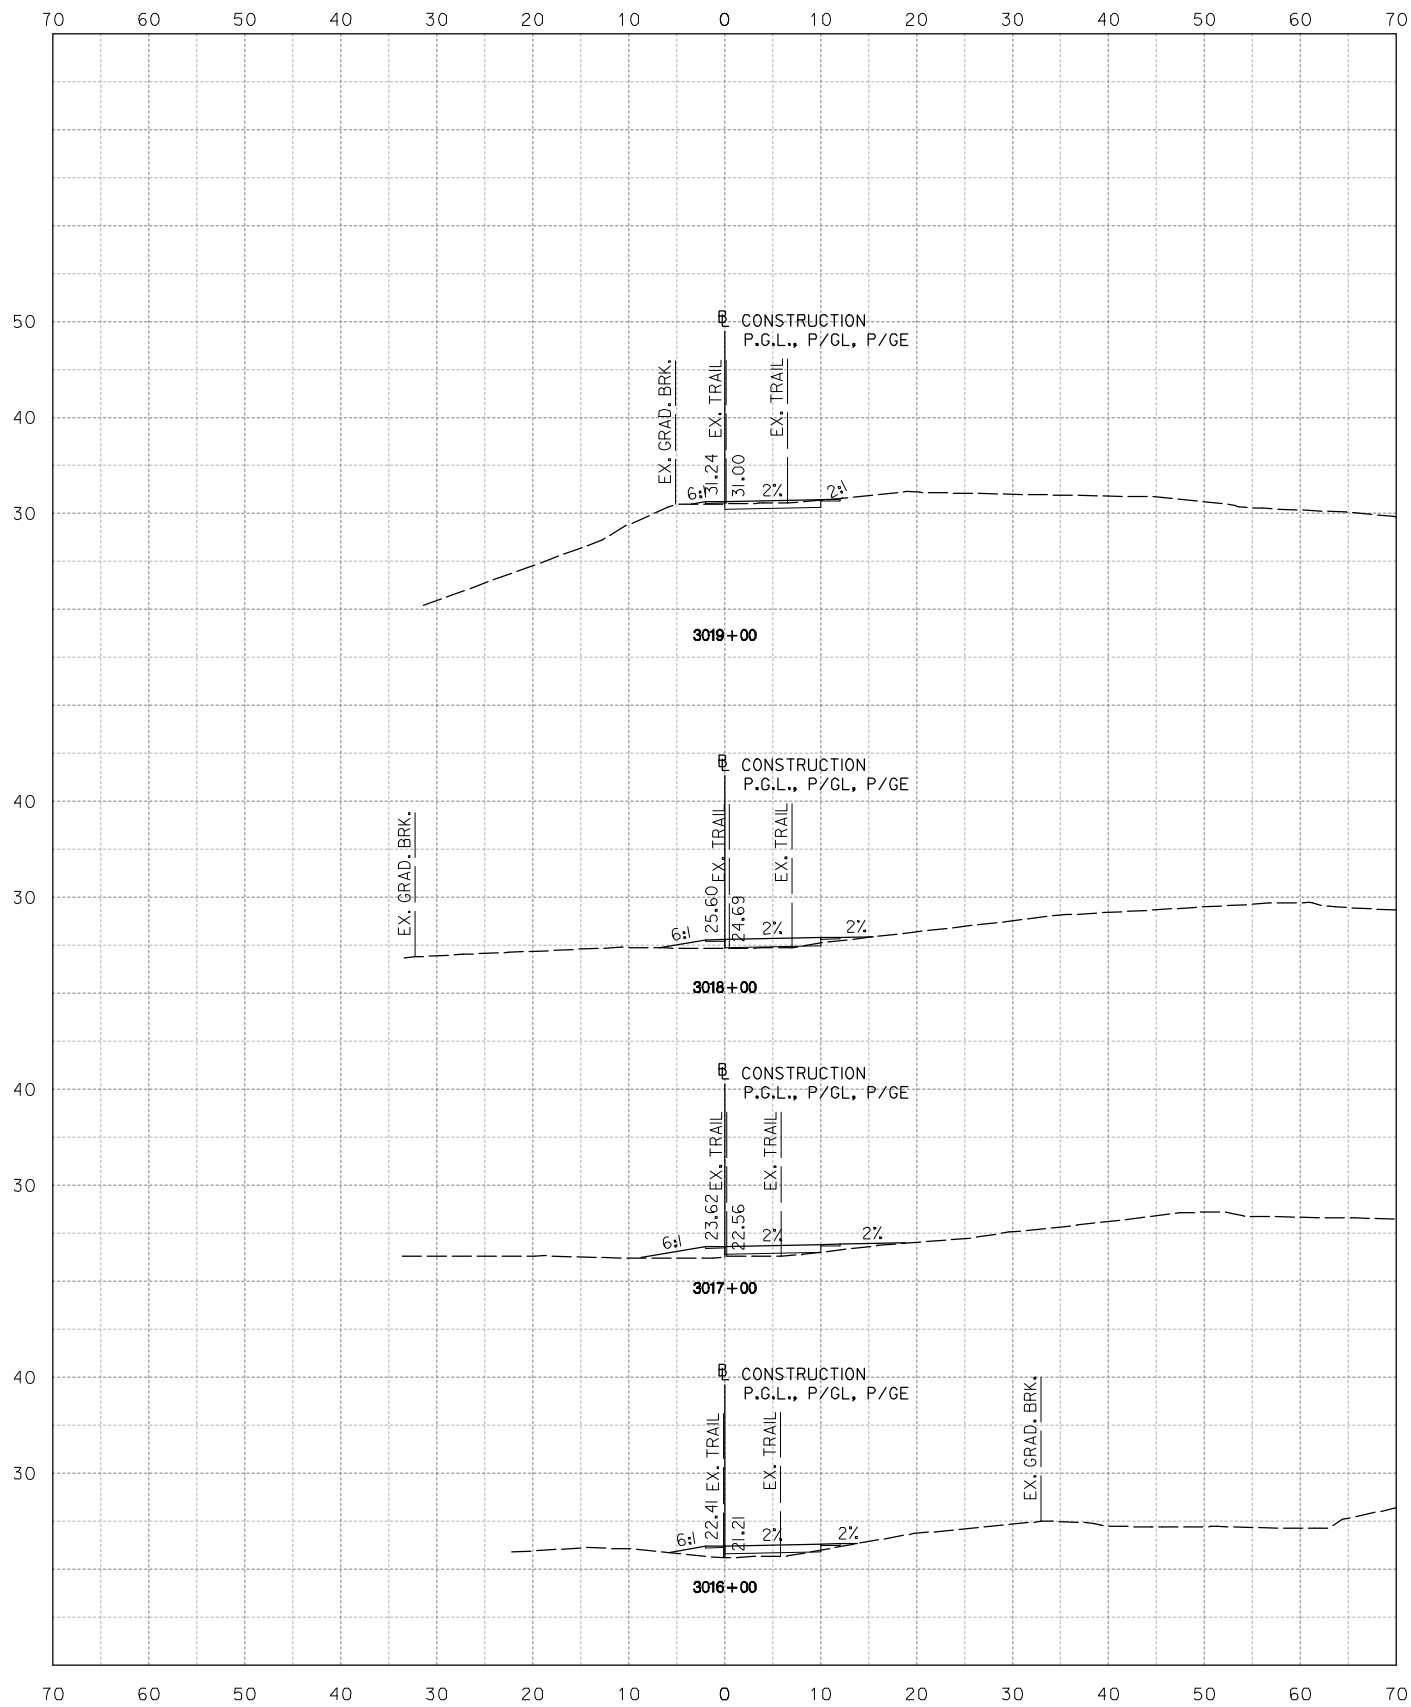

**NOT FOR CONSTRUCTION**  
 10' 0 10' 20'  
 HORIZONTAL SCALE: 1" = 10'



**Stantec**  
 Baltimore, MD  
 USA  
 Tel. 410.583.6700  
 Fax. 410.583.6704  
 www.stantec.com

NO.	DESCRIPTION	NAME	DATE
REVISIONS			

D.C. DEPARTMENT OF TRANSPORTATION  
 INFRASTRUCTURE PROJECT MANAGEMENT ADMINISTRATION  
 PROJECT MANAGEMENT DIVISION

ROCK CREEK PARK  
 MULTI-USE TRAIL REHABILITATION  
 30% DESIGN SUBMITTAL

PROJECT ENG. \_\_\_\_\_  
 DESIGNED BY \_\_\_\_\_  
 CHECKED BY \_\_\_\_\_  
 DRAWN BY \_\_\_\_\_  
 PROJECT MGR. \_\_\_\_\_

DATE: 09-13-2013

SCALE: 1" = 10'



XS-10

DIVISION CHIEF

CROSS SECTION SHEET  
 STA. 3016+00 TO STA. 3022+00

DATE \_\_\_\_\_  
 FILE \_\_\_\_\_  
 SHEET 12 TO 62

Tuesday, September 10, 2013 AT 04:40 PM  
 U:\202603049\02 rock creek park trail\trans\cadd\sheet files\pfc-3000\_rct.dgn

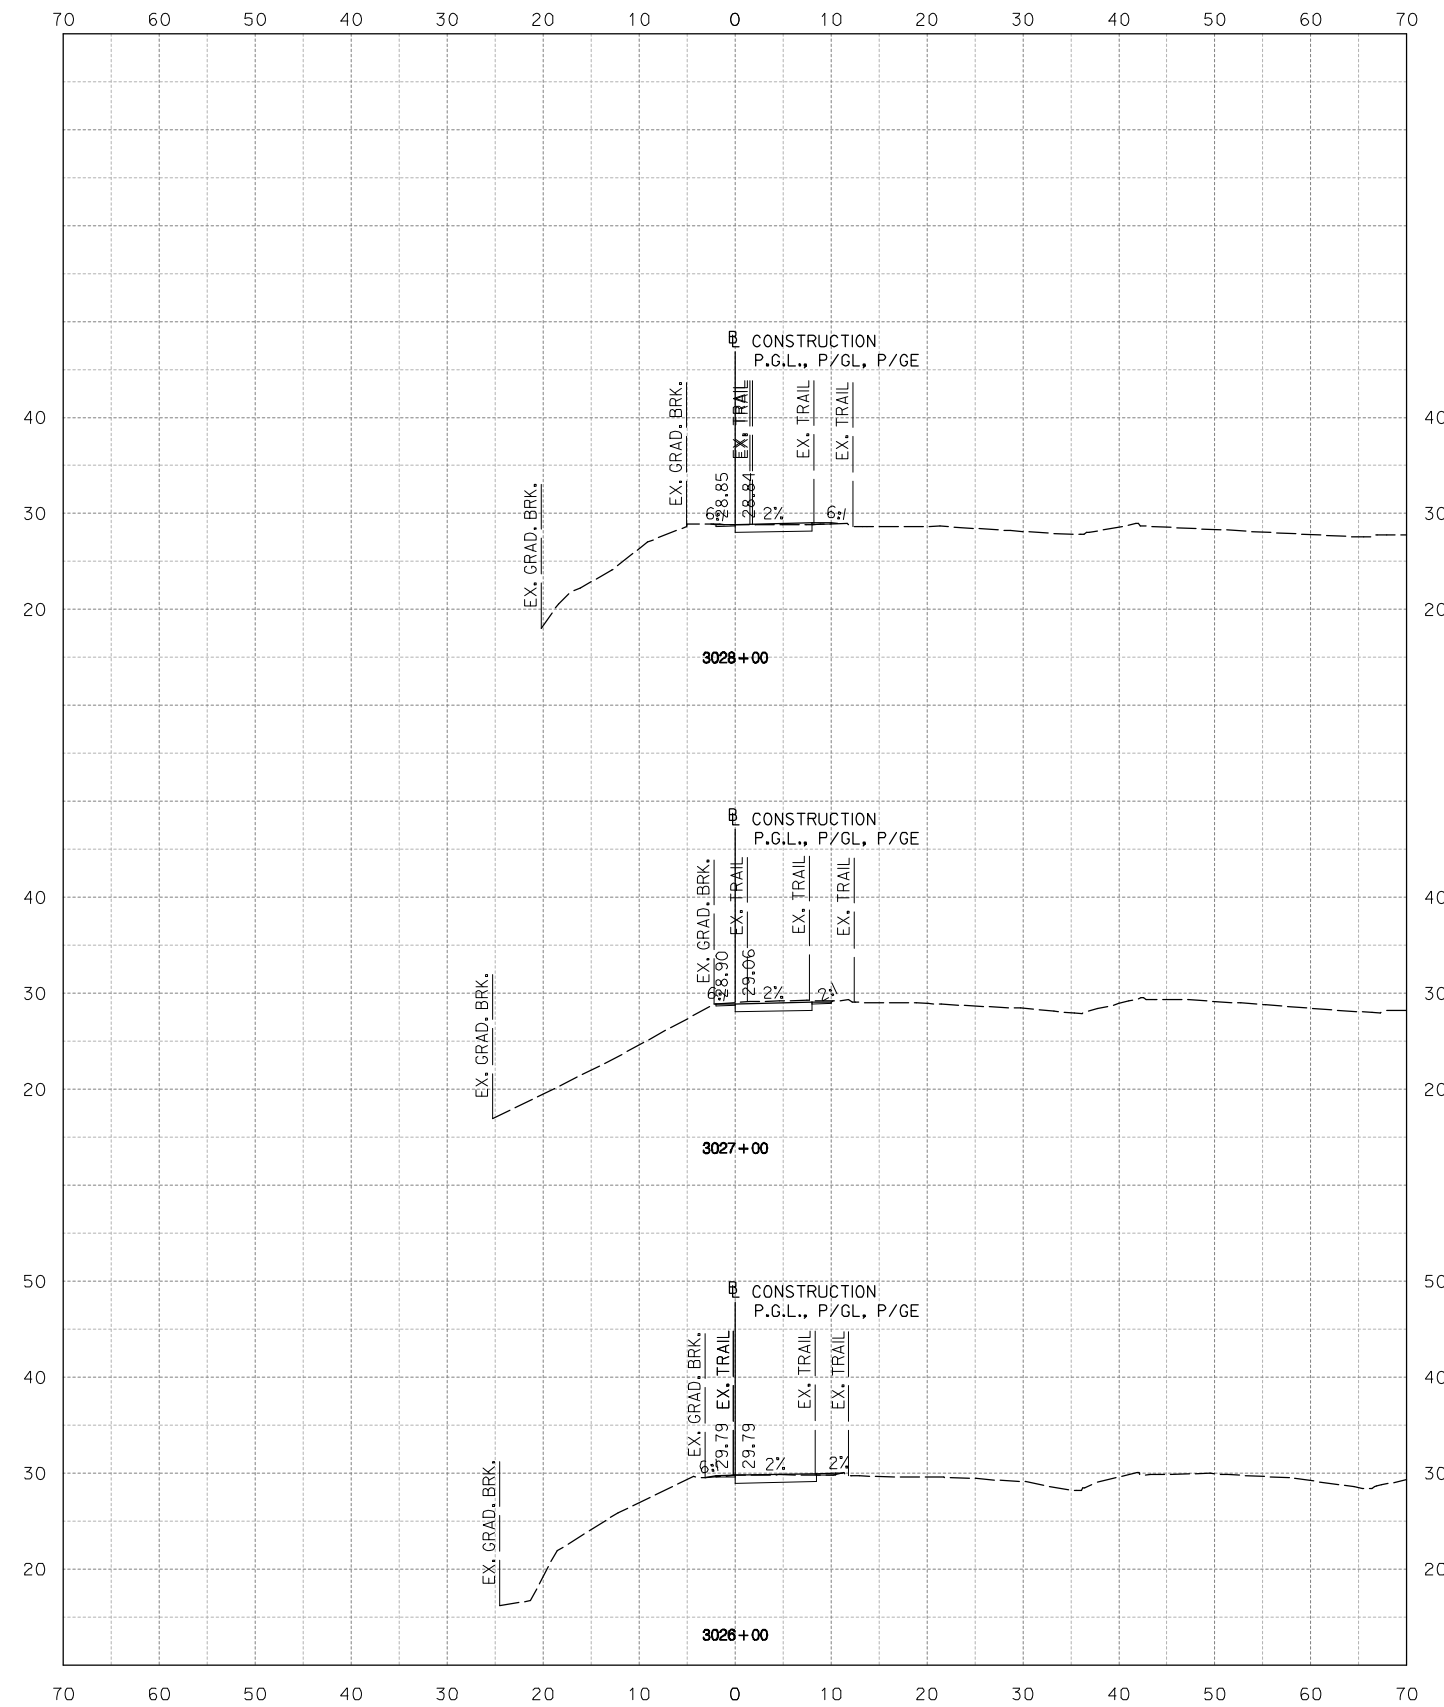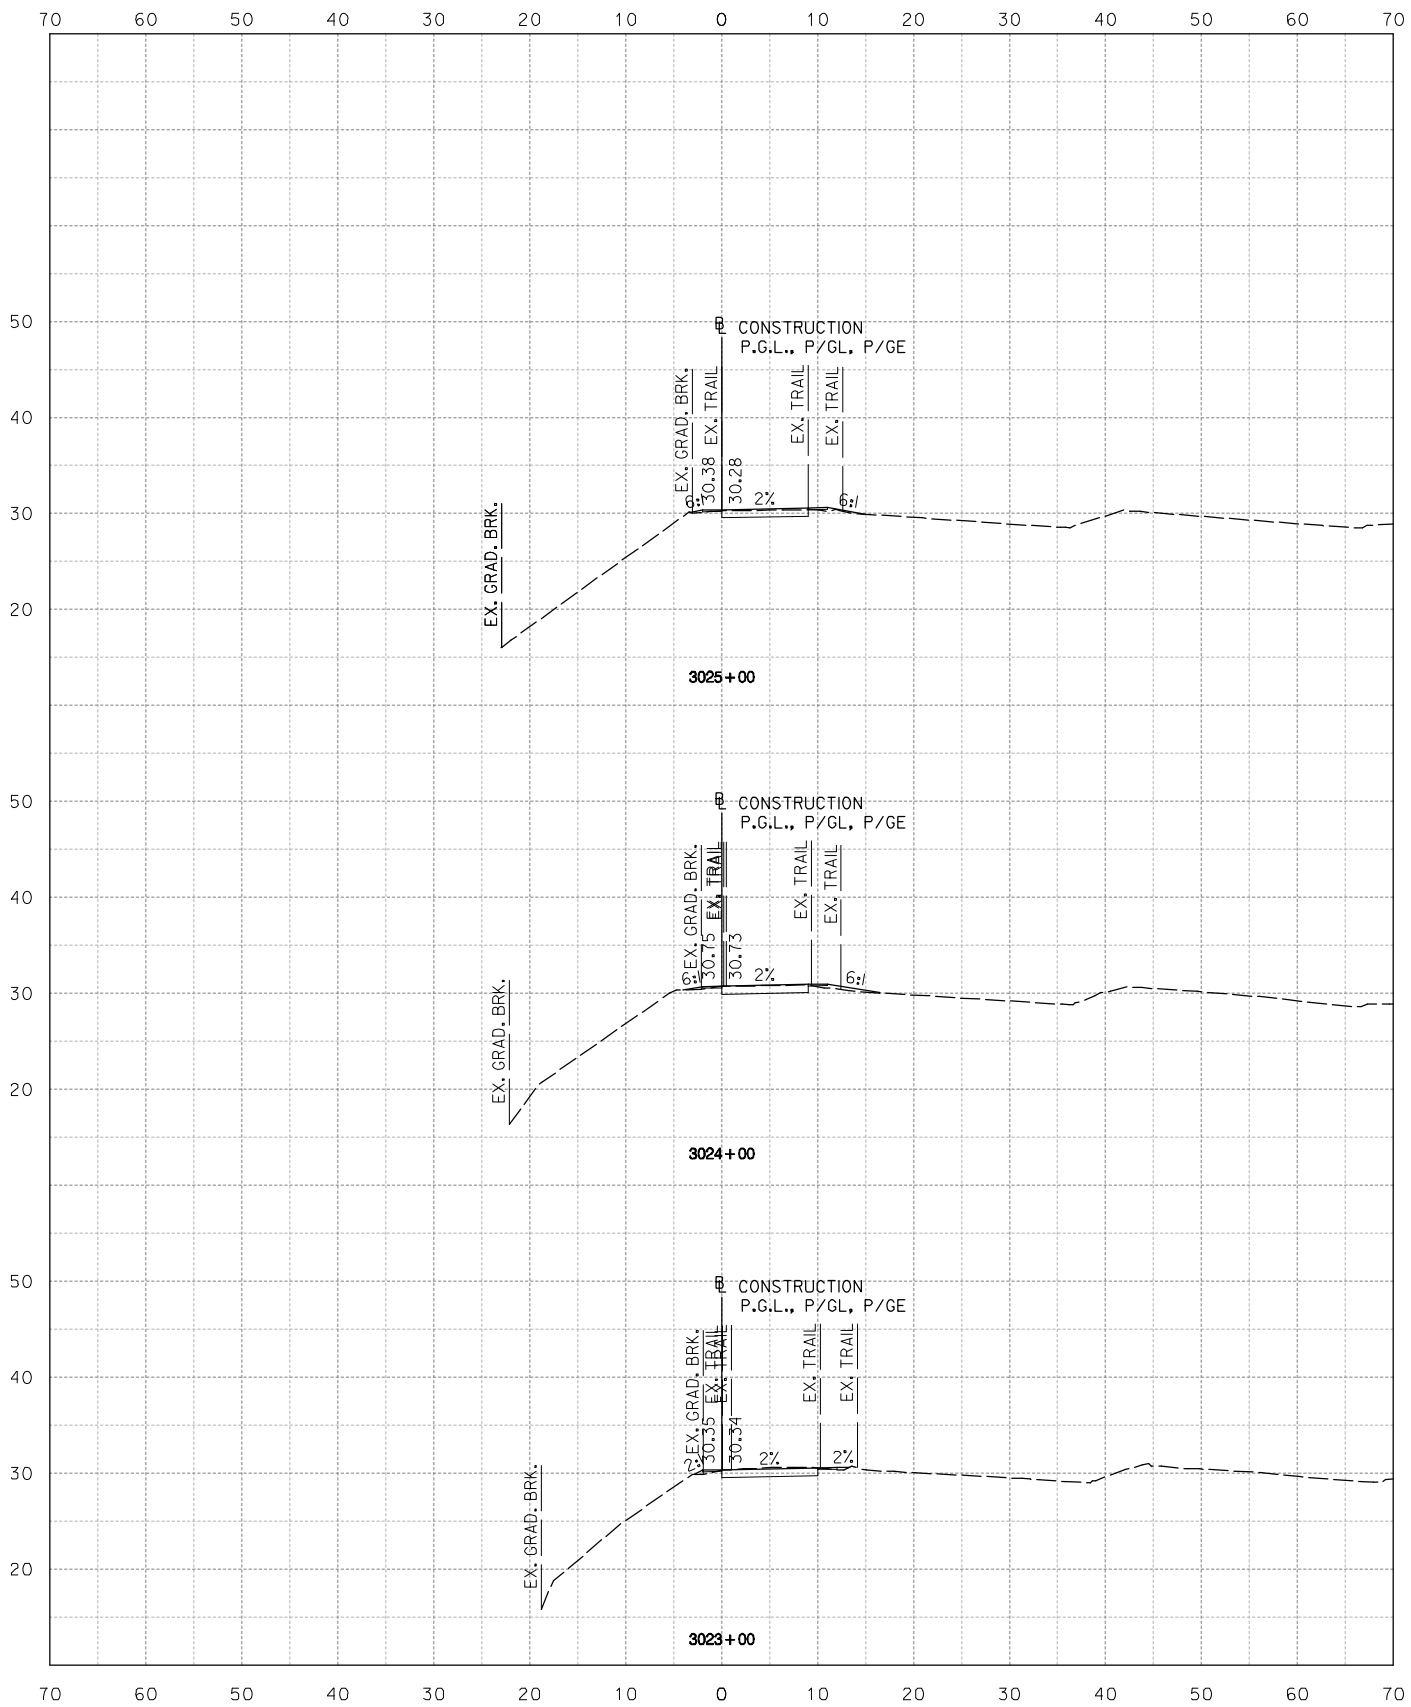

NOT FOR CONSTRUCTION



Stantec  
 Baltimore, MD  
 USA  
 Tel. 410.583.6700  
 Fax. 410.583.6704  
 www.stantec.com

NO.	DESCRIPTION	NAME	DATE
REVISIONS			

D.C. DEPARTMENT OF TRANSPORTATION  
 INFRASTRUCTURE PROJECT MANAGEMENT ADMINISTRATION  
 PROJECT MANAGEMENT DIVISION

ROCK CREEK PARK  
 MULTI-USE TRAIL REHABILITATION  
 30% DESIGN SUBMITTAL

PROJECT ENG. \_\_\_\_\_  
 DESIGNED BY \_\_\_\_\_  
 CHECKED BY \_\_\_\_\_  
 DRAWN BY \_\_\_\_\_  
 PROJECT MGR. \_\_\_\_\_

DATE: 09-13-2013

SCALE: 1" = 10'



XS-11

DIVISION CHIEF

CROSS SECTION SHEET  
 STA. 3023+00 TO STA. 3028+00

DATE \_\_\_\_\_  
 FILE \_\_\_\_\_  
 SHEET 13 TO 62

Tuesday, September 10, 2013 AT 04:40 PM  
 U:\202603049\02 rock creek park trail\trans\cadd\sheet files\pfc-3000\_rct.dgn

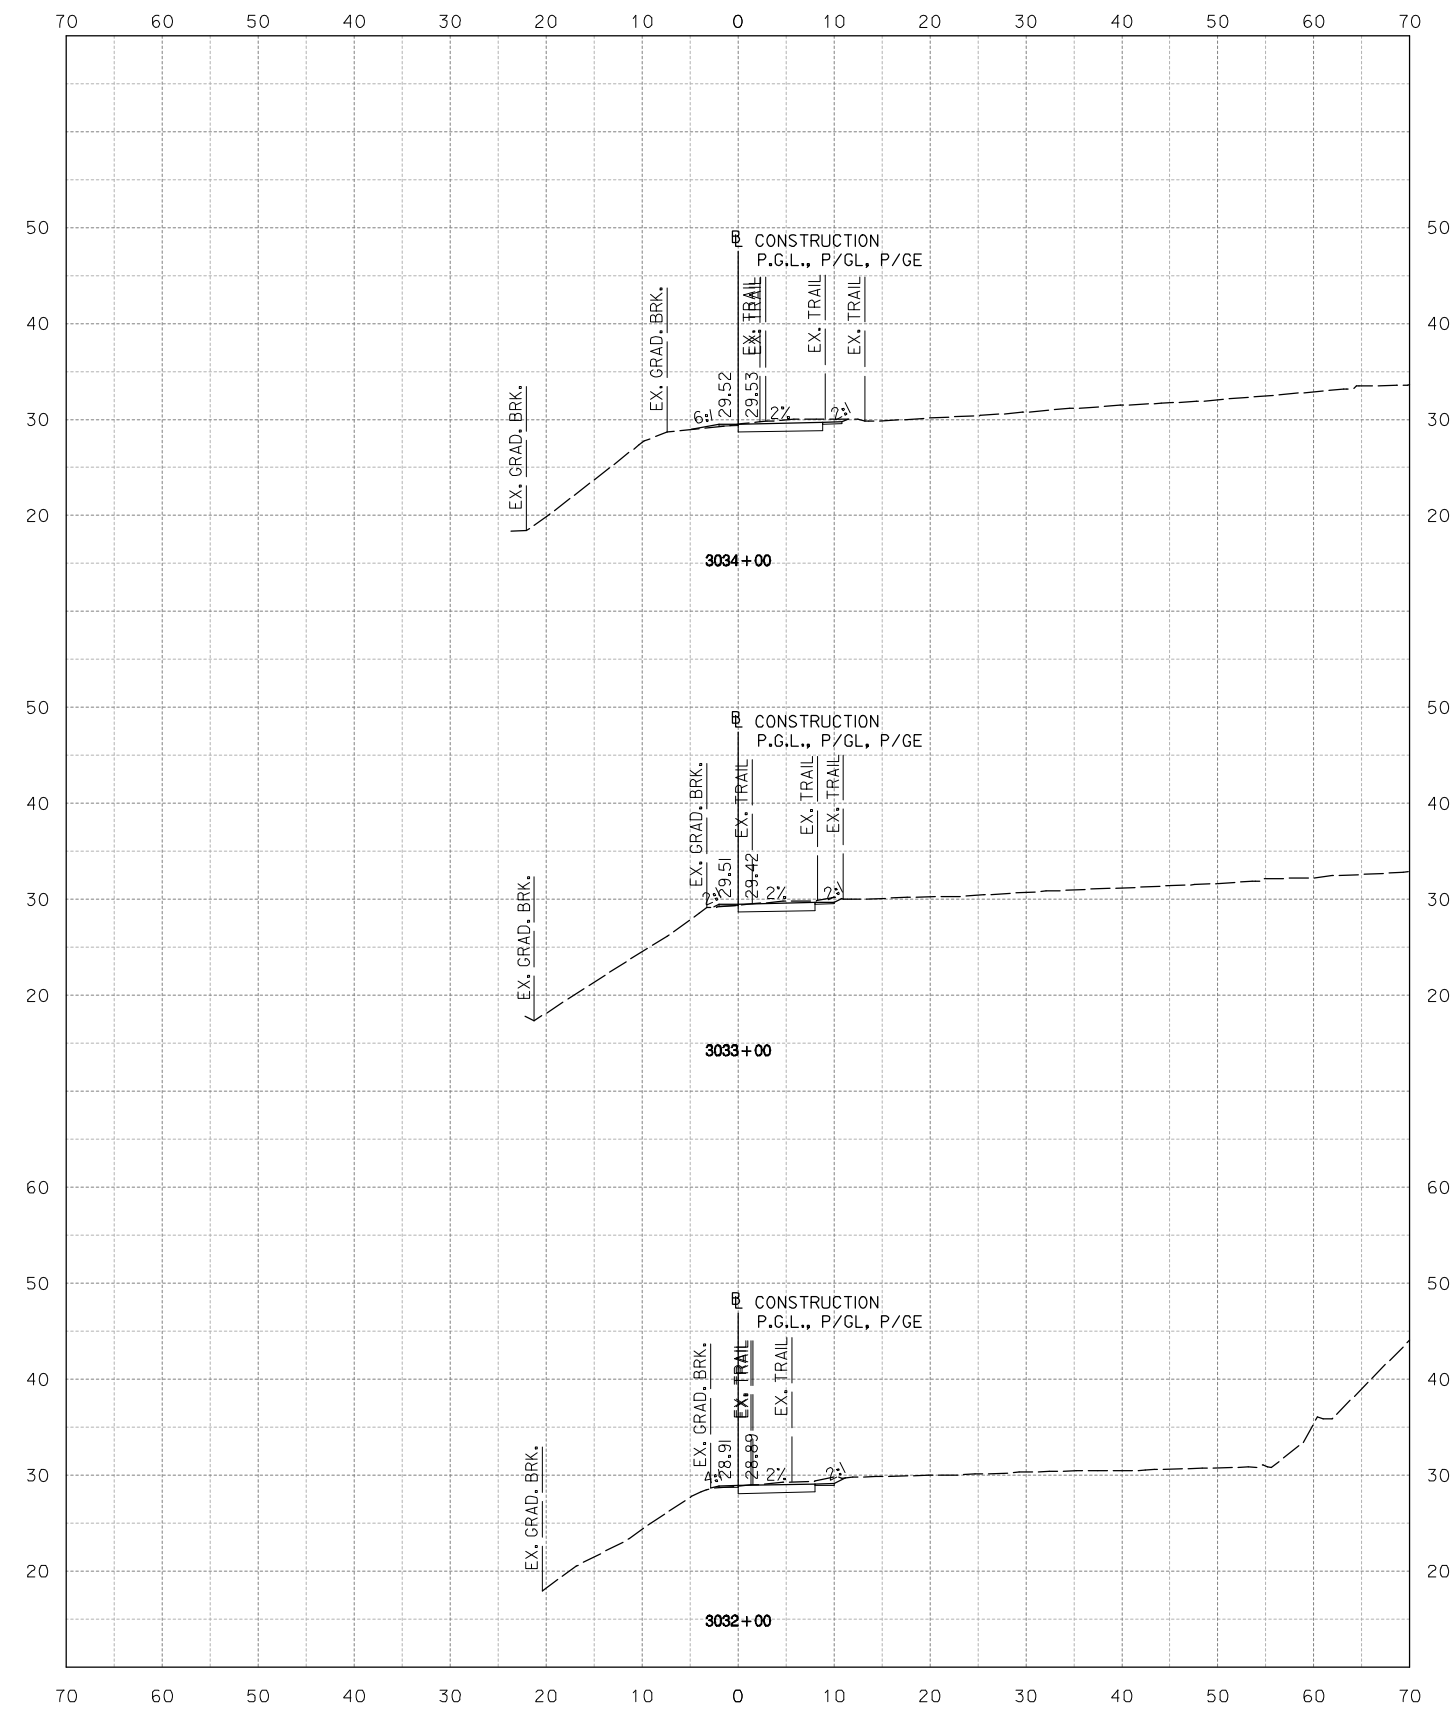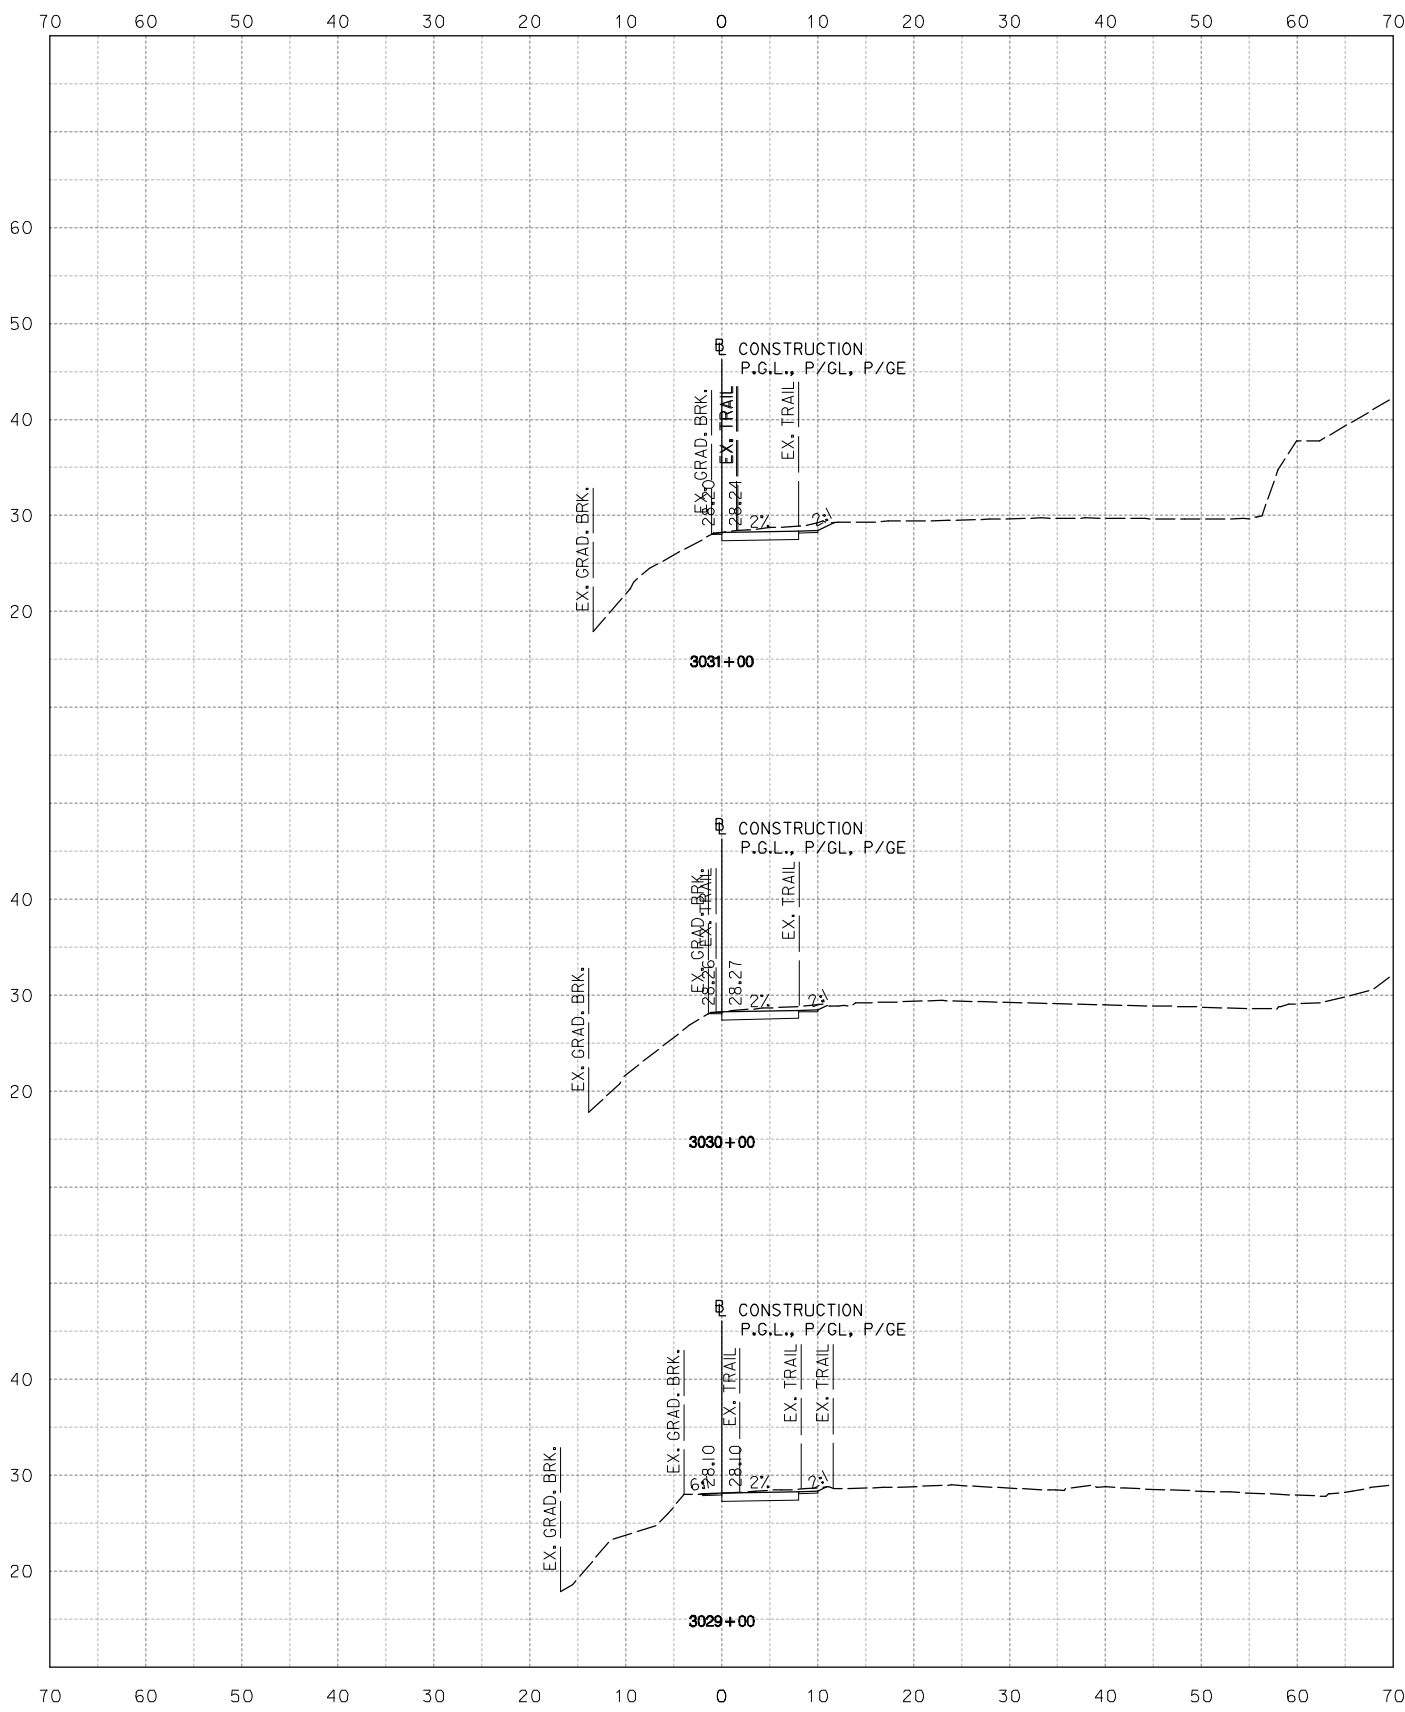

NOT FOR CONSTRUCTION



Stantec  
 Baltimore, MD  
 USA  
 Tel. 410.583.6700  
 Fax. 410.583.6704  
 www.stantec.com

NO.	DESCRIPTION	NAME	DATE
REVISIONS			

D.C. DEPARTMENT OF TRANSPORTATION  
 INFRASTRUCTURE PROJECT MANAGEMENT ADMINISTRATION  
 PROJECT MANAGEMENT DIVISION

ROCK CREEK PARK  
 MULTI-USE TRAIL REHABILITATION  
 30% DESIGN SUBMITTAL

PROJECT ENG. \_\_\_\_\_  
 DESIGNED BY \_\_\_\_\_  
 CHECKED BY \_\_\_\_\_  
 DRAWN BY \_\_\_\_\_  
 PROJECT MGR. \_\_\_\_\_

DATE: 09-13-2013

SCALE: 1" = 10'



XS-12

DIVISION CHIEF

CROSS SECTION SHEET  
 STA. 3029+00 TO STA. 3034+00

DATE \_\_\_\_\_  
 FILE \_\_\_\_\_  
 SHEET 14 TO 62

Tuesday, September 10, 2013 AT 04:40 PM  
 U:\20263049\02 rock creek park trail\trans\cadd\sheet files\pfc-3000\_rct.dgn

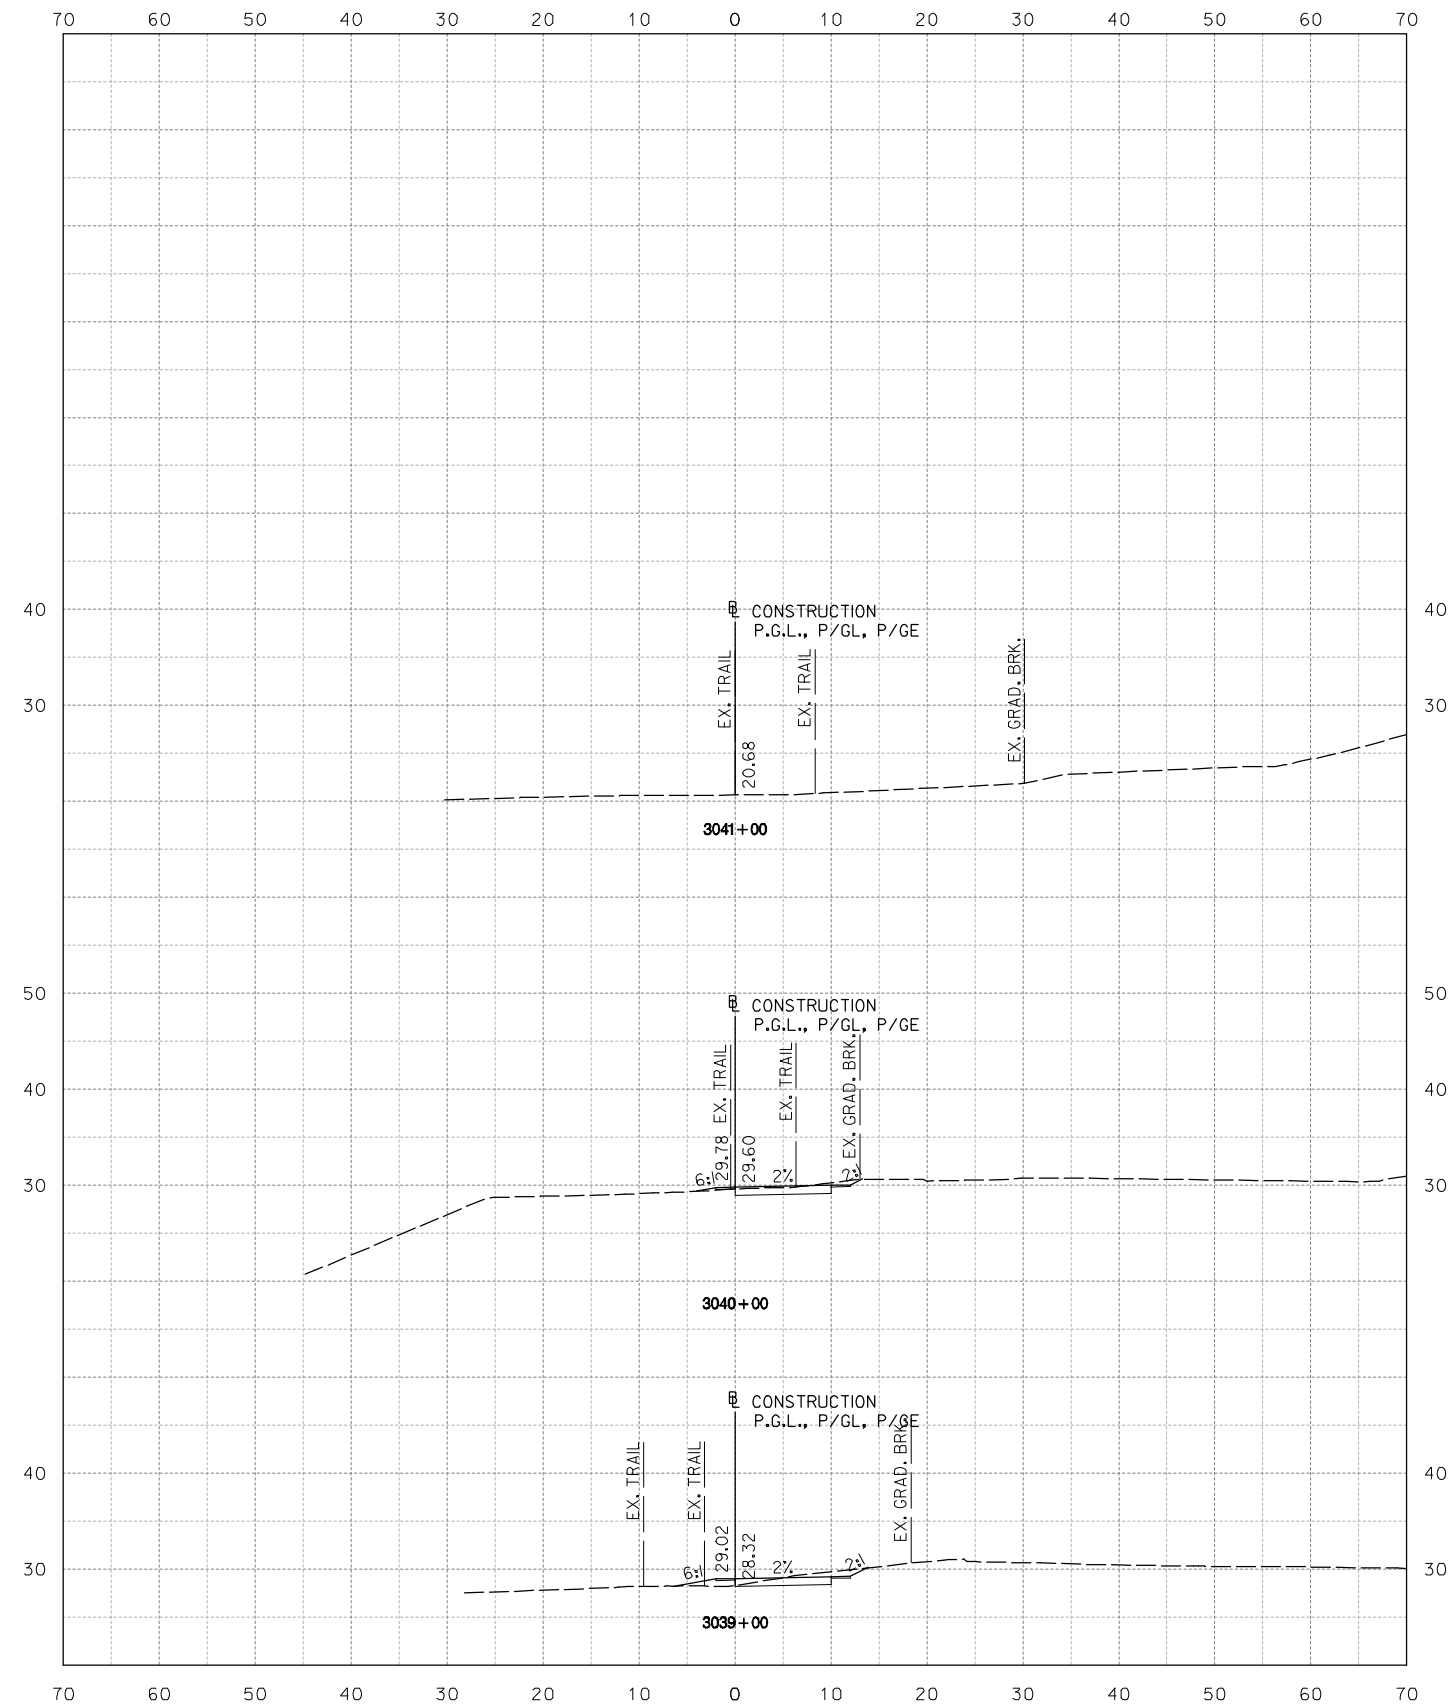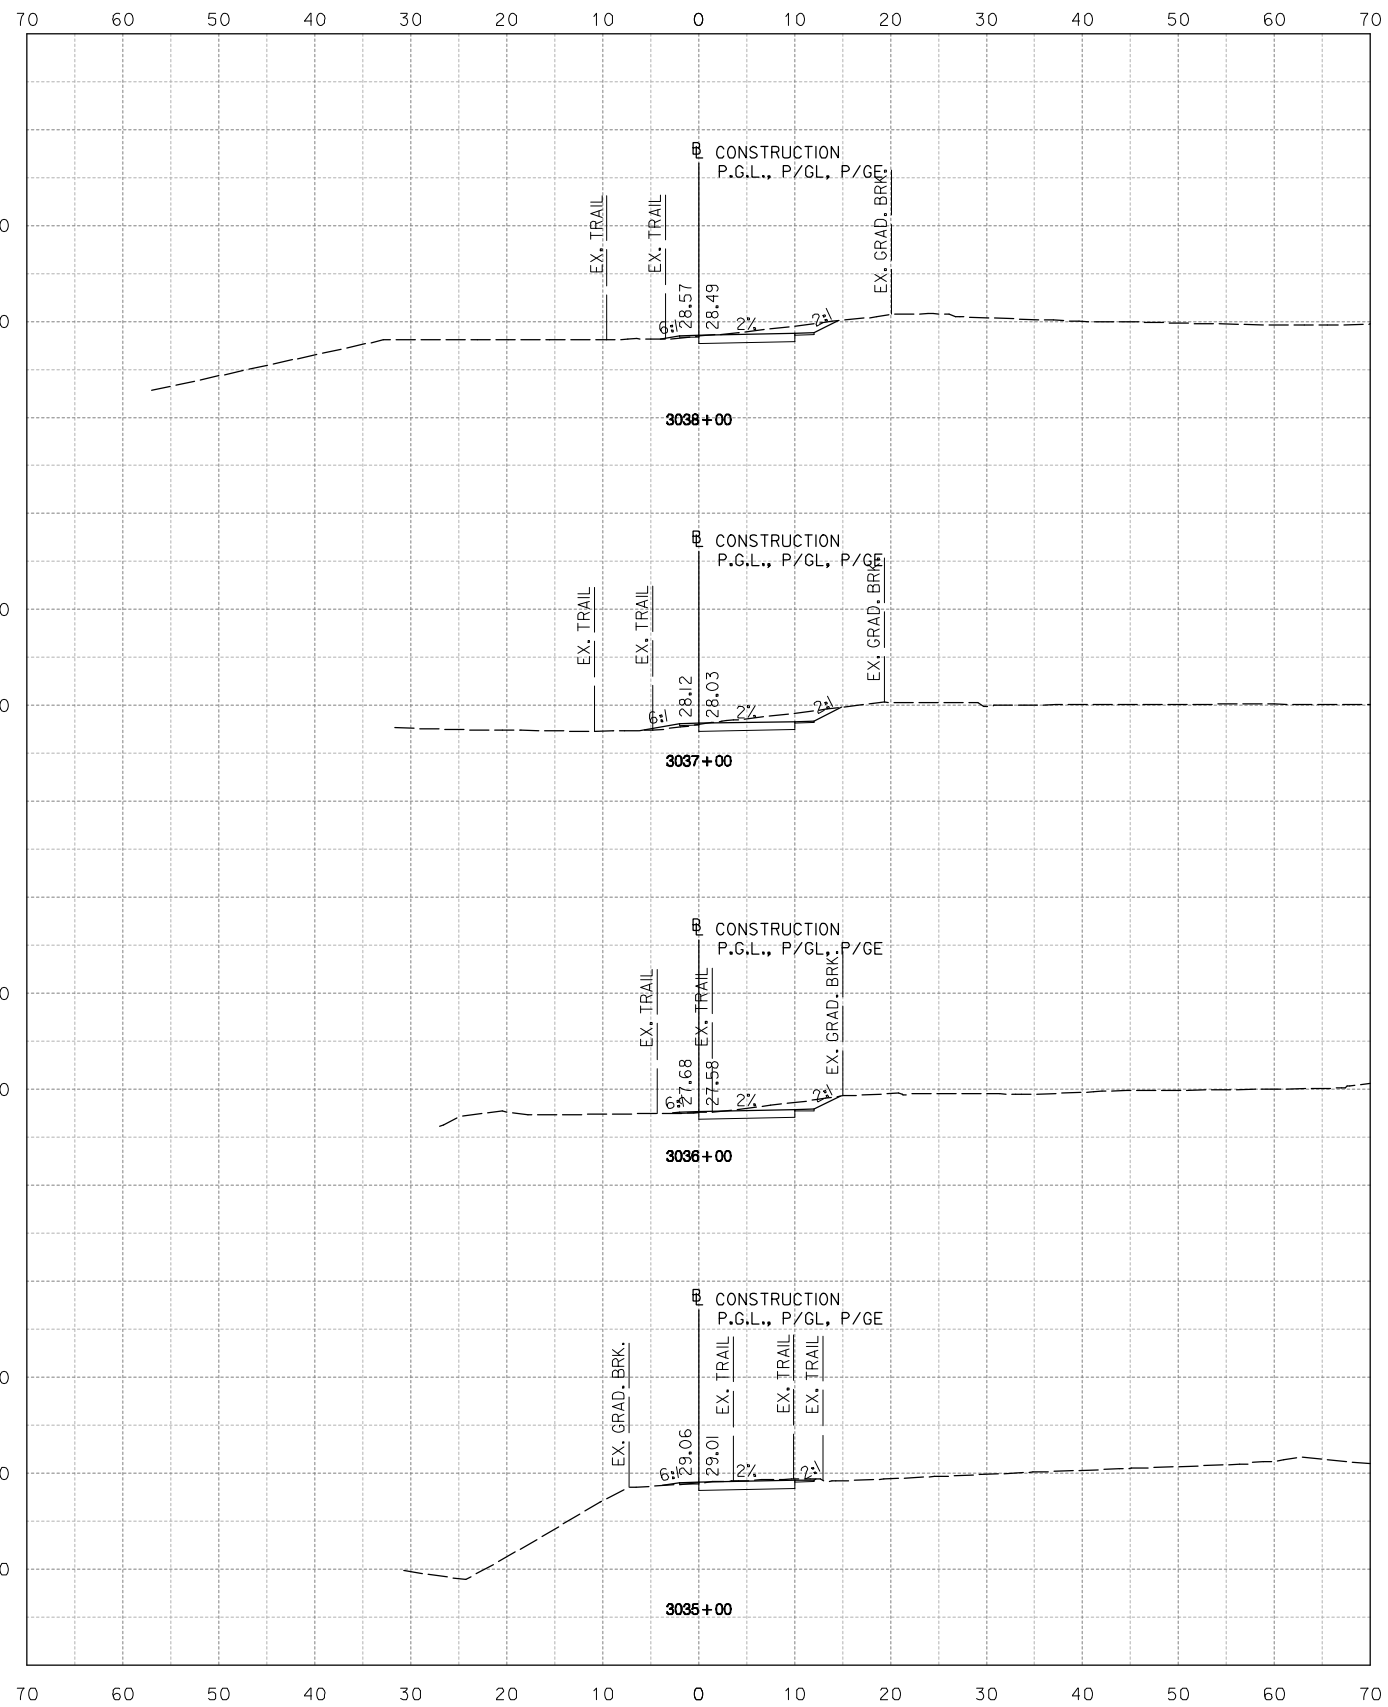

**NOT FOR CONSTRUCTION**  
 10' 0 10' 20'  
 HORIZONTAL SCALE: 1"=10'



**Stantec**  
 Baltimore, MD  
 USA  
 Tel. 410.583.6700  
 Fax. 410.583.6704  
 www.stantec.com

NO.	DESCRIPTION	NAME	DATE
REVISIONS			

**D.C. DEPARTMENT OF TRANSPORTATION**  
**INFRASTRUCTURE PROJECT MANAGEMENT ADMINISTRATION**  
**PROJECT MANAGEMENT DIVISION**

**ROCK CREEK PARK**  
**MULTI-USE TRAIL REHABILITATION**  
**30% DESIGN SUBMITTAL**

PROJECT ENG. \_\_\_\_\_  
 DESIGNED BY \_\_\_\_\_  
 CHECKED BY \_\_\_\_\_  
 DRAWN BY \_\_\_\_\_  
 PROJECT MGR. \_\_\_\_\_

DATE: 09-13-2013

SCALE: 1" = 10'



XS-13

DIVISION CHIEF


**CROSS SECTION SHEET**  
**STA. 3035+00 TO STA. 3041+00**

DATE \_\_\_\_\_  
 FILE \_\_\_\_\_  
 SHEET 15 TO 62

Tuesday, September 10, 2013 AT 04:40 PM  
 U:\202603049\02 rock creek park trail\trans\cadd\sheet files\pfc-4000\_rct.dgn

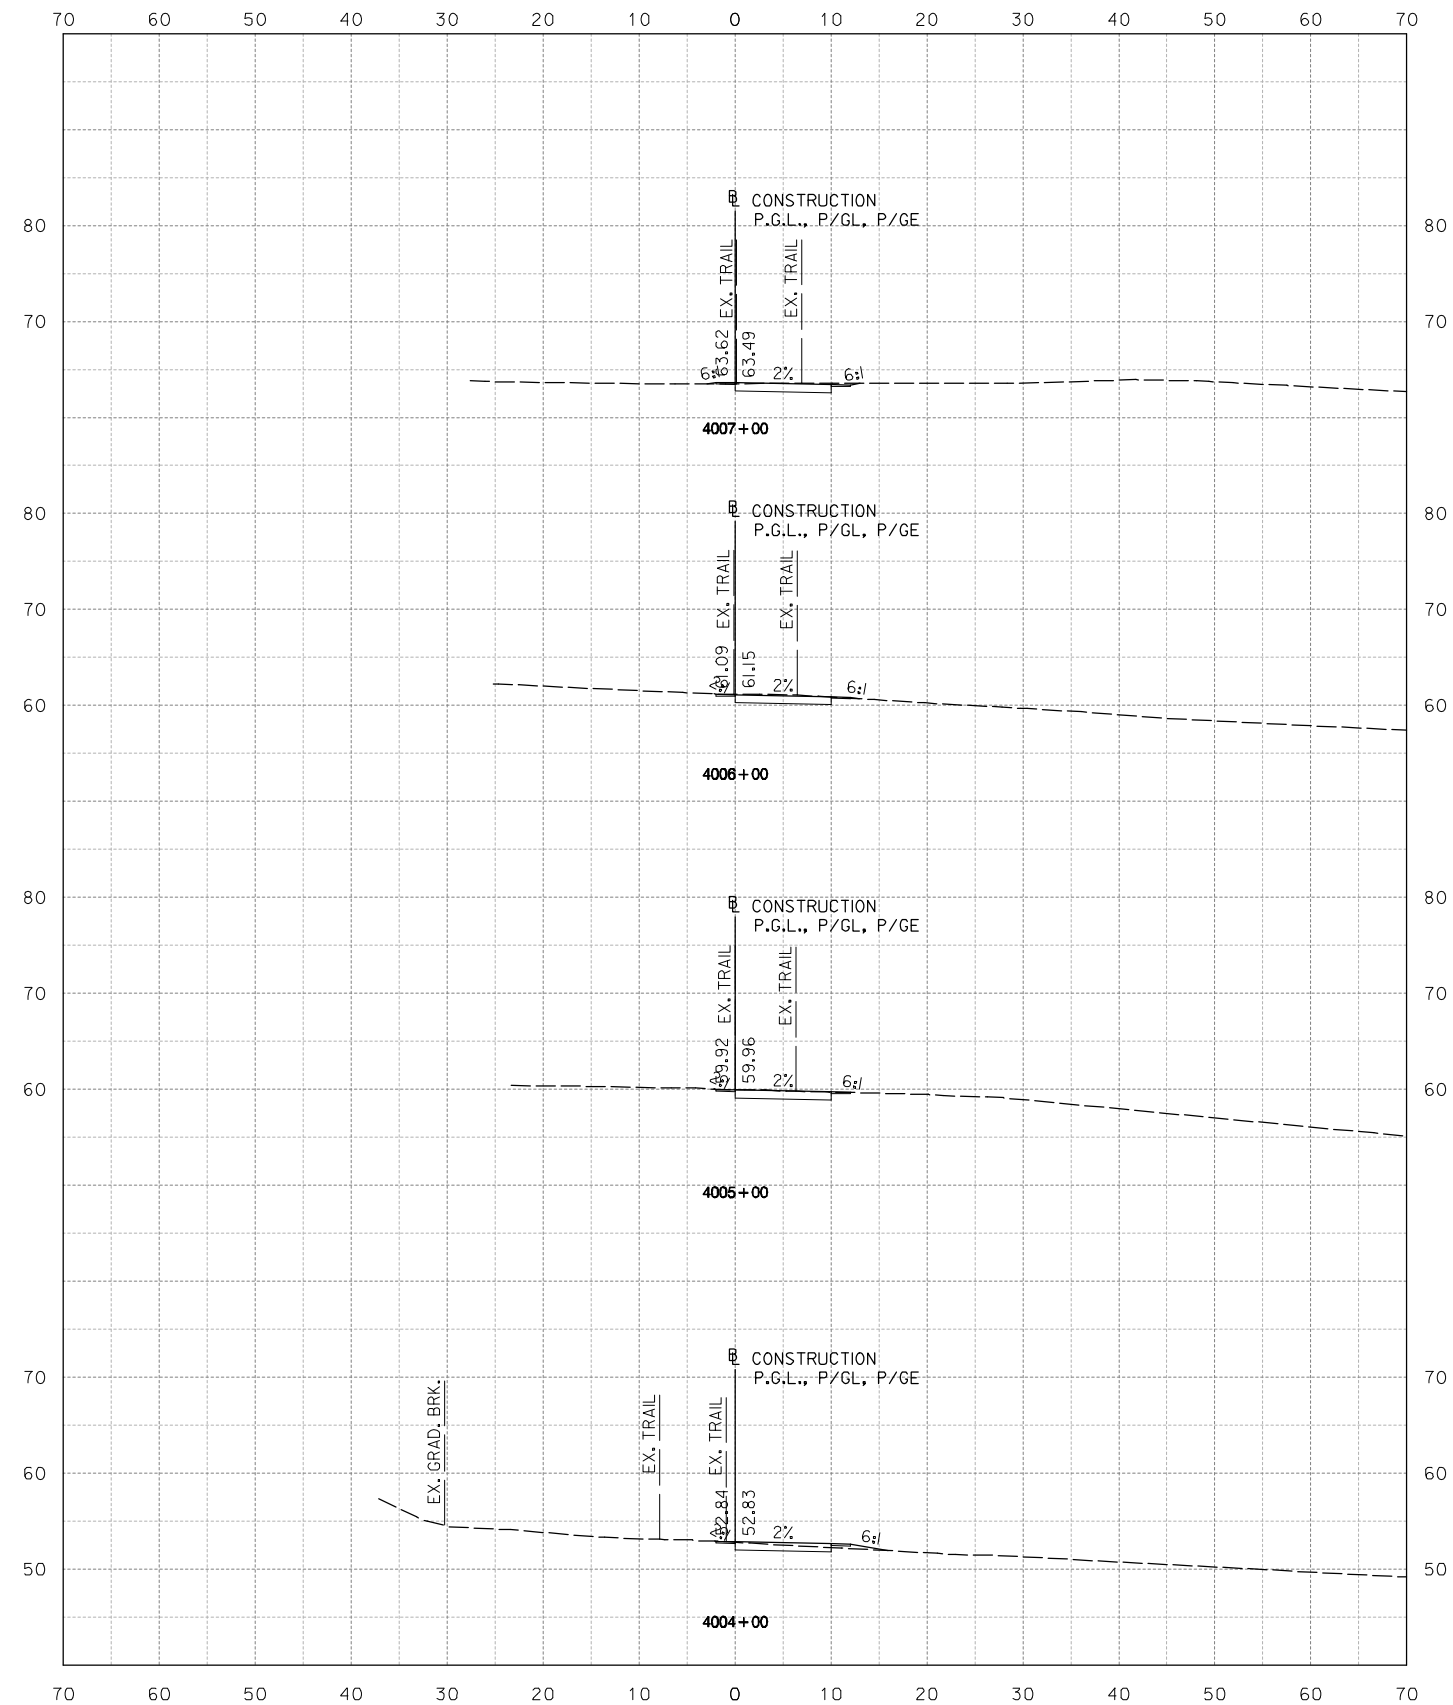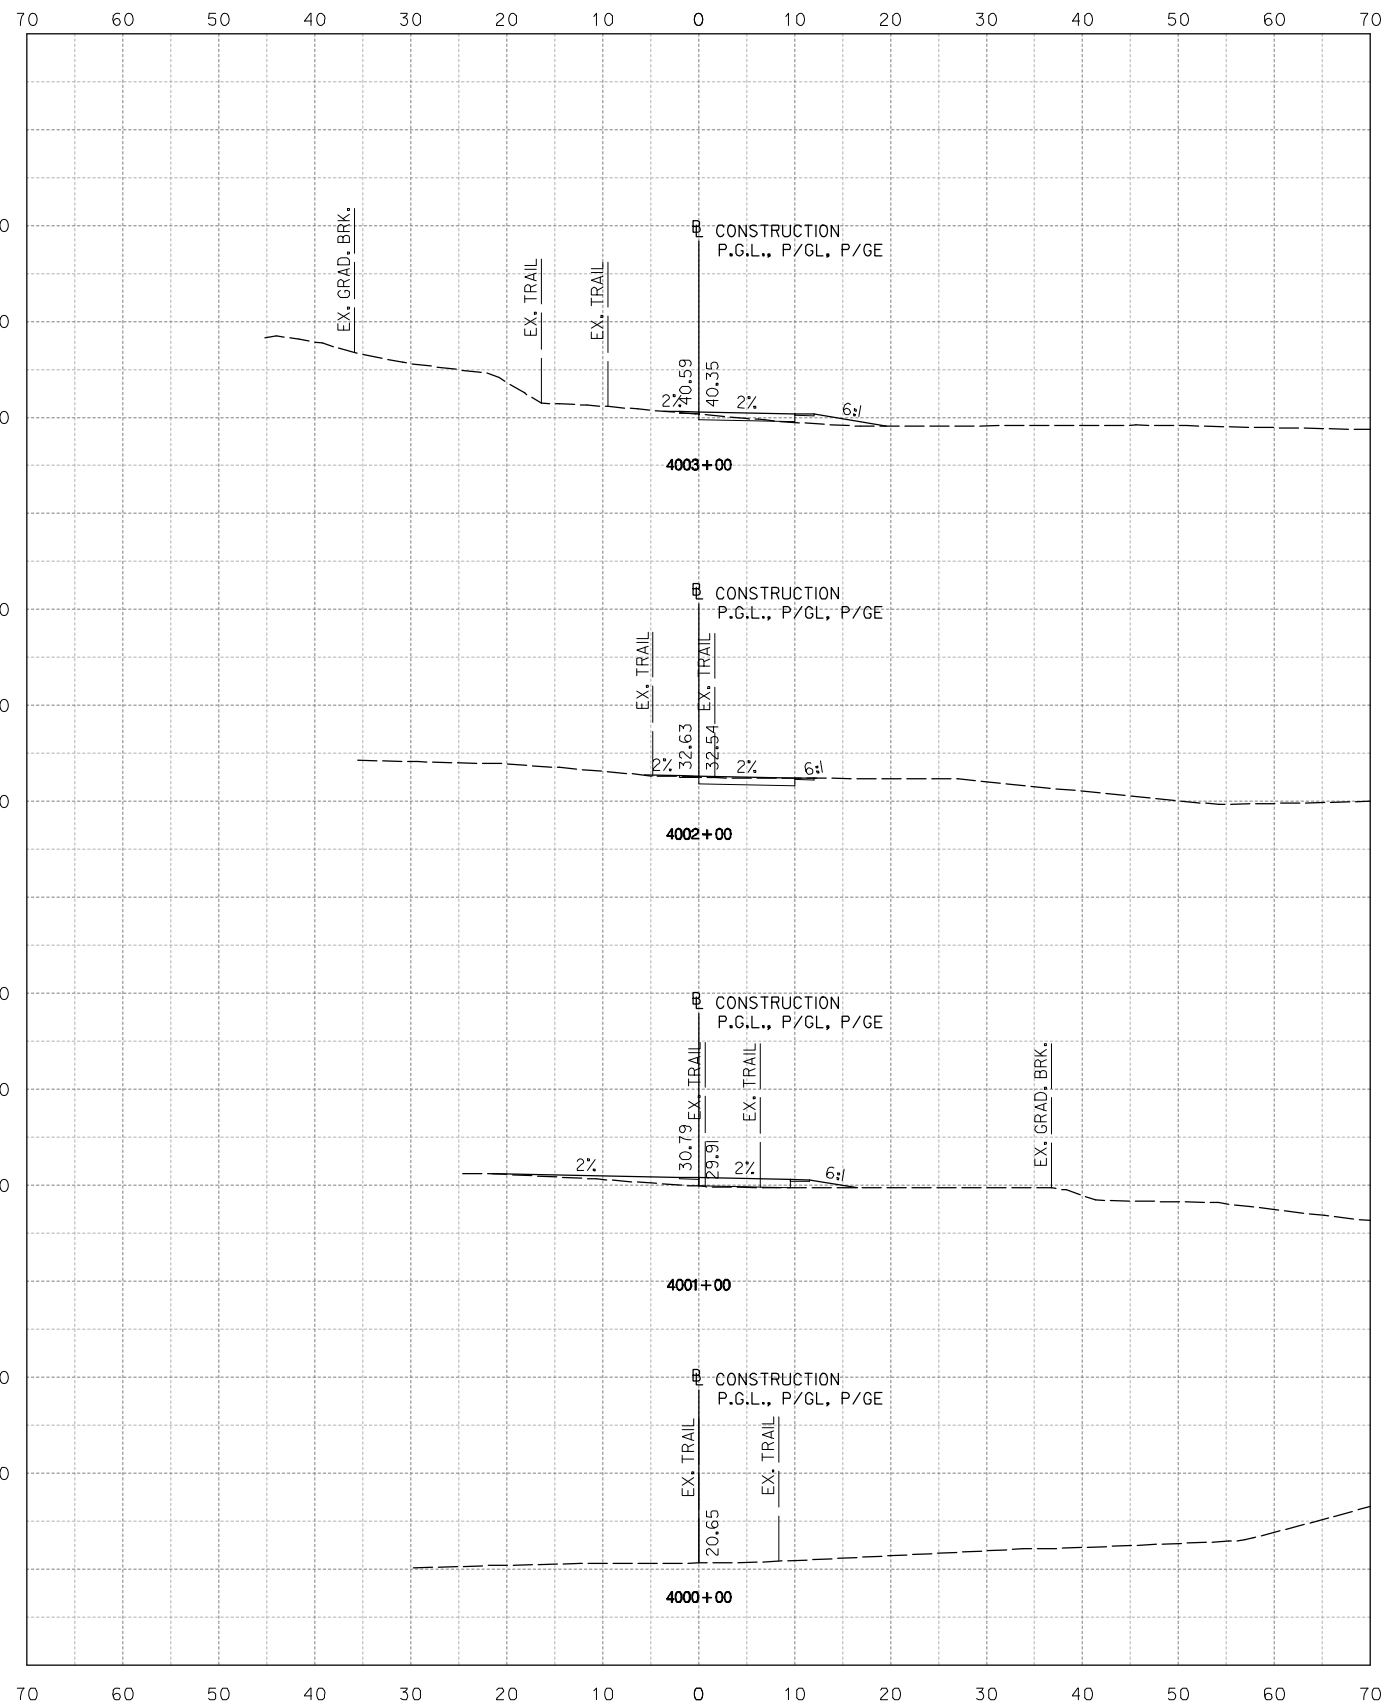

NOT FOR CONSTRUCTION

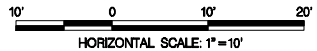

**Stantec**  
 Baltimore, MD  
 USA  
 Tel. 410.583.6700  
 Fax. 410.583.6704  
 www.stantec.com

NO.	DESCRIPTION	NAME	DATE
REVISIONS			

D.C. DEPARTMENT OF TRANSPORTATION  
 INFRASTRUCTURE PROJECT MANAGEMENT ADMINISTRATION  
 PROJECT MANAGEMENT DIVISION

ROCK CREEK PARK  
 MULTI-USE TRAIL REHABILITATION  
 30% DESIGN SUBMITTAL

PROJECT ENG. \_\_\_\_\_  
 DESIGNED BY \_\_\_\_\_  
 CHECKED BY \_\_\_\_\_  
 DRAWN BY \_\_\_\_\_  
 PROJECT MGR. \_\_\_\_\_

DATE: 09-13-2013

SCALE: 1" = 10'

XS-14



DIVISION CHIEF

CROSS SECTION SHEET  
 STA. 4000+00 TO STA. 4007+00

DATE \_\_\_\_\_  
 FILE \_\_\_\_\_  
 SHEET 18 TO 62



Tuesday, September 10, 2013 AT 04:40 PM  
 U:\202603049\02 rock creek park trail\trans\cadd\sheet files\pfc-4000\_rct.dgn

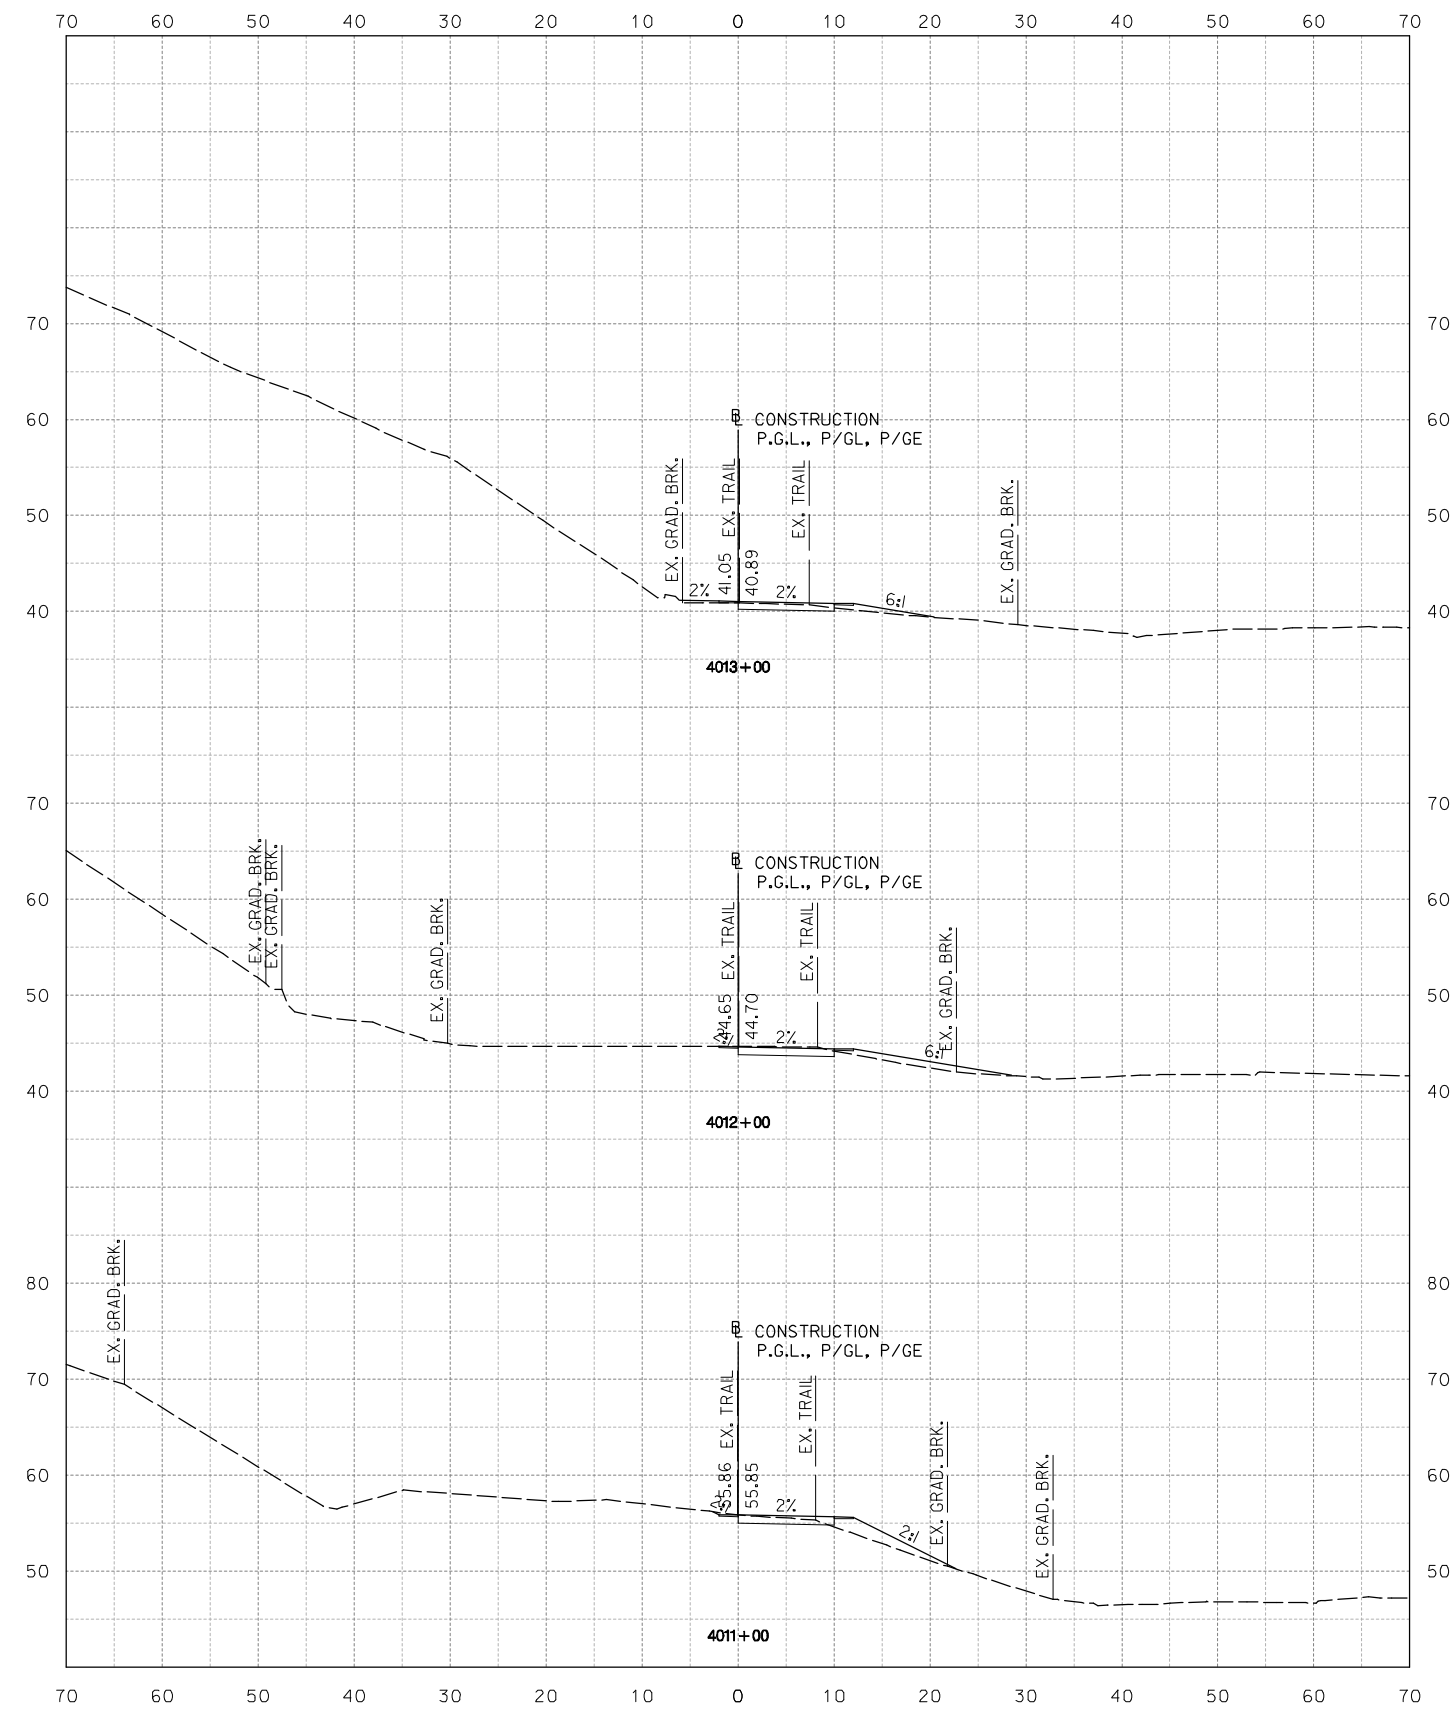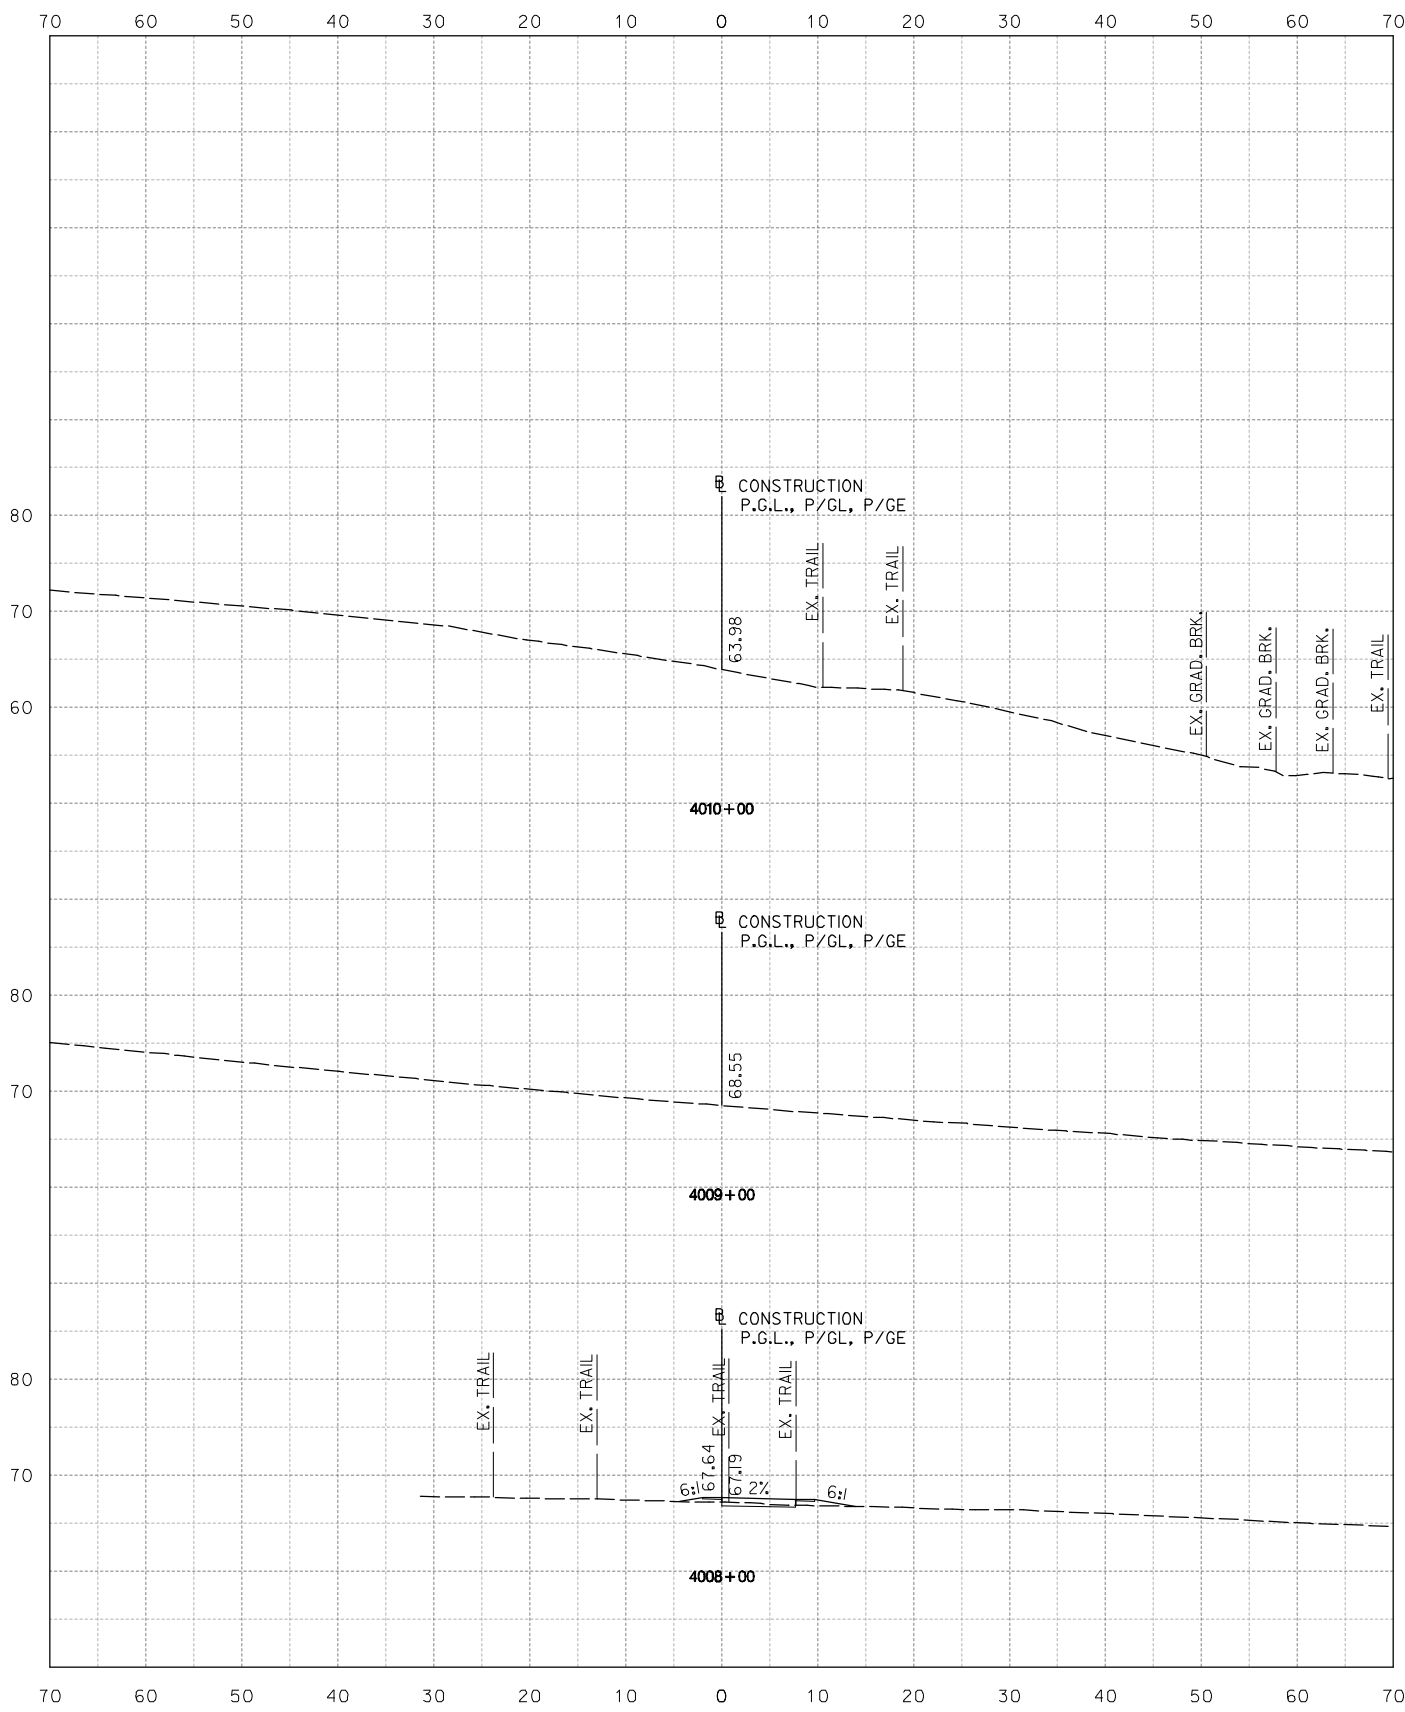

NOT FOR CONSTRUCTION



**Stantec**  
 Baltimore, MD  
 USA  
 Tel. 410.583.6700  
 Fax. 410.583.6704  
 www.stantec.com

NO.	DESCRIPTION	NAME	DATE
REVISIONS			

D.C. DEPARTMENT OF TRANSPORTATION  
 INFRASTRUCTURE PROJECT MANAGEMENT ADMINISTRATION  
 PROJECT MANAGEMENT DIVISION

ROCK CREEK PARK  
 MULTI-USE TRAIL REHABILITATION  
 30% DESIGN SUBMITTAL

PROJECT ENG. \_\_\_\_\_  
 DESIGNED BY \_\_\_\_\_  
 CHECKED BY \_\_\_\_\_  
 DRAWN BY \_\_\_\_\_  
 PROJECT MGR. \_\_\_\_\_

DATE: 09-13-2013

SCALE: 1" = 10'



XS-15

DIVISION CHIEF

CROSS SECTION SHEET  
 STA. 4008+00 TO STA. 4013+00

DATE \_\_\_\_\_  
 FILE \_\_\_\_\_  
 SHEET 17 TO 62

Tuesday, September 10, 2013 AT 04:40 PM  
 U:\202603049\02 rock creek park trail\trans\cadd\sheet files\pfc-4000\_rct.dgn

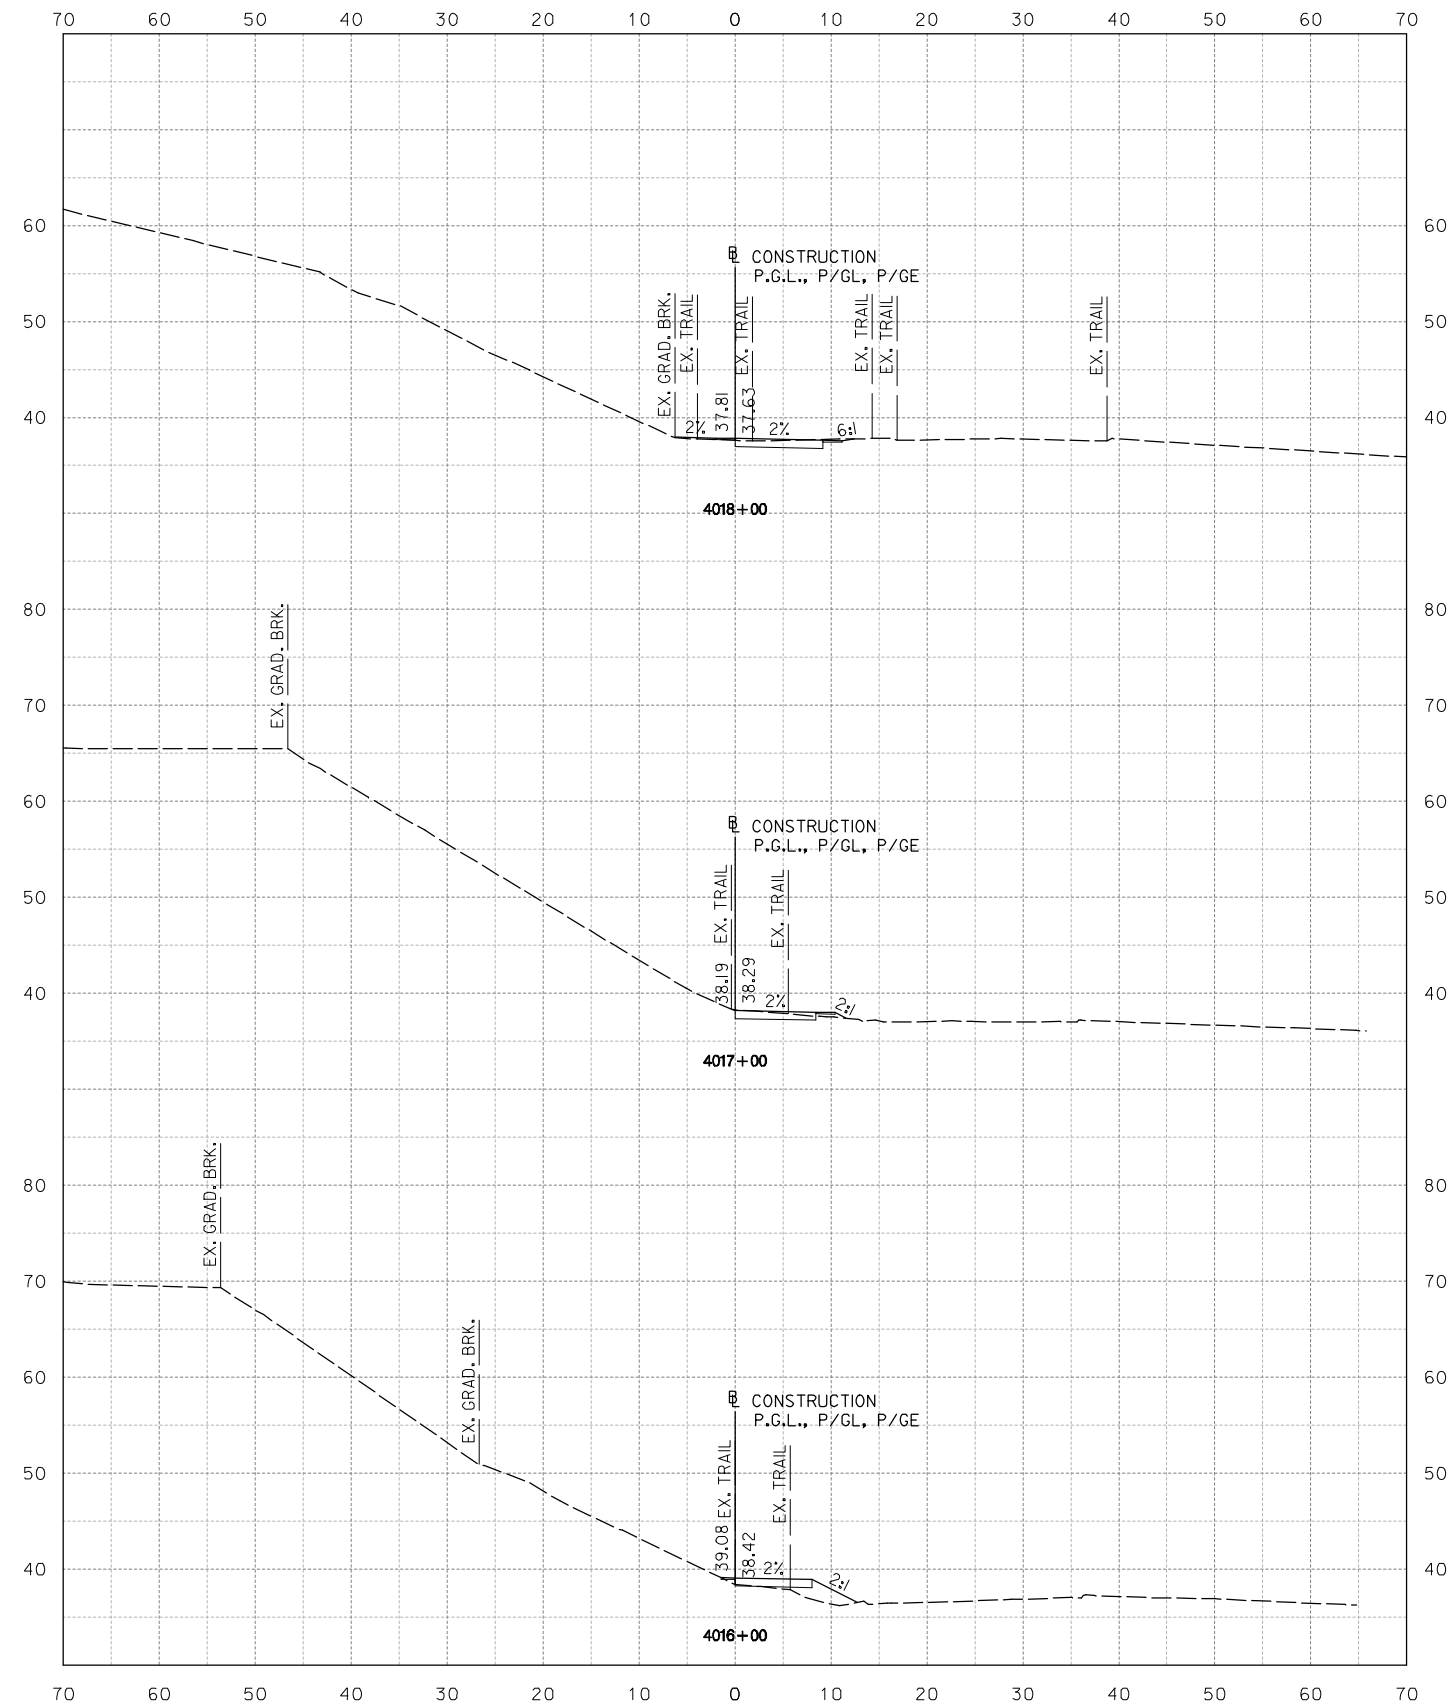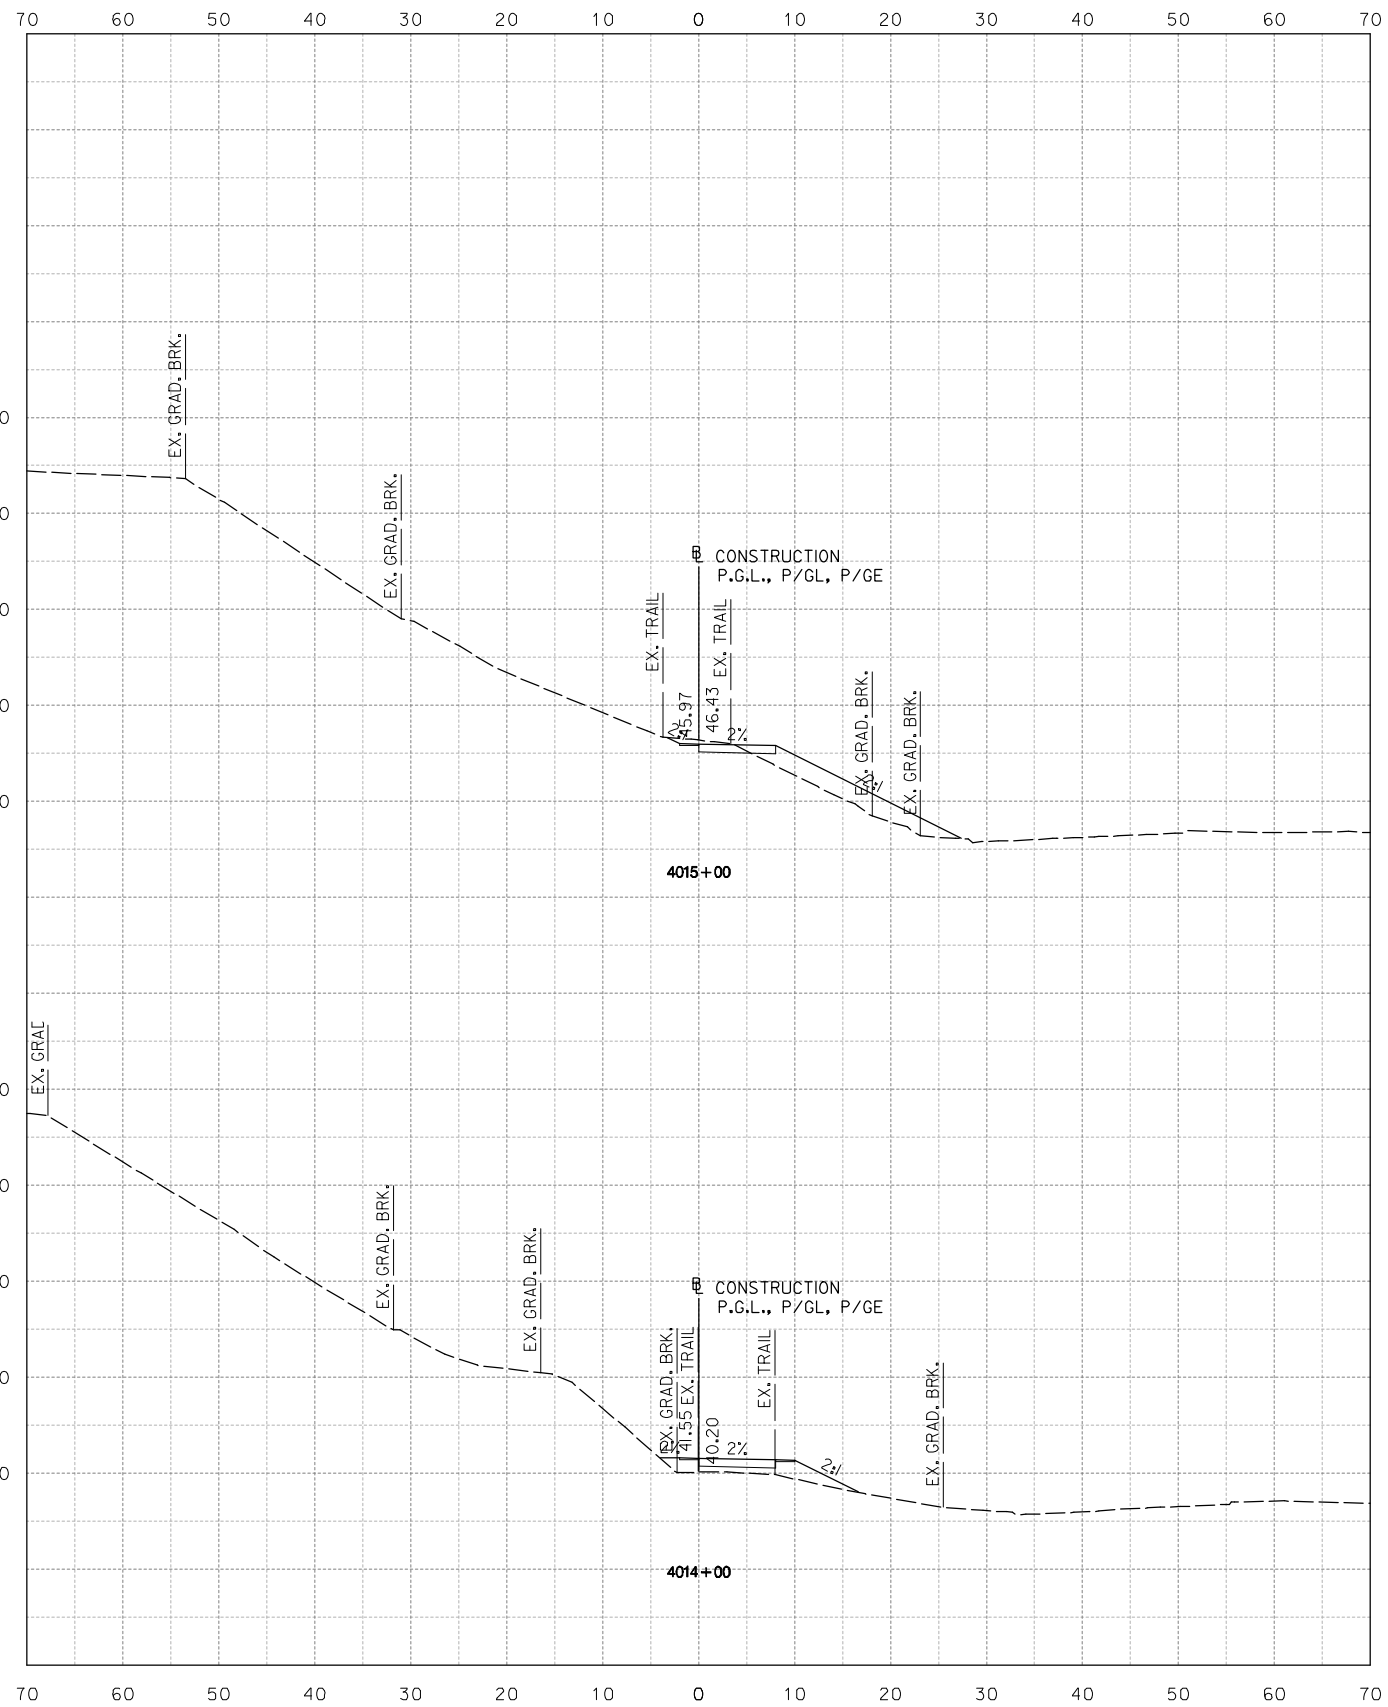

NOT FOR CONSTRUCTION



**Stantec**  
 Baltimore, MD  
 USA  
 Tel. 410.583.6700  
 Fax. 410.583.6704  
 www.stantec.com

NO.	DESCRIPTION	NAME	DATE
REVISIONS			

D.C. DEPARTMENT OF TRANSPORTATION  
 INFRASTRUCTURE PROJECT MANAGEMENT ADMINISTRATION  
 PROJECT MANAGEMENT DIVISION

ROCK CREEK PARK  
 MULTI-USE TRAIL REHABILITATION  
 30% DESIGN SUBMITTAL

PROJECT ENG. \_\_\_\_\_  
 DESIGNED BY \_\_\_\_\_  
 CHECKED BY \_\_\_\_\_  
 DRAWN BY \_\_\_\_\_  
 PROJECT MGR. \_\_\_\_\_

DATE: 09-13-2013

SCALE: 1" = 10'



XS-16

DIVISION CHIEF

CROSS SECTION SHEET  
 STA. 4014+00 TO STA. 4018+00

DATE \_\_\_\_\_  
 FILE \_\_\_\_\_  
 SHEET 18 TO 52

Tuesday, September 10, 2013 AT 04:40 PM  
 U:\202603049\02 rock creek park trail\trans\cadd\sheet files\91C-4000\_rct.dgn

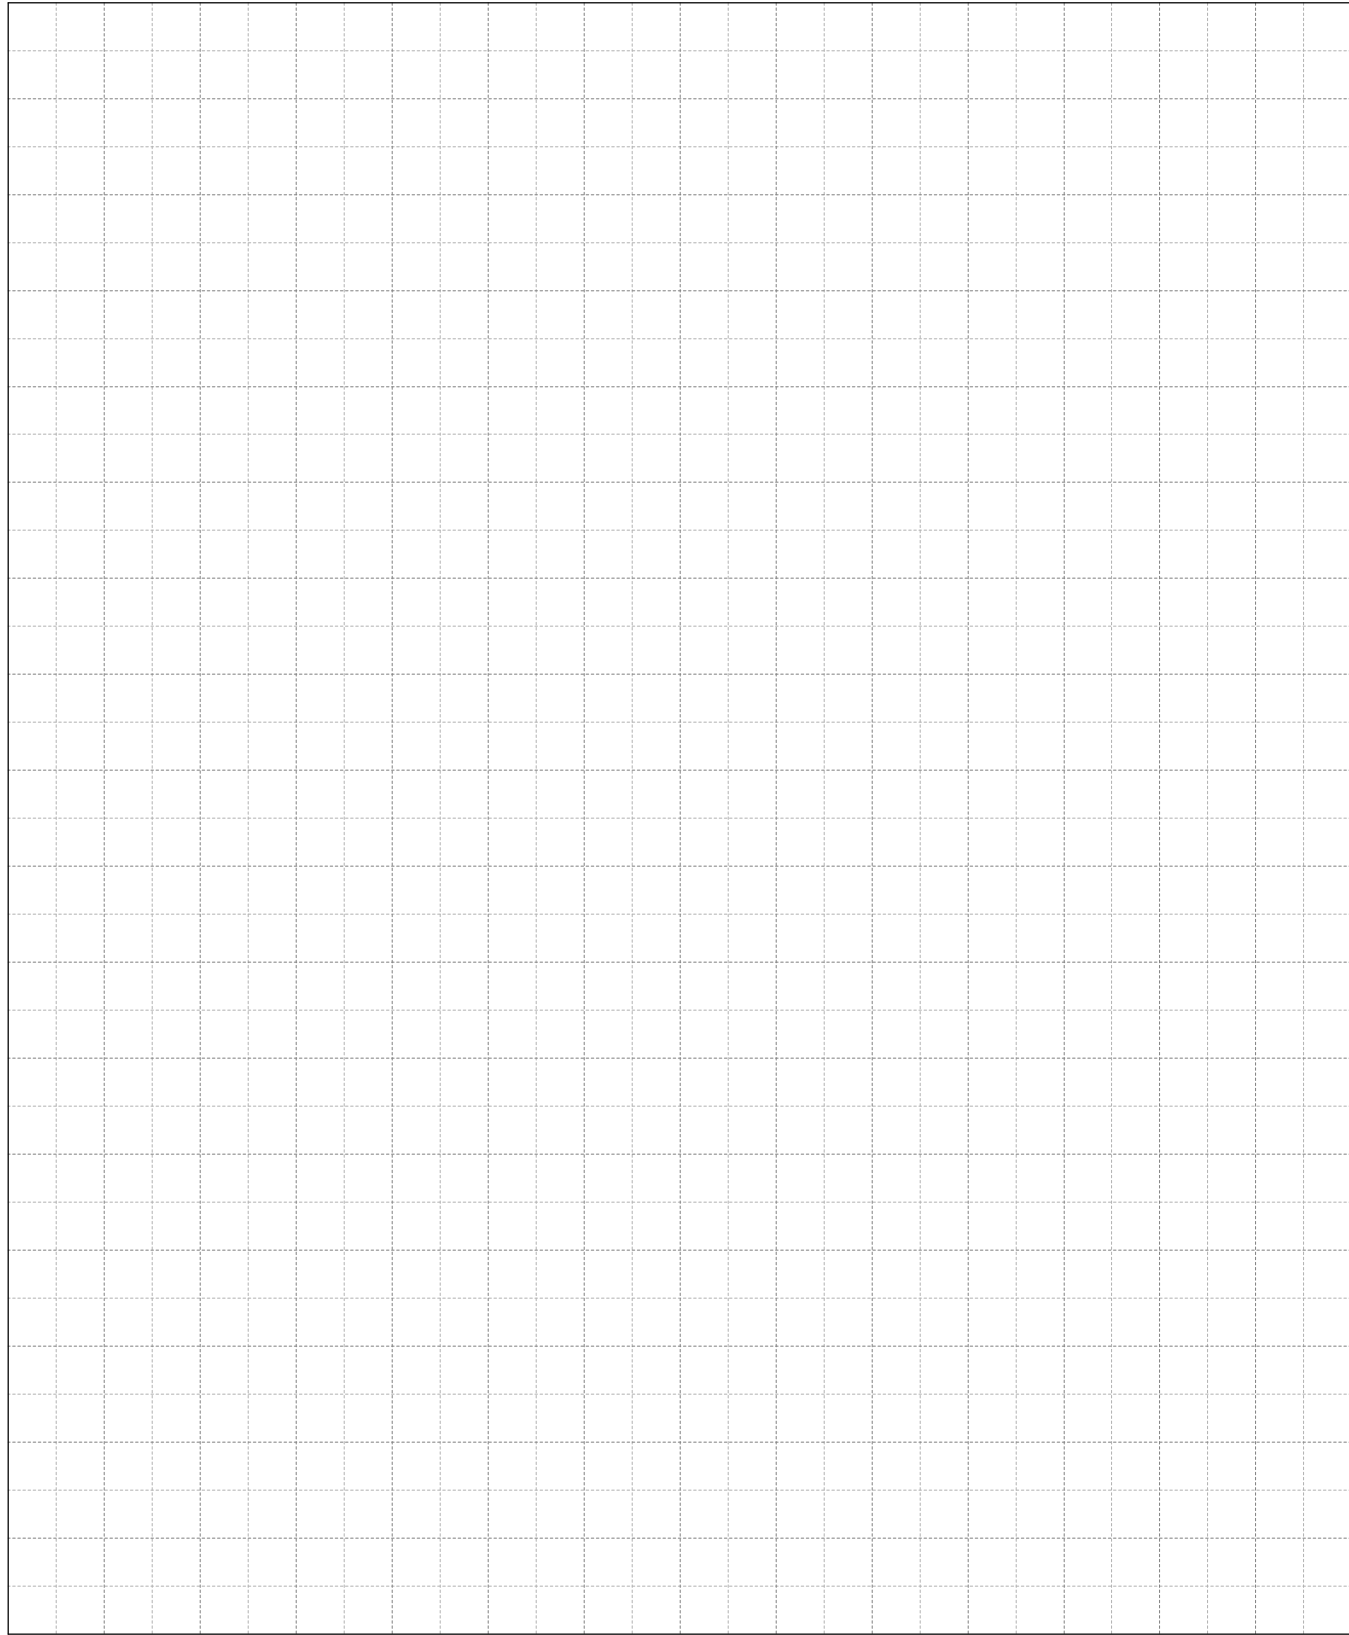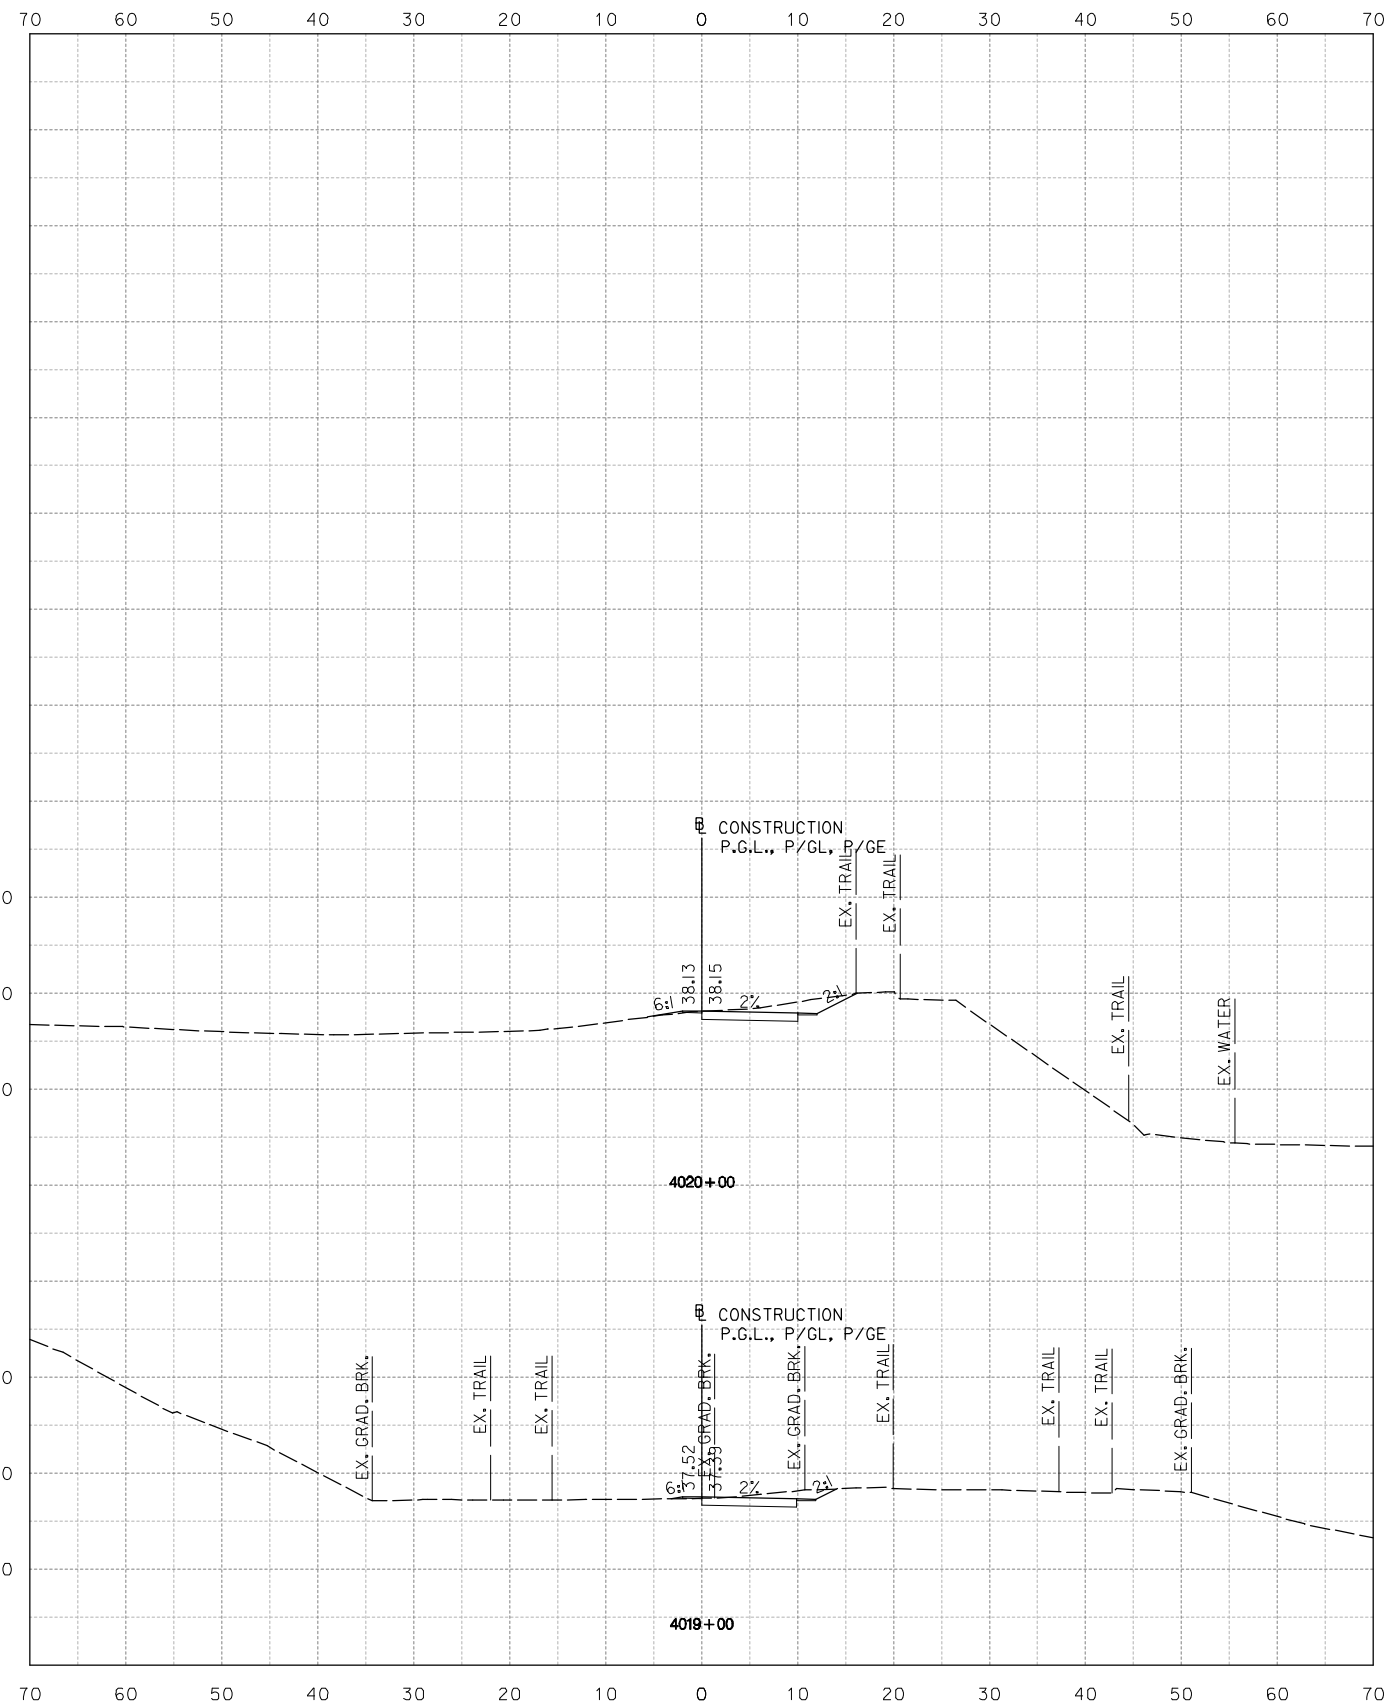

**NOT FOR CONSTRUCTION**  
 10' 0 10' 20'  
 HORIZONTAL SCALE: 1" = 10'



**Stantec**  
 Baltimore, MD  
 USA  
 Tel. 410.583.6700  
 Fax. 410.583.6704  
 www.stantec.com

NO.	DESCRIPTION	NAME	DATE
REVISIONS			

**D.C. DEPARTMENT OF TRANSPORTATION**  
**INFRASTRUCTURE PROJECT MANAGEMENT ADMINISTRATION**  
**PROJECT MANAGEMENT DIVISION**

**ROCK CREEK PARK**  
**MULTI-USE TRAIL REHABILITATION**  
**30% DESIGN SUBMITTAL**

PROJECT ENG. \_\_\_\_\_  
 DESIGNED BY \_\_\_\_\_  
 CHECKED BY \_\_\_\_\_  
 DRAWN BY \_\_\_\_\_  
 PROJECT MGR. \_\_\_\_\_

DATE: 09-13-2013

SCALE: 1" = 10'



XS-17

DIVISION CHIEF

**CROSS SECTION SHEET**  
**STA. 4019+00 TO STA. 4020+00**

DATE \_\_\_\_\_  
 FILE \_\_\_\_\_  
 SHEET 19 TO 62

Tuesday, September 10, 2013 AT 04:40 PM  
 U:\202603049\02 rock creek park trail\trans\cadd\sheet files\pfc-5000\_rct.dgn

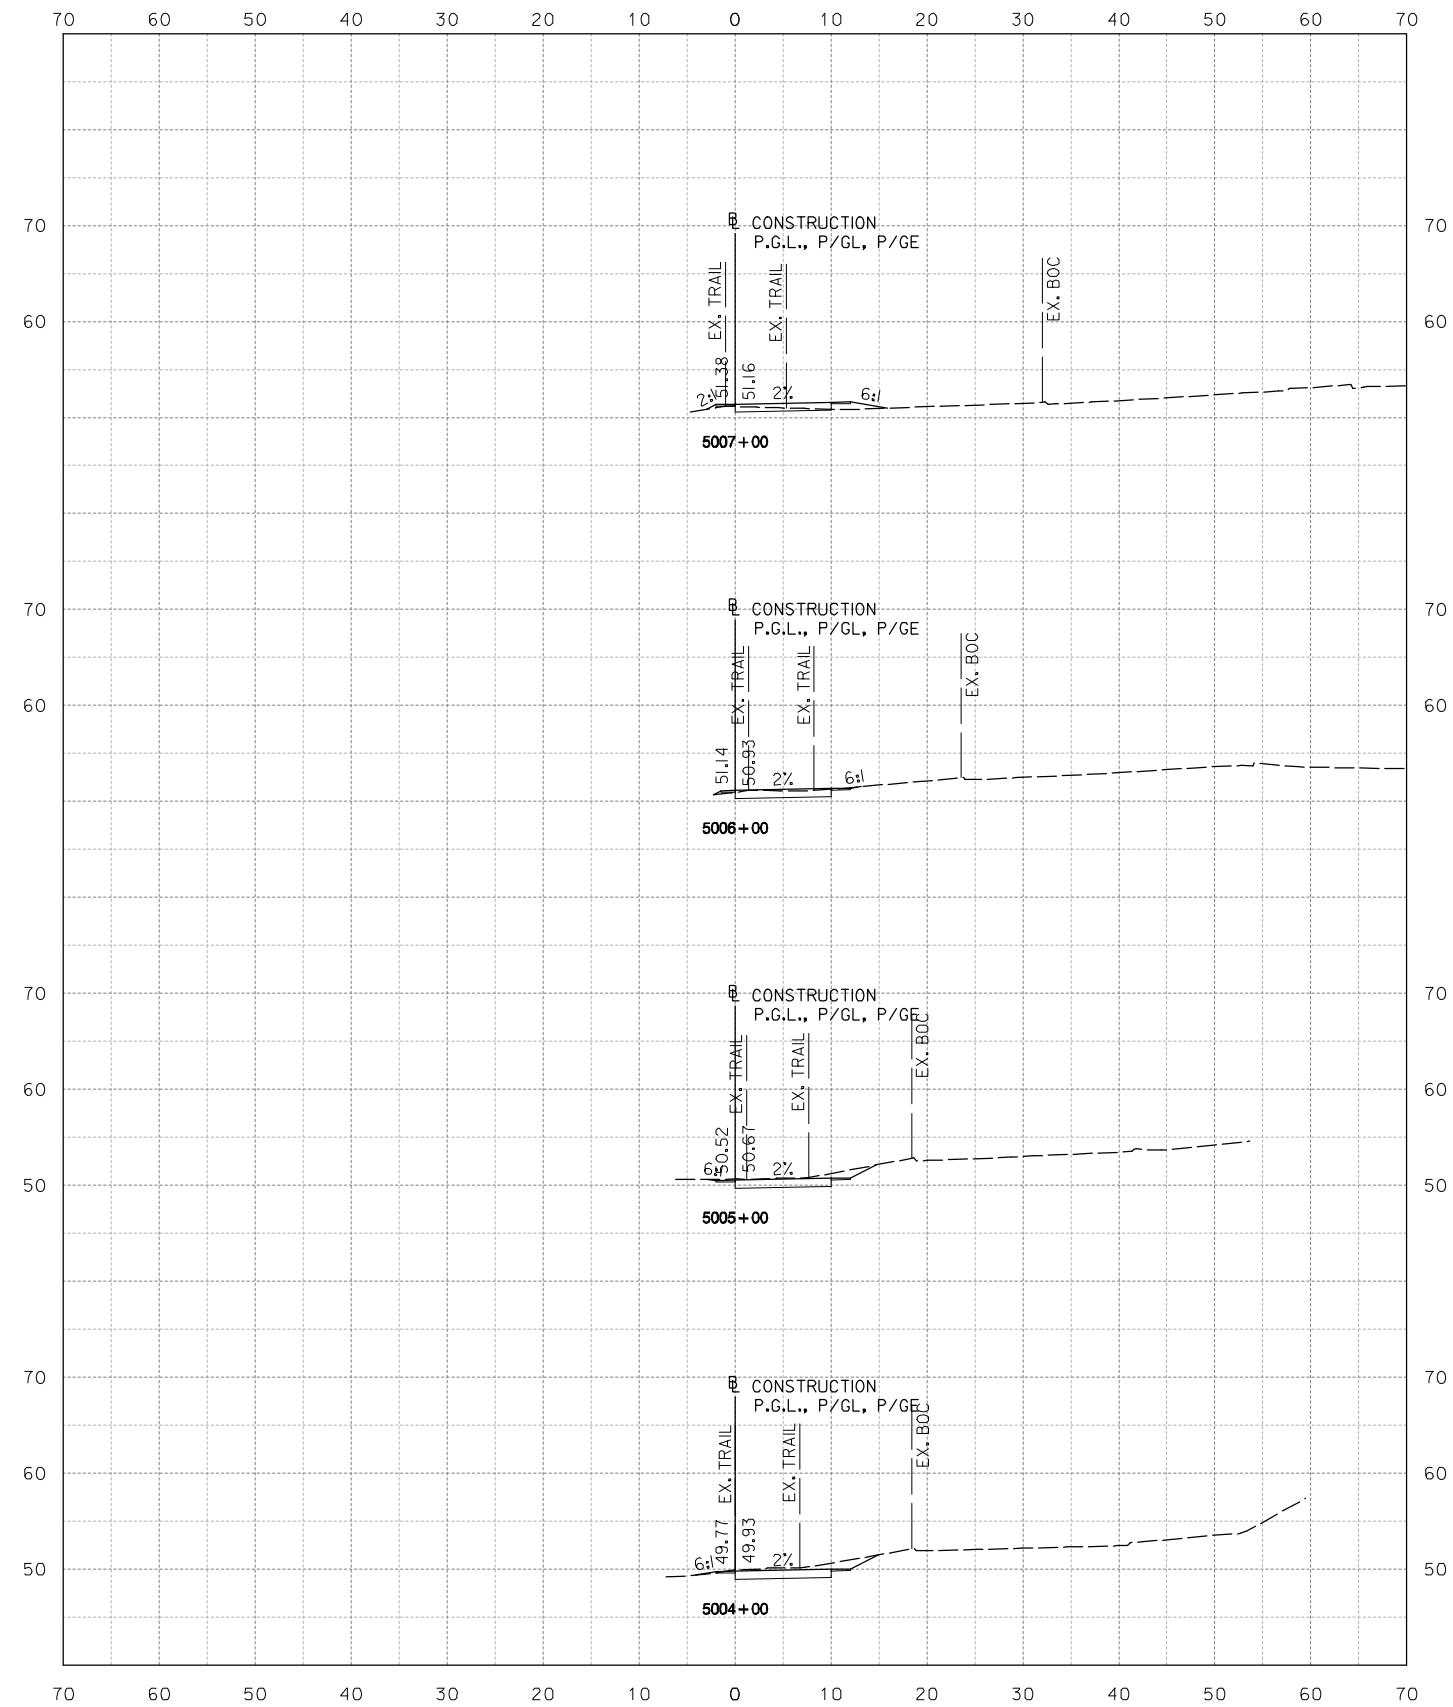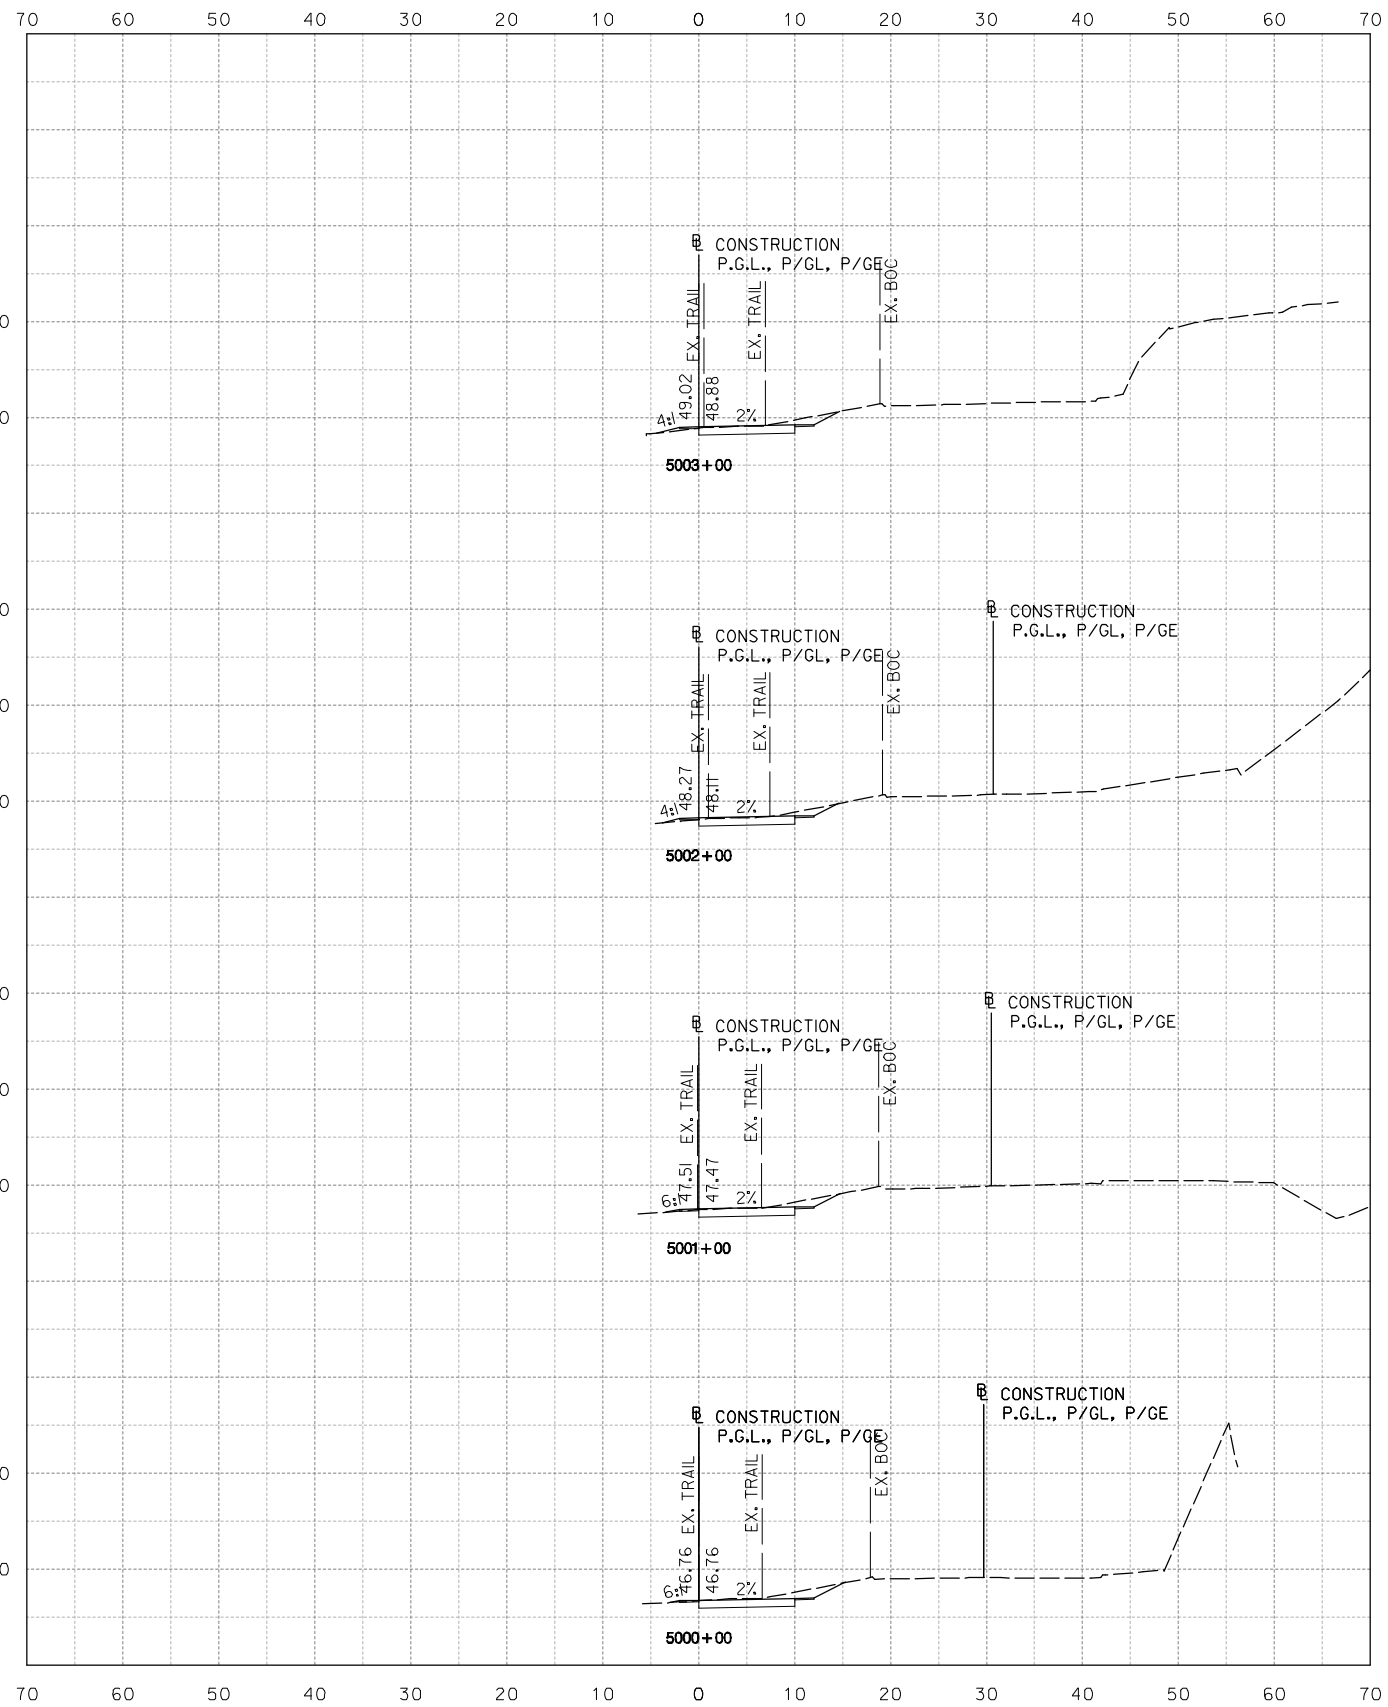

NOT FOR CONSTRUCTION



**Stantec**  
 Baltimore, MD  
 USA  
 Tel. 410.583.6700  
 Fax. 410.583.6704  
 www.stantec.com

NO.	DESCRIPTION	NAME	DATE
REVISIONS			

D.C. DEPARTMENT OF TRANSPORTATION  
 INFRASTRUCTURE PROJECT MANAGEMENT ADMINISTRATION  
 PROJECT MANAGEMENT DIVISION

ROCK CREEK PARK  
 MULTI-USE TRAIL REHABILITATION  
 30% DESIGN SUBMITTAL

PROJECT ENG. \_\_\_\_\_  
 DESIGNED BY \_\_\_\_\_  
 CHECKED BY \_\_\_\_\_  
 DRAWN BY \_\_\_\_\_  
 PROJECT MGR. \_\_\_\_\_

DATE: 09-13-2013

SCALE: 1" = 10'



XS-18

DIVISION CHIEF

CROSS SECTION SHEET  
 STA. 5000+00 TO STA. 5007+00

DATE \_\_\_\_\_  
 FILE \_\_\_\_\_  
 SHEET 20 TO 62

Tuesday, September 10, 2013 AT 04:40 PM  
 U:\202603049\02 rock creek park trail\trans\cadd\sheet files\pkc-5000\_rct.dgn

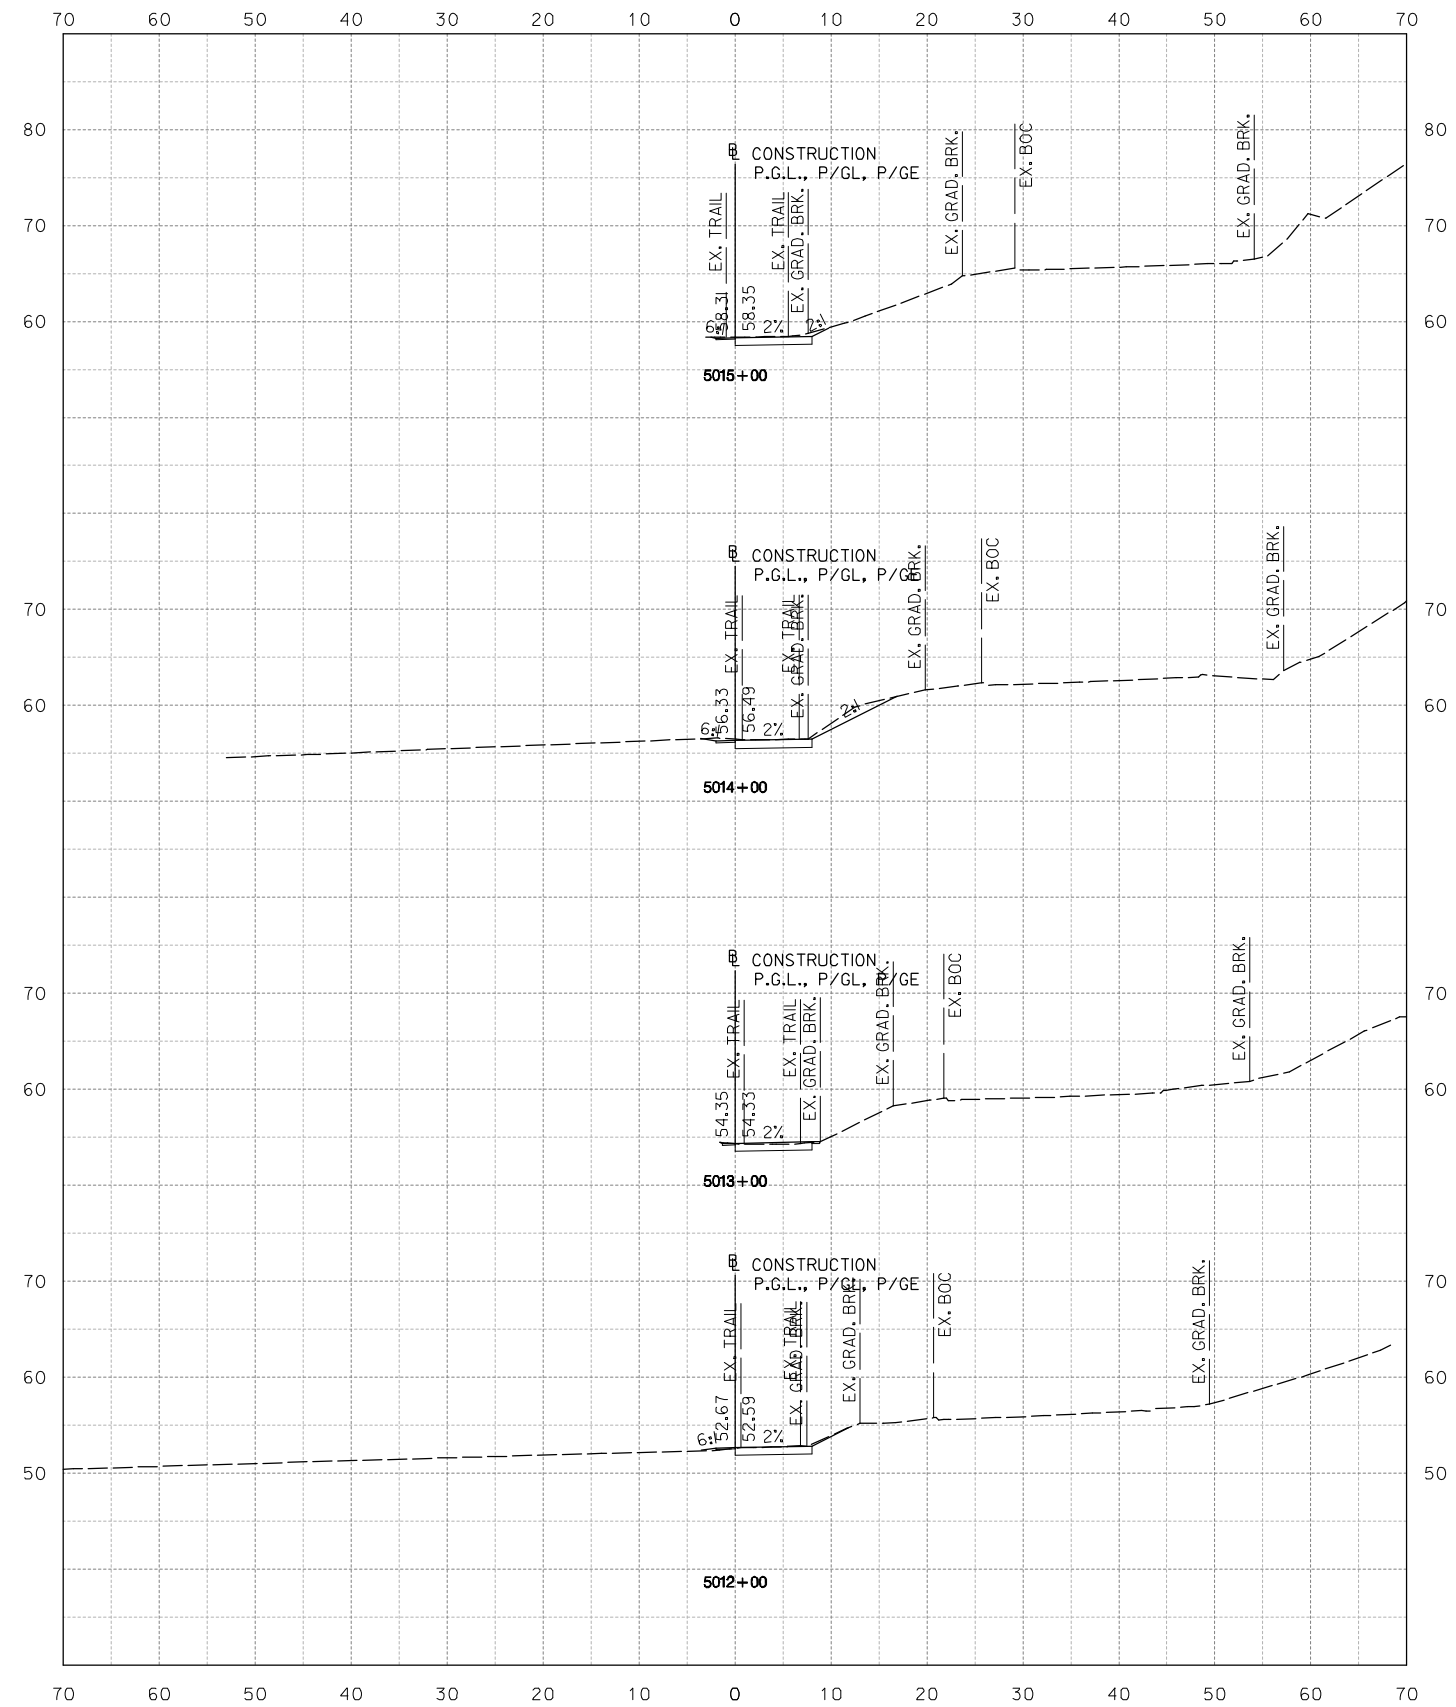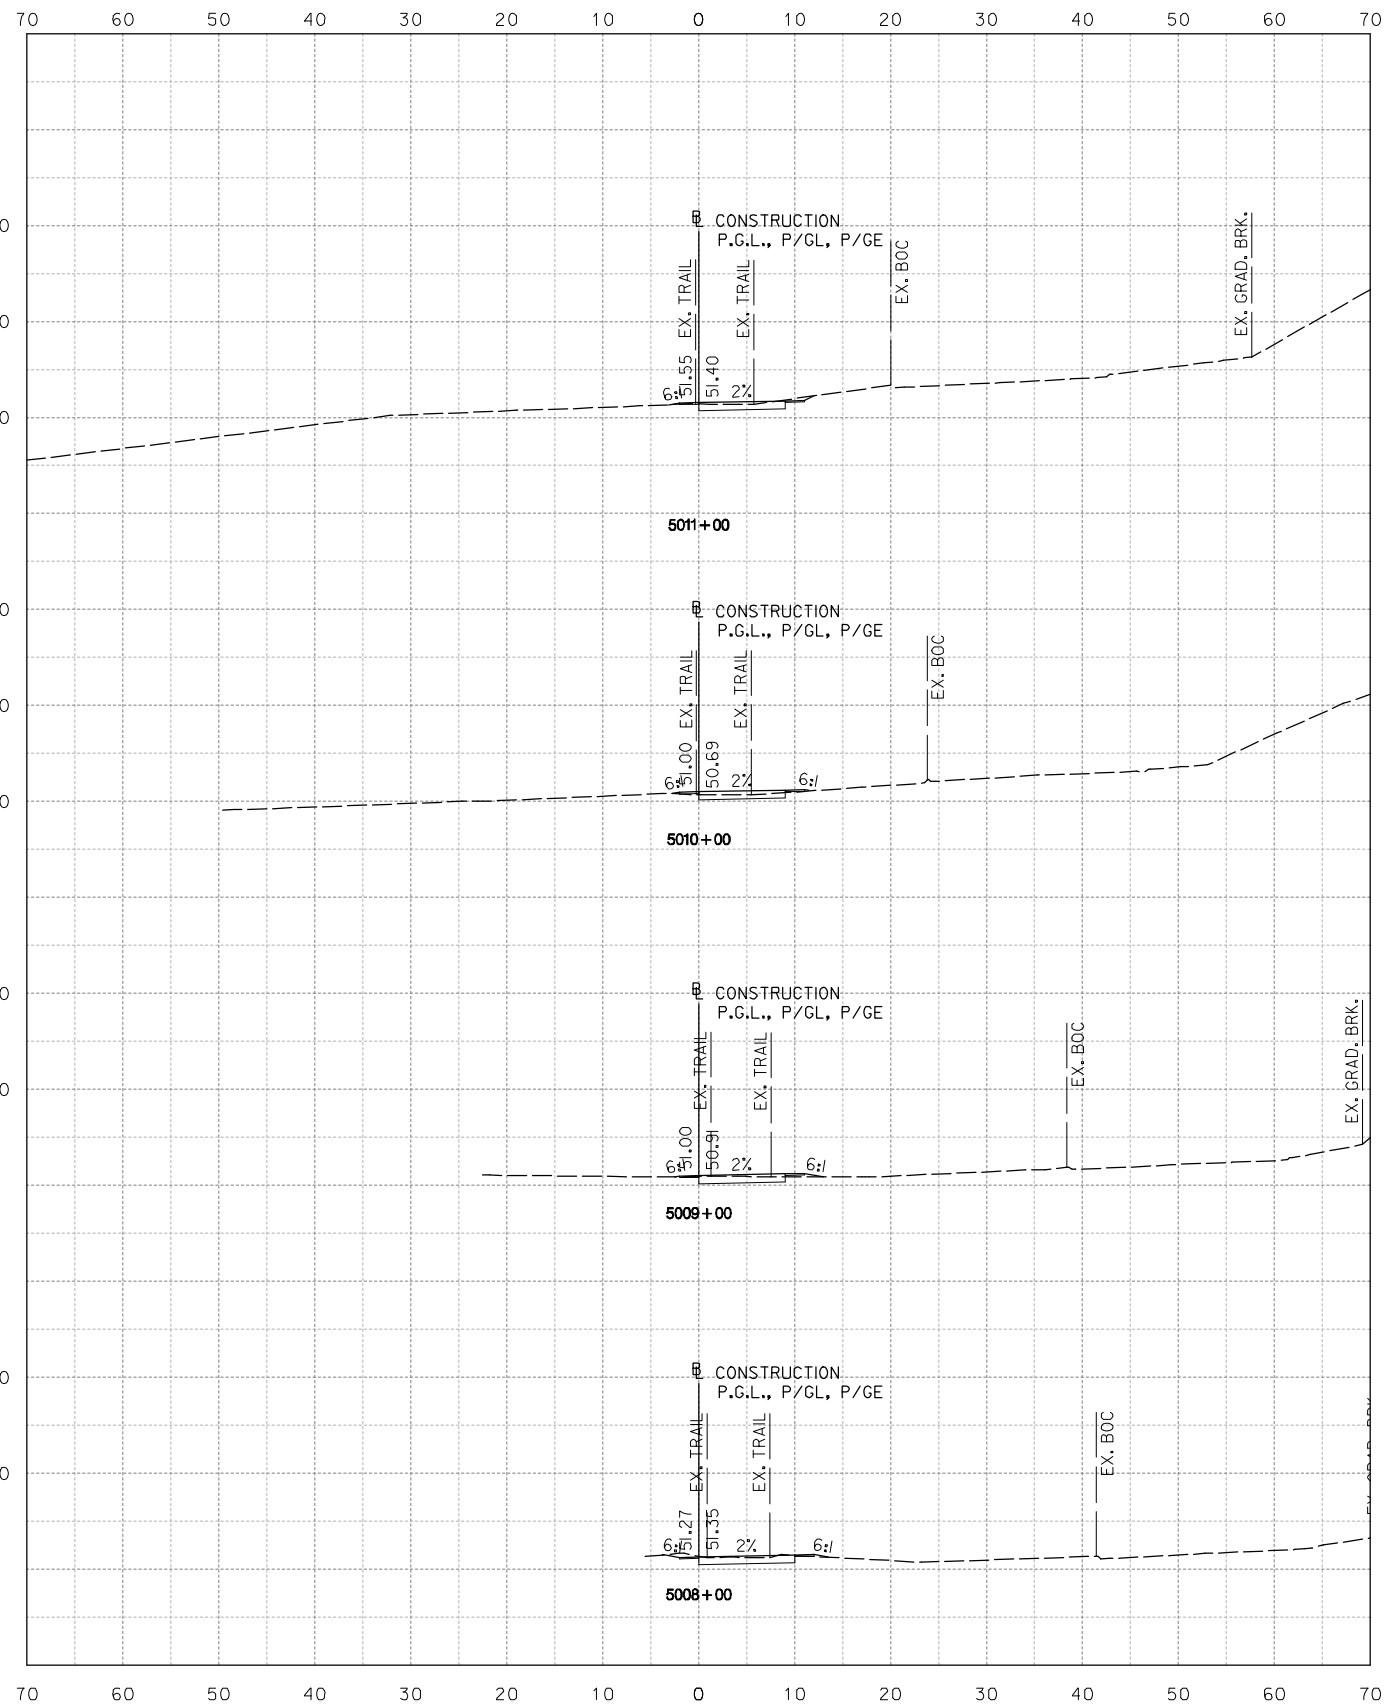

NOT FOR CONSTRUCTION



**Stantec**  
 Baltimore, MD  
 USA  
 Tel. 410.583.6700  
 Fax. 410.583.6704  
 www.stantec.com

NO.	DESCRIPTION	NAME	DATE
REVISIONS			

D.C. DEPARTMENT OF TRANSPORTATION  
 INFRASTRUCTURE PROJECT MANAGEMENT ADMINISTRATION  
 PROJECT MANAGEMENT DIVISION

ROCK CREEK PARK  
 MULTI-USE TRAIL REHABILITATION  
 30% DESIGN SUBMITTAL

PROJECT ENG. \_\_\_\_\_  
 DESIGNED BY \_\_\_\_\_  
 CHECKED BY \_\_\_\_\_  
 DRAWN BY \_\_\_\_\_  
 PROJECT MGR. \_\_\_\_\_

DATE: 09-13-2013

SCALE: 1" = 10'



XS-19

DIVISION CHIEF

CROSS SECTION SHEET  
 STA. 5008+00 TO STA. 5015+00

DATE \_\_\_\_\_  
 FILE \_\_\_\_\_  
 SHEET 21 TO 62

Tuesday, September 10, 2013 AT 04:40 PM  
 U:\202603049\02 rock creek park trail\trans\cadd\sheet files\pfc-5000\_rct.dgn

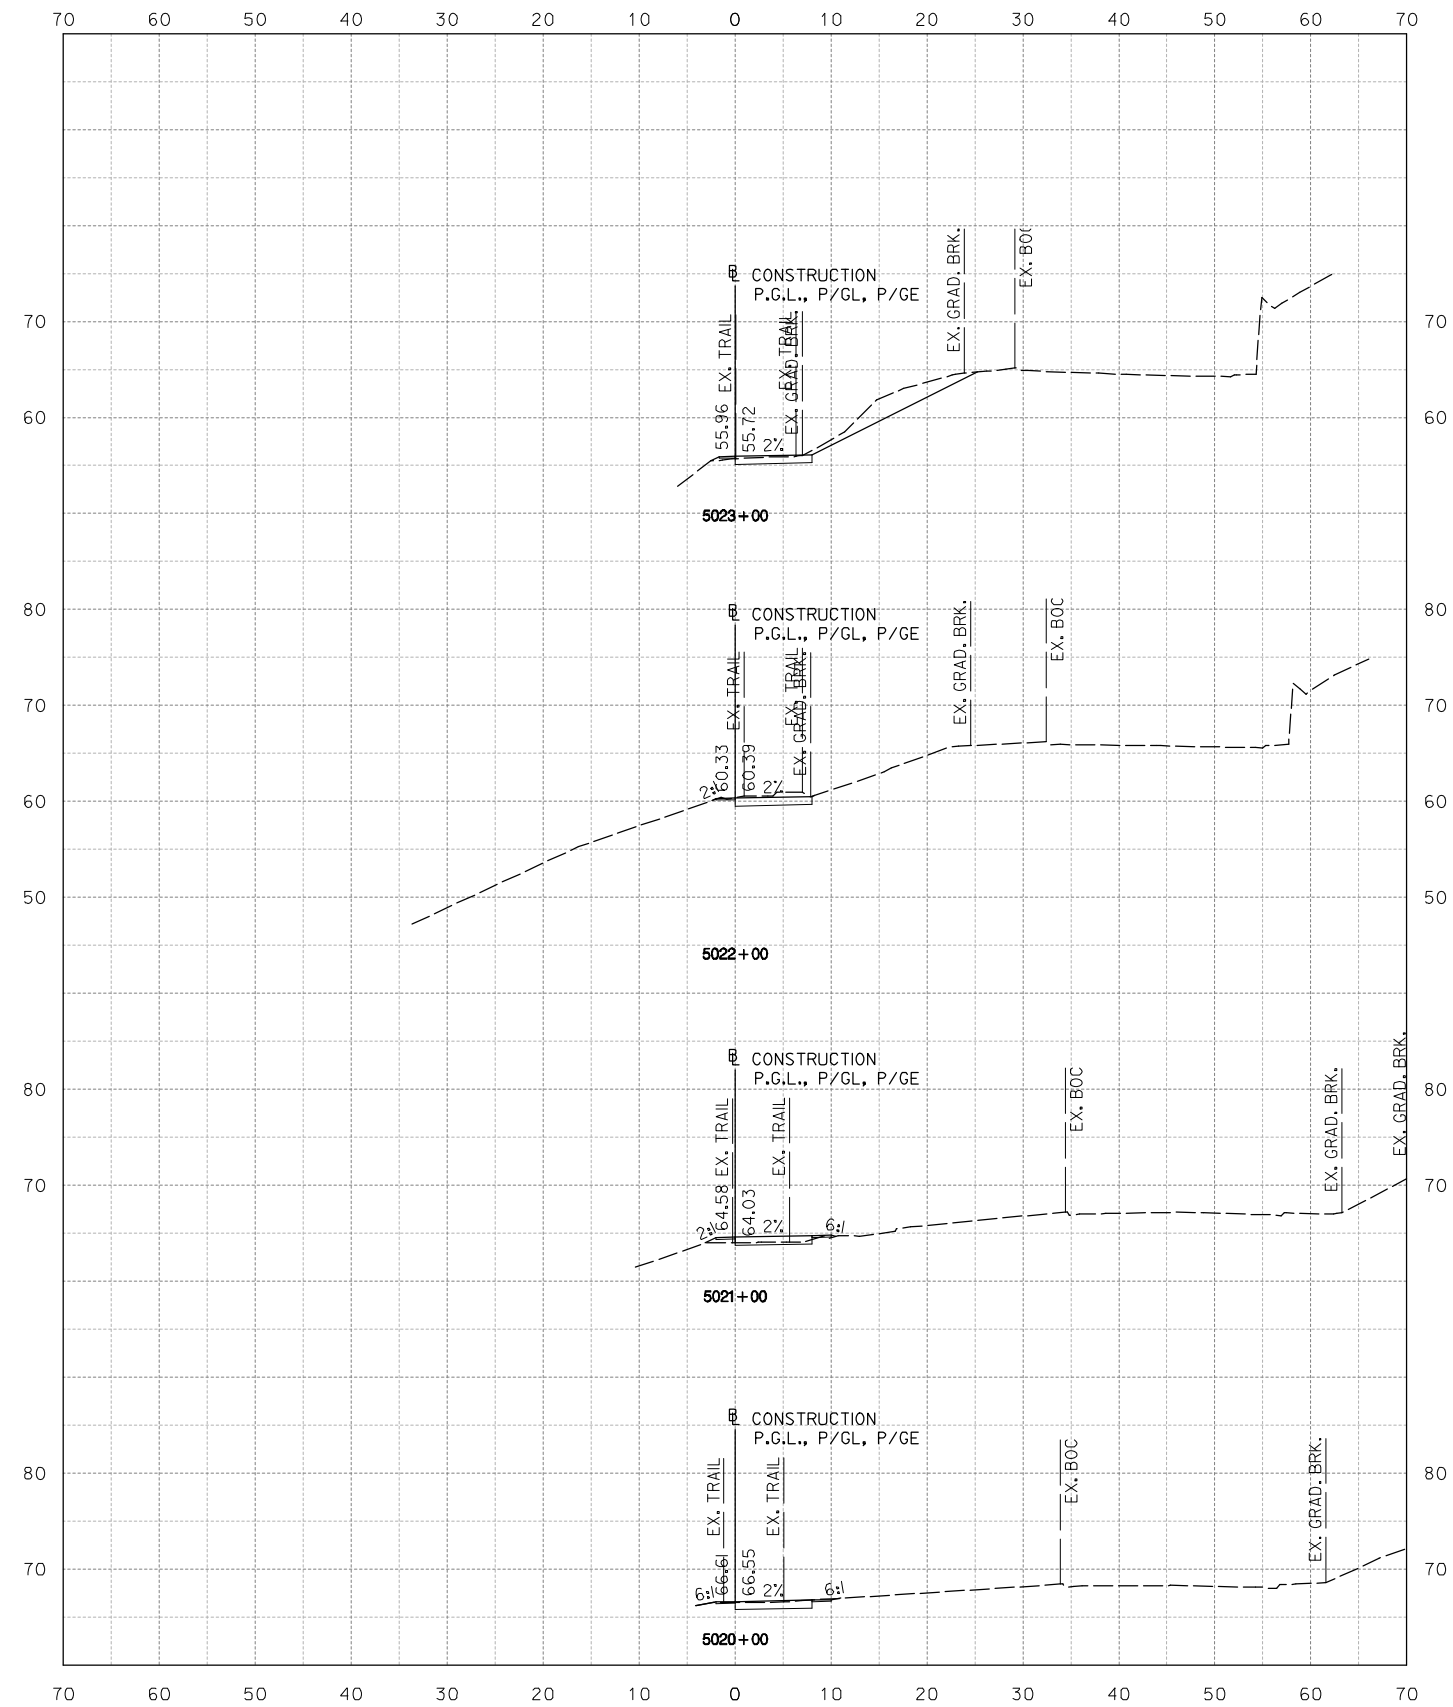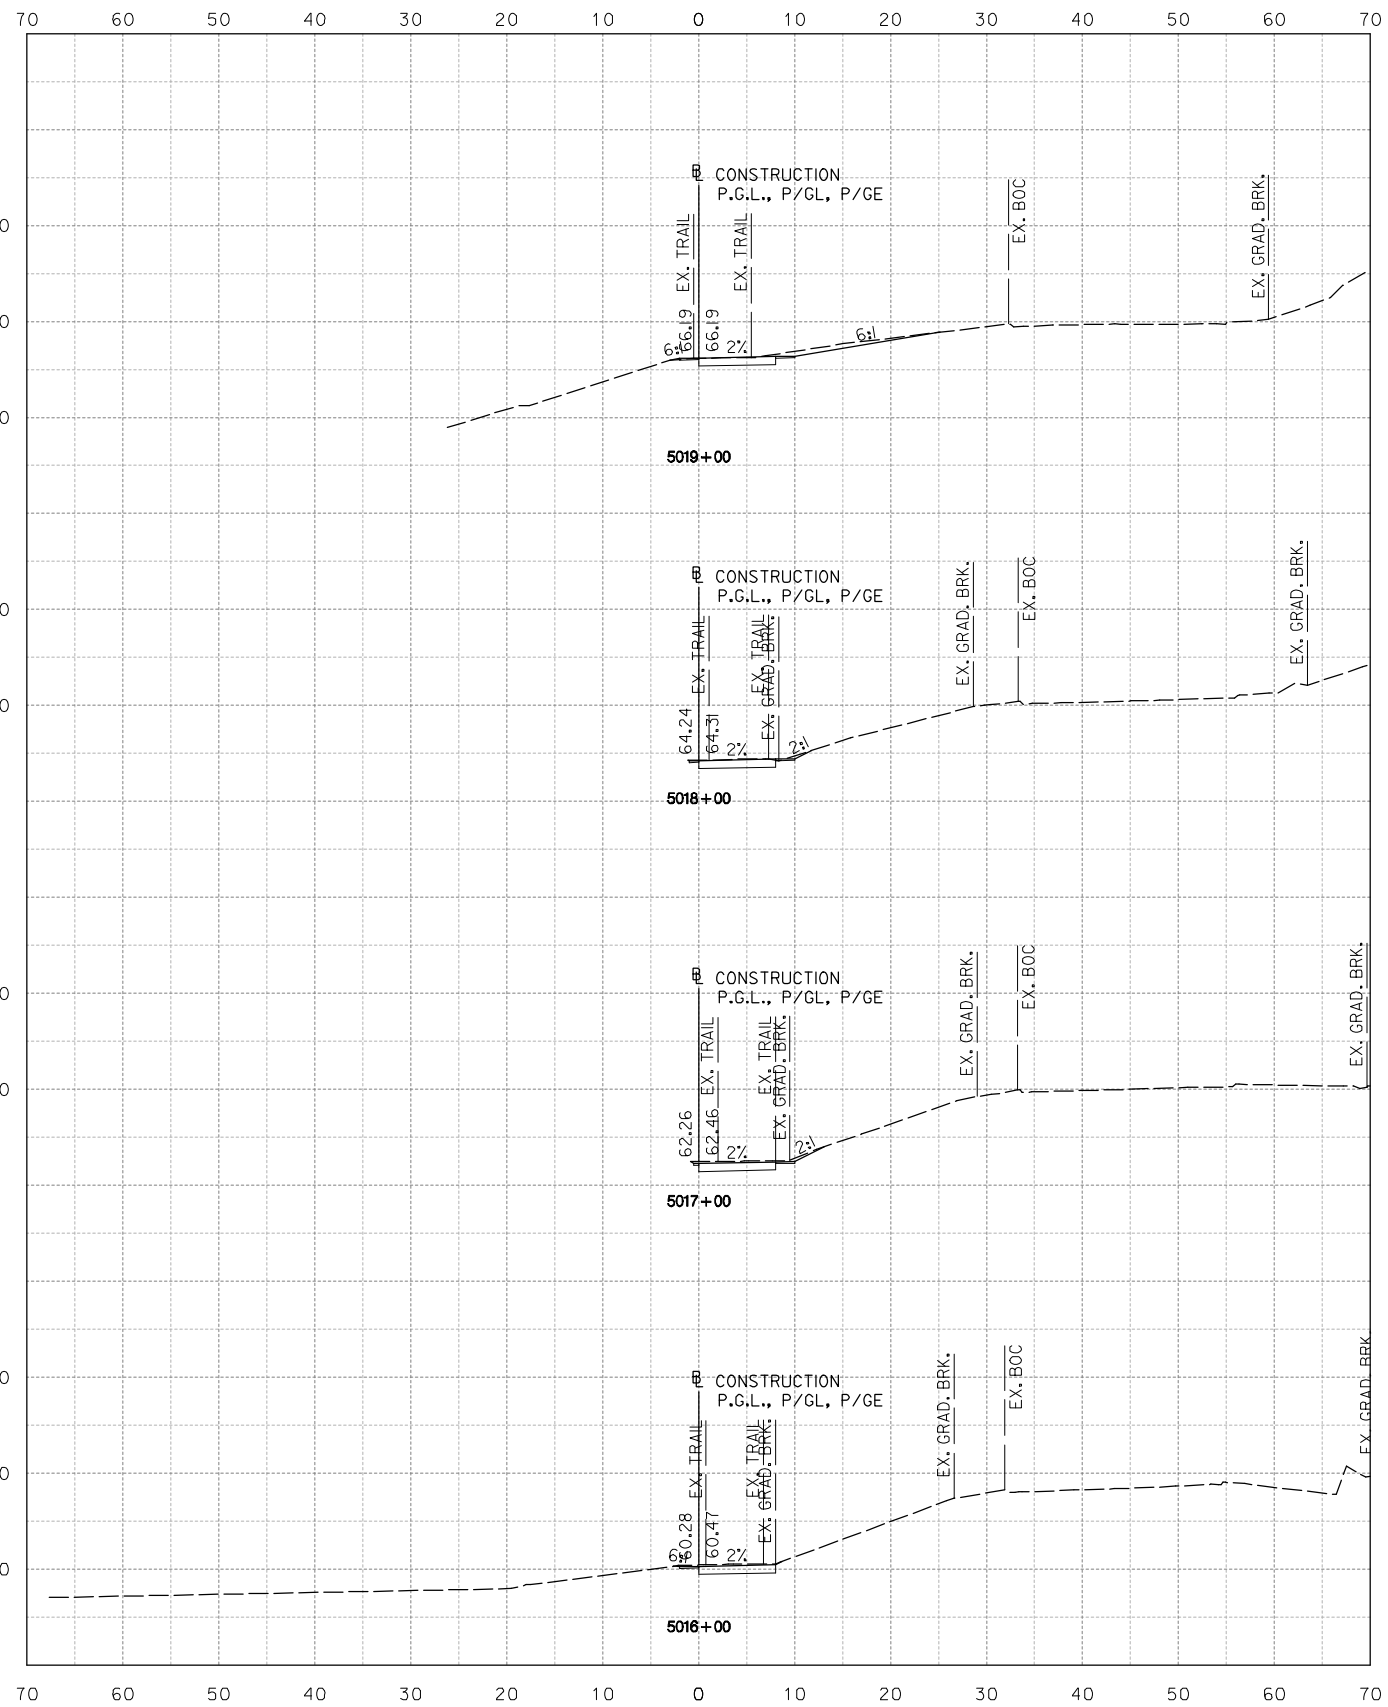

NOT FOR CONSTRUCTION



Stantec  
 Baltimore, MD  
 USA  
 Tel. 410.583.6700  
 Fax. 410.583.6704  
 www.stantec.com

NO.	DESCRIPTION	NAME	DATE
REVISIONS			

D.C. DEPARTMENT OF TRANSPORTATION  
 INFRASTRUCTURE PROJECT MANAGEMENT ADMINISTRATION  
 PROJECT MANAGEMENT DIVISION

ROCK CREEK PARK  
 MULTI-USE TRAIL REHABILITATION  
 30% DESIGN SUBMITTAL

PROJECT ENG. \_\_\_\_\_  
 DESIGNED BY \_\_\_\_\_  
 CHECKED BY \_\_\_\_\_  
 DRAWN BY \_\_\_\_\_  
 PROJECT MGR. \_\_\_\_\_

DATE: 09-13-2013

SCALE: 1" = 10'



XS-20

DIVISION CHIEF

CROSS SECTION SHEET  
 STA. 5016+00 TO STA. 5023+00

DATE \_\_\_\_\_  
 FILE \_\_\_\_\_  
 SHEET 22 TO 62

Tuesday, September 10, 2013 AT 04:40 PM  
 U:\202603049\02 rock creek park trail\trans\cadd\sheet files\pfc-5000\_rct.dgn

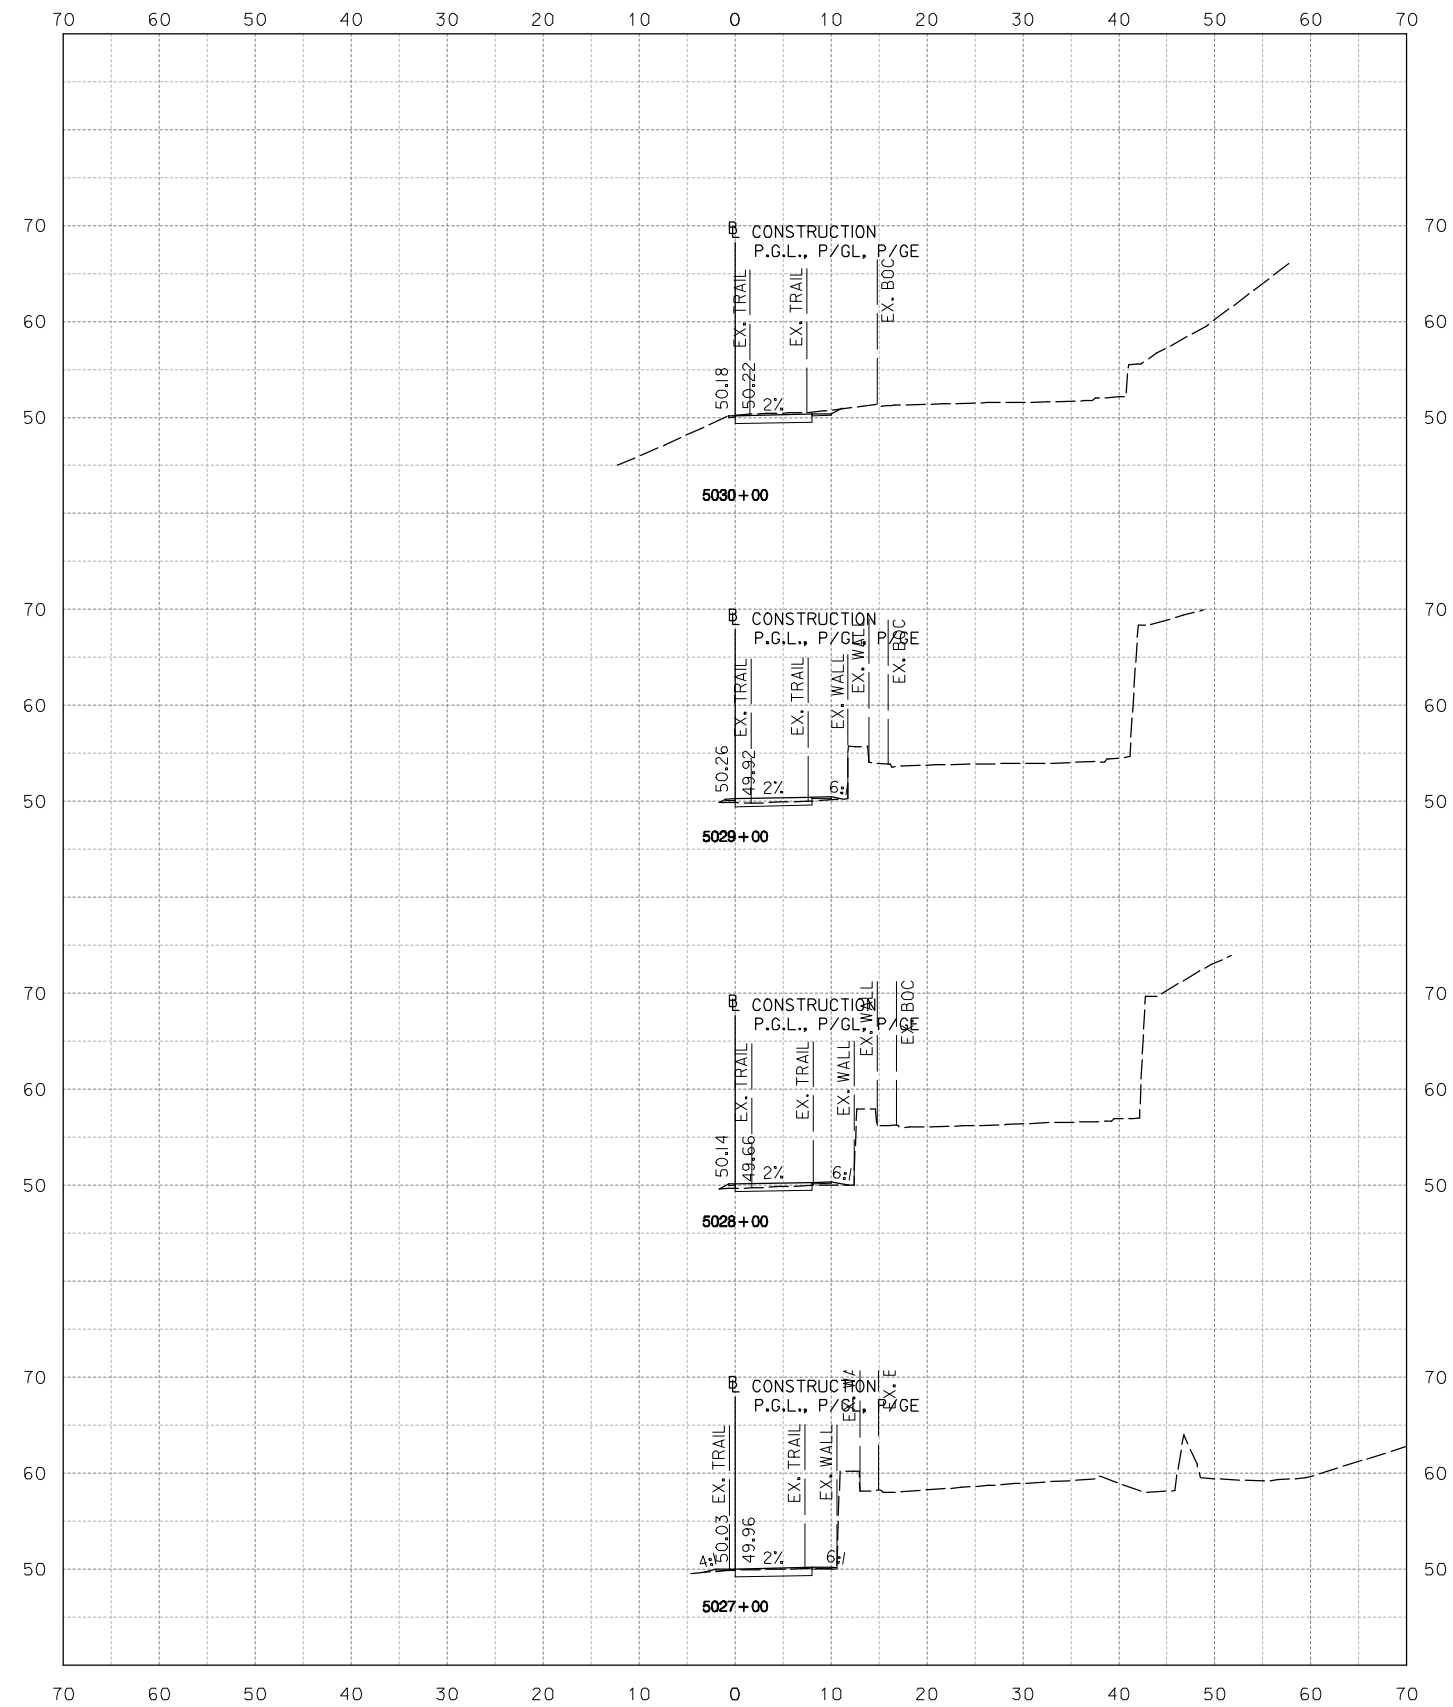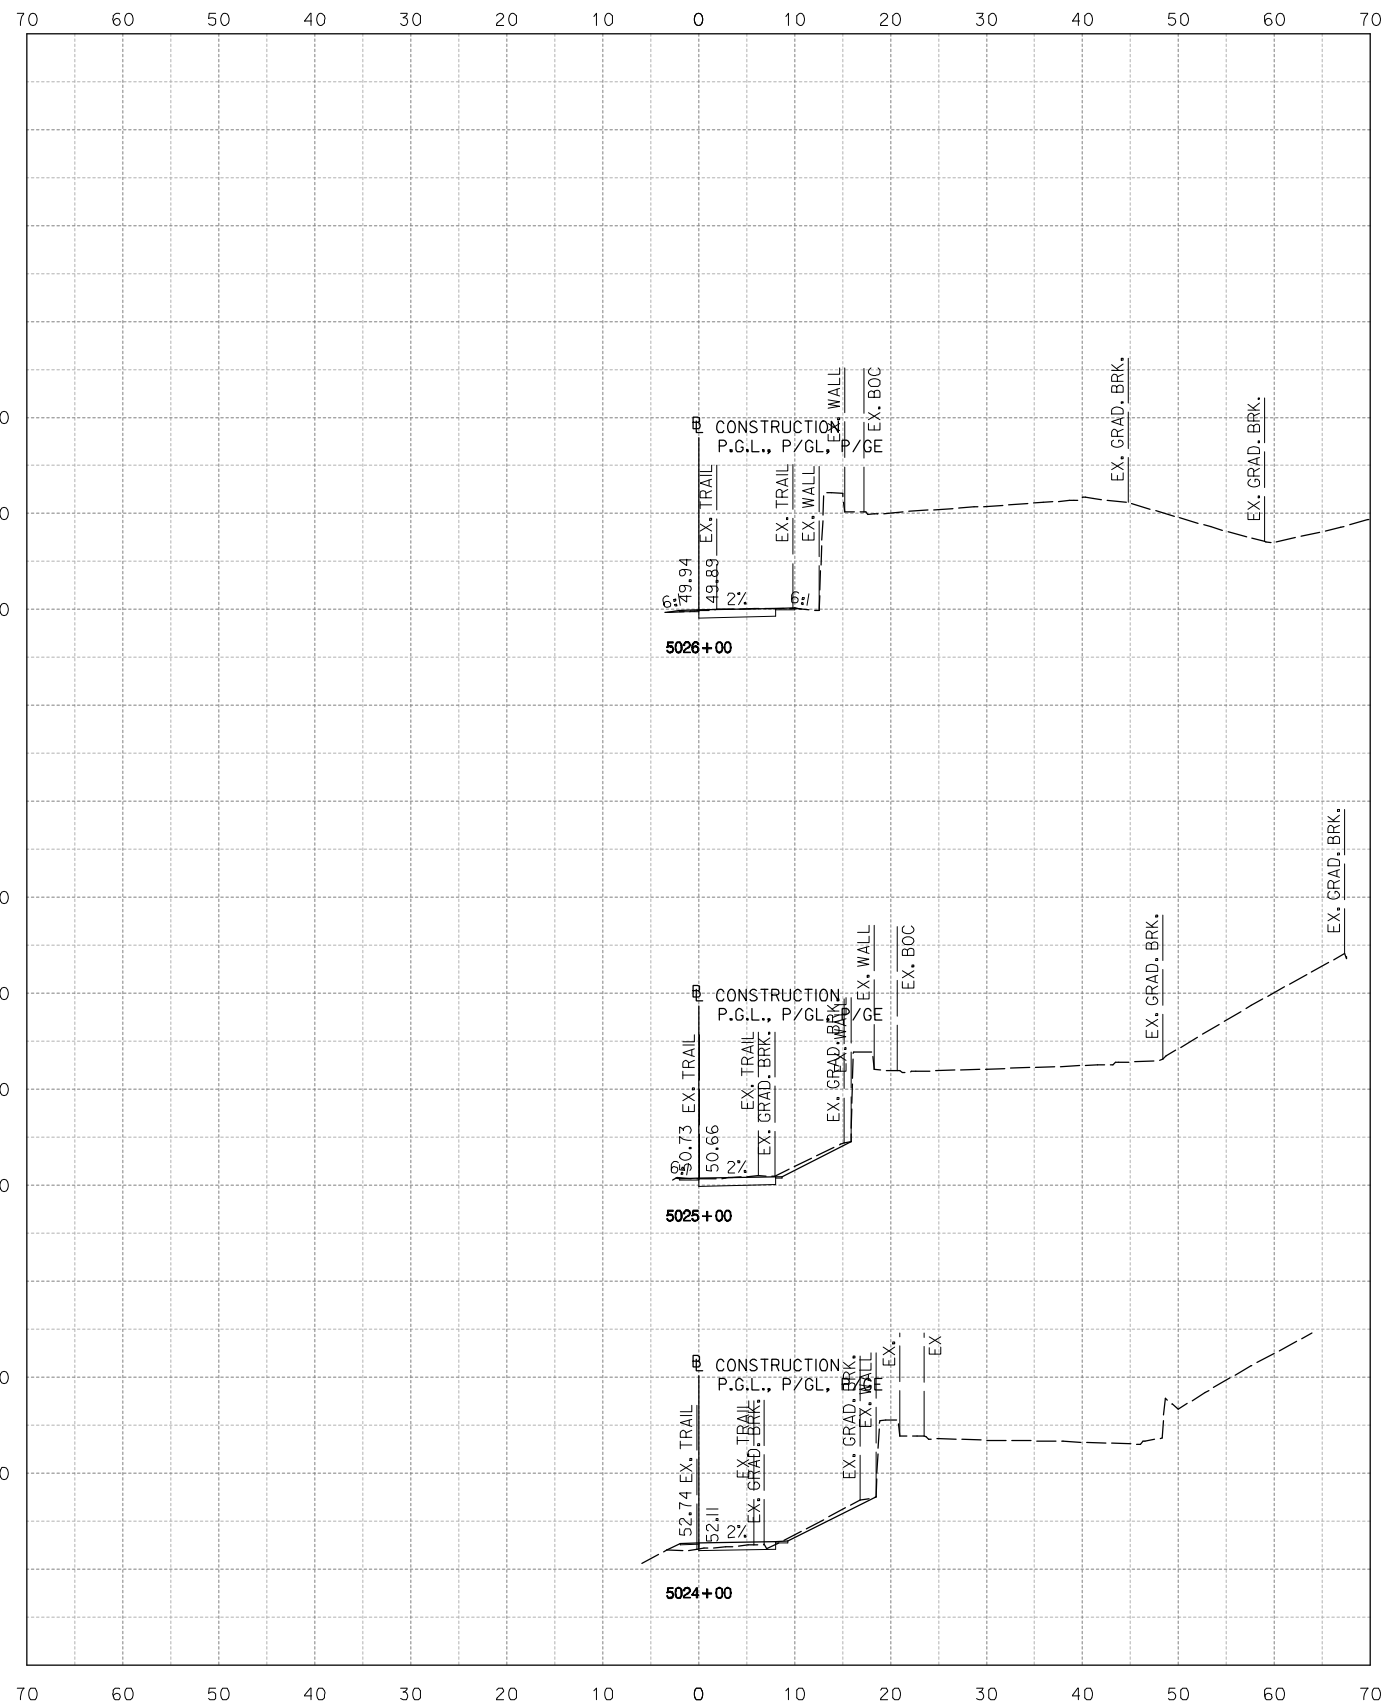

**NOT FOR CONSTRUCTION**  
 10' 0 10' 20'  
 HORIZONTAL SCALE: 1" = 10'



**Stantec**  
 Baltimore, MD  
 USA  
 Tel. 410.583.6700  
 Fax. 410.583.6704  
 www.stantec.com

NO.	DESCRIPTION	NAME	DATE
REVISIONS			

D.C. DEPARTMENT OF TRANSPORTATION  
 INFRASTRUCTURE PROJECT MANAGEMENT ADMINISTRATION  
 PROJECT MANAGEMENT DIVISION

**ROCK CREEK PARK  
 MULTI-USE TRAIL REHABILITATION  
 30% DESIGN SUBMITTAL**

PROJECT ENG. \_\_\_\_\_  
 DESIGNED BY \_\_\_\_\_  
 CHECKED BY \_\_\_\_\_  
 DRAWN BY \_\_\_\_\_  
 PROJECT MGR. \_\_\_\_\_

DATE: 09-13-2013

SCALE: 1" = 10'



XS-21

DIVISION CHIEF

**CROSS SECTION SHEET  
 STA. 5024+00 TO STA. 5030+00**

DATE \_\_\_\_\_  
 FILE \_\_\_\_\_  
 SHEET 23 TO 62

Tuesday, September 10, 2013 AT 04:40 PM  
 U:\202603049\02 rock creek park trail\trans\cadd\sheet files\pfc-5000\_rct.dgn

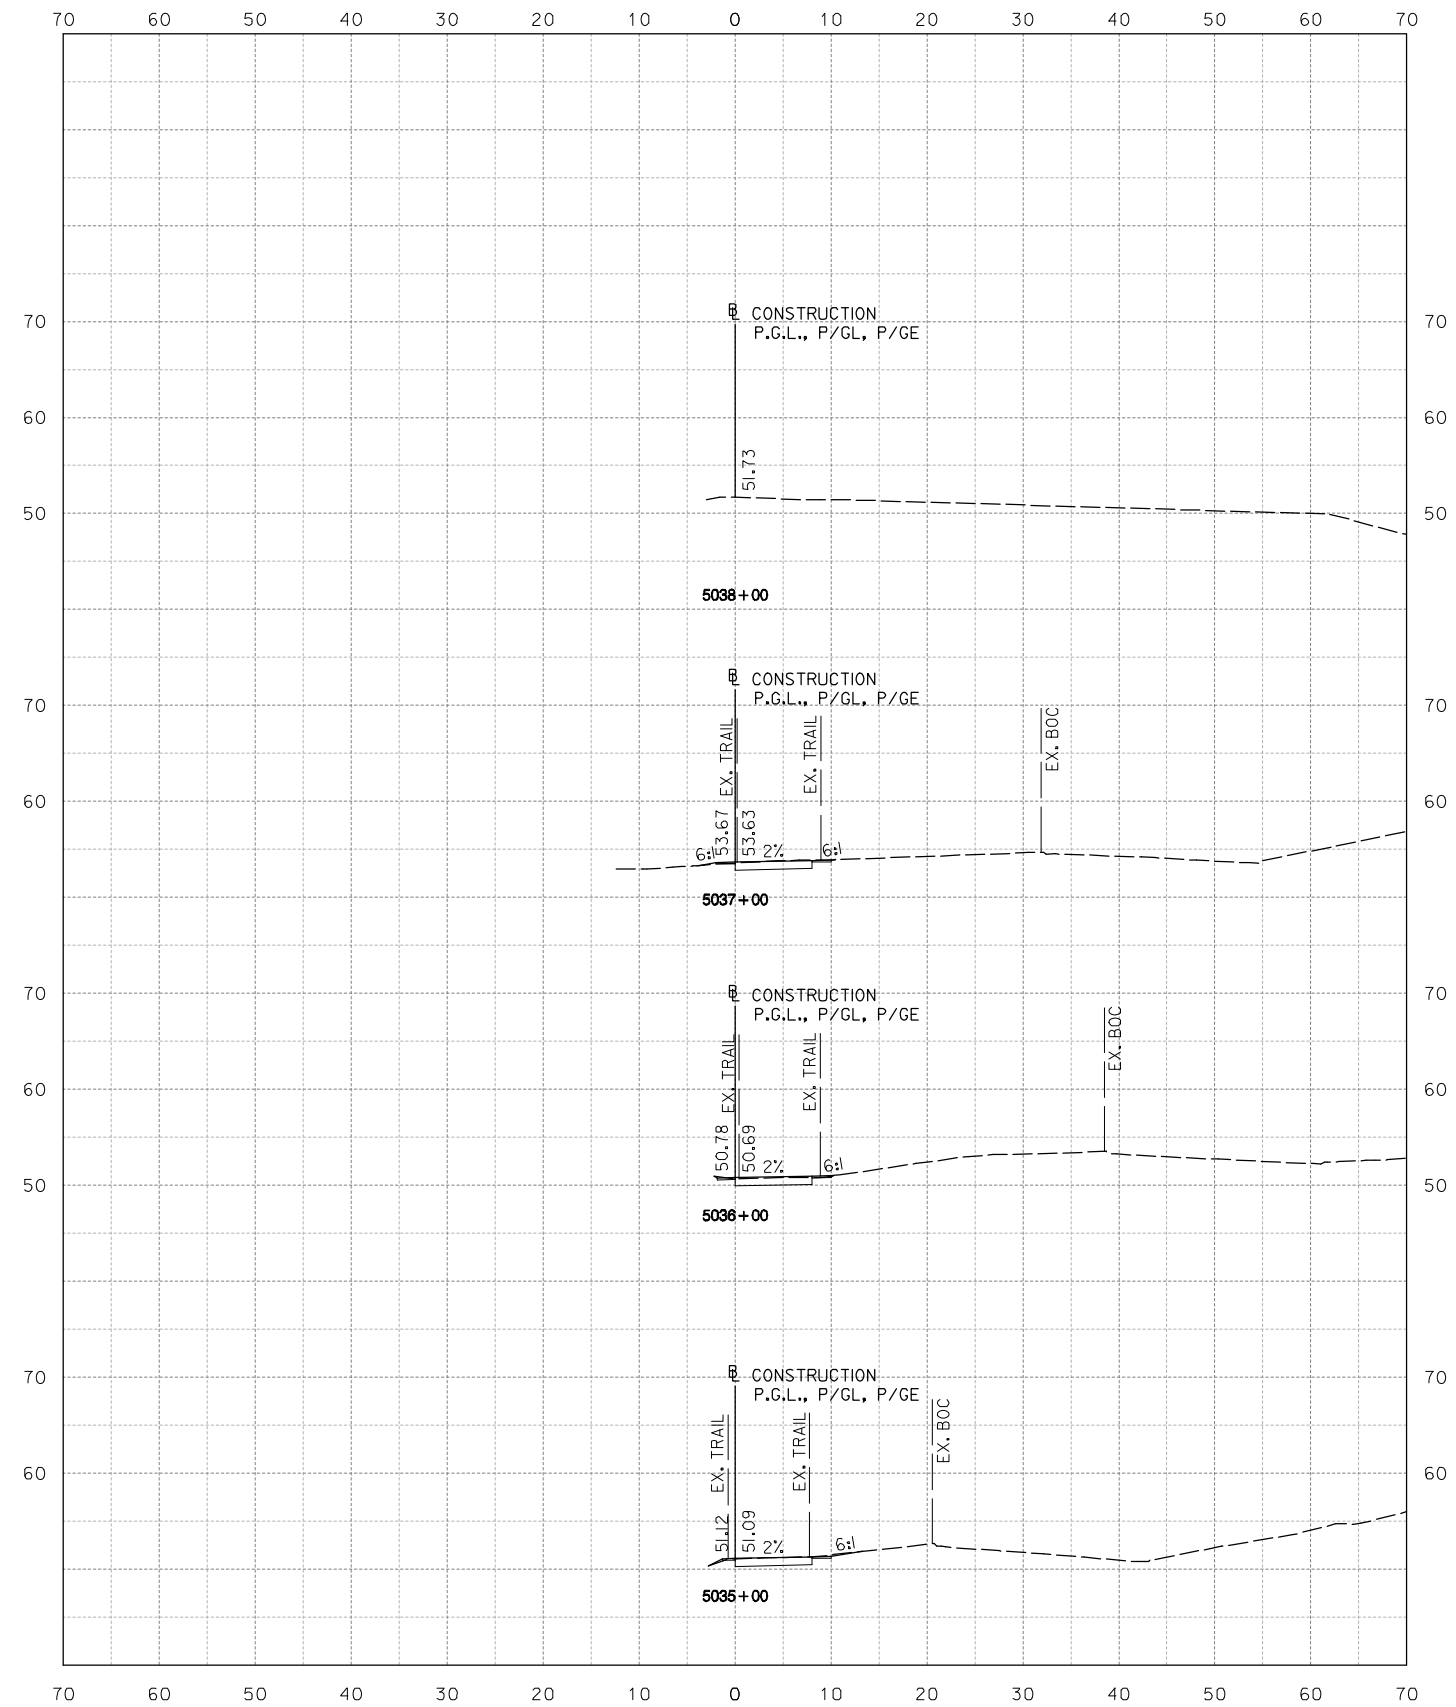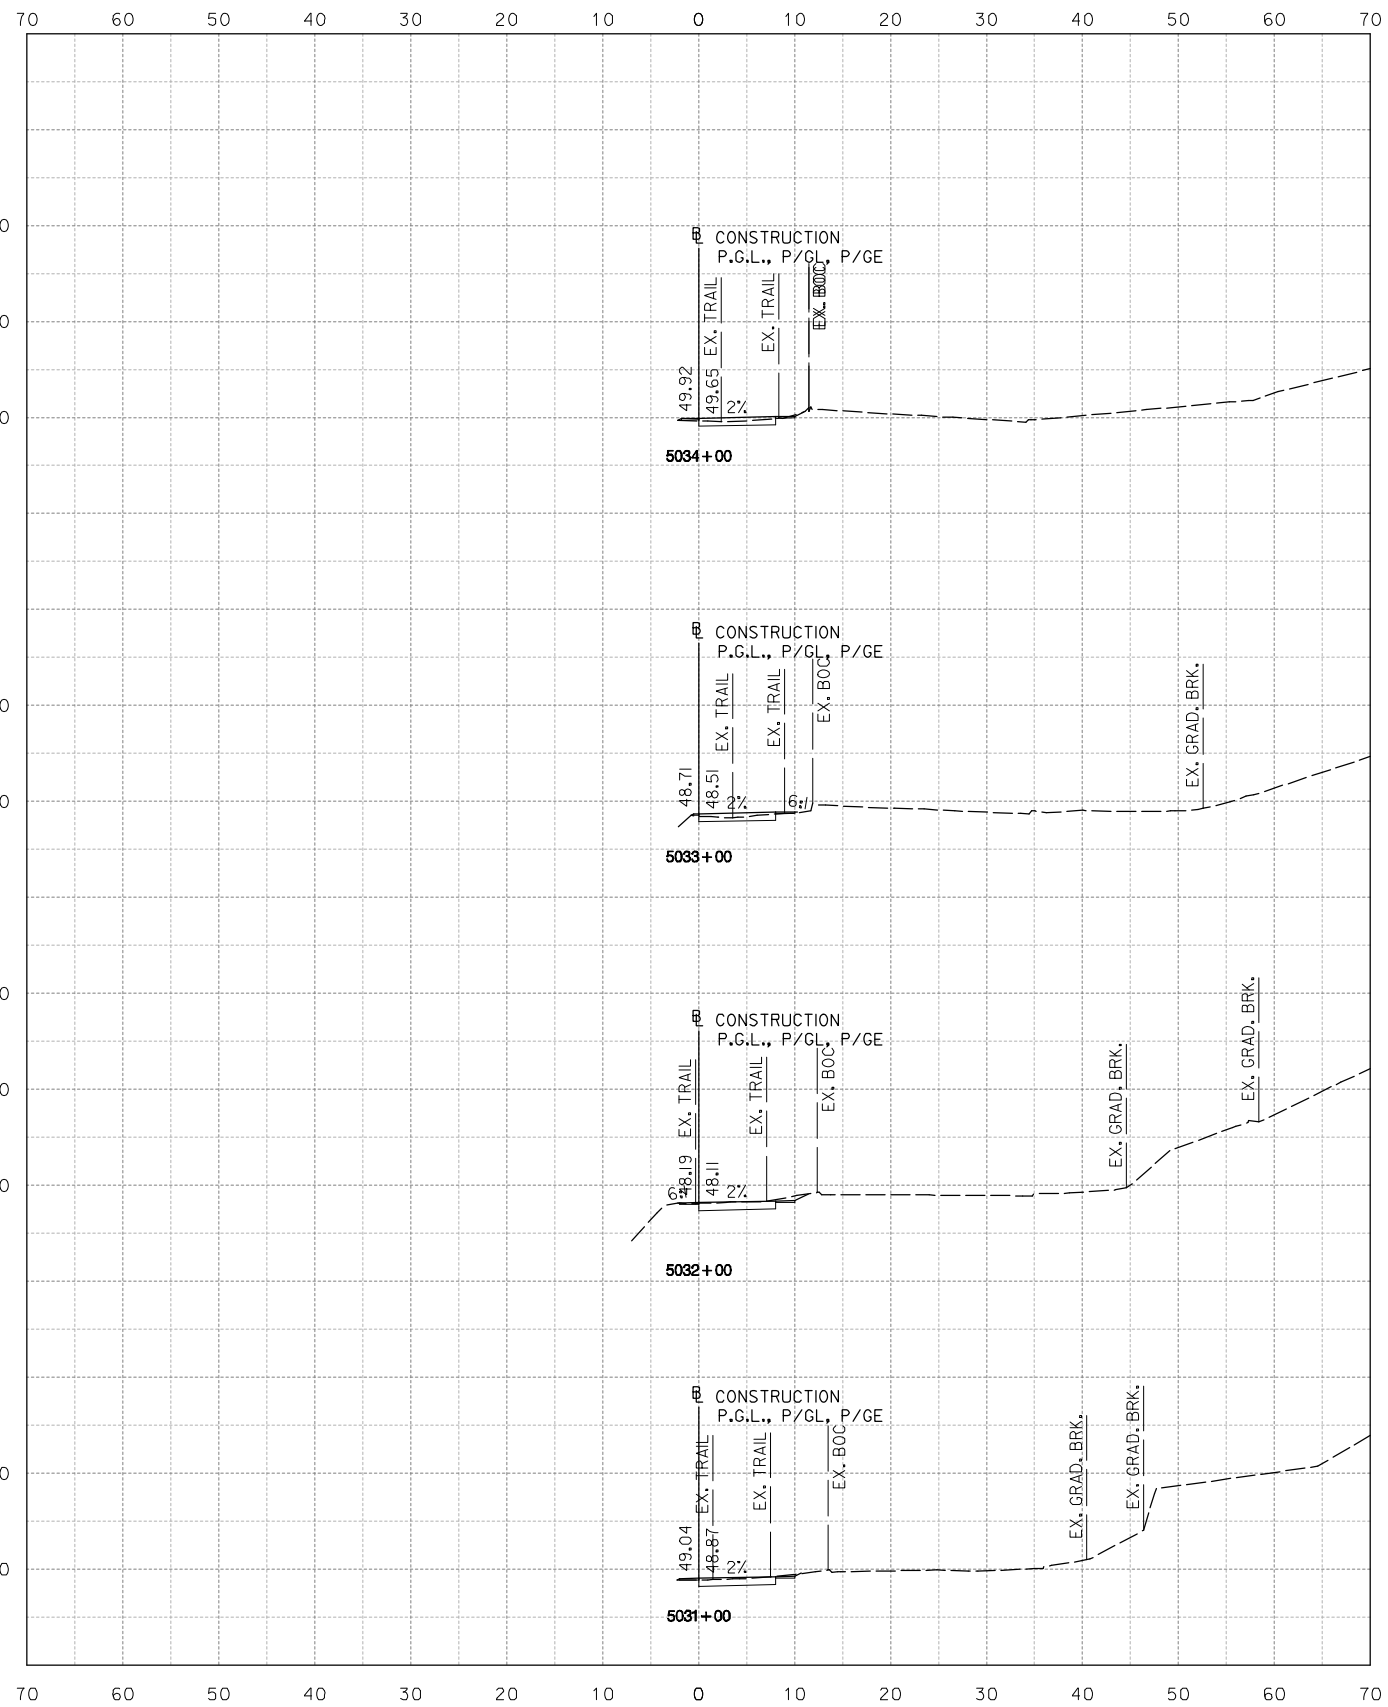

NOT FOR CONSTRUCTION



**Stantec**  
 Baltimore, MD  
 USA  
 Tel. 410.583.6700  
 Fax. 410.583.6704  
 www.stantec.com

NO.	DESCRIPTION	NAME	DATE
REVISIONS			

D.C. DEPARTMENT OF TRANSPORTATION  
 INFRASTRUCTURE PROJECT MANAGEMENT ADMINISTRATION  
 PROJECT MANAGEMENT DIVISION

ROCK CREEK PARK  
 MULTI-USE TRAIL REHABILITATION  
 30% DESIGN SUBMITTAL

PROJECT ENG. \_\_\_\_\_  
 DESIGNED BY \_\_\_\_\_  
 CHECKED BY \_\_\_\_\_  
 DRAWN BY \_\_\_\_\_  
 PROJECT MGR. \_\_\_\_\_

DATE: 09-13-2013

SCALE: 1" = 10'

XS-22



DIVISION CHIEF

CROSS SECTION SHEET  
 STA. 5031+00 TO STA. 5038+00

DATE \_\_\_\_\_  
 FILE \_\_\_\_\_  
 SHEET 24 TO 62



Tuesday, September 10, 2013 AT 04:41 PM  
 U:\20263049\02 rock creek park trail\trans\cadd\sheet files\pfc-6000\_rct.dgn

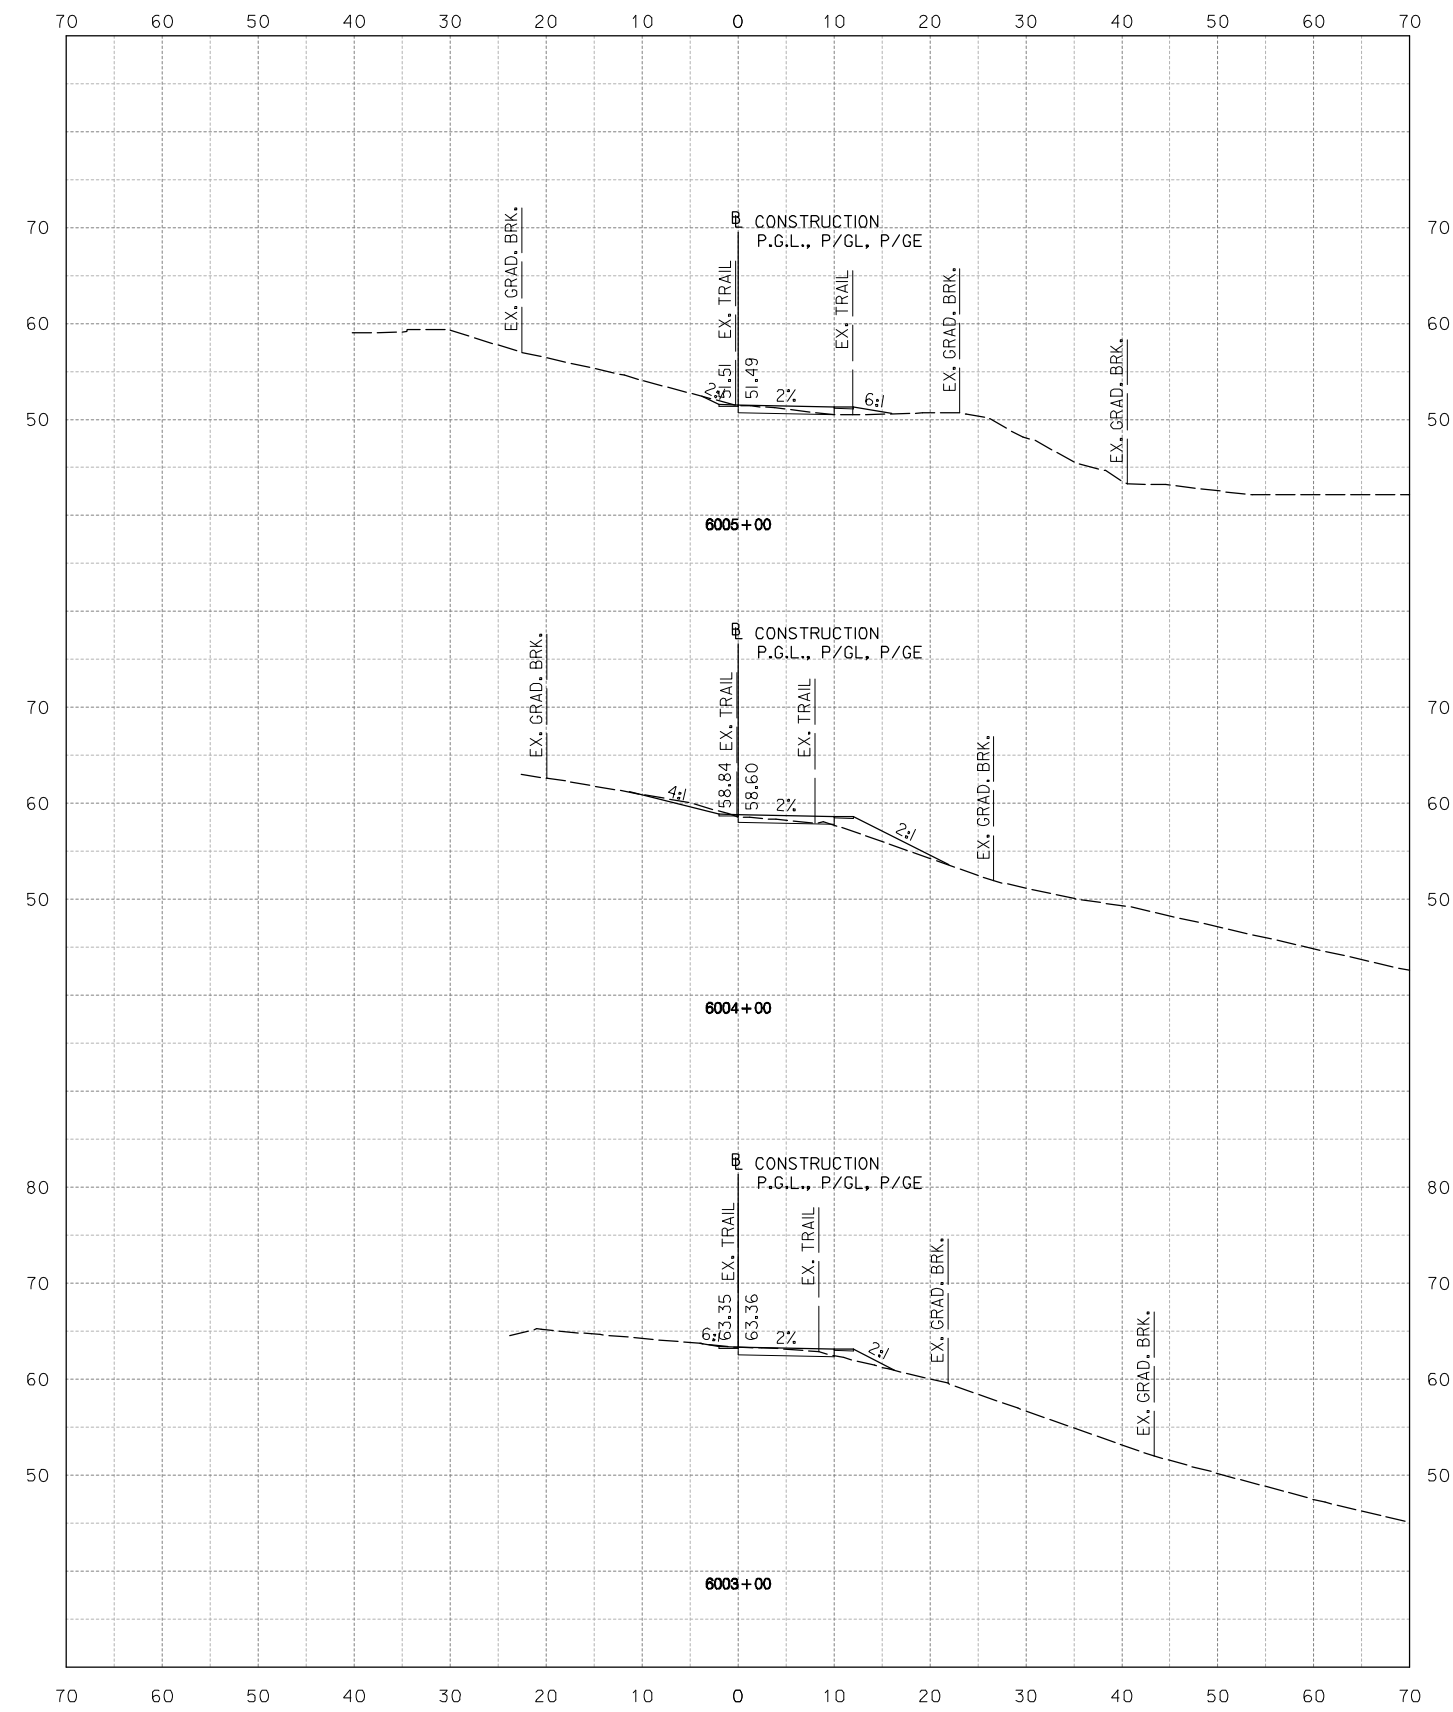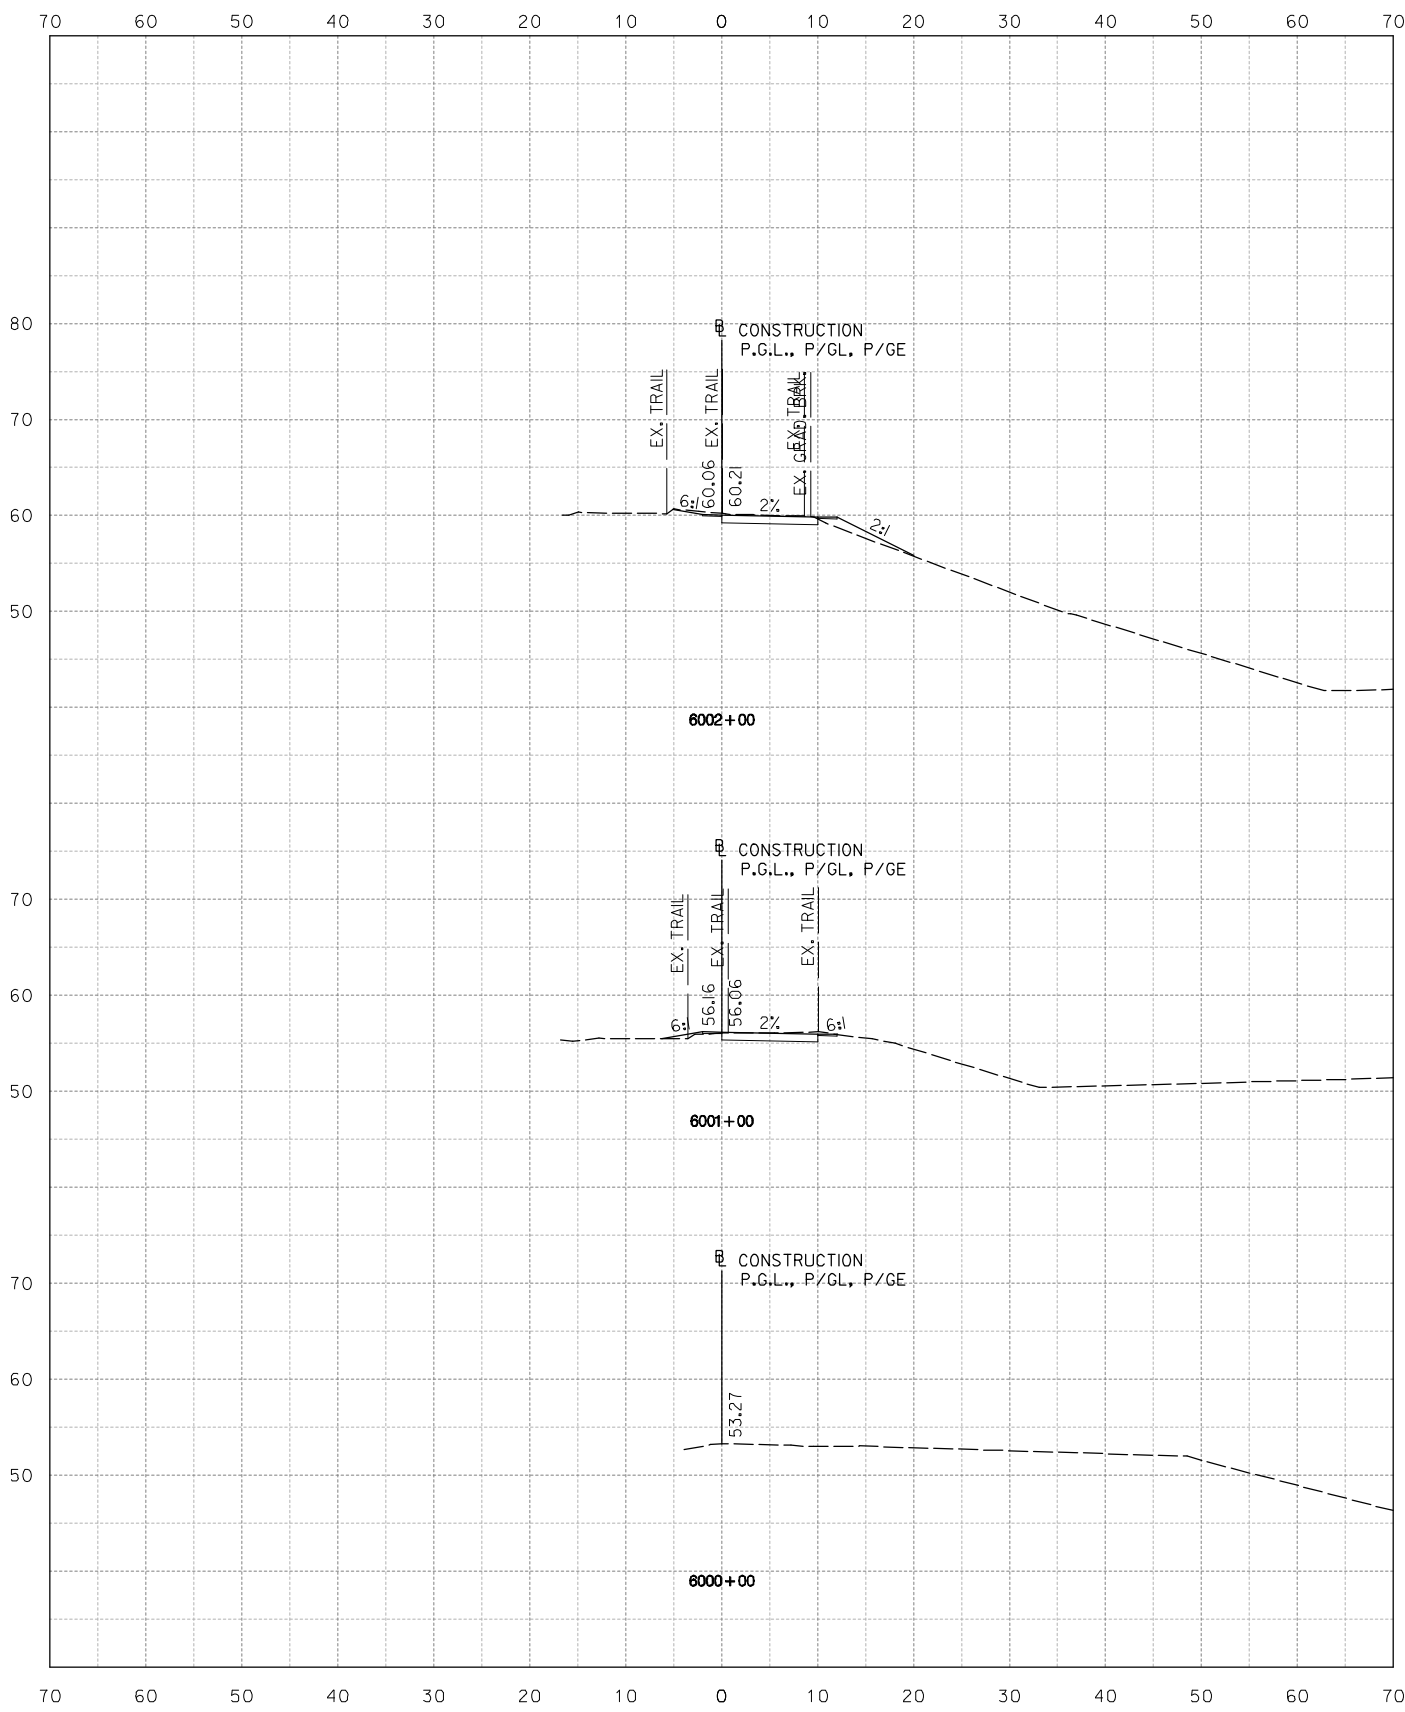

NOT FOR CONSTRUCTION



**Stantec**  
 Baltimore, MD  
 USA  
 Tel. 410.583.6700  
 Fax. 410.583.6704  
 www.stantec.com

NO.	DESCRIPTION	NAME	DATE
REVISIONS			

D.C. DEPARTMENT OF TRANSPORTATION  
 INFRASTRUCTURE PROJECT MANAGEMENT ADMINISTRATION  
 PROJECT MANAGEMENT DIVISION

ROCK CREEK PARK  
 MULTI-USE TRAIL REHABILITATION  
 30% DESIGN SUBMITTAL

PROJECT ENG. \_\_\_\_\_  
 DESIGNED BY \_\_\_\_\_  
 CHECKED BY \_\_\_\_\_  
 DRAWN BY \_\_\_\_\_  
 PROJECT MGR. \_\_\_\_\_

DATE: 09-13-2013

SCALE: 1" = 10'



XS-23

DIVISION CHIEF

CROSS SECTION SHEET  
 STA. 6000+00 TO STA. 6005+00

DATE \_\_\_\_\_  
 FILE \_\_\_\_\_  
 SHEET 25 TO 62

Tuesday, September 10, 2013 AT 04:41 PM  
 U:\202603049\02 rock creek park trail\trans\cadd\sheet files\pfc-6000\_rct.dgn

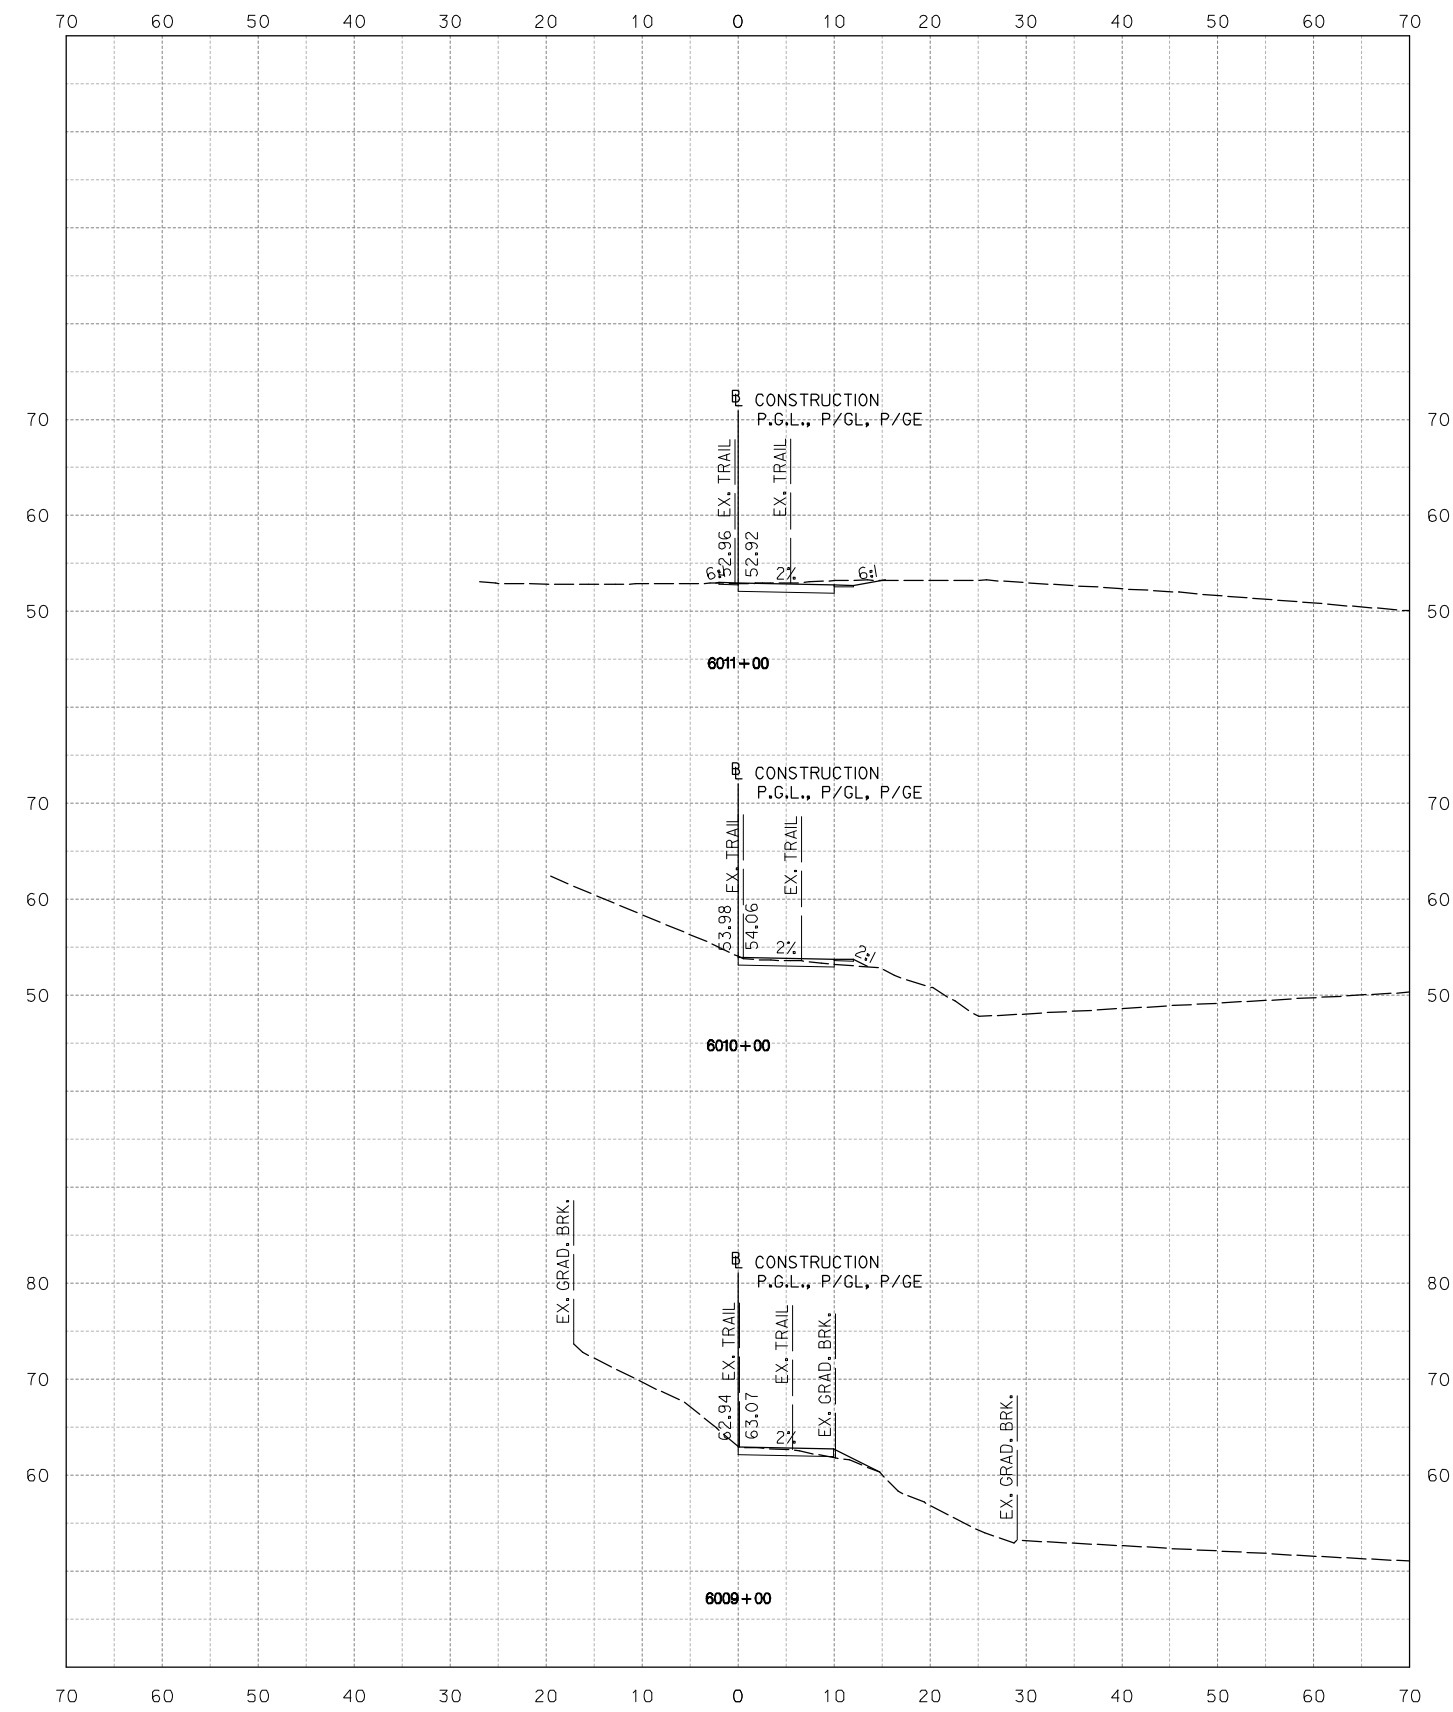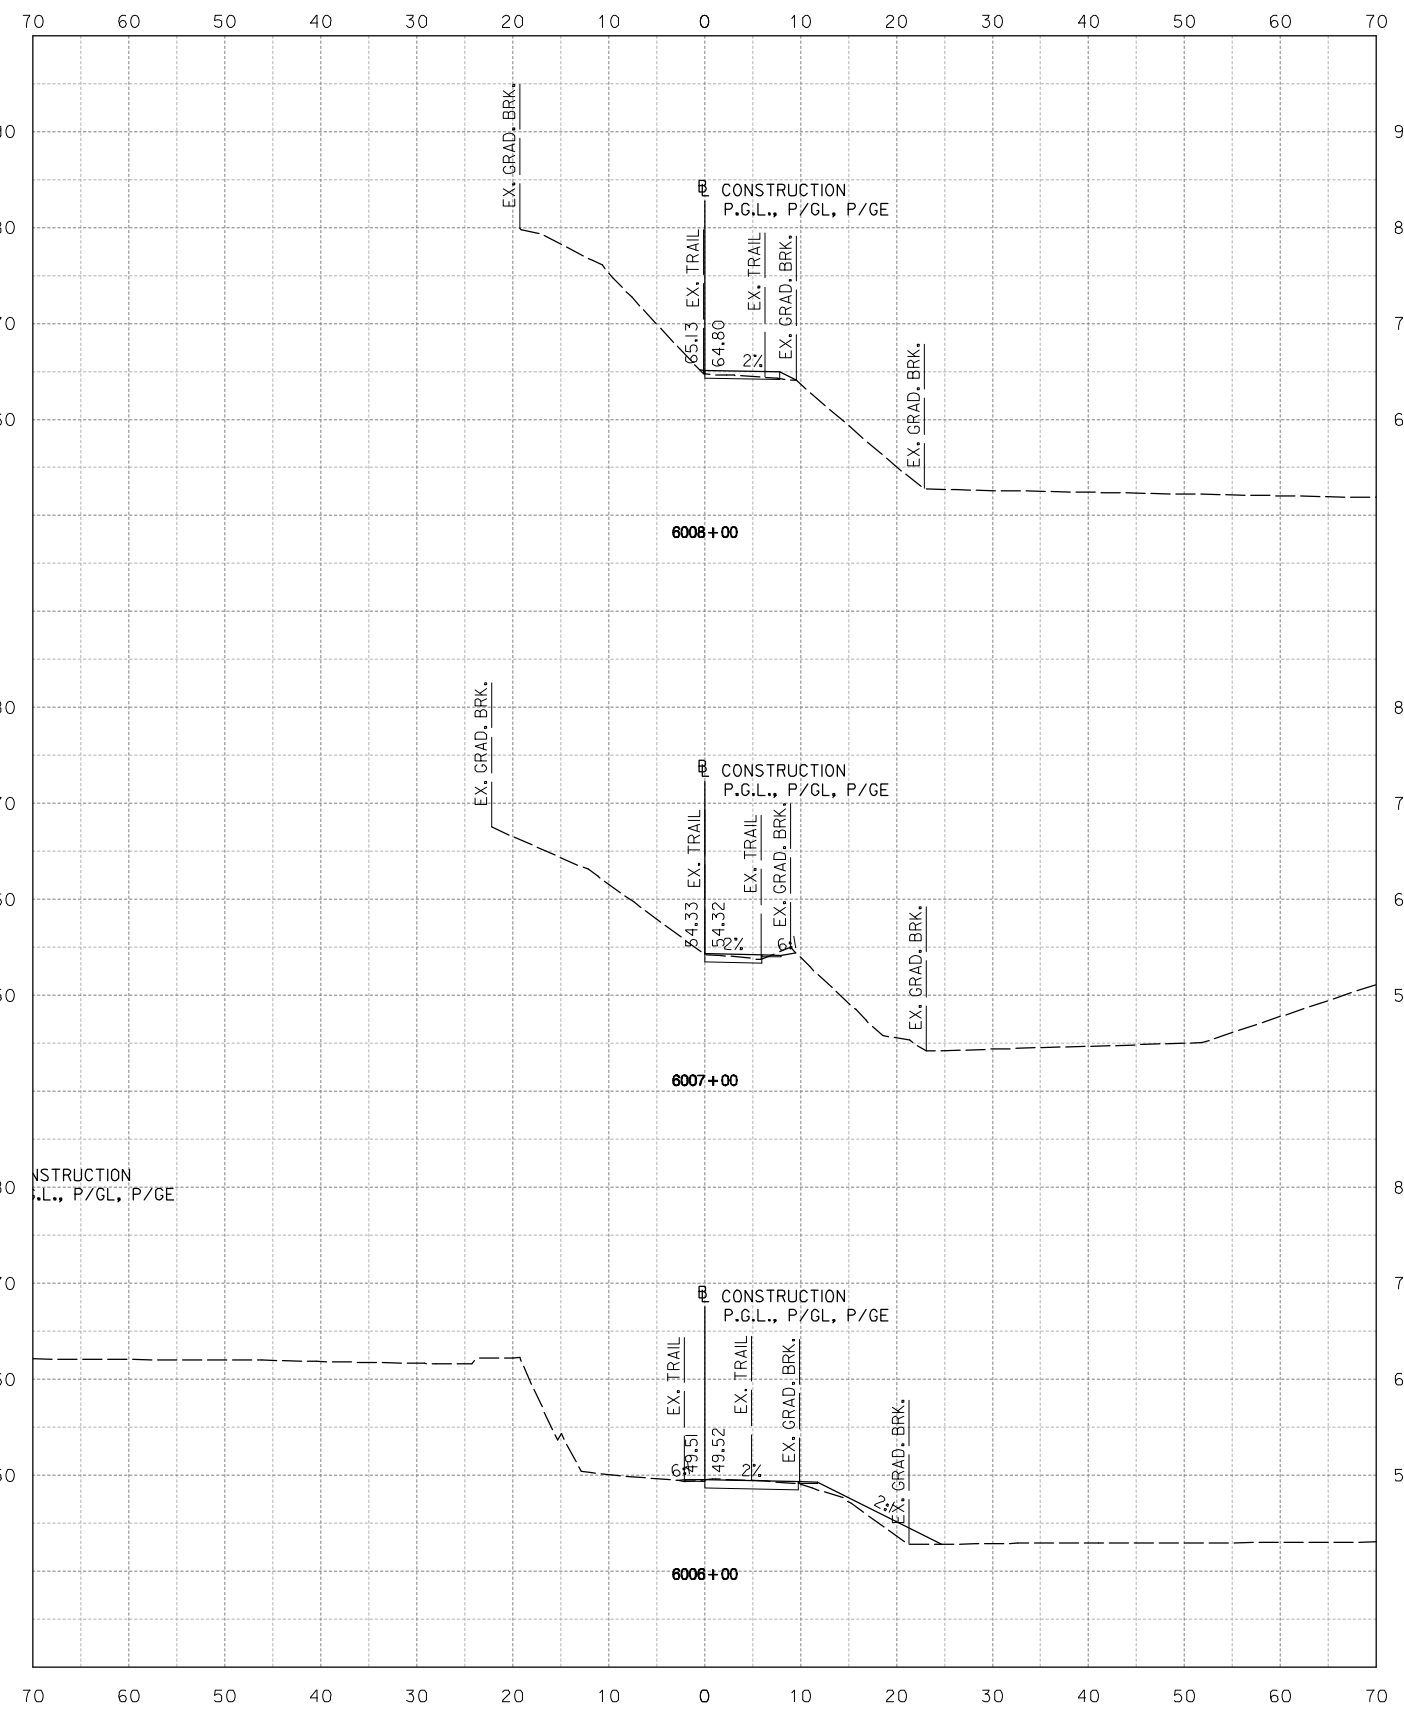

**NOT FOR CONSTRUCTION**  
 10' 0 10' 20'  
 HORIZONTAL SCALE: 1" = 10'



**Stantec**  
 Baltimore, MD  
 USA  
 Tel. 410.583.6700  
 Fax. 410.583.6704  
 www.stantec.com

NO.	DESCRIPTION	NAME	DATE
REVISIONS			

**D.C. DEPARTMENT OF TRANSPORTATION**  
**INFRASTRUCTURE PROJECT MANAGEMENT ADMINISTRATION**  
**PROJECT MANAGEMENT DIVISION**

**ROCK CREEK PARK**  
**MULTI-USE TRAIL REHABILITATION**  
**30% DESIGN SUBMITTAL**



PROJECT ENG. \_\_\_\_\_  
 DESIGNED BY \_\_\_\_\_  
 CHECKED BY \_\_\_\_\_  
 DRAWN BY \_\_\_\_\_  
 PROJECT MGR. \_\_\_\_\_

DATE: 09-13-2013      SCALE: 1" = 10'      XS-24

**CROSS SECTION SHEET**  
**STA. 6006+00 TO STA. 6011+00**

DIVISION CHIEF \_\_\_\_\_  
 DATE \_\_\_\_\_  
 FILE \_\_\_\_\_  
 SHEET 26 TO 62

Tuesday, September 10, 2013 AT 04:41 PM  
 U:\20263049\02 rock creek park trail\trans\cadd\sheet files\pfc-6000\_rct.dgn

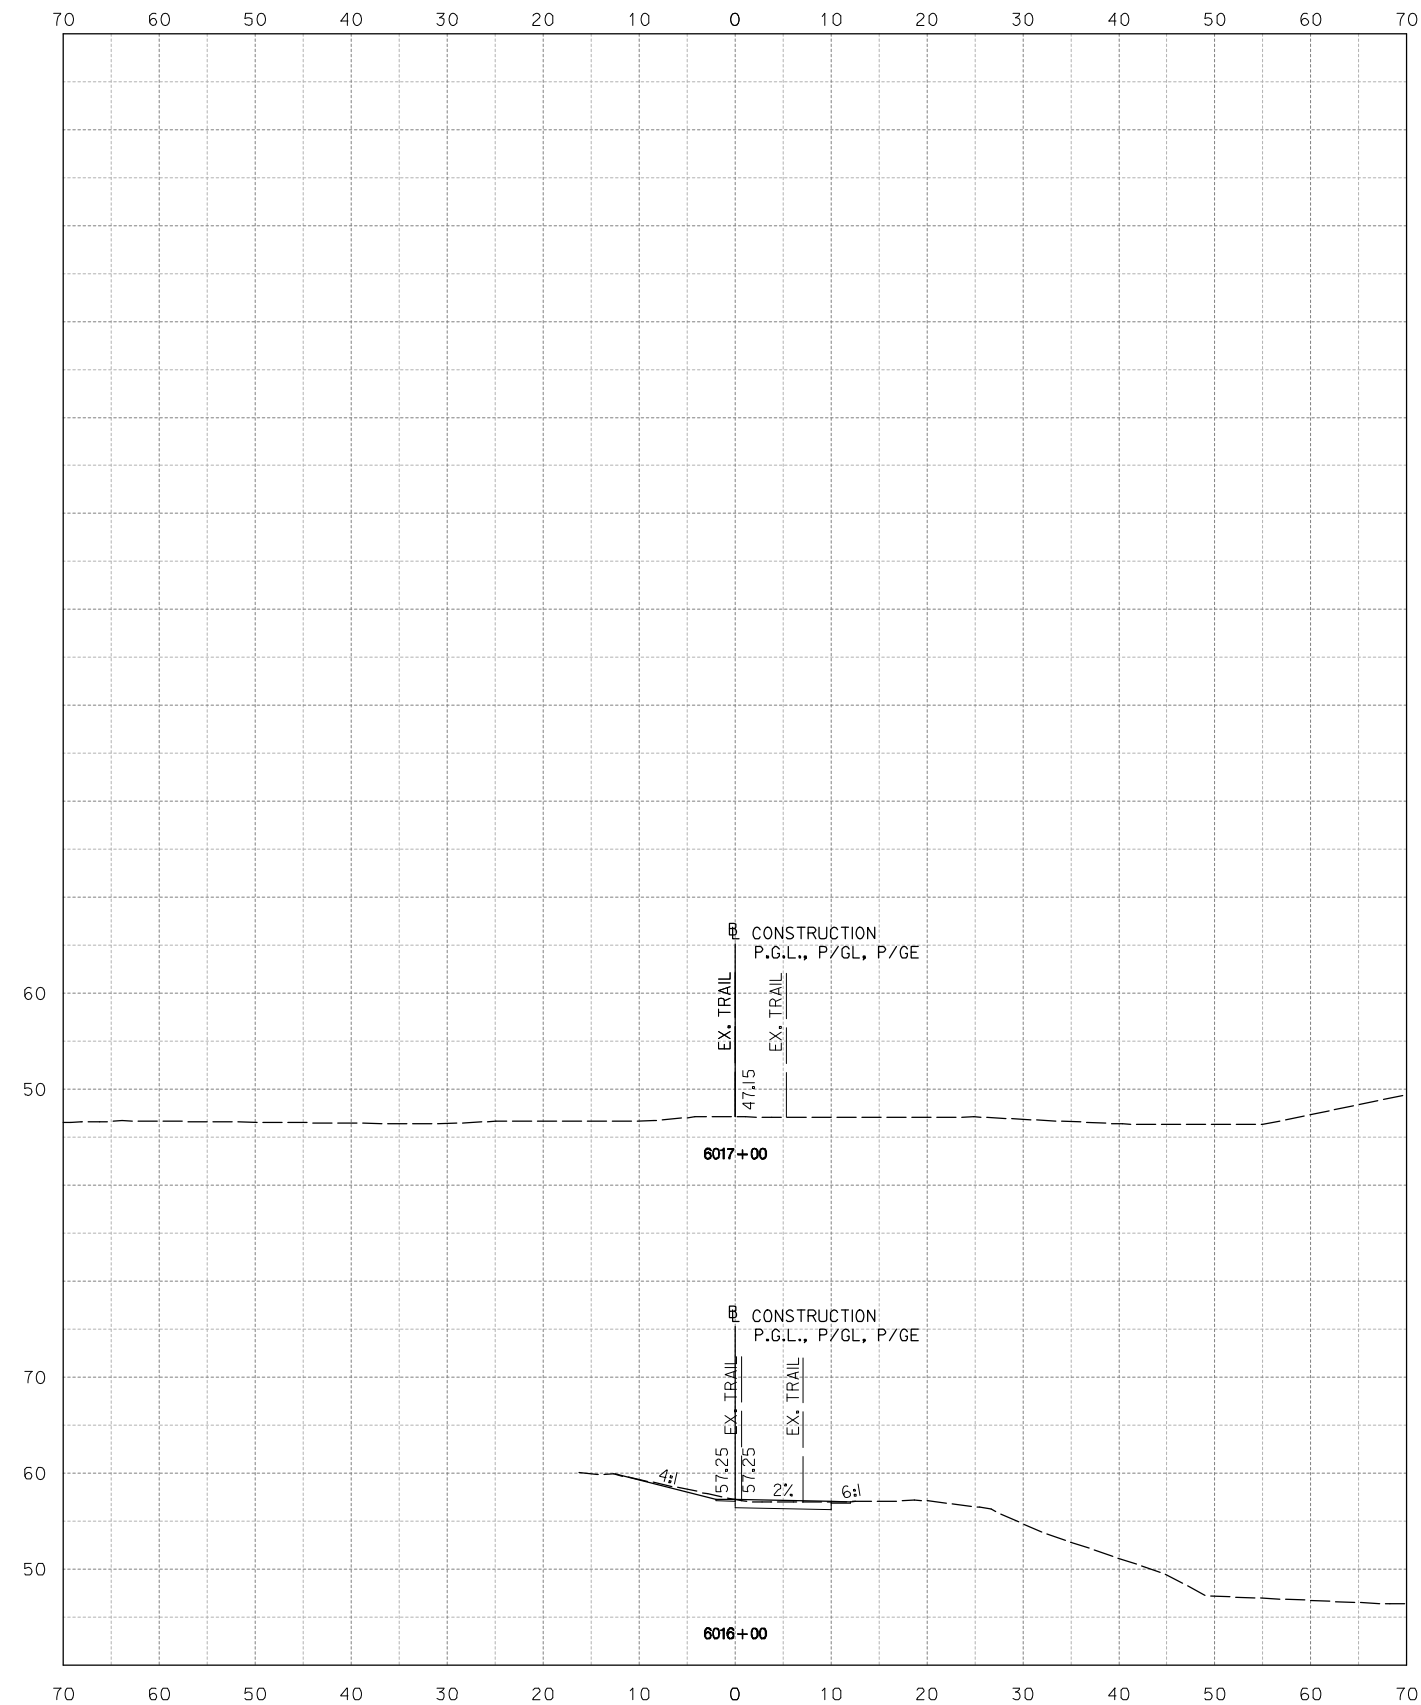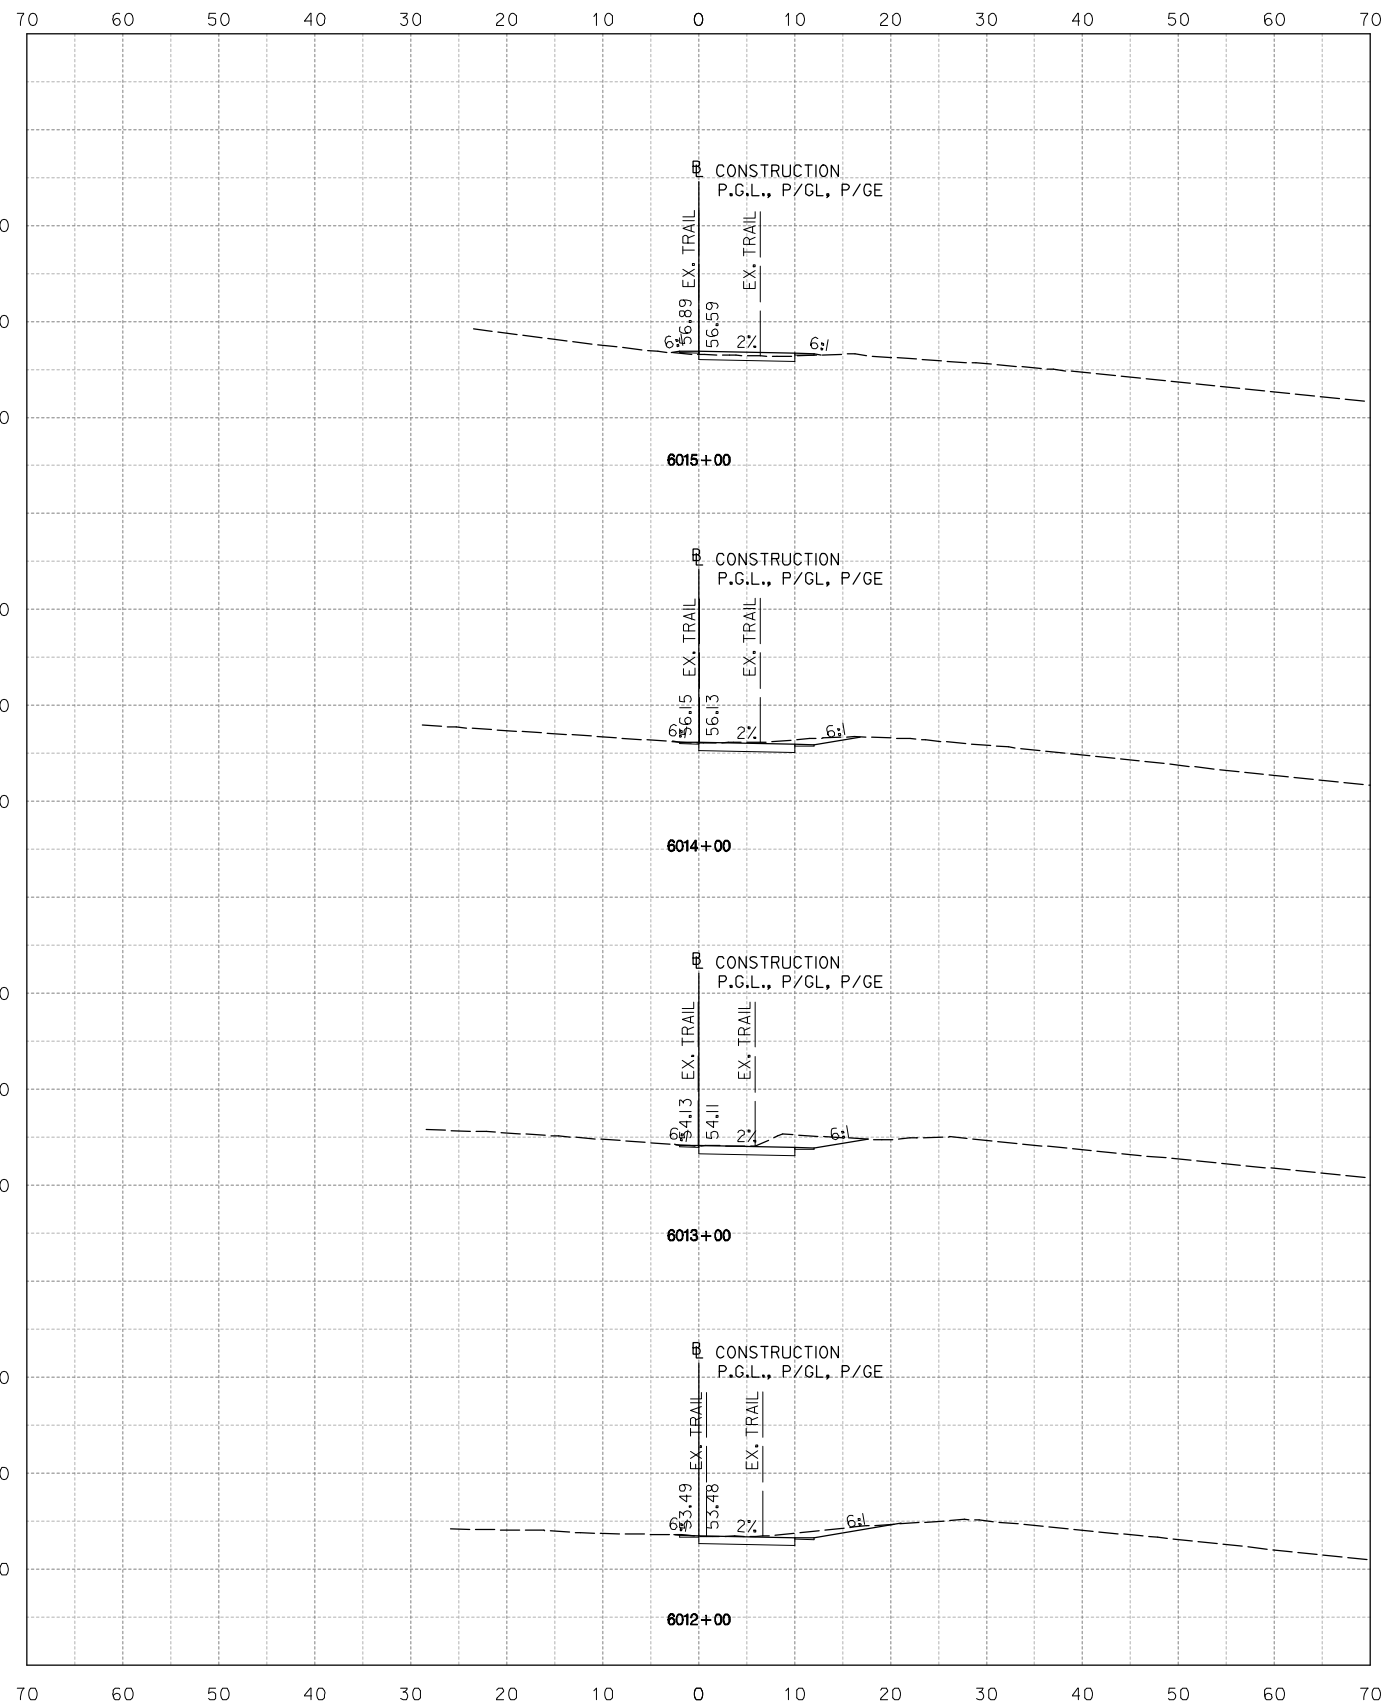

**NOT FOR CONSTRUCTION**  
 10' 0 10' 20'  
 HORIZONTAL SCALE: 1" = 10'



**Stantec**  
 Baltimore, MD  
 USA  
 Tel. 410.583.6700  
 Fax. 410.583.6704  
 www.stantec.com

NO.	DESCRIPTION	NAME	DATE
REVISIONS			

**D.C. DEPARTMENT OF TRANSPORTATION**  
**INFRASTRUCTURE PROJECT MANAGEMENT ADMINISTRATION**  
**PROJECT MANAGEMENT DIVISION**

**ROCK CREEK PARK**  
**MULTI-USE TRAIL REHABILITATION**  
**30% DESIGN SUBMITTAL**

PROJECT ENG. \_\_\_\_\_  
 DESIGNED BY \_\_\_\_\_  
 CHECKED BY \_\_\_\_\_  
 DRAWN BY \_\_\_\_\_  
 PROJECT MGR. \_\_\_\_\_

DATE: 09-13-2013

SCALE: 1" = 10'



**XS-25**

DIVISION CHIEF

**CROSS SECTION SHEET**  
**STA. 6012+00 TO STA. 6017+00**

DATE \_\_\_\_\_  
 FILE \_\_\_\_\_  
 SHEET 27 TO 62

Tuesday, September 10, 2013 AT 04:41 PM  
 U:\202603049\02 rock creek park trail\trans\cadd\sheet files\pfc-7000\_rct.dgn

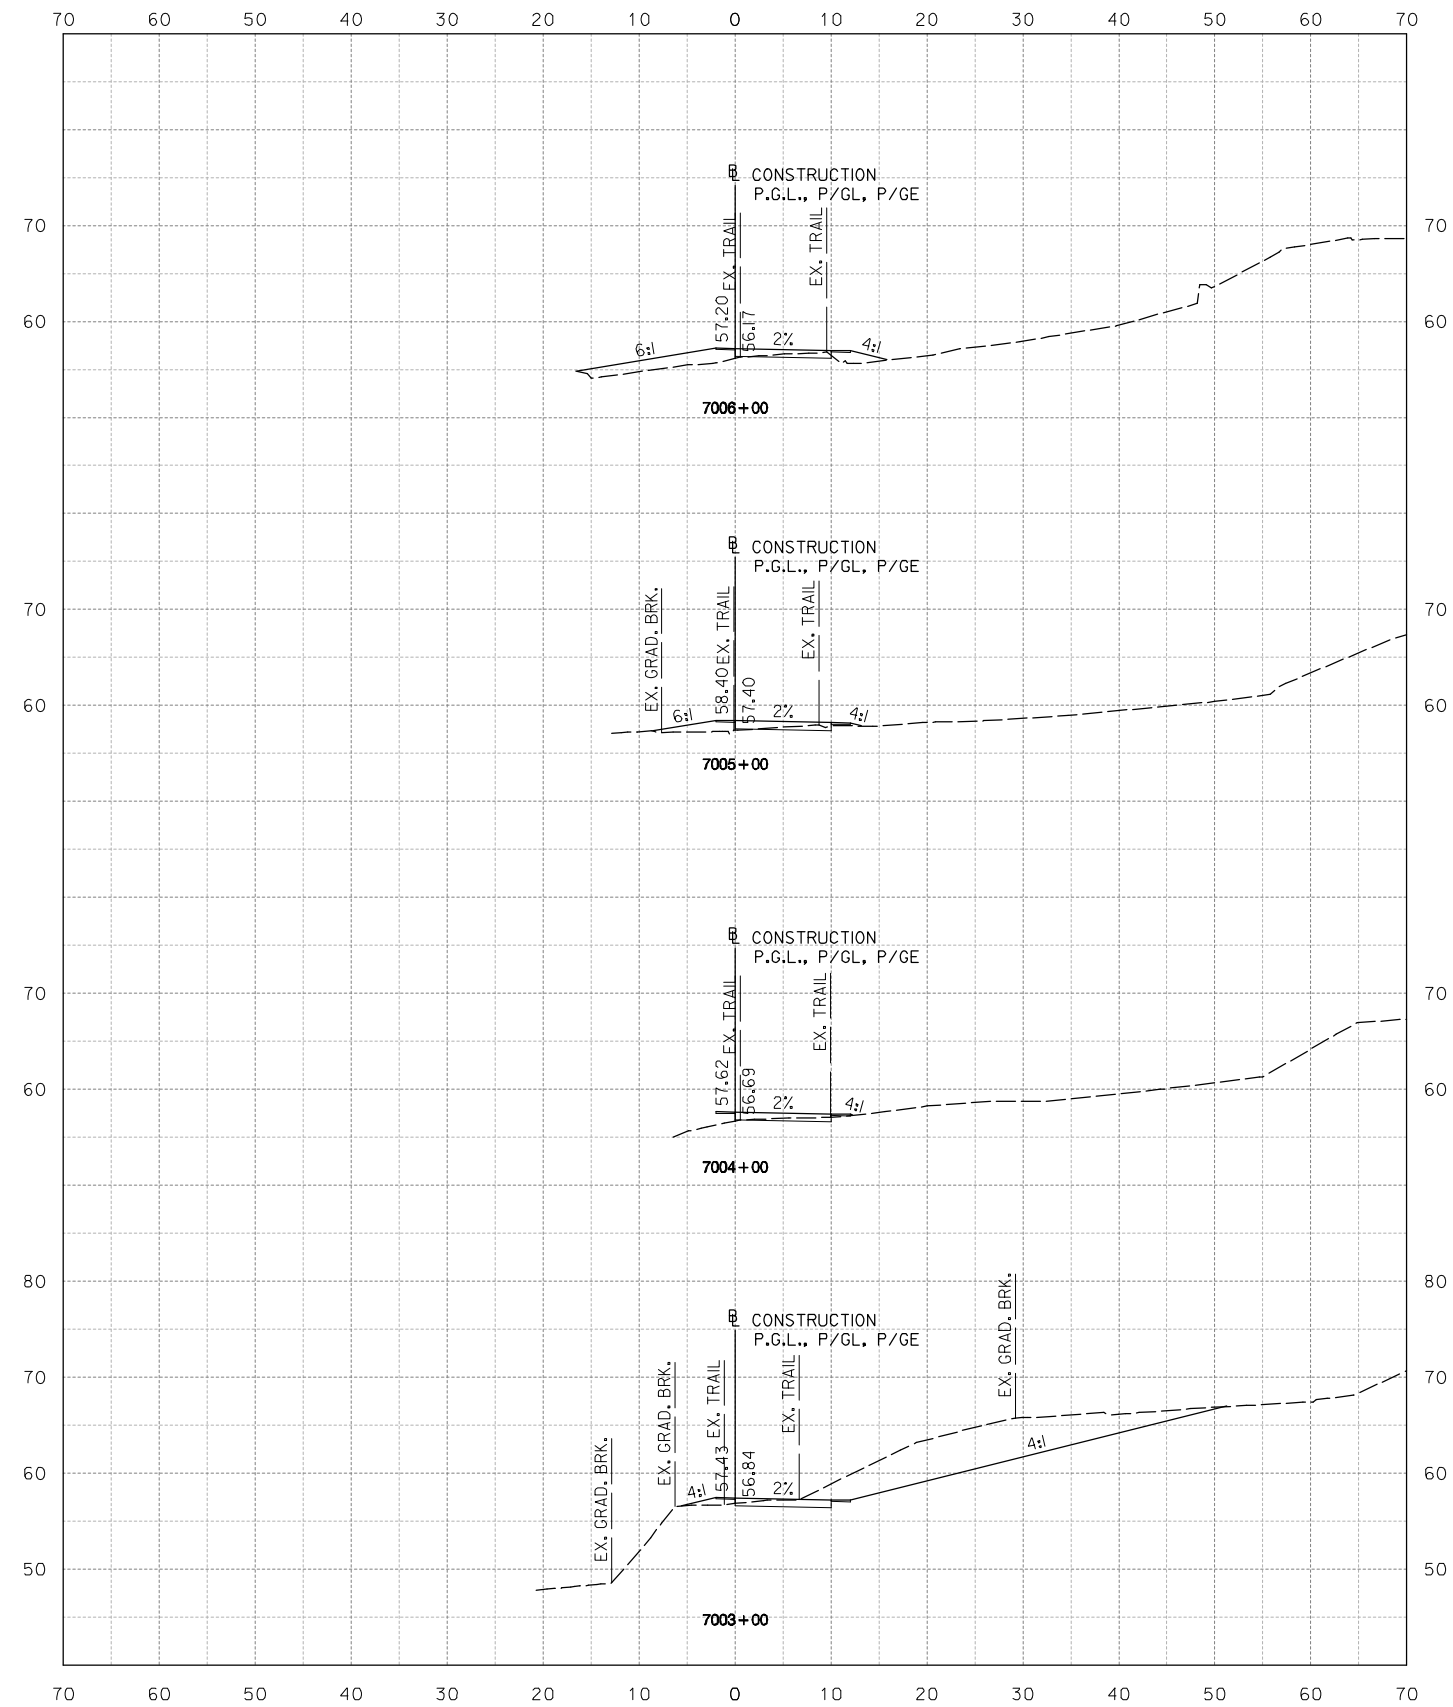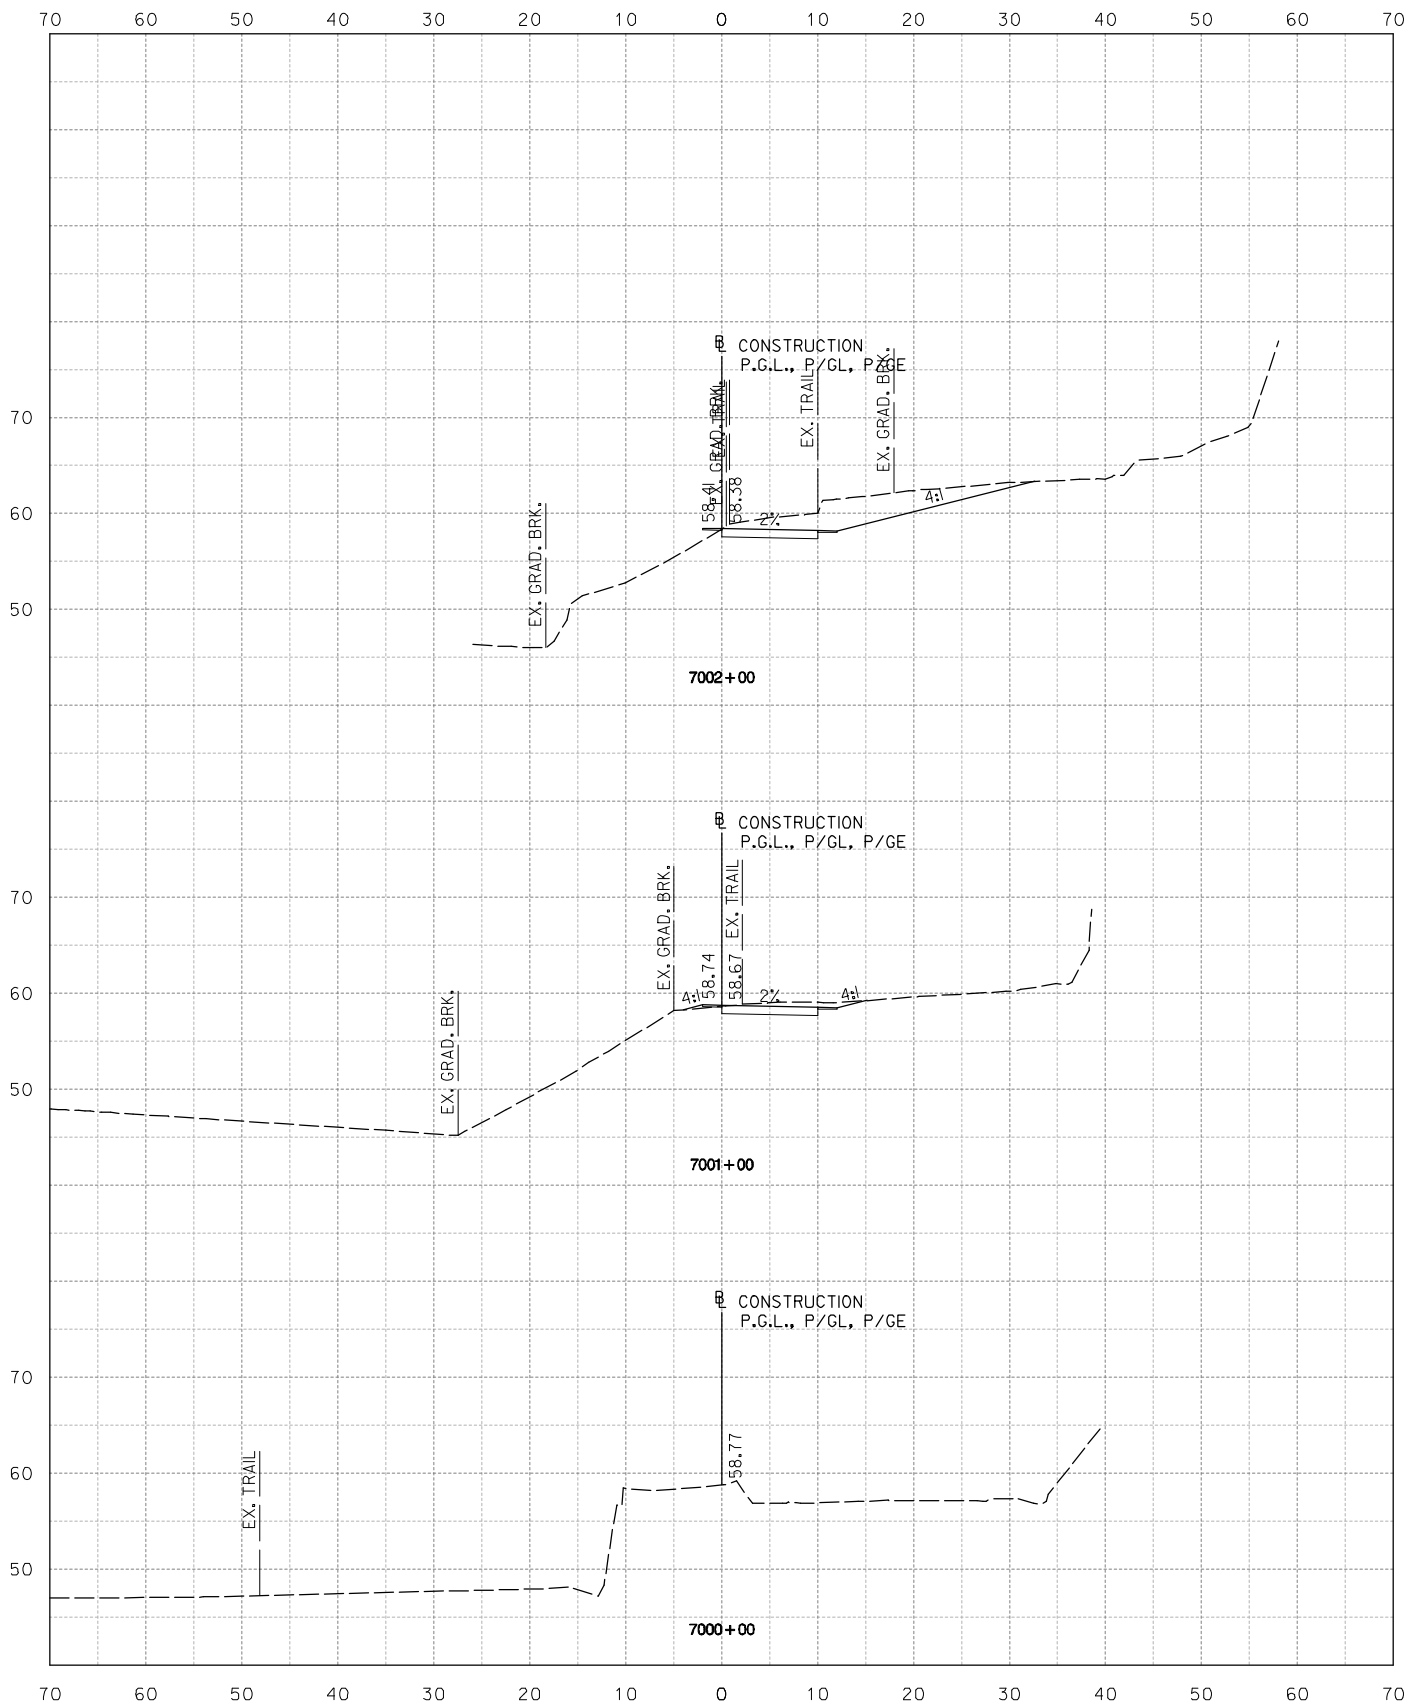

NOT FOR CONSTRUCTION



Stantec  
 Baltimore, MD  
 USA  
 Tel. 410.583.6700  
 Fax. 410.583.6704  
 www.stantec.com

NO.	DESCRIPTION	NAME	DATE
REVISIONS			

D.C. DEPARTMENT OF TRANSPORTATION  
 INFRASTRUCTURE PROJECT MANAGEMENT ADMINISTRATION  
 PROJECT MANAGEMENT DIVISION

ROCK CREEK PARK  
 MULTI-USE TRAIL REHABILITATION  
 30% DESIGN SUBMITTAL

PROJECT ENG. \_\_\_\_\_  
 DESIGNED BY \_\_\_\_\_  
 CHECKED BY \_\_\_\_\_  
 DRAWN BY \_\_\_\_\_  
 PROJECT MGR. \_\_\_\_\_

DATE: 09-13-2013

SCALE: 1" = 10'



XS-26

DIVISION CHIEF

CROSS SECTION SHEET  
 STA. 7000+00 TO STA. 7006+00

DATE \_\_\_\_\_  
 FILE \_\_\_\_\_  
 SHEET 28 TO 62

Tuesday, September 10, 2013 AT 04:41 PM  
 U:\202603049\02 rock creek park trail\trans\cadd\sheet files\9HC-7000\_rct.dgn

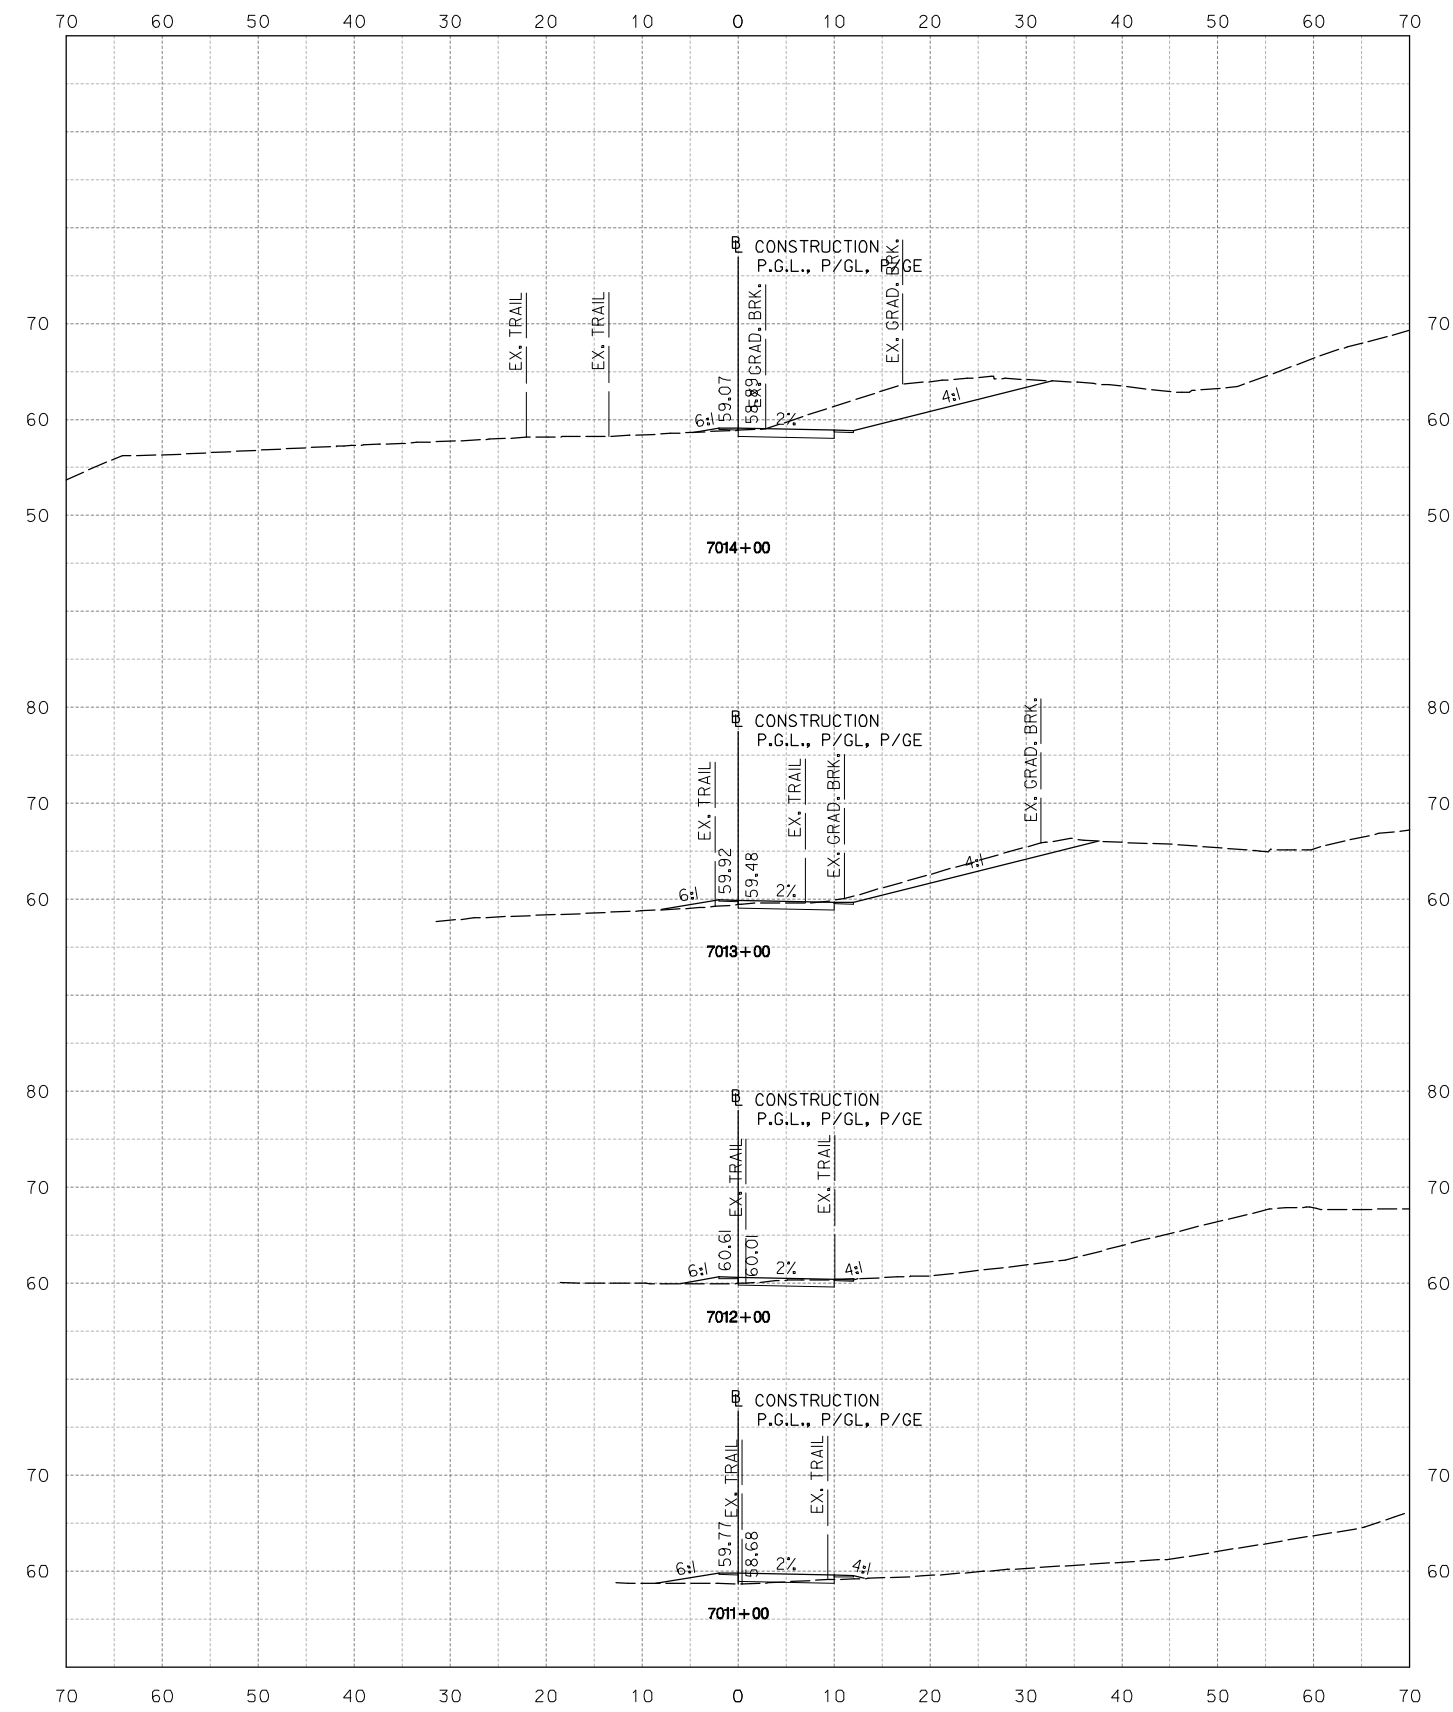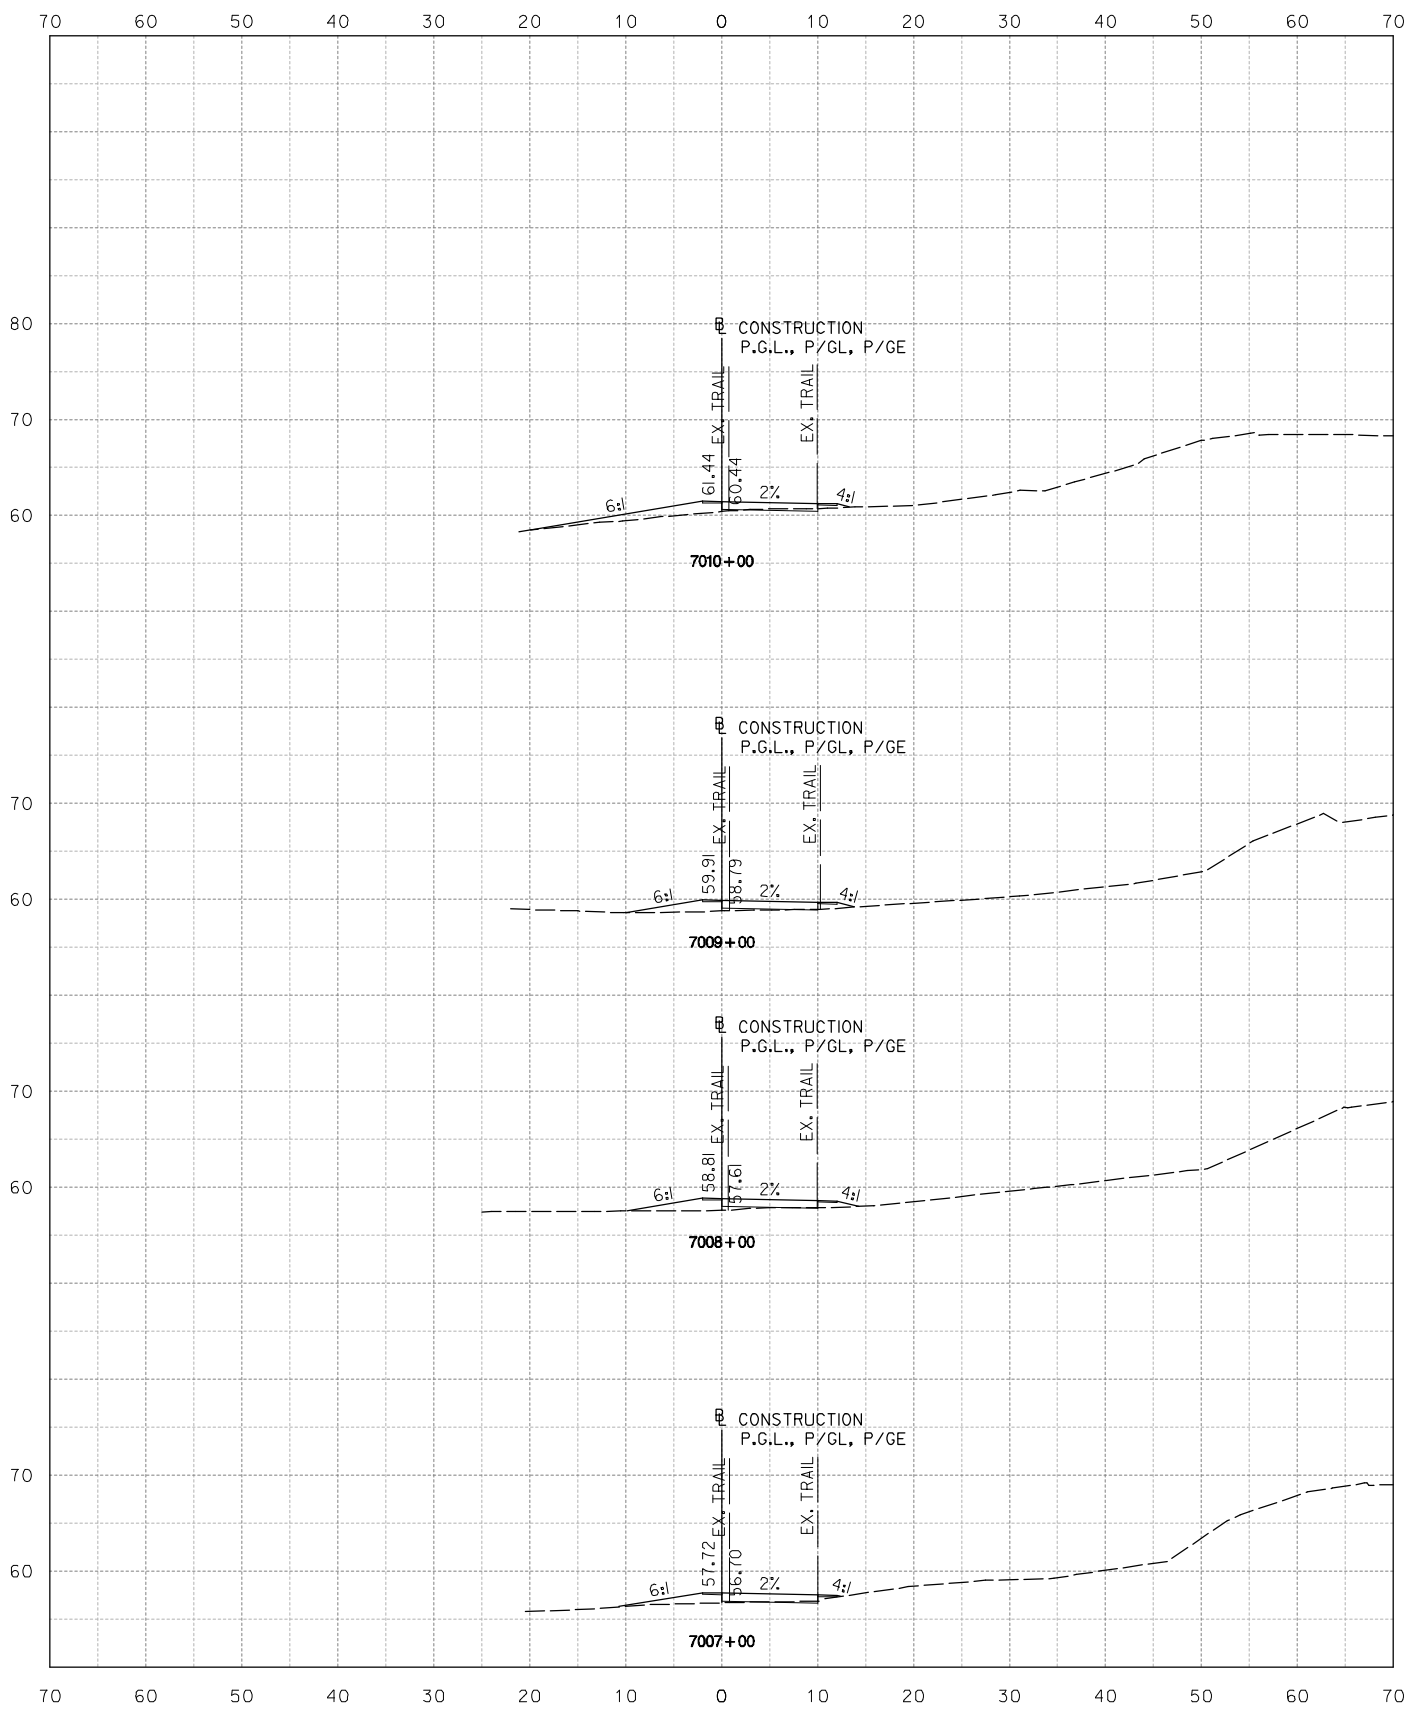

NOT FOR CONSTRUCTION



**Stantec**  
 Baltimore, MD  
 USA  
 Tel. 410.583.6700  
 Fax. 410.583.6704  
 www.stantec.com

NO.	DESCRIPTION	NAME	DATE
REVISIONS			

D.C. DEPARTMENT OF TRANSPORTATION  
 INFRASTRUCTURE PROJECT MANAGEMENT ADMINISTRATION  
 PROJECT MANAGEMENT DIVISION

ROCK CREEK PARK  
 MULTI-USE TRAIL REHABILITATION  
 30% DESIGN SUBMITTAL

PROJECT ENG. \_\_\_\_\_  
 DESIGNED BY \_\_\_\_\_  
 CHECKED BY \_\_\_\_\_  
 DRAWN BY \_\_\_\_\_  
 PROJECT MGR. \_\_\_\_\_

DATE: 09-13-2013

SCALE: 1" = 10'



XS-27

DIVISION CHIEF

CROSS SECTION SHEET  
 STA. 7007+00 TO STA. 7014+00

DATE \_\_\_\_\_  
 FILE \_\_\_\_\_  
 SHEET 29 TO 62

Tuesday, September 10, 2013 AT 04:41 PM  
 U:\202603049\02 rock creek park trail\trans\cadd\sheet files\pfc-8000\_rct.dgn

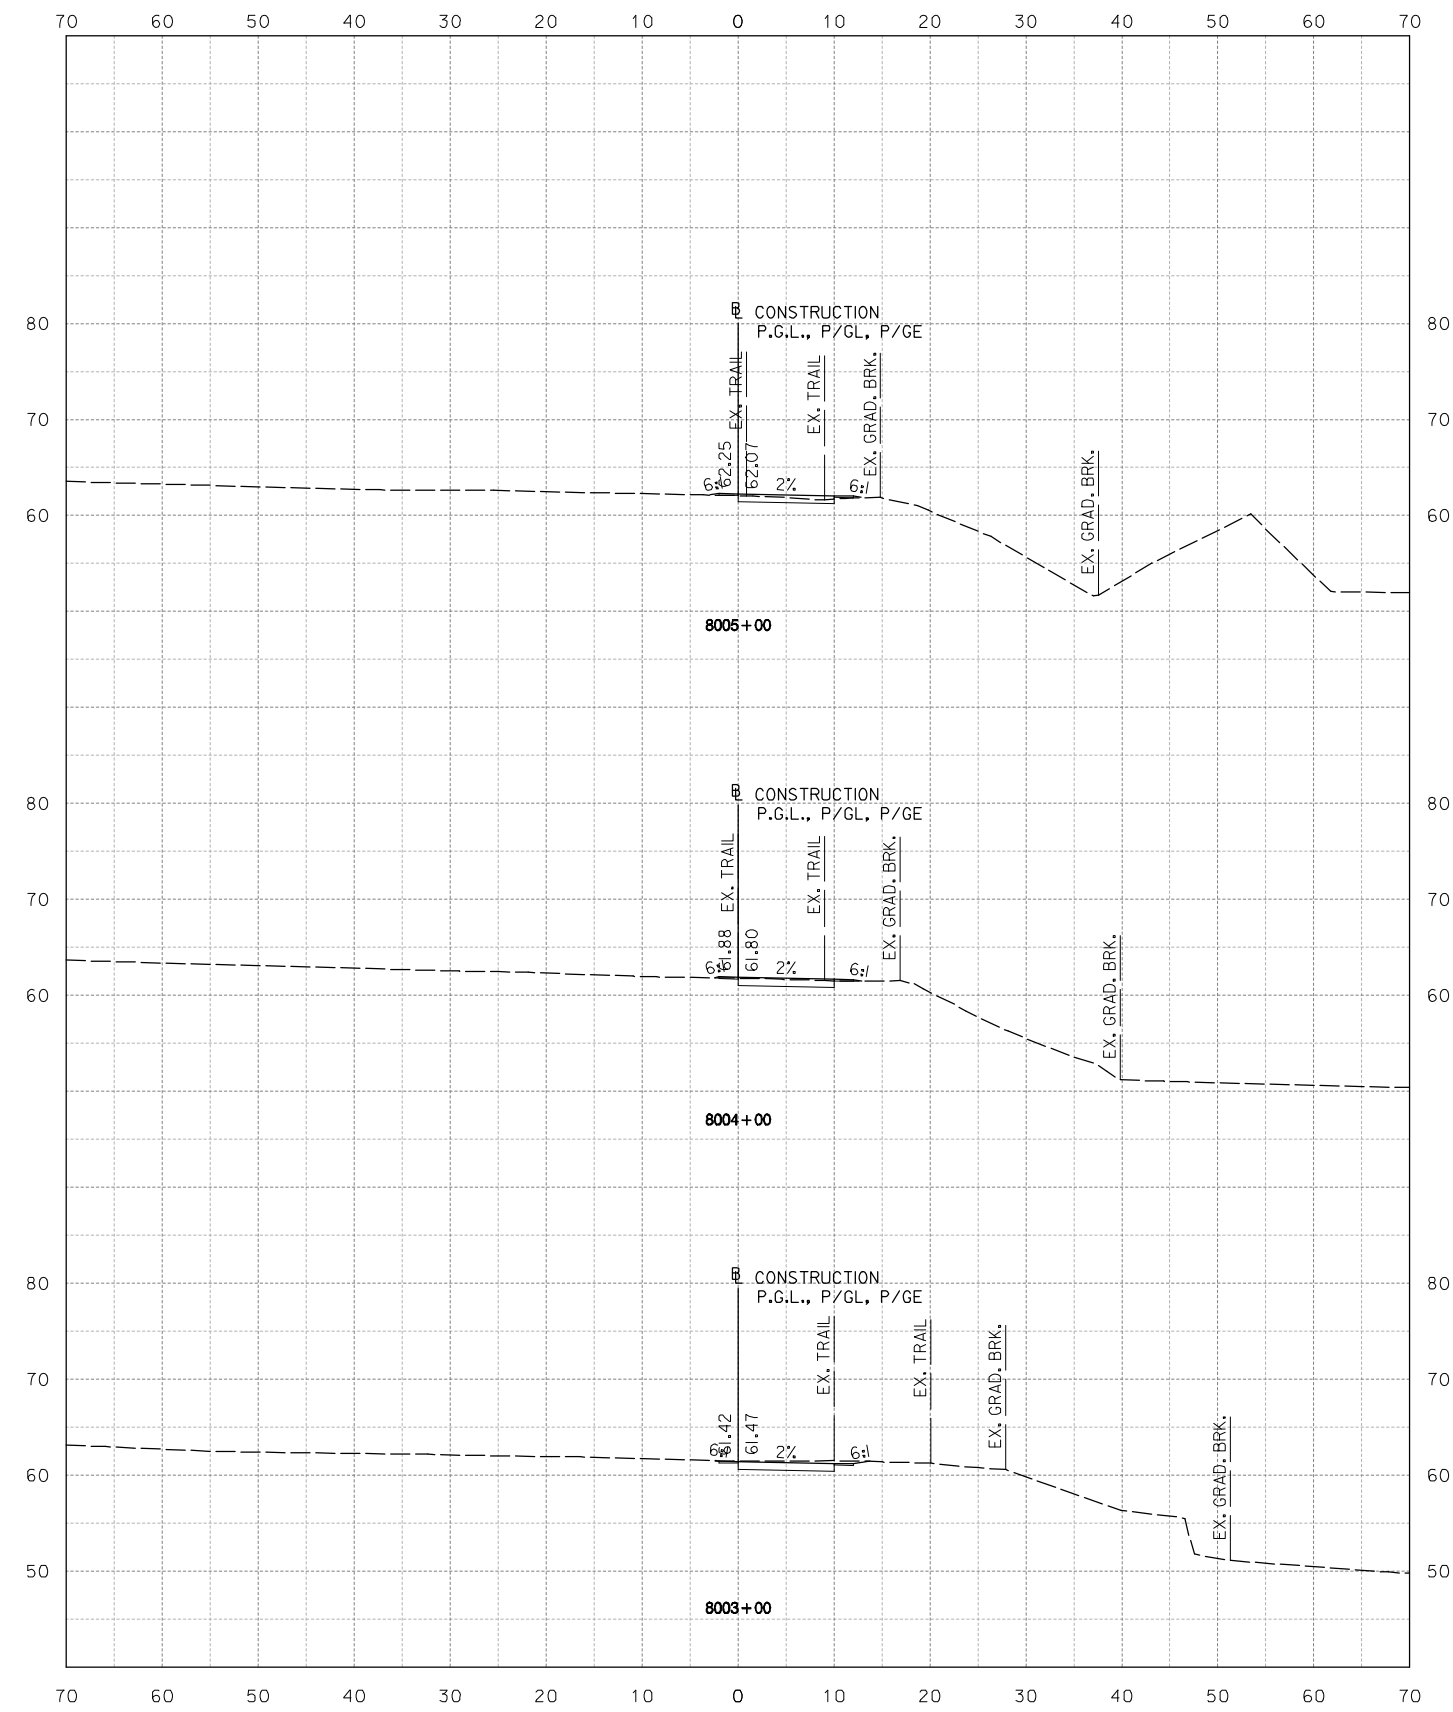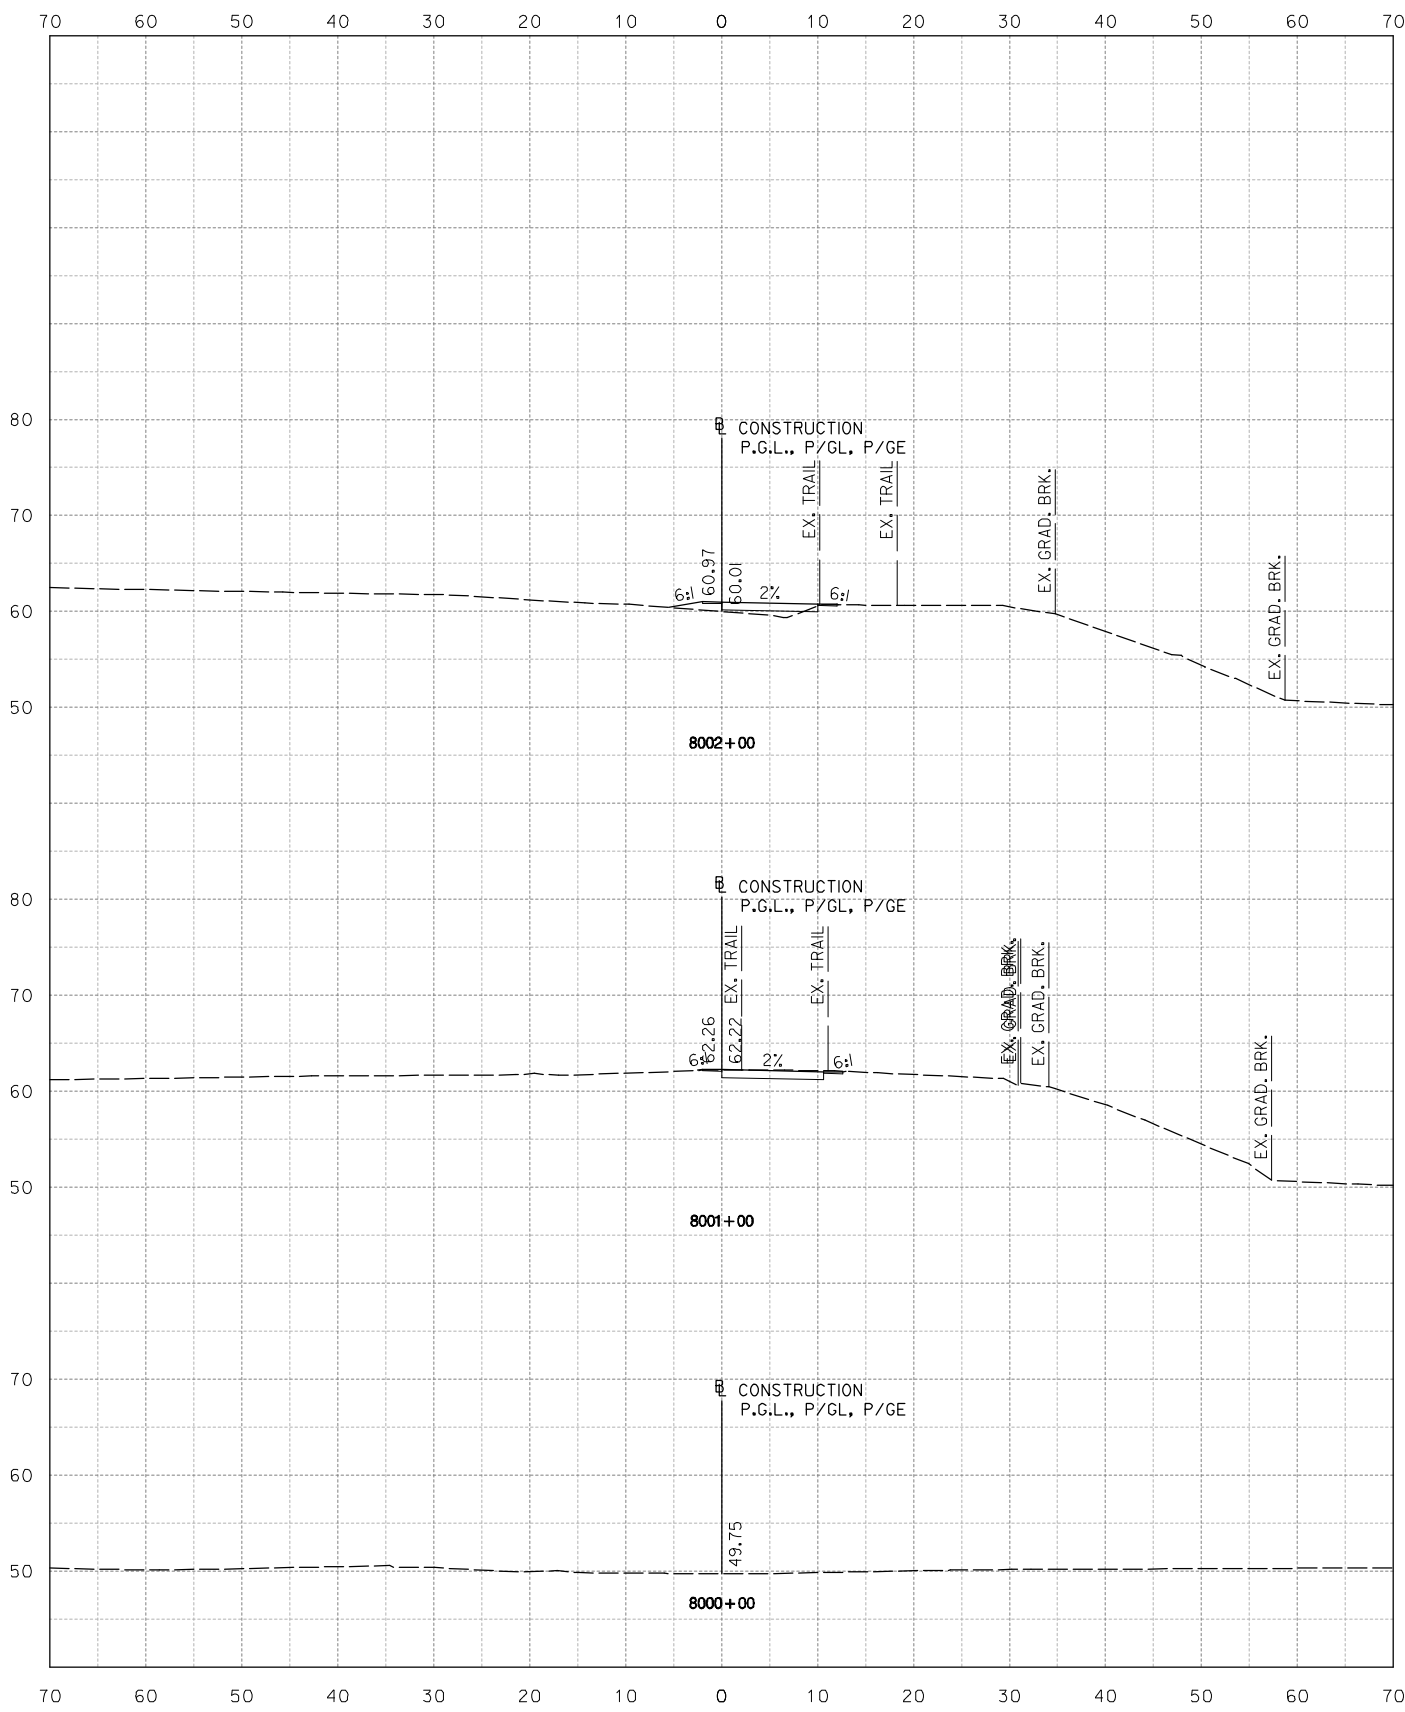

NOT FOR CONSTRUCTION



Stantec  
 Baltimore, MD  
 USA  
 Tel. 410.583.6700  
 Fax. 410.583.6704  
 www.stantec.com

NO.	DESCRIPTION	NAME	DATE
REVISIONS			

D.C. DEPARTMENT OF TRANSPORTATION  
 INFRASTRUCTURE PROJECT MANAGEMENT ADMINISTRATION  
 PROJECT MANAGEMENT DIVISION

ROCK CREEK PARK  
 MULTI-USE TRAIL REHABILITATION  
 30% DESIGN SUBMITTAL

PROJECT ENG. \_\_\_\_\_  
 DESIGNED BY \_\_\_\_\_  
 CHECKED BY \_\_\_\_\_  
 DRAWN BY \_\_\_\_\_  
 PROJECT MGR. \_\_\_\_\_

DATE: 09-13-2013

SCALE: 1" = 10'



XS-28

DIVISION CHIEF

CROSS SECTION SHEET  
 STA. 8000+00 TO STA. 8005+00

DATE \_\_\_\_\_  
 FILE \_\_\_\_\_  
 SHEET 30 TO 62

Tuesday, September 10, 2013 AT 04:41 PM  
 U:\202603049\02 rock creek park trail\trans\cadd\sheet files\pfc-8000\_rct.dgn

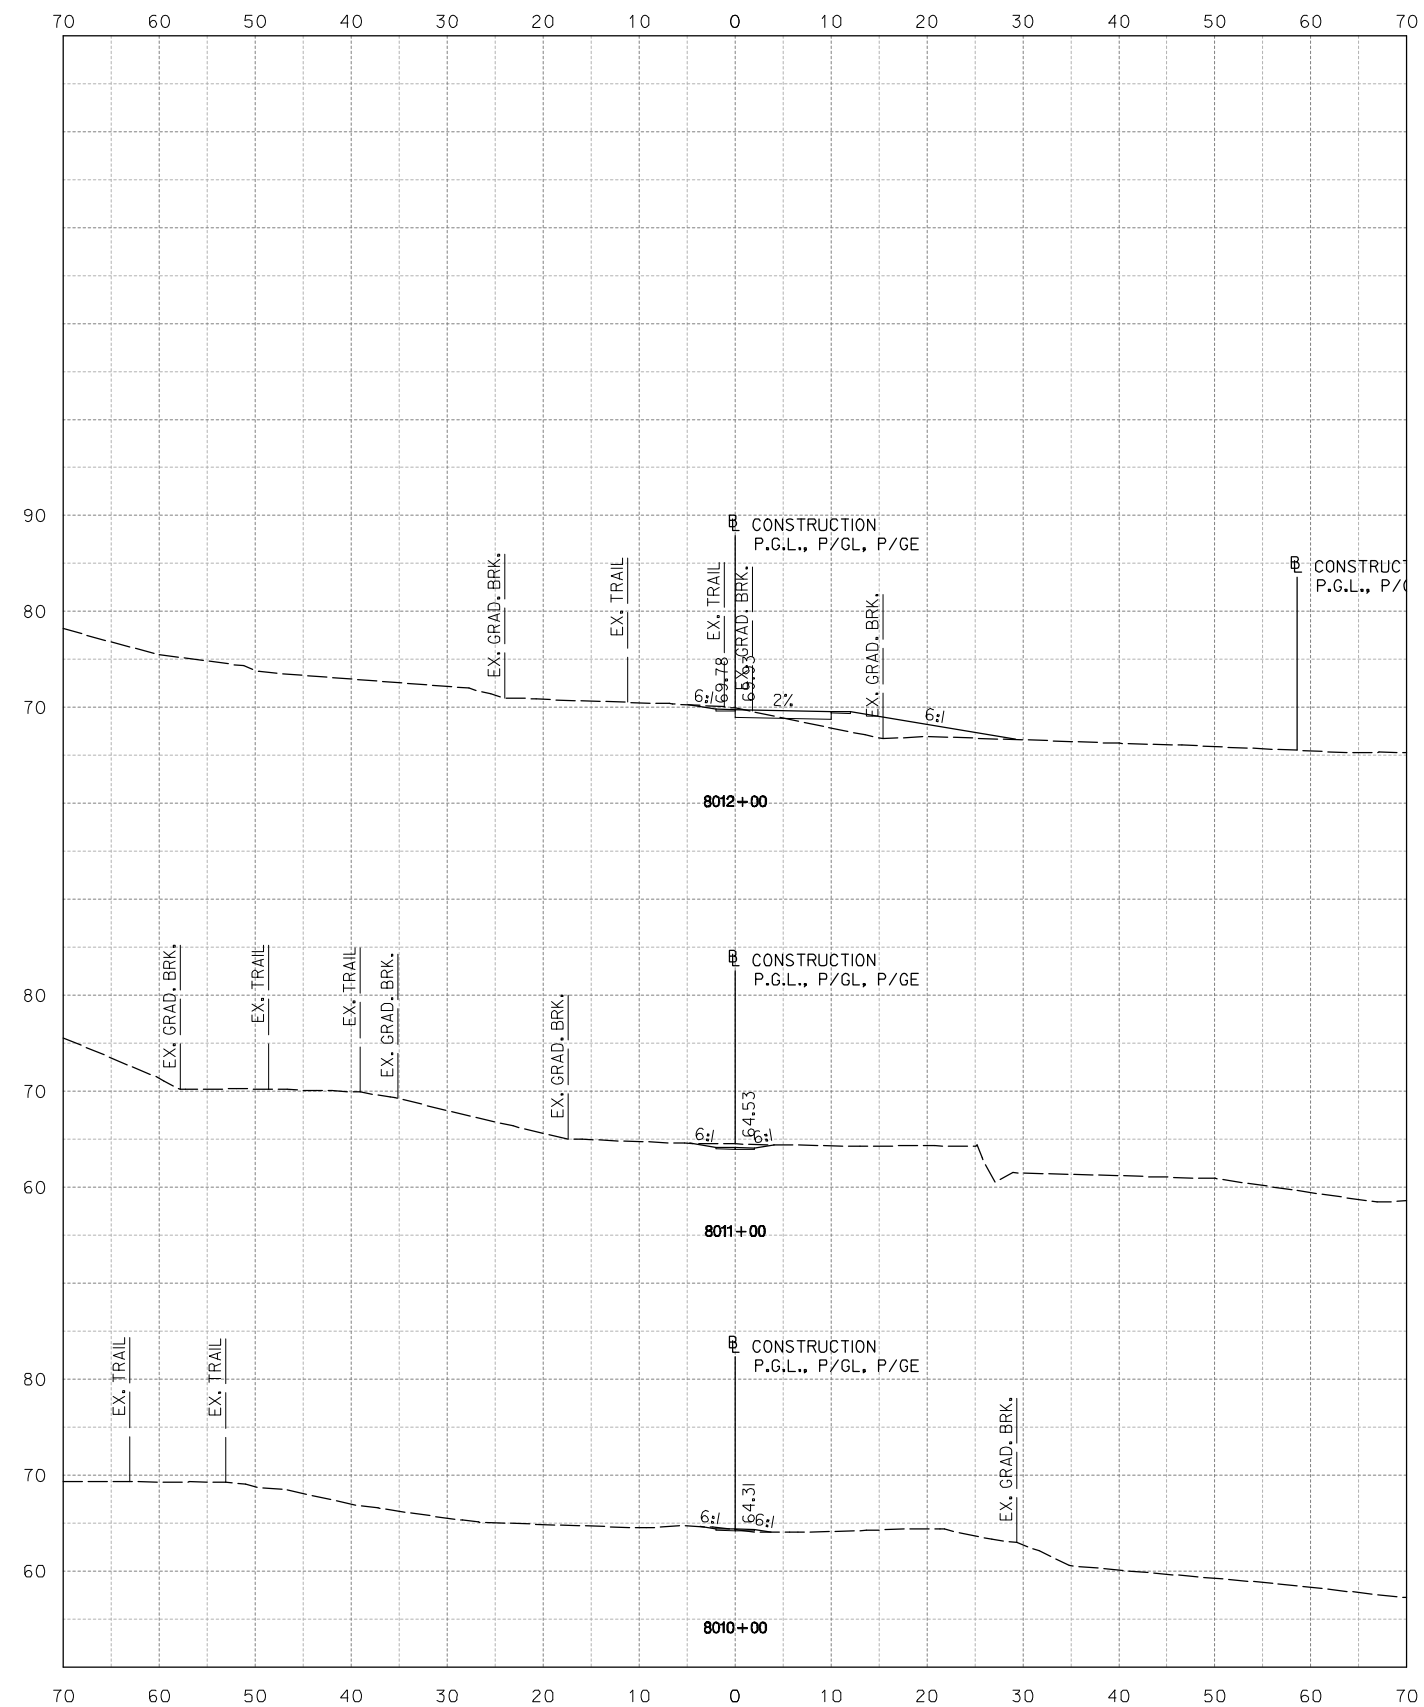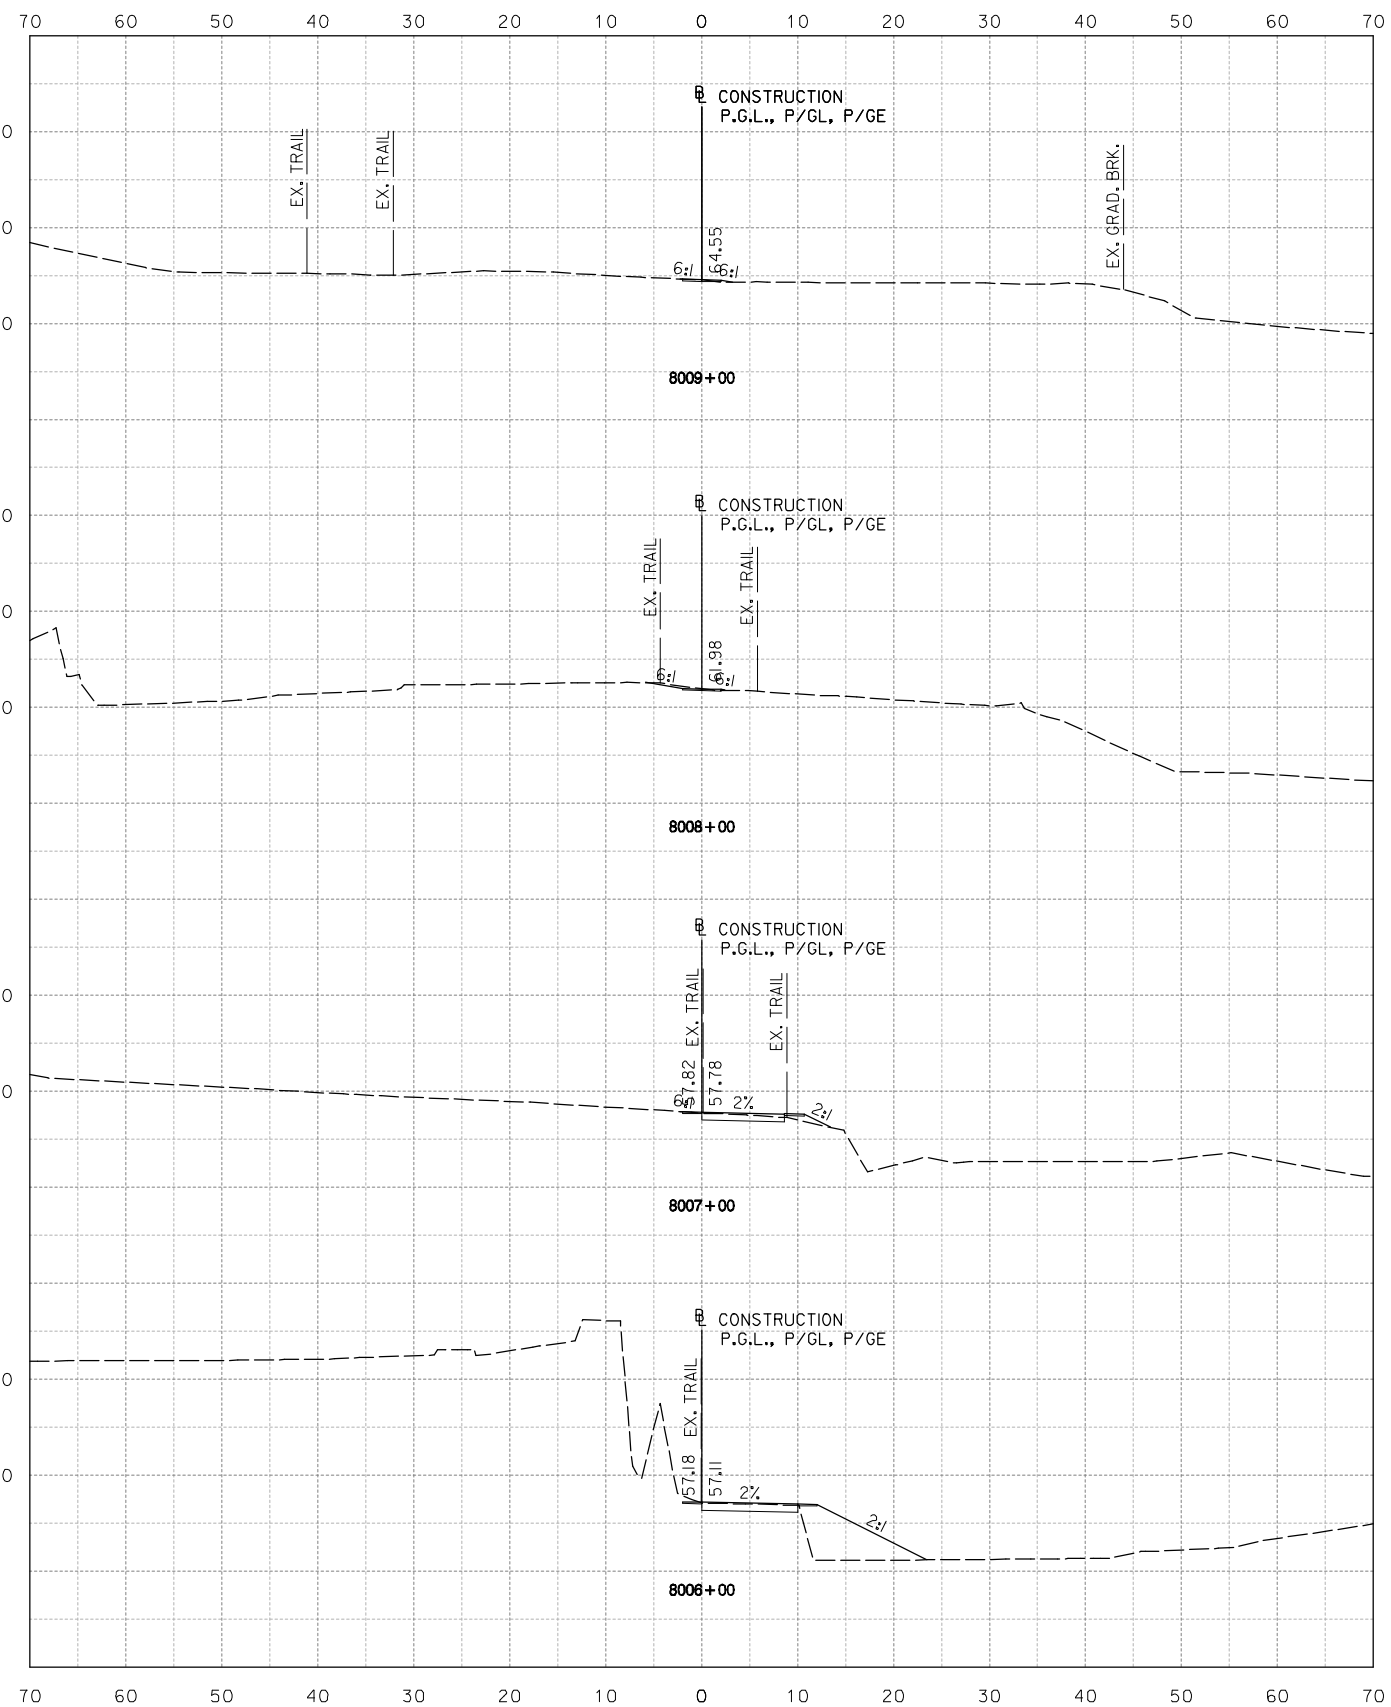

**NOT FOR CONSTRUCTION**  
 10' 0 10' 20'  
 HORIZONTAL SCALE: 1" = 10'



Stantec  
 Baltimore, MD  
 USA  
 Tel. 410.583.6700  
 Fax. 410.583.6704  
 www.stantec.com

NO.	DESCRIPTION	NAME	DATE
REVISIONS			

D.C. DEPARTMENT OF TRANSPORTATION  
 INFRASTRUCTURE PROJECT MANAGEMENT ADMINISTRATION  
 PROJECT MANAGEMENT DIVISION

ROCK CREEK PARK  
 MULTI-USE TRAIL REHABILITATION  
 30% DESIGN SUBMITTAL

PROJECT ENG. \_\_\_\_\_  
 DESIGNED BY \_\_\_\_\_  
 CHECKED BY \_\_\_\_\_  
 DRAWN BY \_\_\_\_\_  
 PROJECT MGR. \_\_\_\_\_

DATE: 09-13-2013

SCALE: 1" = 10'



XS-29

DIVISION CHIEF

CROSS SECTION SHEET  
 STA. 8006+00 TO STA. 8012+00

DATE \_\_\_\_\_  
 FILE \_\_\_\_\_  
 SHEET 31 TO 62

Tuesday, September 10, 2013 AT 04:41 PM  
 U:\202603049\02 rock creek park trail\trans\cadd\sheet files\pfc-8000\_rct.dgn

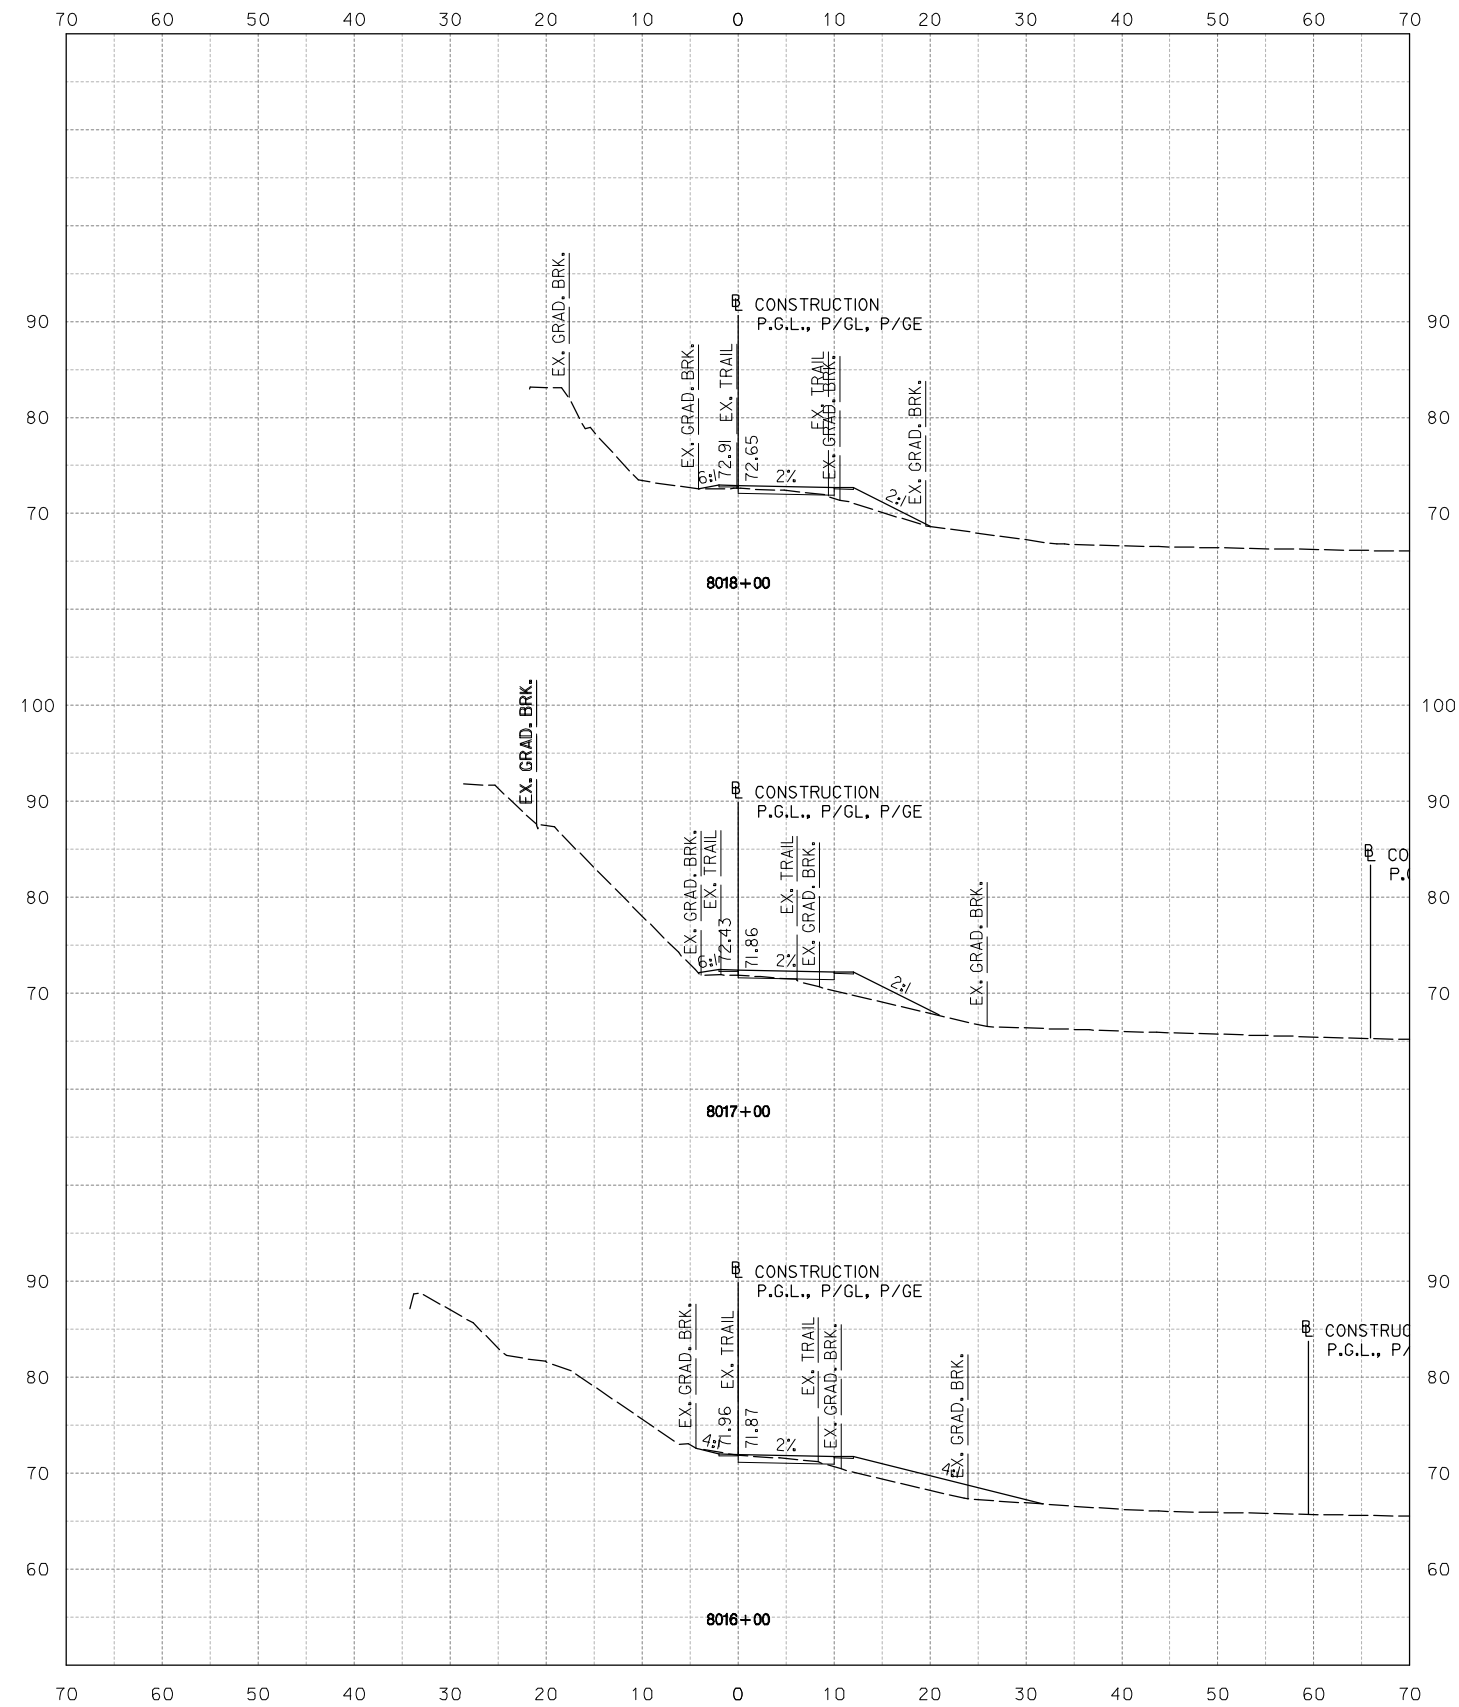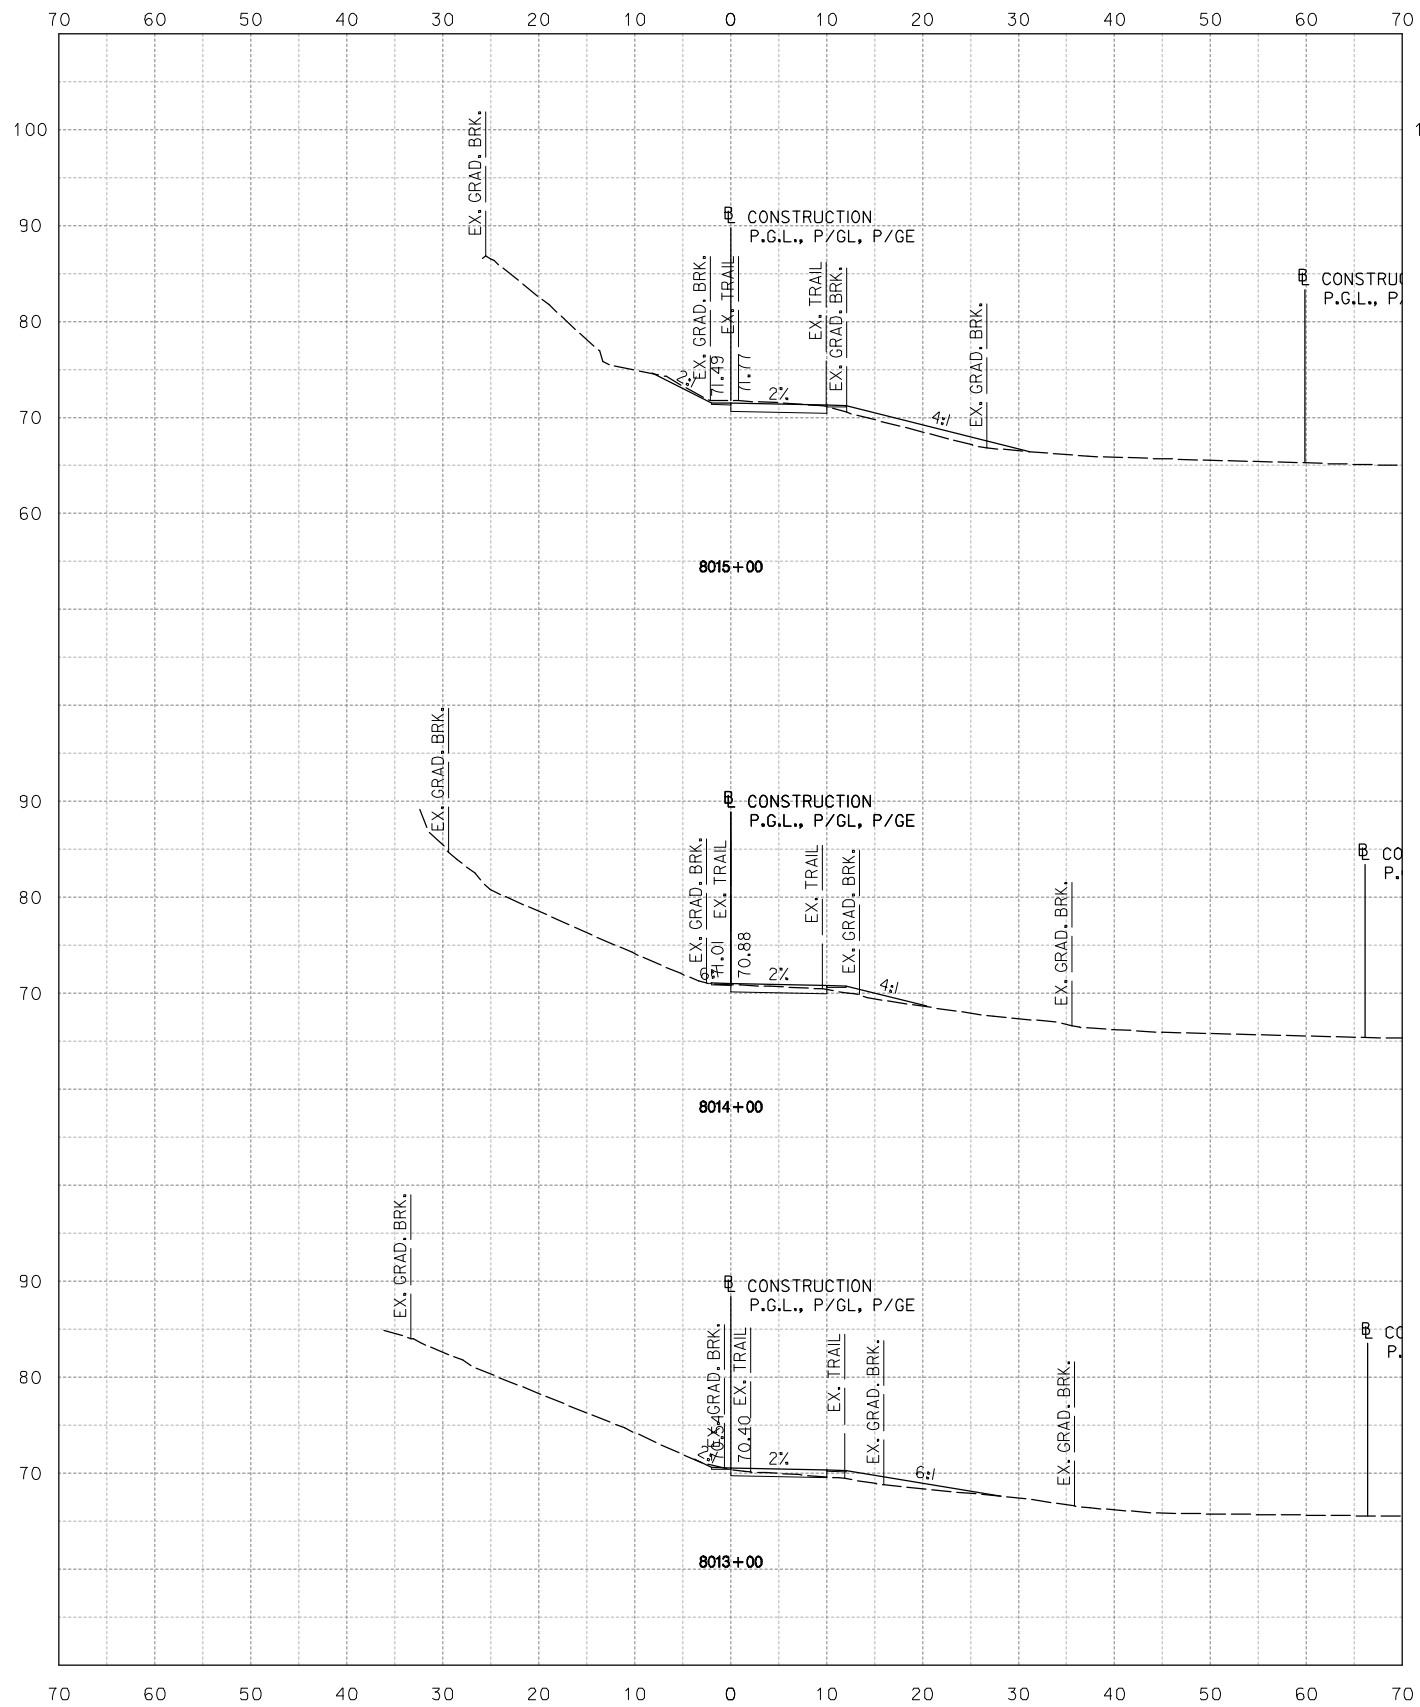

NOT FOR CONSTRUCTION



Stantec  
 Baltimore, MD  
 USA  
 Tel. 410.583.6700  
 Fax. 410.583.6704  
 www.stantec.com

NO.	DESCRIPTION	NAME	DATE
REVISIONS			

D.C. DEPARTMENT OF TRANSPORTATION  
 INFRASTRUCTURE PROJECT MANAGEMENT ADMINISTRATION  
 PROJECT MANAGEMENT DIVISION

ROCK CREEK PARK  
 MULTI-USE TRAIL REHABILITATION  
 30% DESIGN SUBMITTAL

PROJECT ENG. \_\_\_\_\_  
 DESIGNED BY \_\_\_\_\_  
 CHECKED BY \_\_\_\_\_  
 DRAWN BY \_\_\_\_\_  
 PROJECT MGR. \_\_\_\_\_

DATE: 09-13-2013

SCALE: 1" = 10'

XS-30



DIVISION CHIEF

CROSS SECTION SHEET  
 STA. 8013+00 TO STA. 8018+00

DATE \_\_\_\_\_  
 FILE \_\_\_\_\_  
 SHEET 32 TO 62



Tuesday, September 10, 2013 AT 04:41 PM  
 U:\202603049\02 rock creek park trail\trans\cadd\sheet files\91C-8000\_rct.dgn

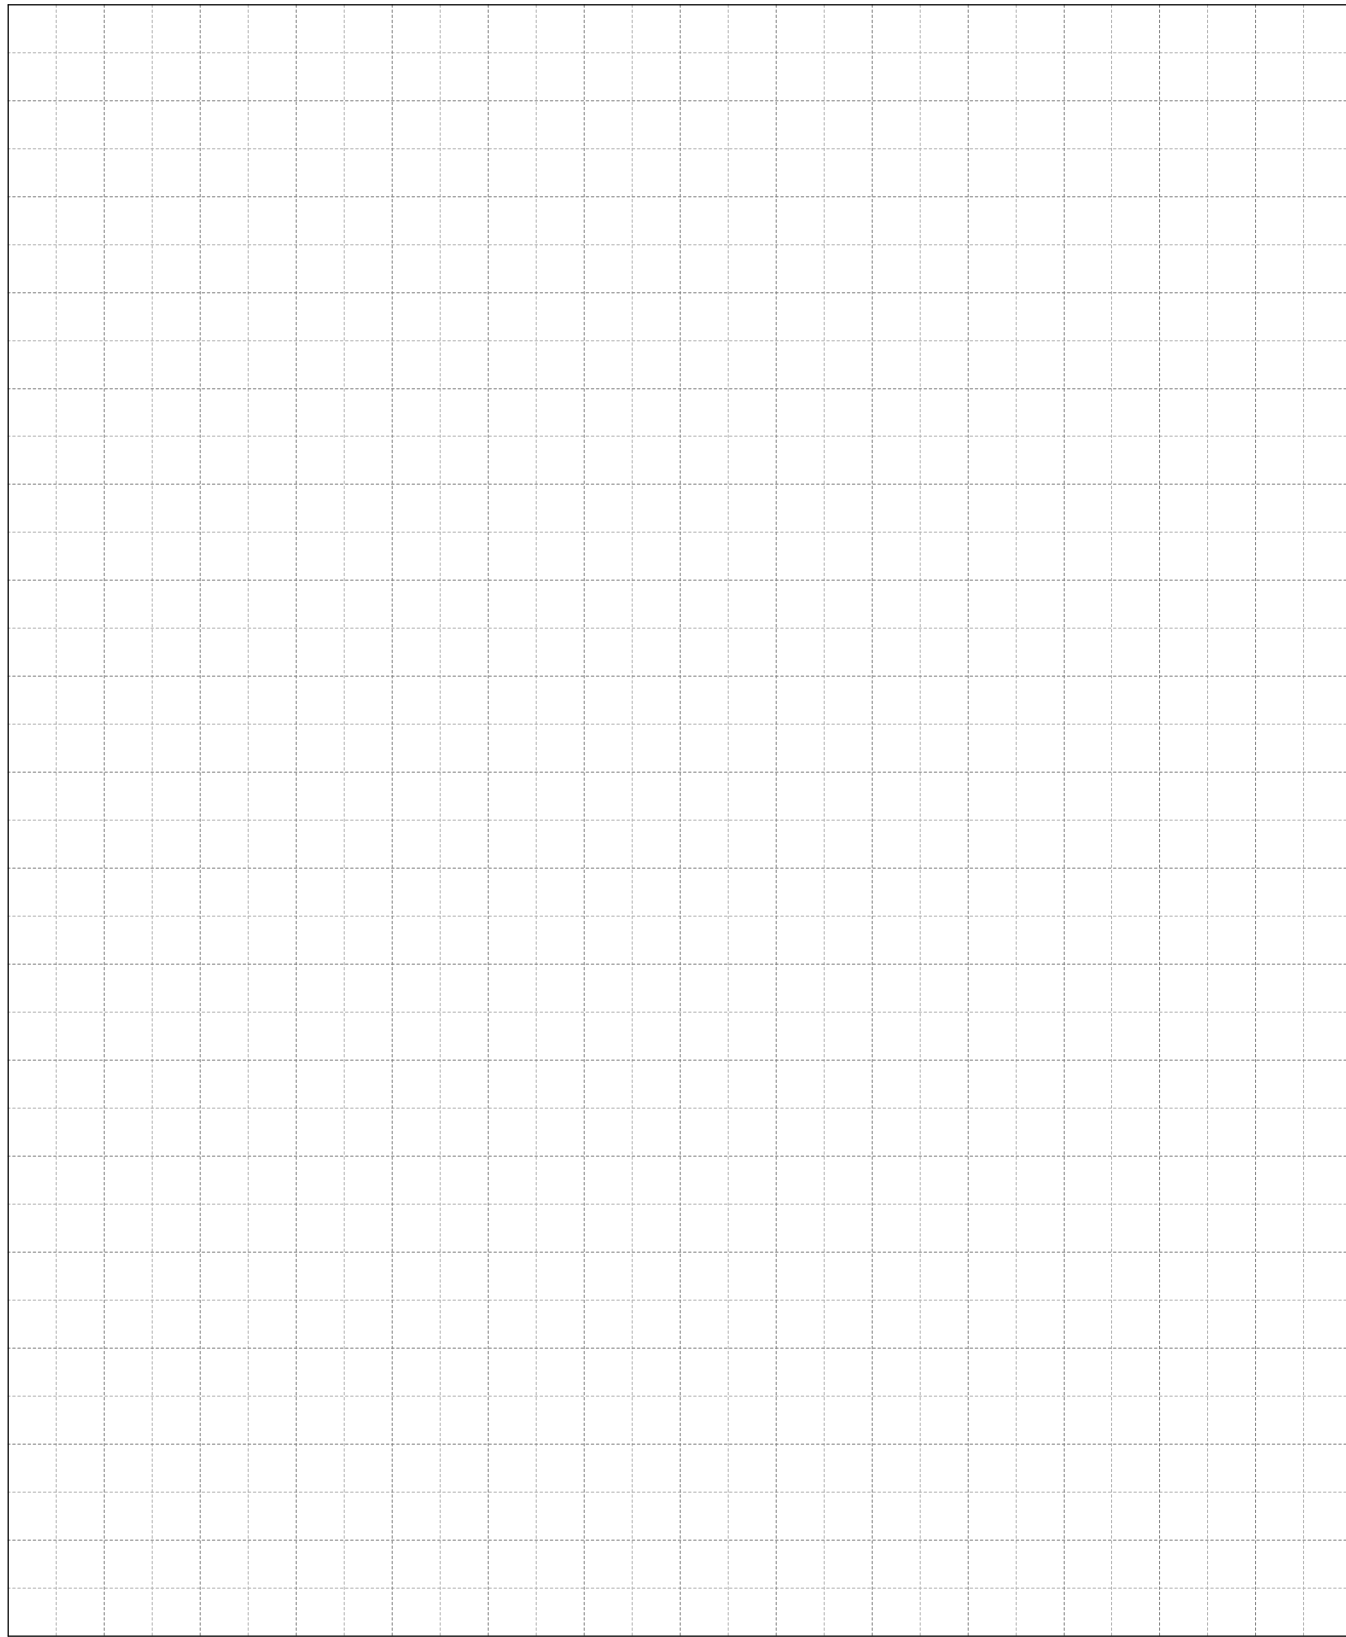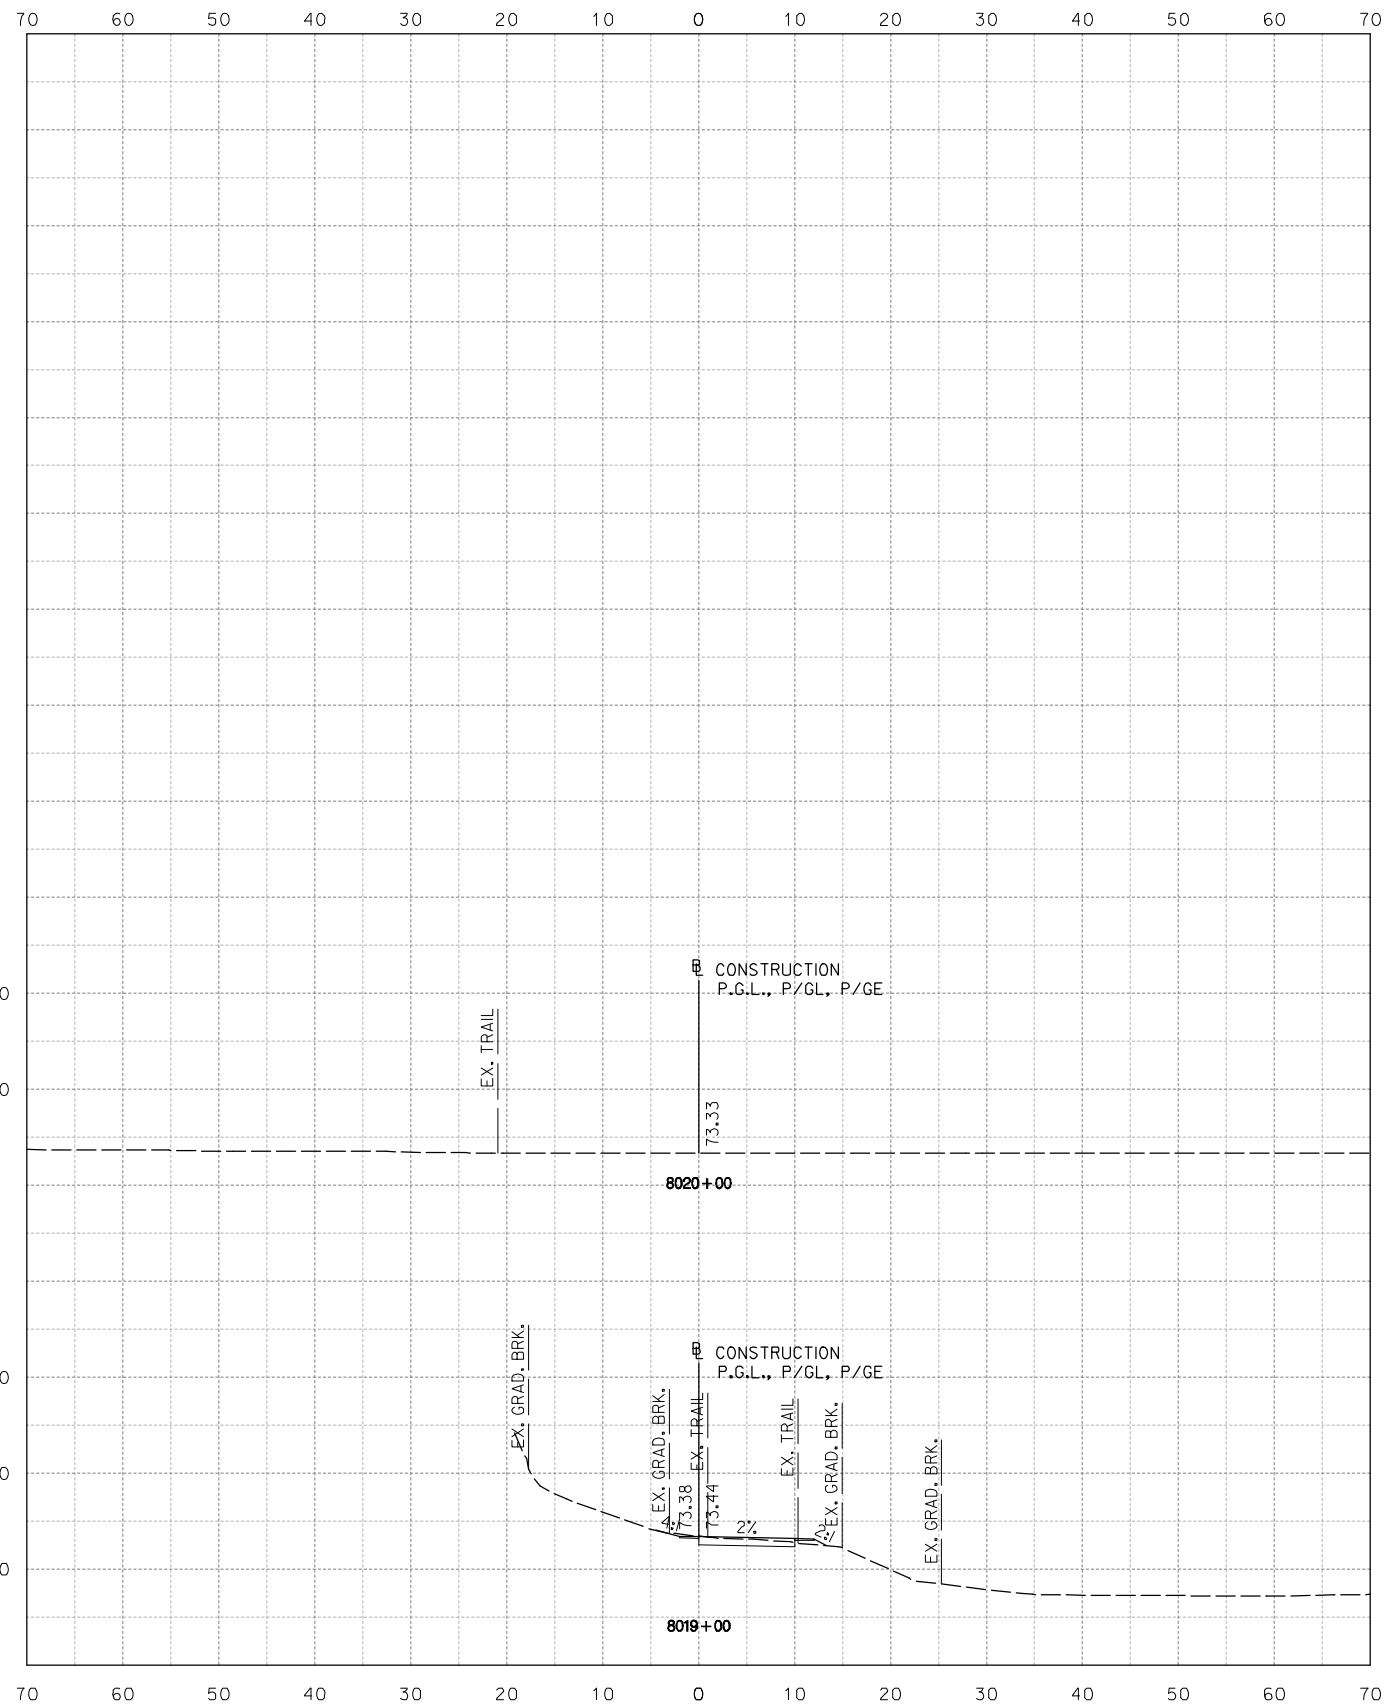

**NOT FOR CONSTRUCTION**  
 10' 0 10' 20'  
 HORIZONTAL SCALE: 1" = 10'



**Stantec**  
 Baltimore, MD  
 USA  
 Tel. 410.583.6700  
 Fax. 410.583.6704  
 www.stantec.com

NO.	DESCRIPTION	NAME	DATE
REVISIONS			

D.C. DEPARTMENT OF TRANSPORTATION  
 INFRASTRUCTURE PROJECT MANAGEMENT ADMINISTRATION  
 PROJECT MANAGEMENT DIVISION

ROCK CREEK PARK  
 MULTI-USE TRAIL REHABILITATION  
 30% DESIGN SUBMITTAL

PROJECT ENG. \_\_\_\_\_  
 DESIGNED BY \_\_\_\_\_  
 CHECKED BY \_\_\_\_\_  
 DRAWN BY \_\_\_\_\_  
 PROJECT MGR. \_\_\_\_\_

DATE: 09-13-2013

SCALE: 1" = 10'

XS-31



DIVISION CHIEF

CROSS SECTION SHEET  
 STA. 8019+00 TO STA. 8020+00

DATE \_\_\_\_\_  
 FILE \_\_\_\_\_  
 SHEET 33 TO 62



Tuesday, September 10, 2013 AT 04:41 PM  
 U:\202603049\02 rock creek park trail\trans\cadd\sheet files\pfc-9000\_rct.dgn

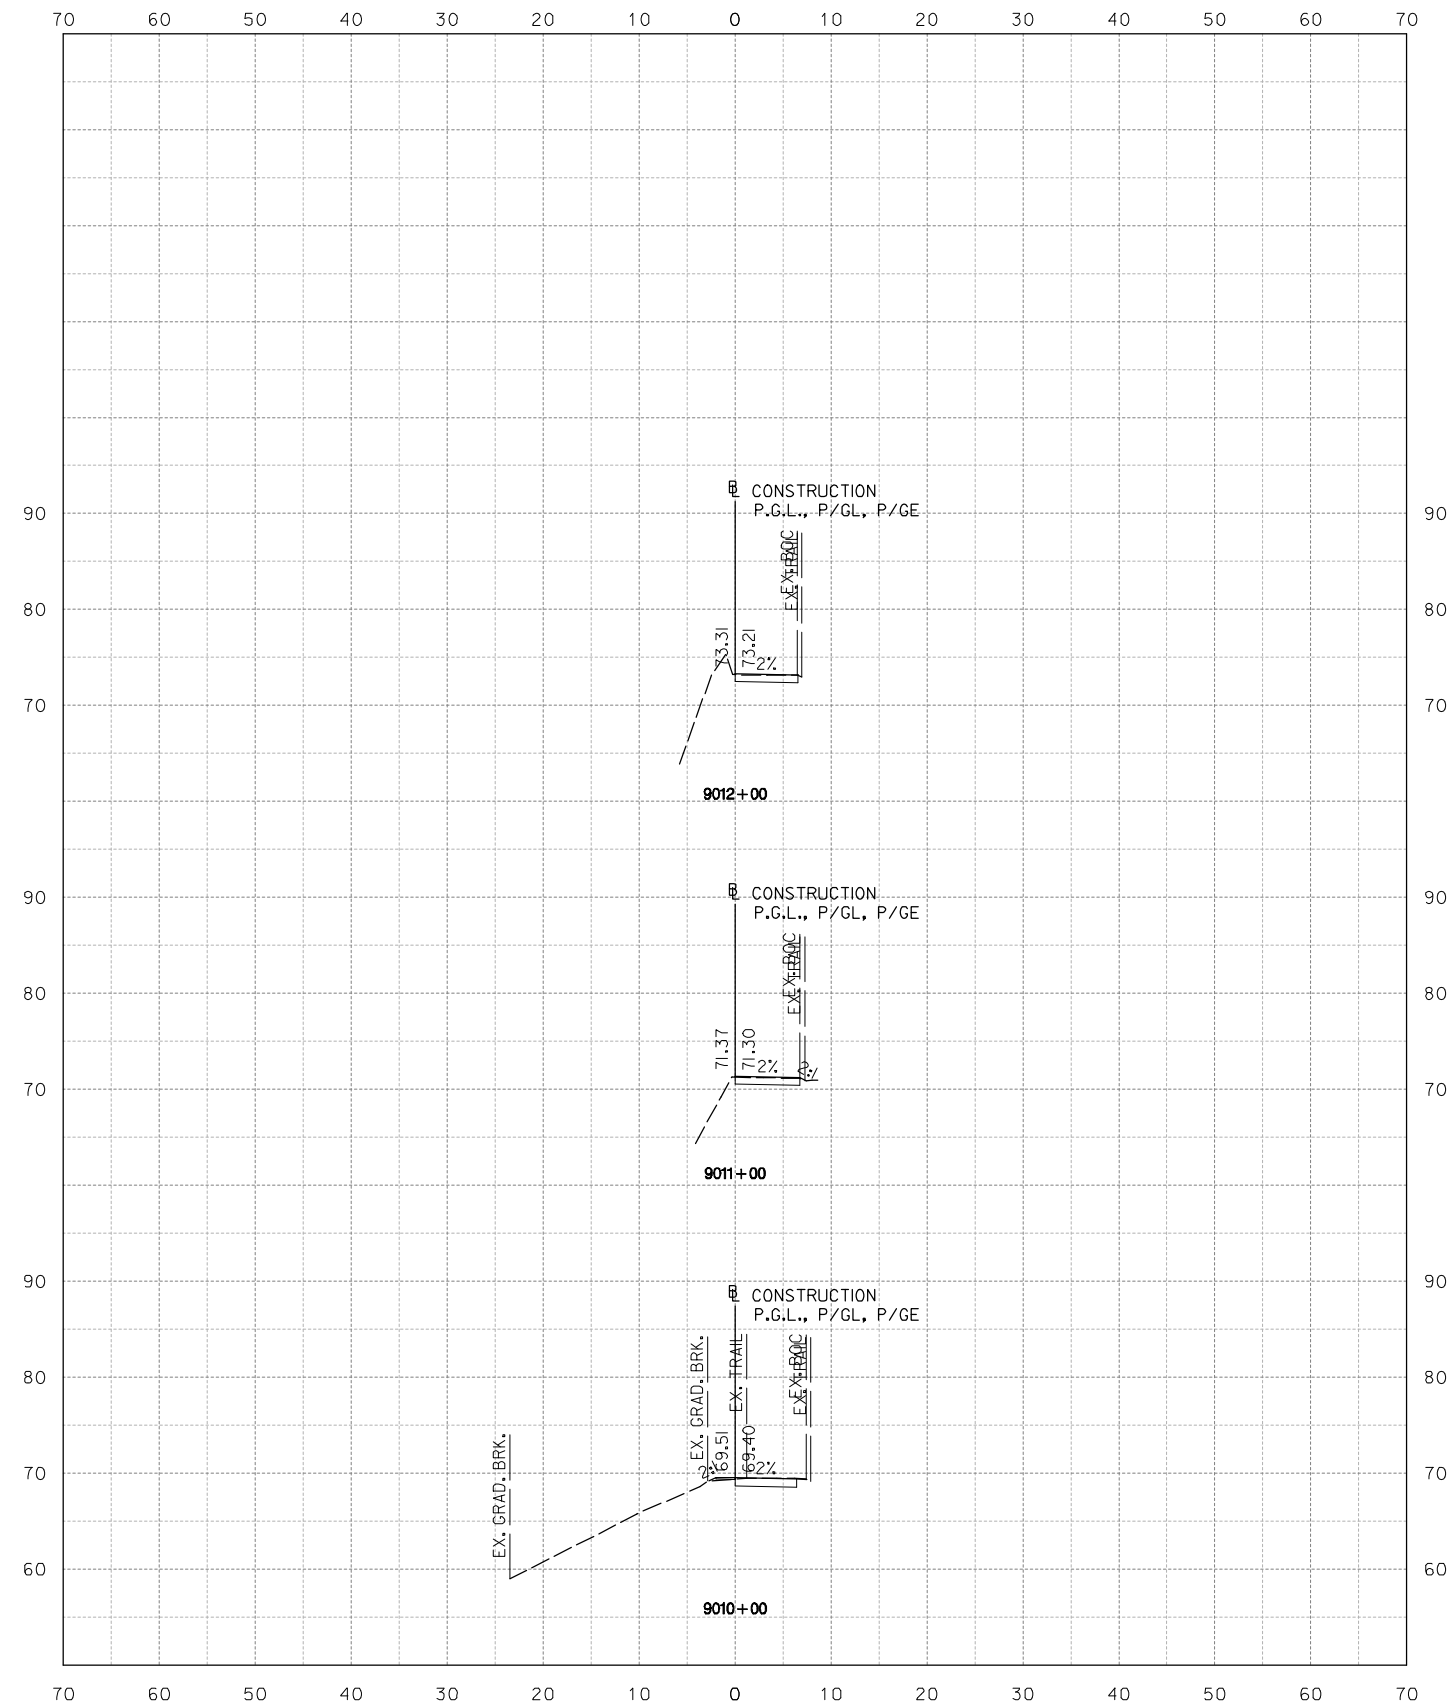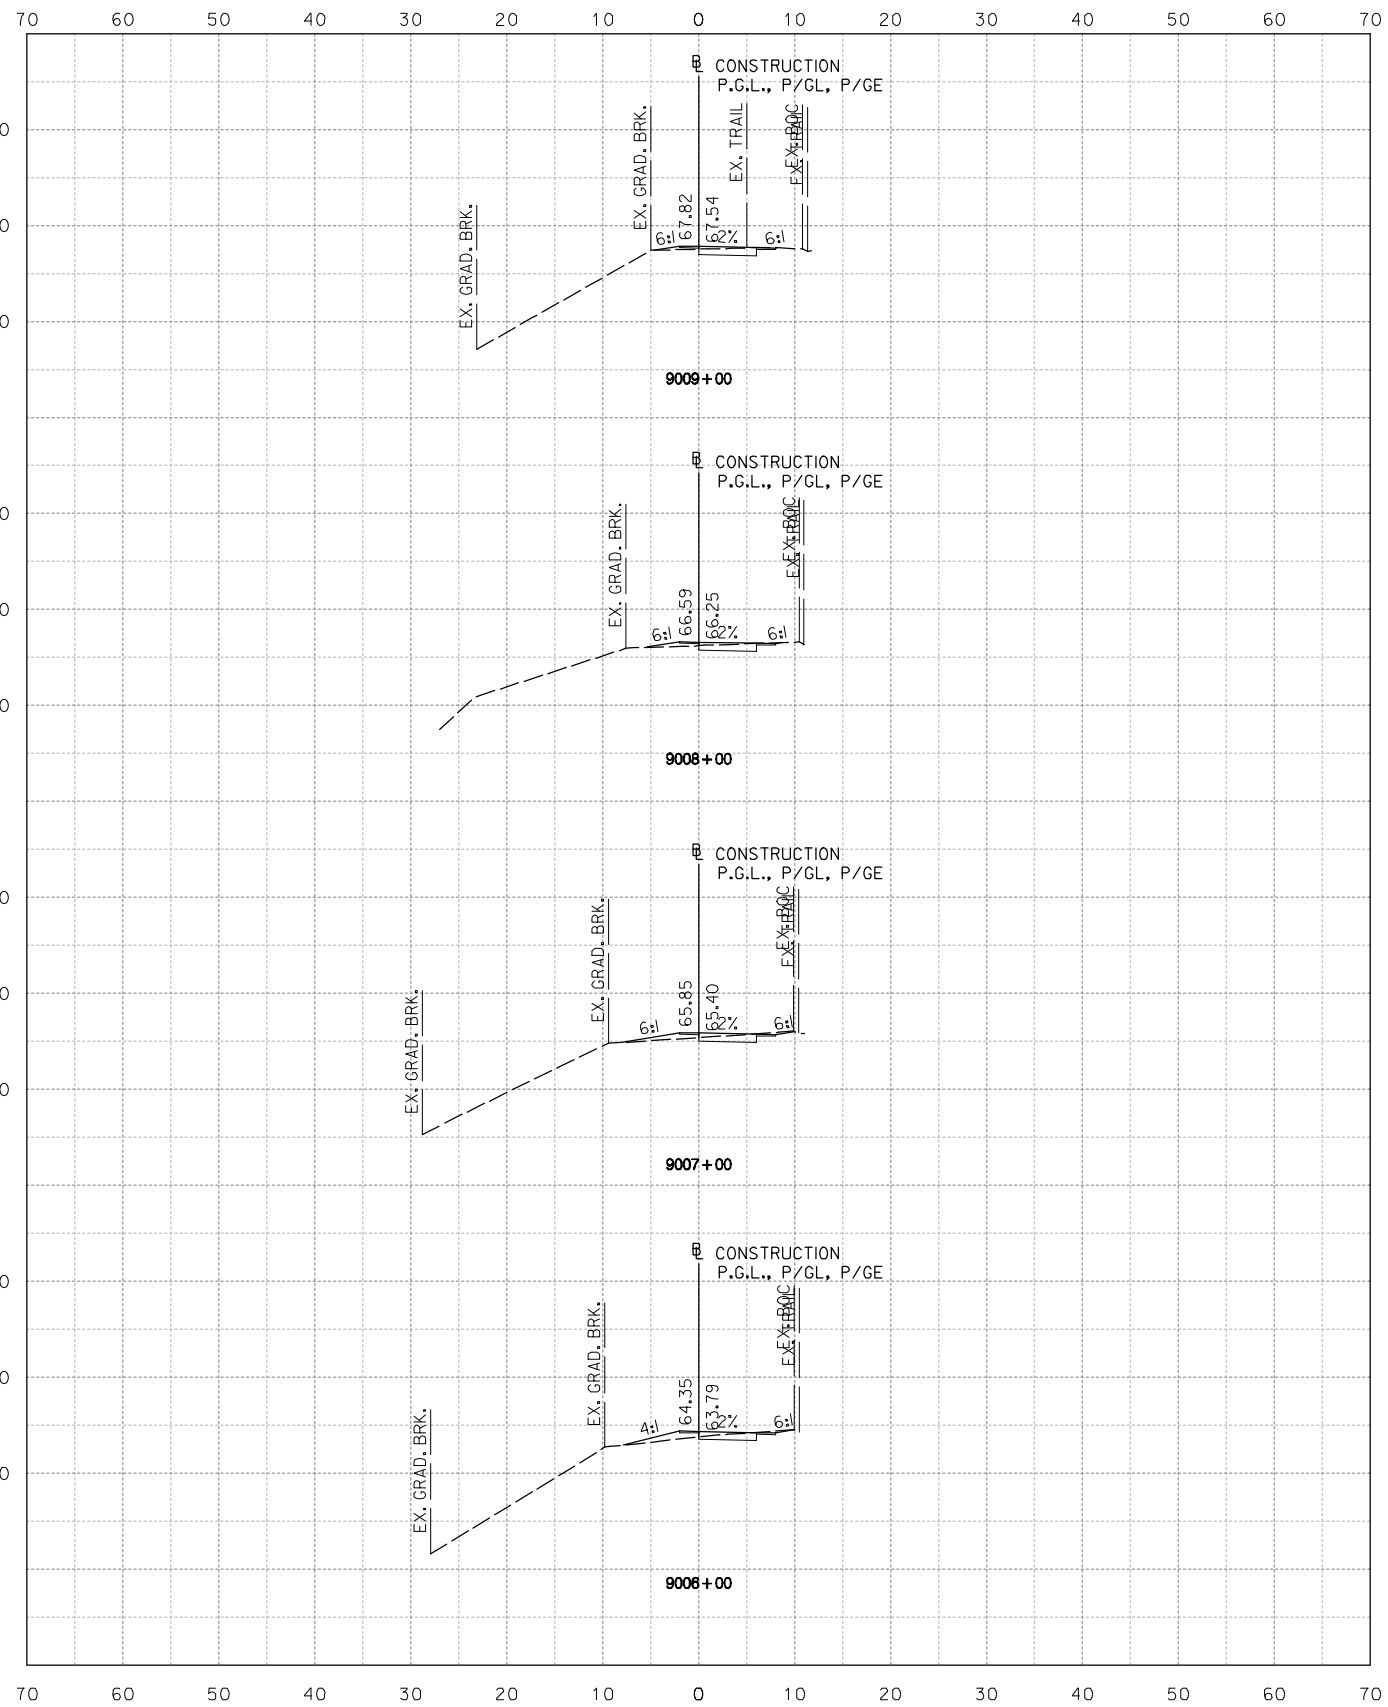

NOT FOR CONSTRUCTION



Stantec  
 Baltimore, MD  
 USA  
 Tel. 410.583.6700  
 Fax. 410.583.6704  
 www.stantec.com

NO.	DESCRIPTION	NAME	DATE
REVISIONS			

D.C. DEPARTMENT OF TRANSPORTATION  
 INFRASTRUCTURE PROJECT MANAGEMENT ADMINISTRATION  
 PROJECT MANAGEMENT DIVISION

ROCK CREEK PARK  
 MULTI-USE TRAIL REHABILITATION  
 30% DESIGN SUBMITTAL

PROJECT ENG. \_\_\_\_\_  
 DESIGNED BY \_\_\_\_\_  
 CHECKED BY \_\_\_\_\_  
 DRAWN BY \_\_\_\_\_  
 PROJECT MGR. \_\_\_\_\_

DATE: 09-13-2013

SCALE: 1" = 10'



XS-33

DIVISION CHIEF

CROSS SECTION SHEET  
 STA. 9006+00 TO STA. 9012+00

DATE \_\_\_\_\_  
 FILE \_\_\_\_\_  
 SHEET 36 TO 62

Tuesday, September 10, 2013 AT 04:41 PM  
 U:\202603049\02 rock creek park trail\trans\cadd\sheet files\pfc-9000\_rct.dgn

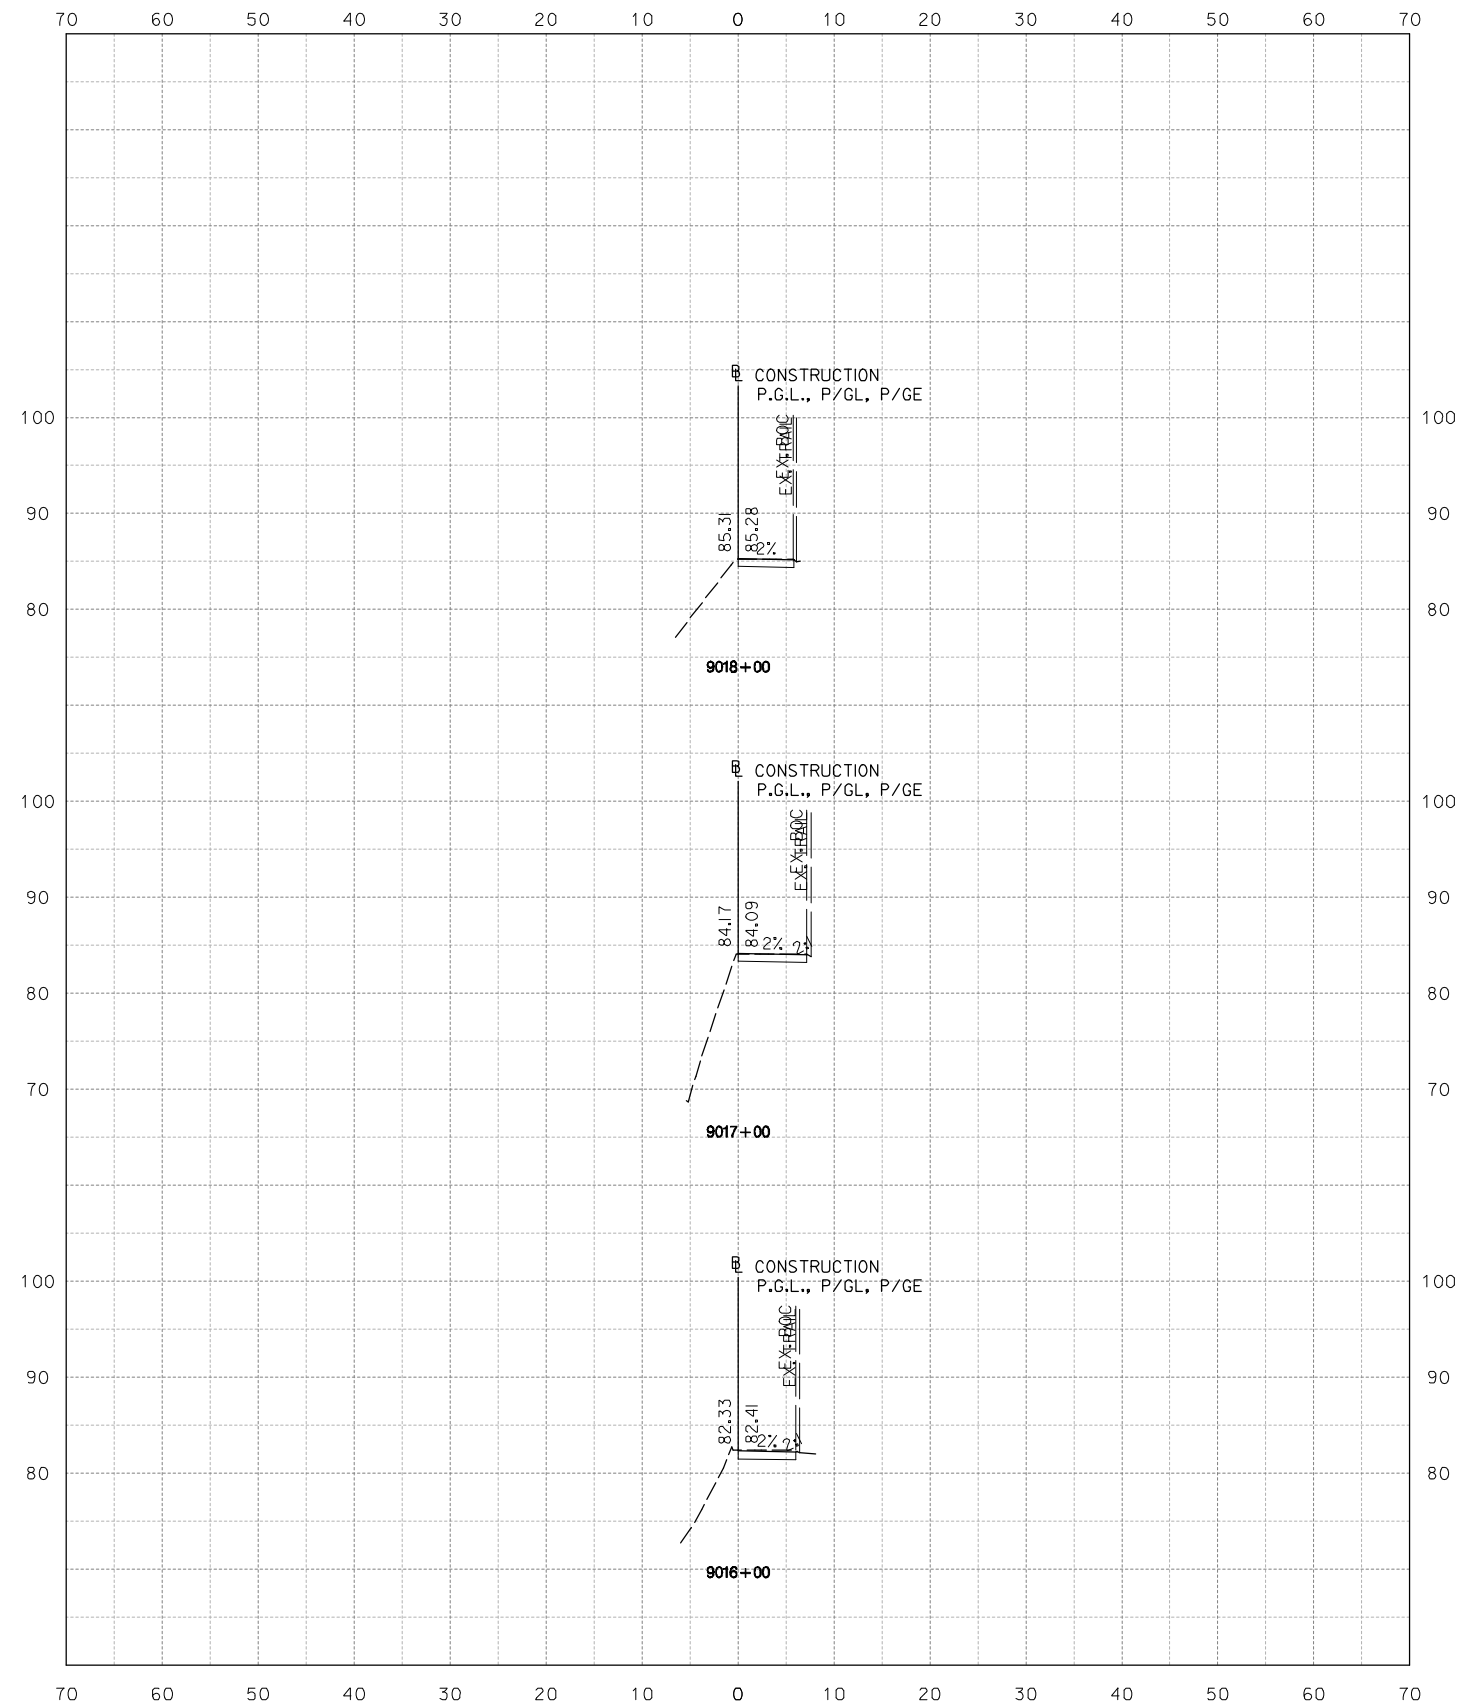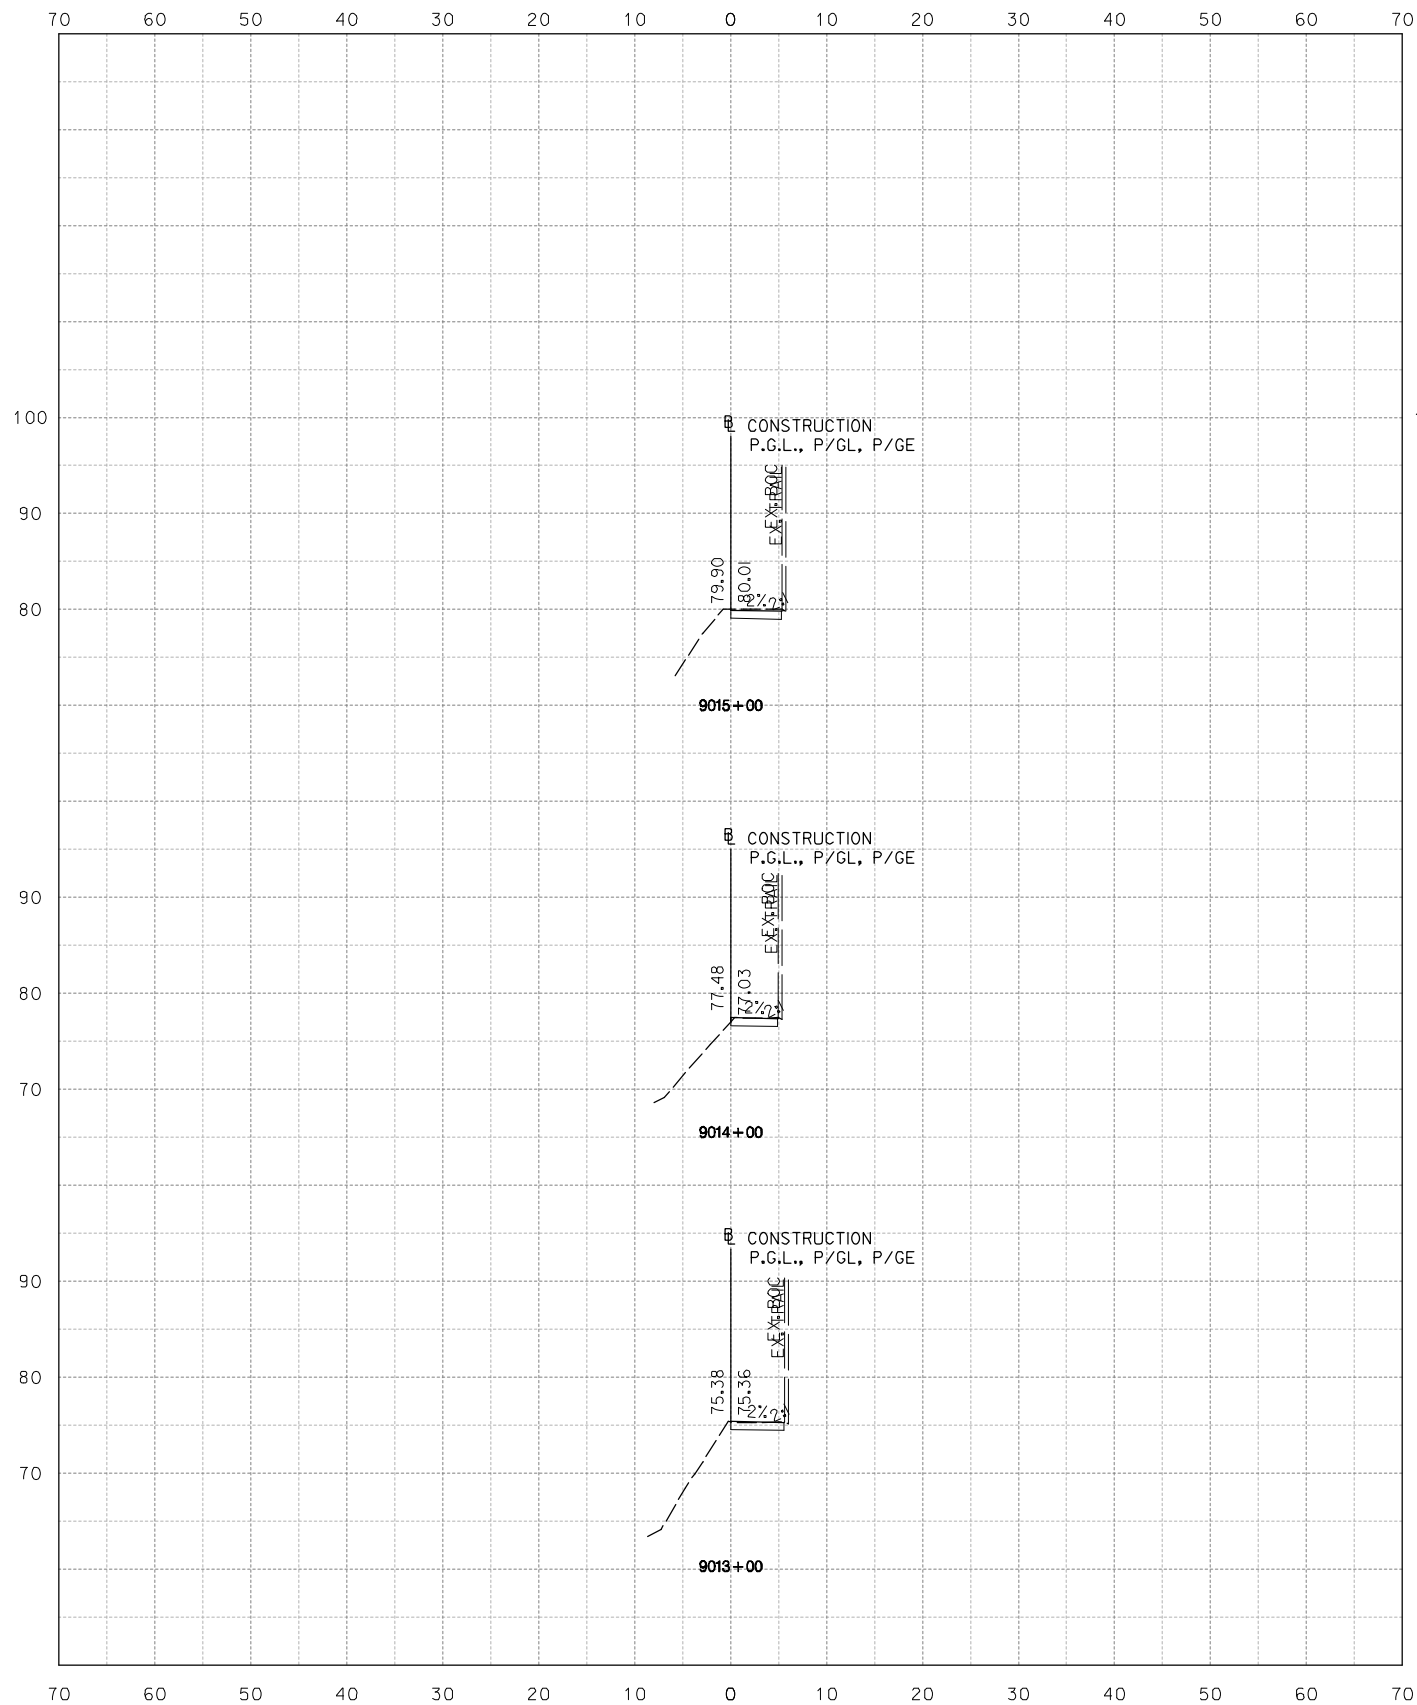

**NOT FOR CONSTRUCTION**  
 10' 0 10' 20'  
 HORIZONTAL SCALE: 1" = 10'



**Stantec**  
 Baltimore, MD  
 USA  
 Tel. 410.583.6700  
 Fax. 410.583.6704  
 www.stantec.com

NO.	DESCRIPTION	NAME	DATE
REVISIONS			

**D.C. DEPARTMENT OF TRANSPORTATION**  
**INFRASTRUCTURE PROJECT MANAGEMENT ADMINISTRATION**  
**PROJECT MANAGEMENT DIVISION**

**ROCK CREEK PARK**  
**MULTI-USE TRAIL REHABILITATION**  
**30% DESIGN SUBMITTAL**

PROJECT ENG. \_\_\_\_\_  
 DESIGNED BY \_\_\_\_\_  
 CHECKED BY \_\_\_\_\_  
 DRAWN BY \_\_\_\_\_  
 PROJECT MGR. \_\_\_\_\_

DATE: 09-13-2013

SCALE: 1" = 10'



**XS-34**

DIVISION CHIEF

**CROSS SECTION SHEET**  
**STA. 9013+00 TO STA. 9018+00**

DATE \_\_\_\_\_  
 FILE \_\_\_\_\_  
 SHEET 36 TO 62

Tuesday, September 10, 2013 AT 04:41 PM  
 U:\202603049\02 rock creek park trail\trans\cadd\sheet files\pfc-9000\_rct.dgn

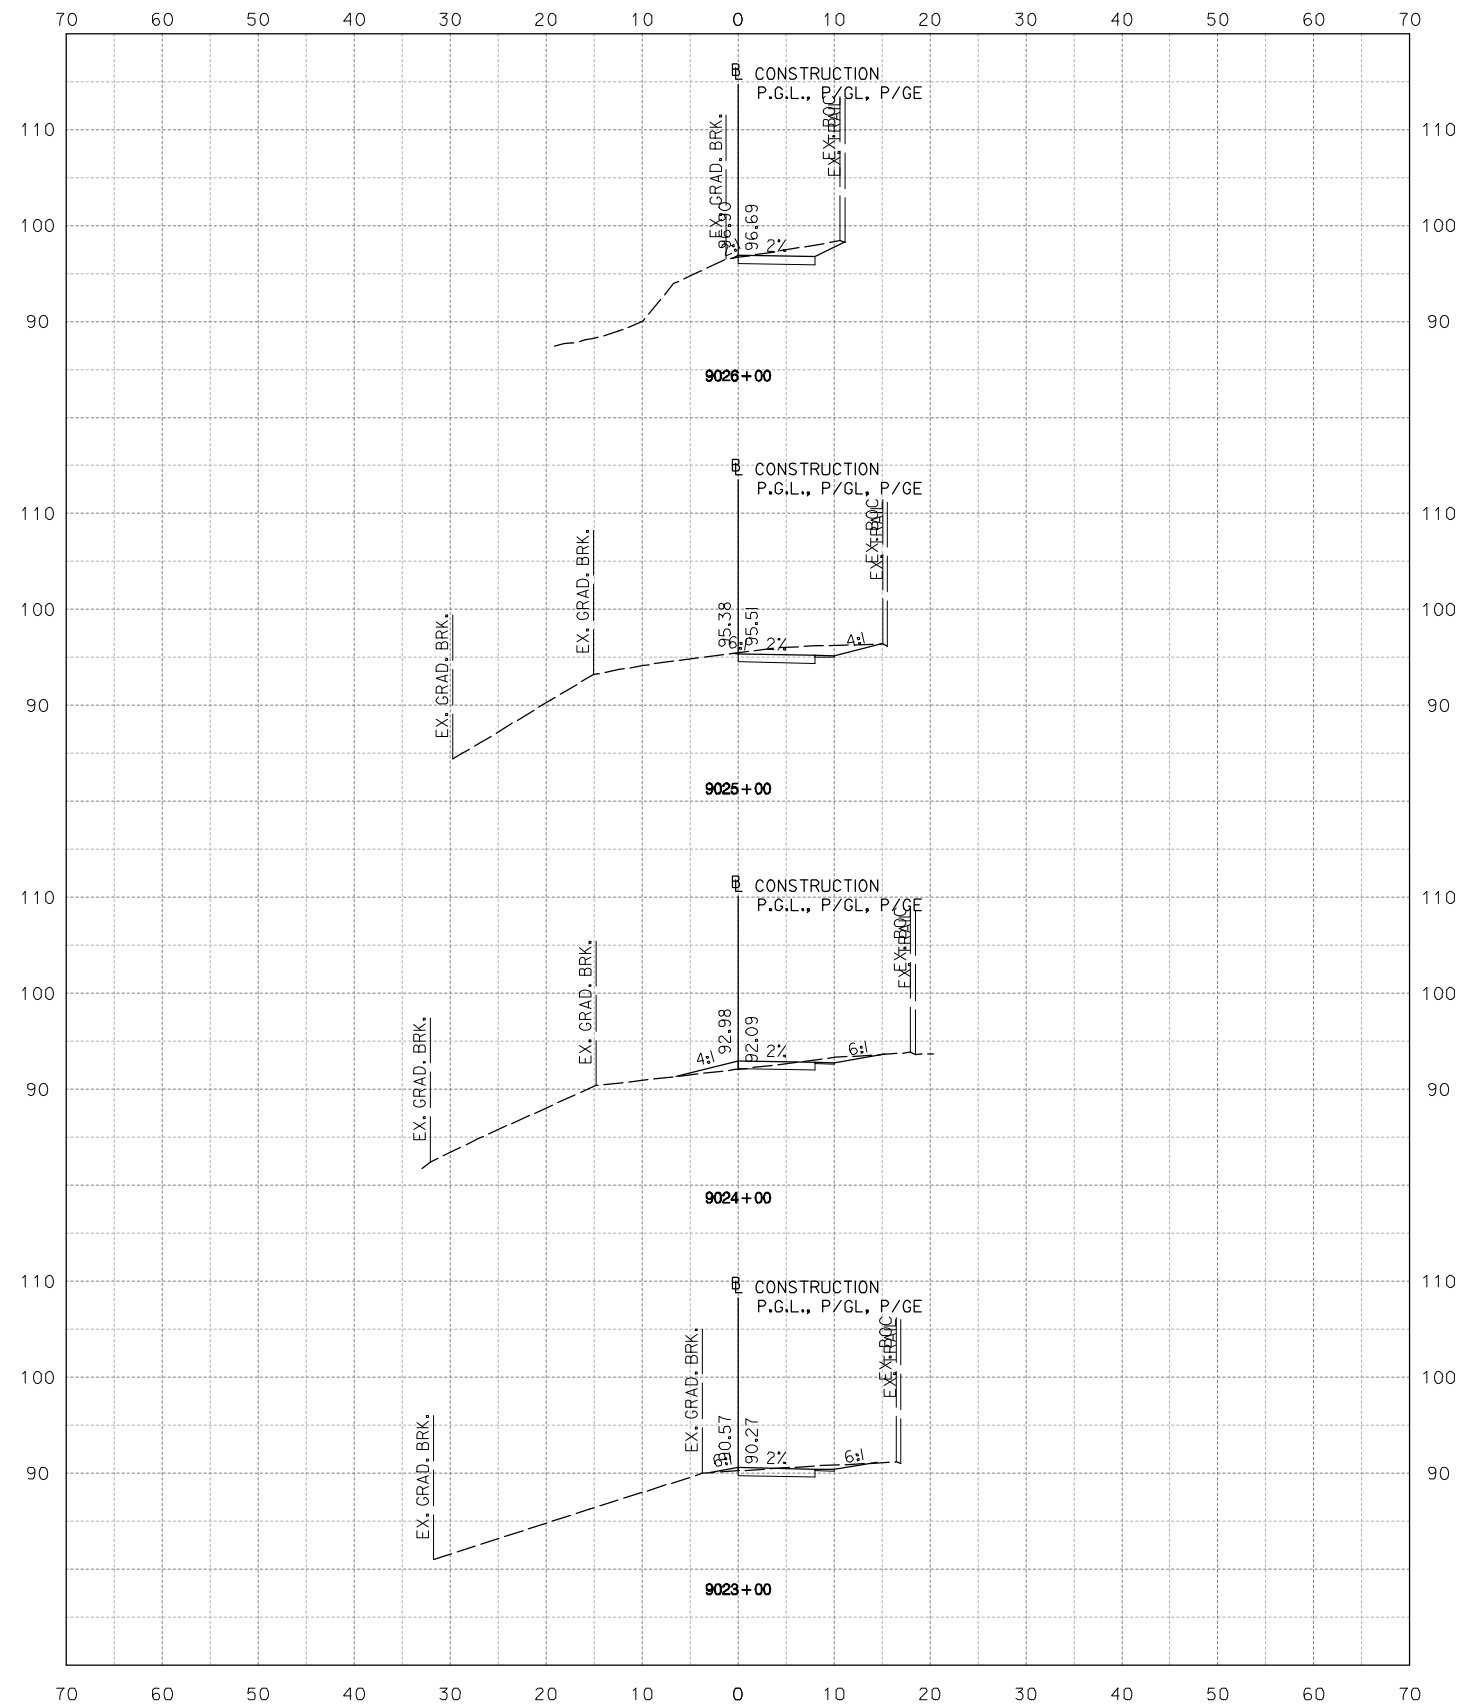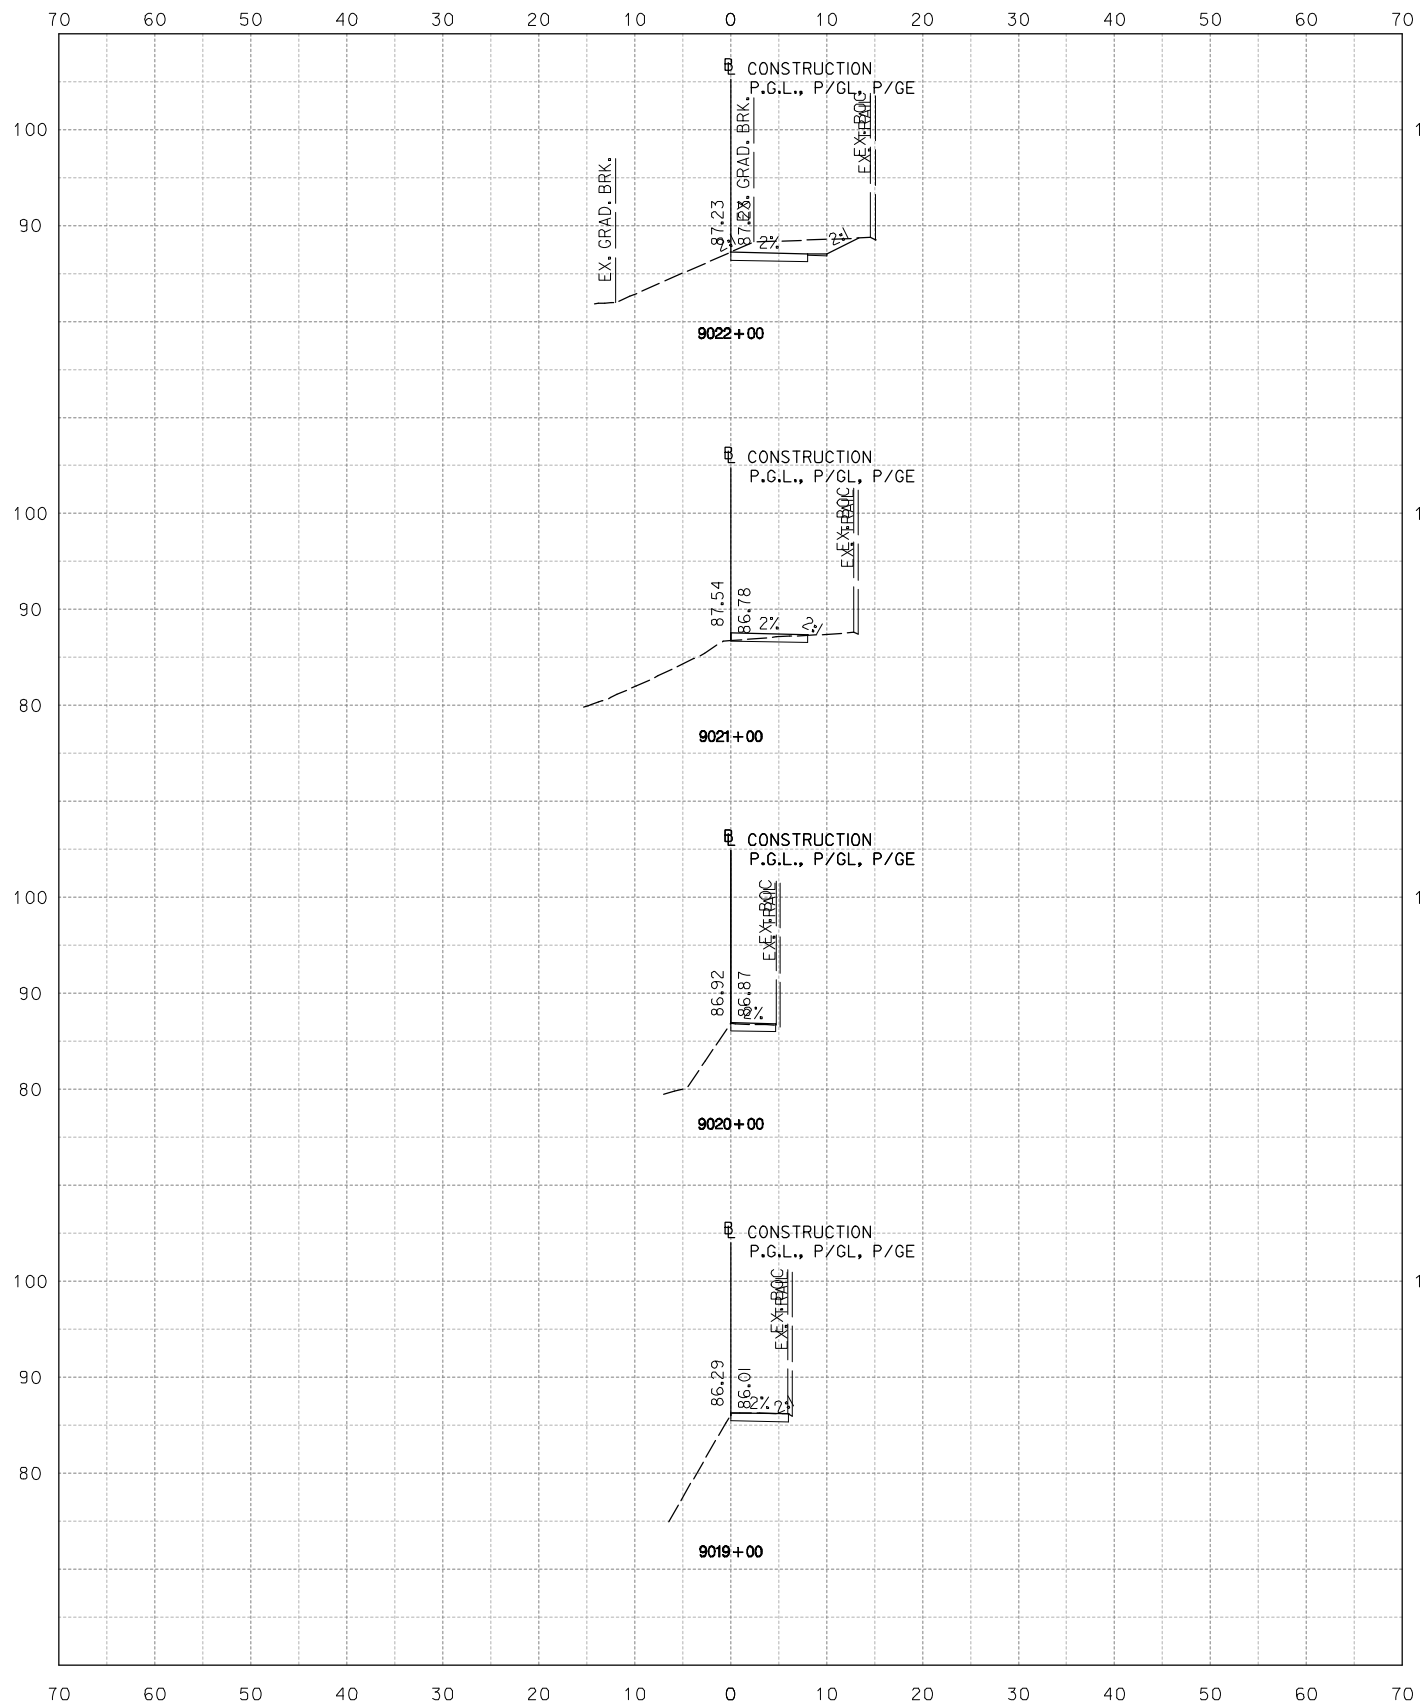

NOT FOR CONSTRUCTION



**Stantec**  
 Baltimore, MD  
 USA  
 Tel. 410.583.6700  
 Fax. 410.583.6704  
 www.stantec.com

NO.	DESCRIPTION	NAME	DATE
REVISIONS			

D.C. DEPARTMENT OF TRANSPORTATION  
 INFRASTRUCTURE PROJECT MANAGEMENT ADMINISTRATION  
 PROJECT MANAGEMENT DIVISION

ROCK CREEK PARK  
 MULTI-USE TRAIL REHABILITATION  
 30% DESIGN SUBMITTAL

PROJECT ENG. \_\_\_\_\_  
 DESIGNED BY \_\_\_\_\_  
 CHECKED BY \_\_\_\_\_  
 DRAWN BY \_\_\_\_\_  
 PROJECT MGR. \_\_\_\_\_

DATE: 09-13-2013

SCALE: 1" = 10'



XS-35

DIVISION CHIEF

CROSS SECTION SHEET  
 STA. 9019+00 TO STA. 9026+00

DATE \_\_\_\_\_  
 FILE \_\_\_\_\_  
 SHEET 37 TO 62

Tuesday, September 10, 2013 AT 04:41 PM  
 U:\202603049\02 rock creek park trail\trans\cadd\sheet files\91C-9000\_rct.dgn

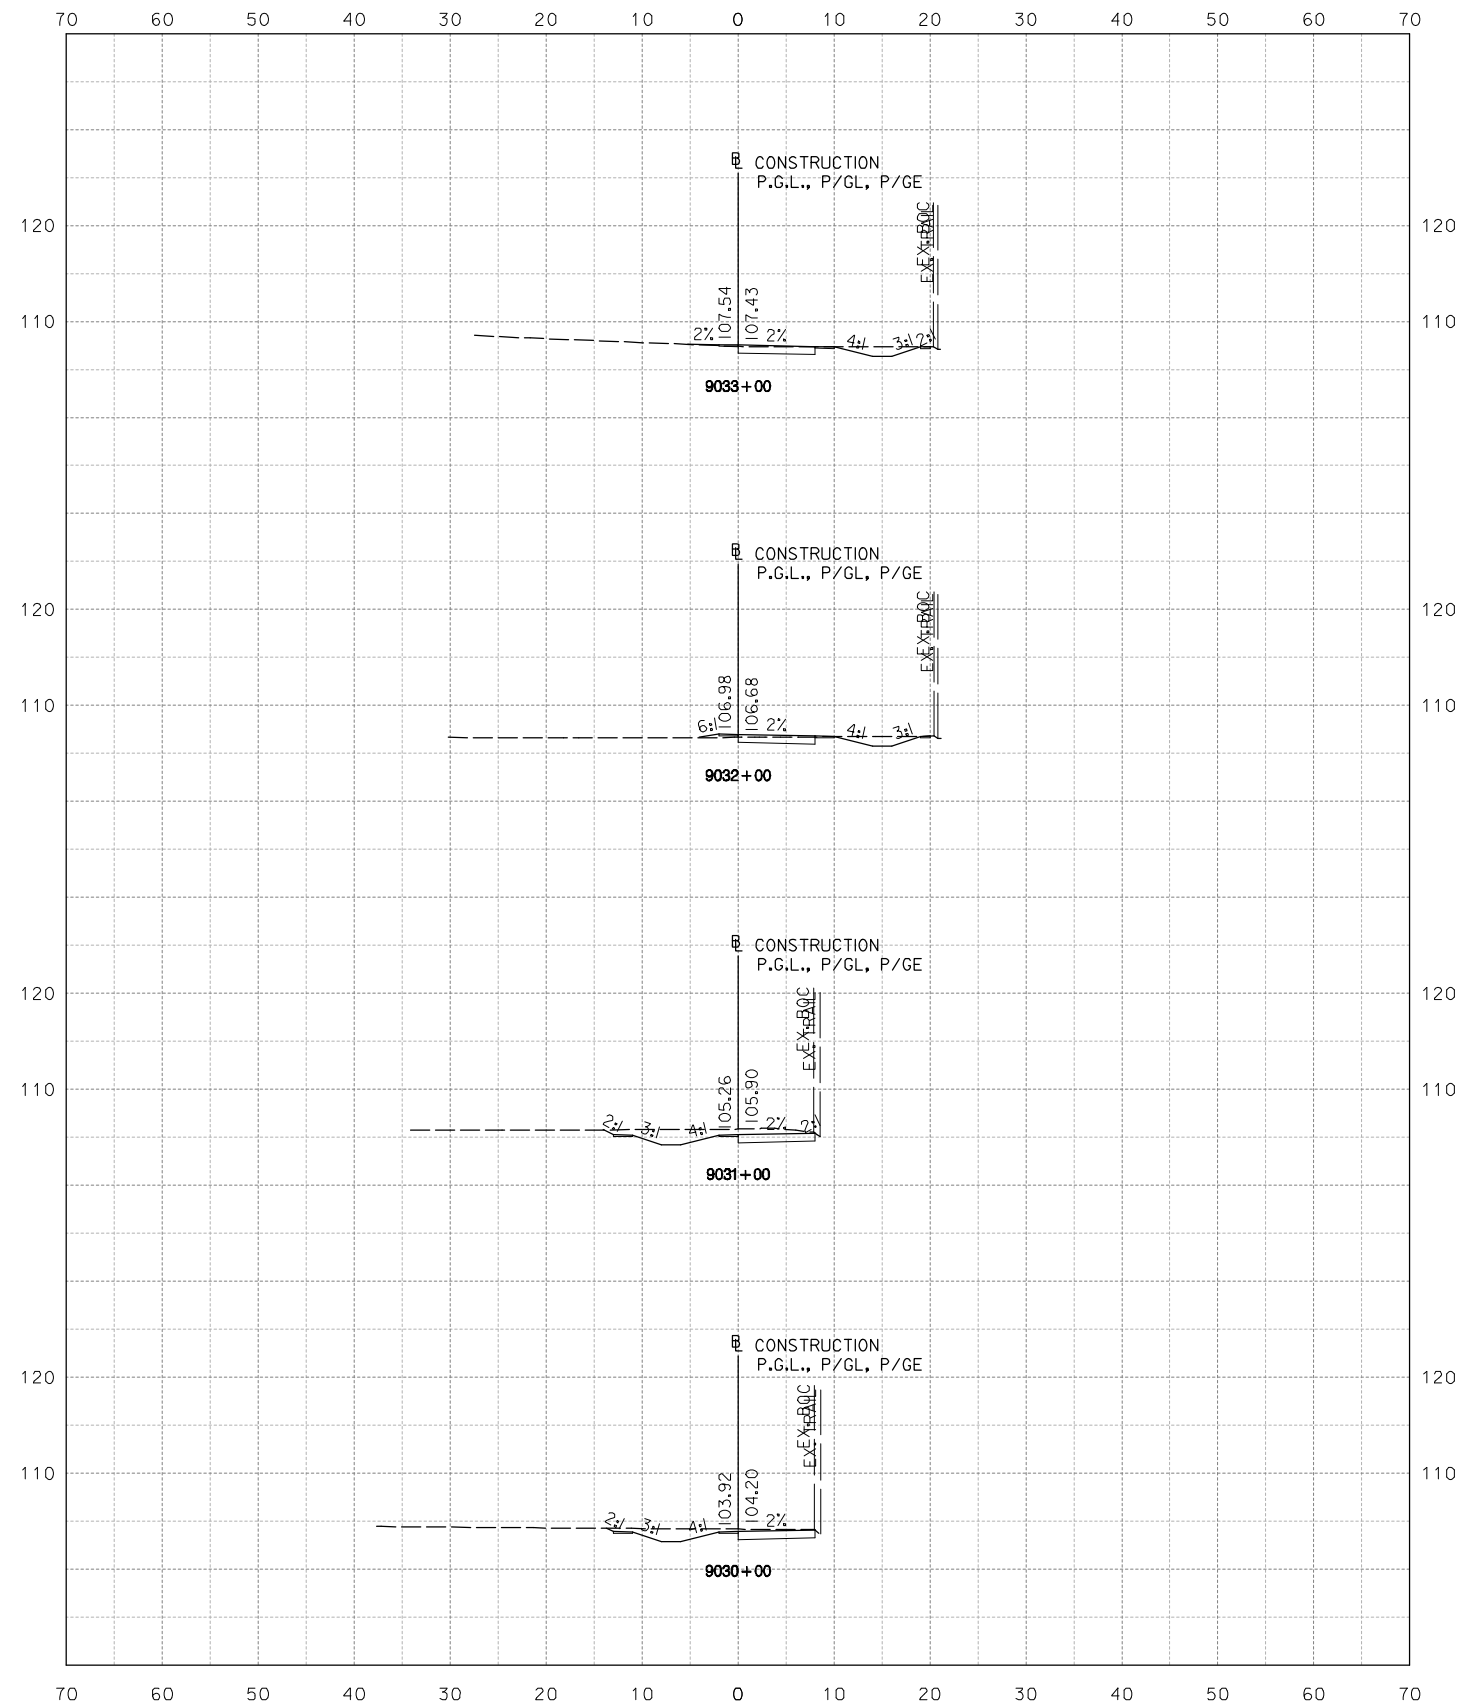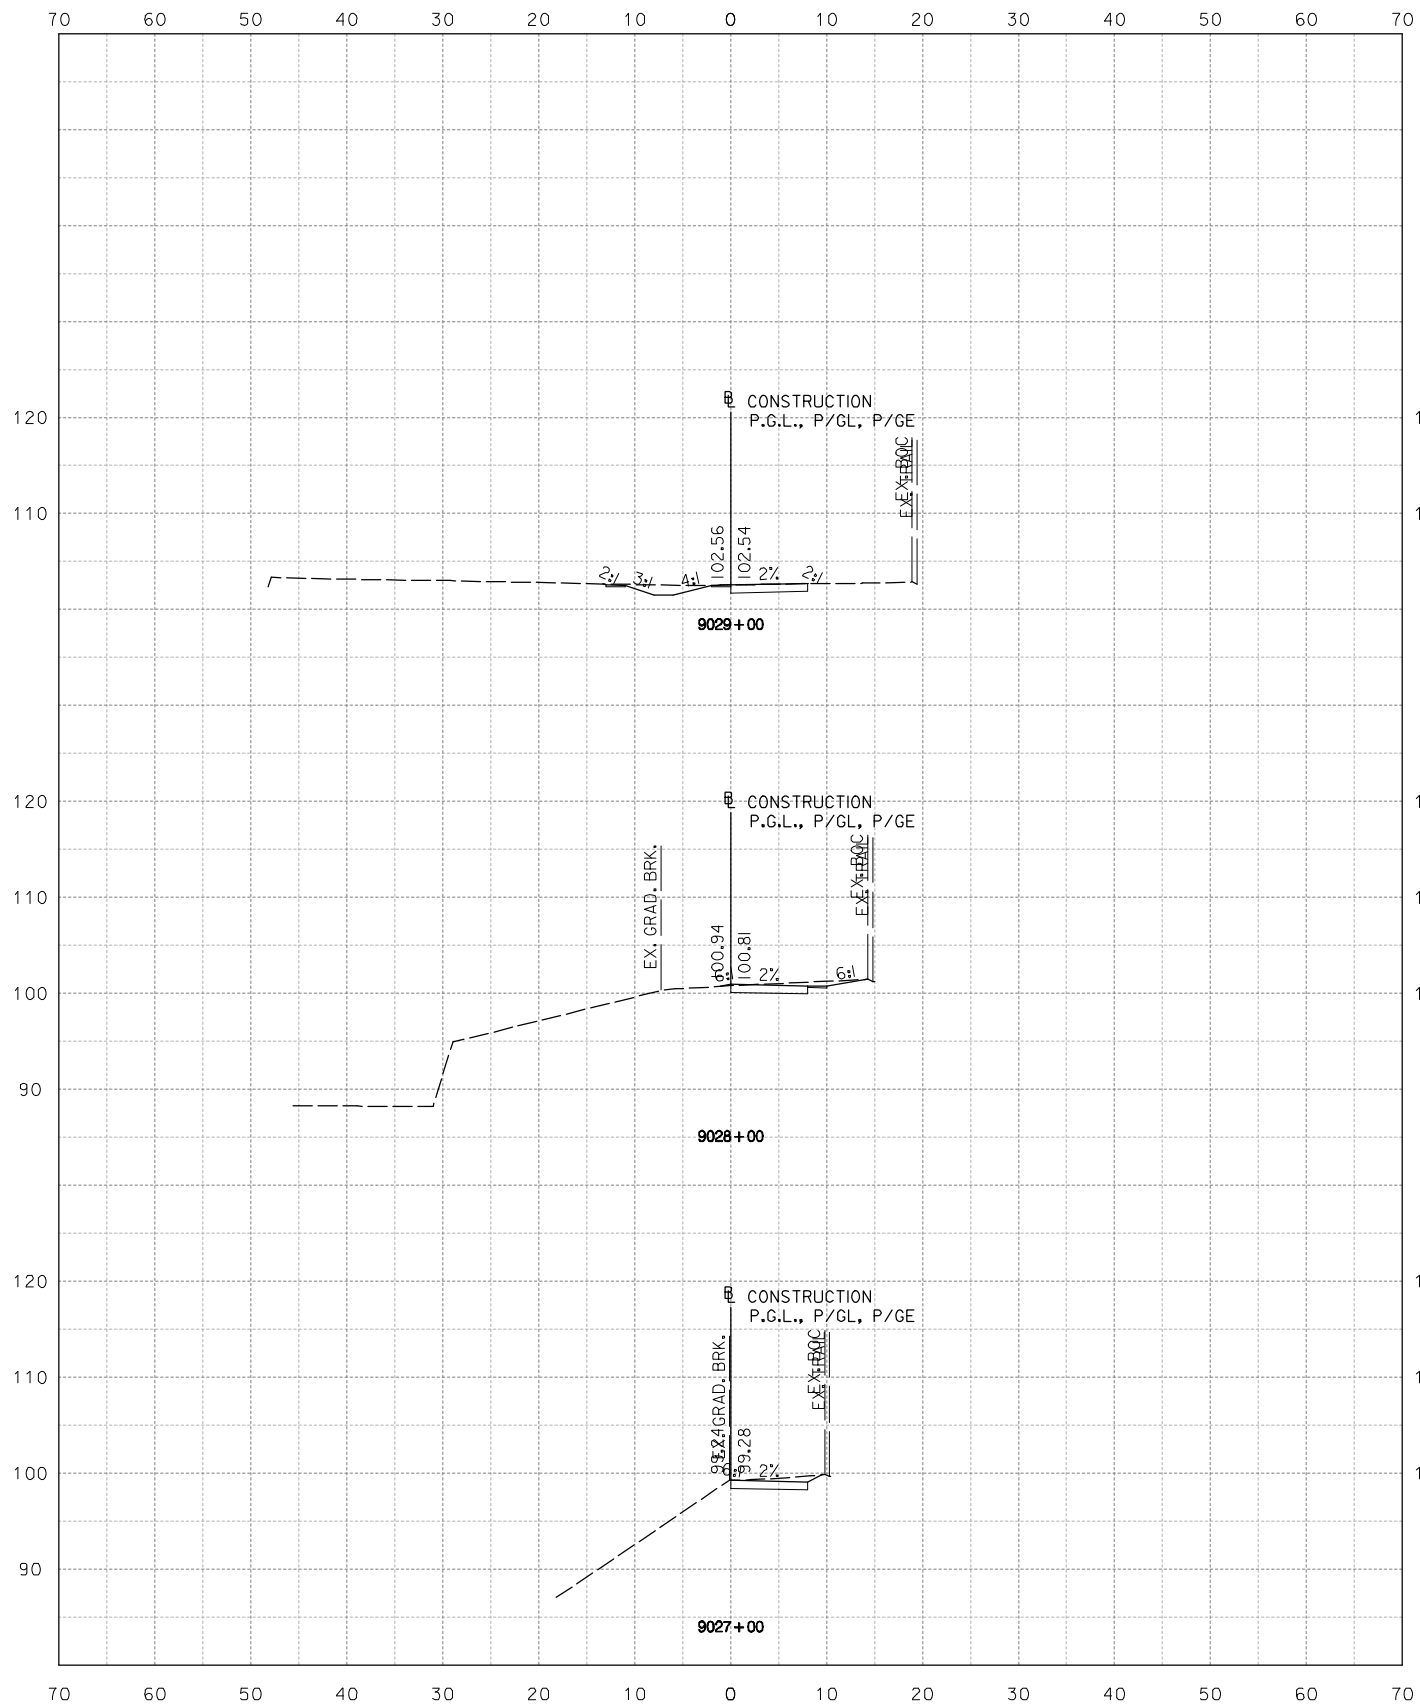

**NOT FOR CONSTRUCTION**  
 10' 0 10' 20'  
 HORIZONTAL SCALE: 1" = 10'



**Stantec**  
 Baltimore, MD  
 USA  
 Tel. 410.583.6700  
 Fax. 410.583.6704  
 www.stantec.com

NO.	DESCRIPTION	NAME	DATE
REVISIONS			

**D.C. DEPARTMENT OF TRANSPORTATION**  
**INFRASTRUCTURE PROJECT MANAGEMENT ADMINISTRATION**  
**PROJECT MANAGEMENT DIVISION**

**ROCK CREEK PARK**  
**MULTI-USE TRAIL REHABILITATION**  
**30% DESIGN SUBMITTAL**

PROJECT ENG. \_\_\_\_\_  
 DESIGNED BY \_\_\_\_\_  
 CHECKED BY \_\_\_\_\_  
 DRAWN BY \_\_\_\_\_  
 PROJECT MGR. \_\_\_\_\_

DATE: 09-13-2013

SCALE: 1" = 10'



**XS-36**

DIVISION CHIEF

**CROSS SECTION SHEET**  
**STA. 9027+00 TO STA. 9033+00**

DATE \_\_\_\_\_  
 FILE \_\_\_\_\_  
 SHEET 38 TO 62

Tuesday, September 10, 2013 AT 04:41 PM  
 U:\202603049\02 rock creek park trail\trans\cadd\sheet files\pfc-9000\_rct.dgn

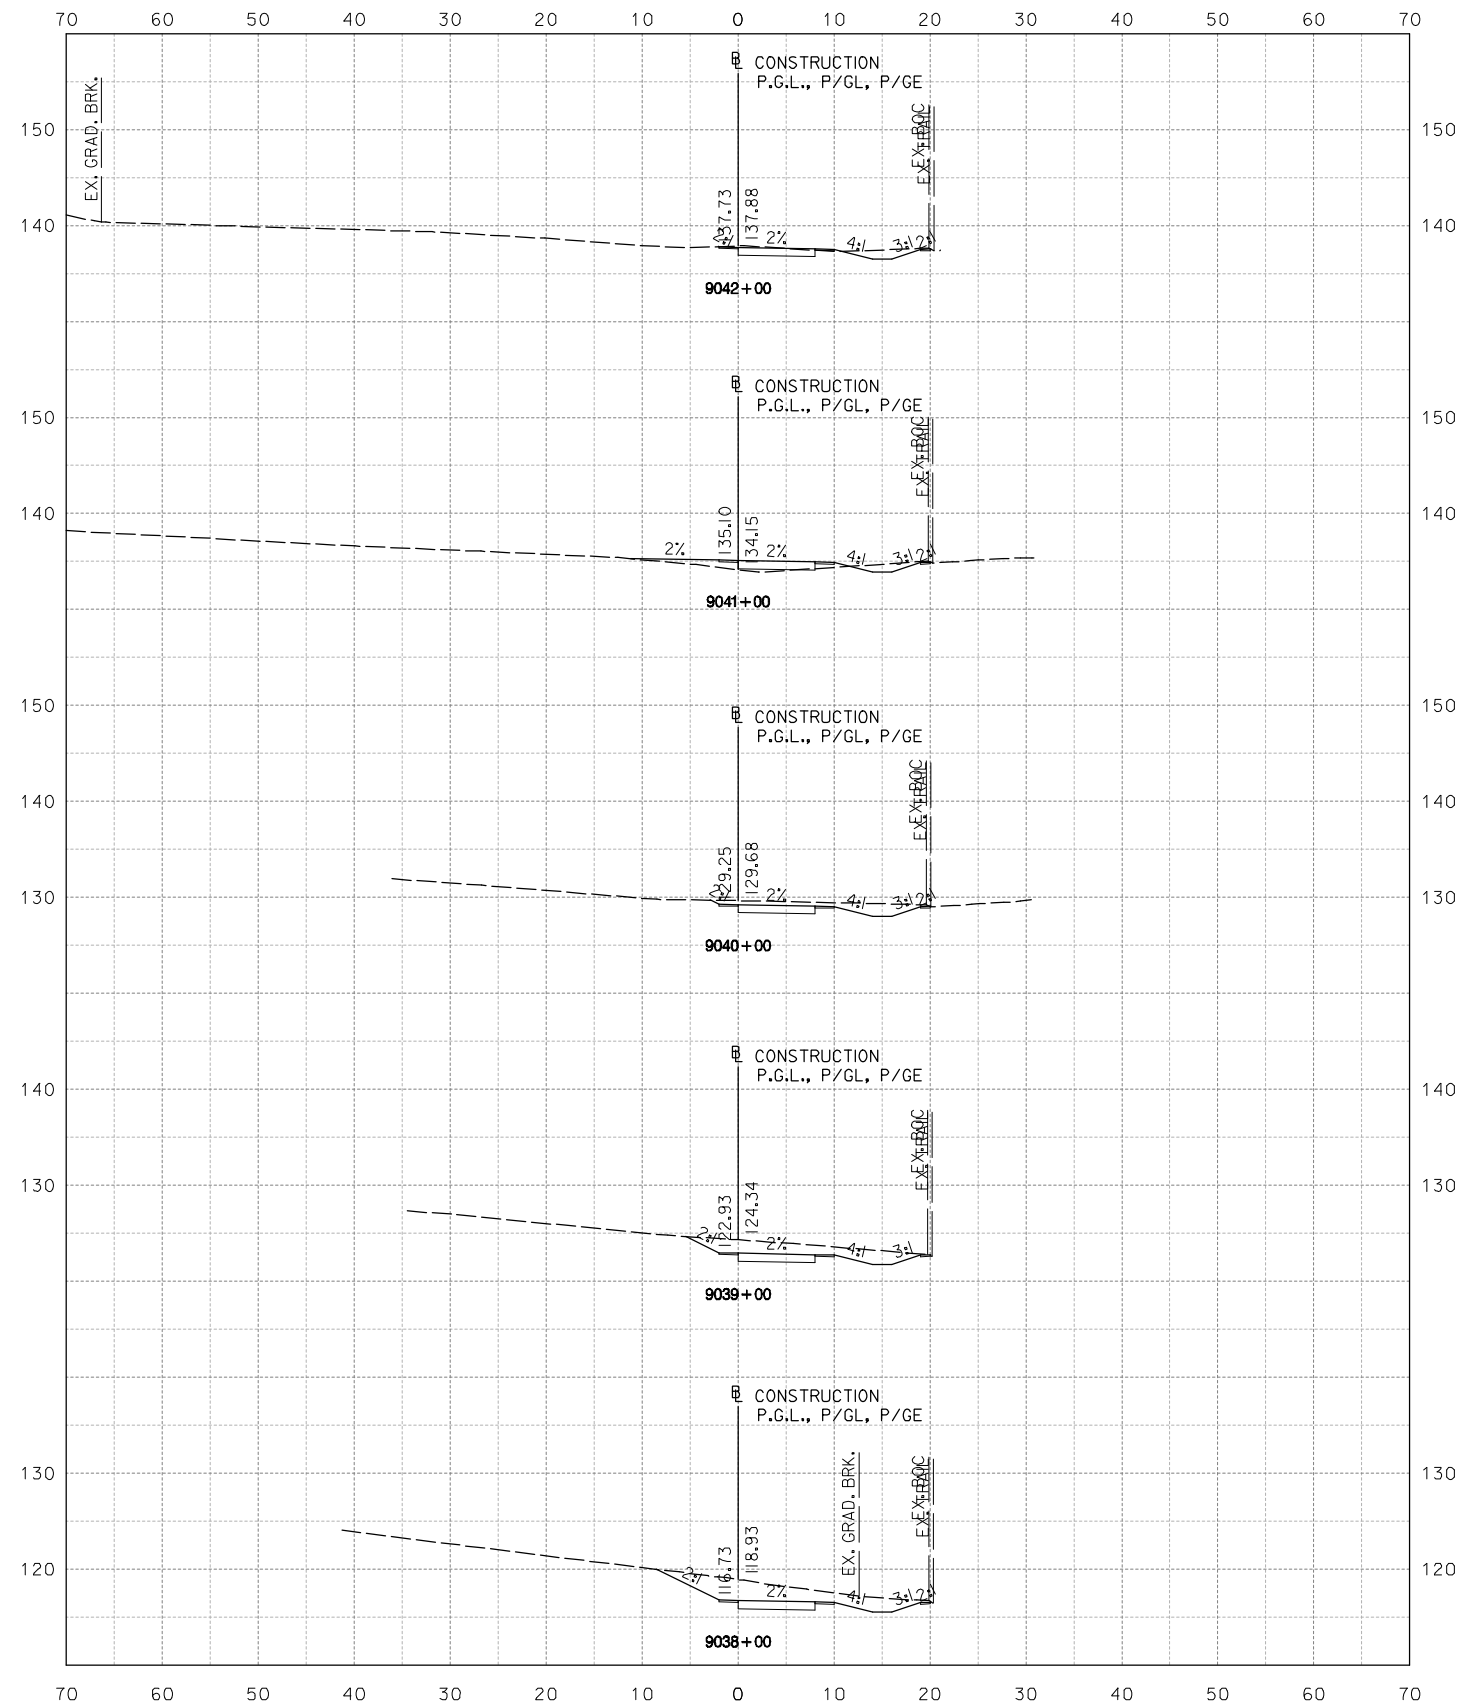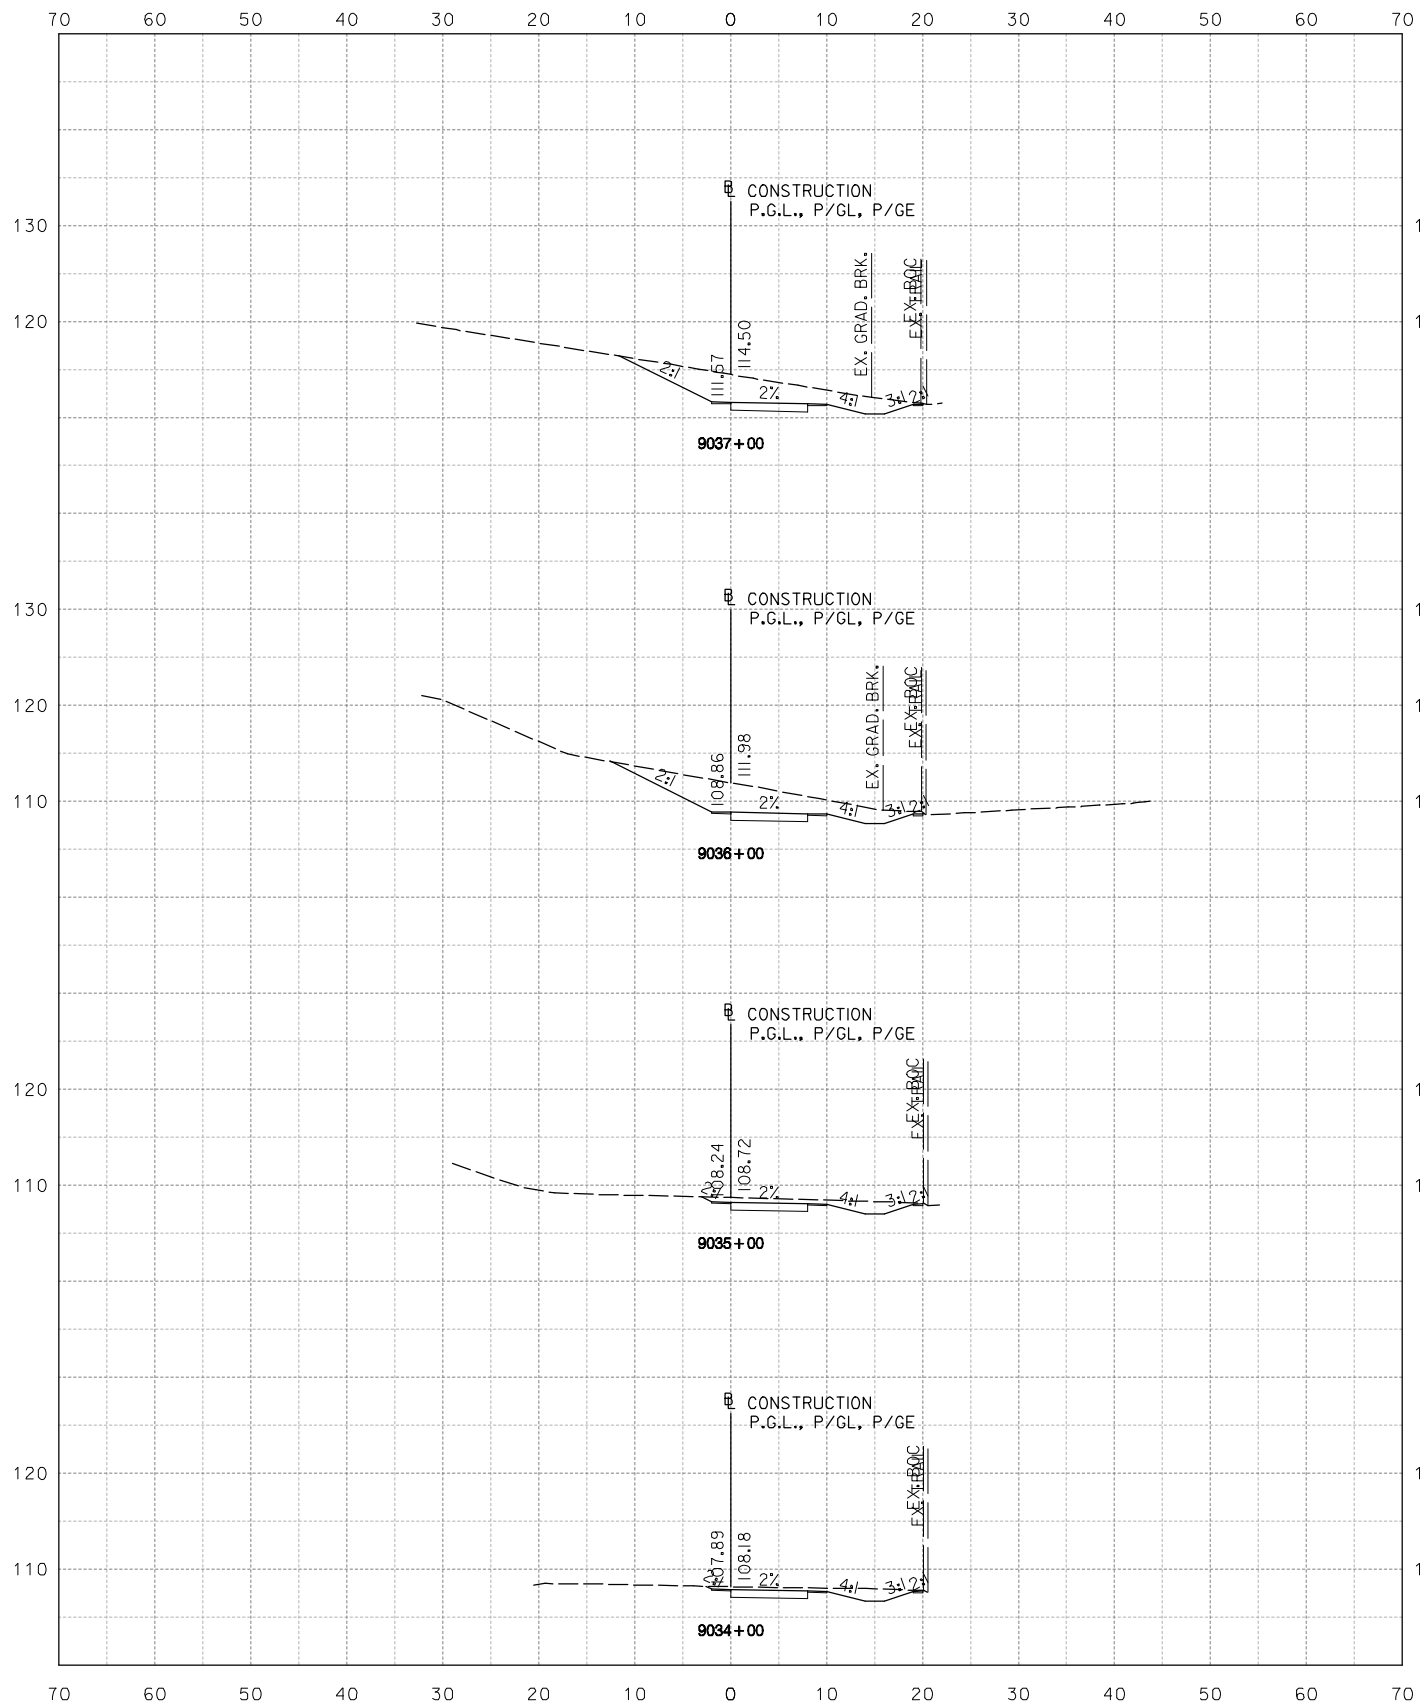

**NOT FOR CONSTRUCTION**  
 10' 0 10' 20'  
 HORIZONTAL SCALE: 1" = 10'



**Stantec**  
 Baltimore, MD  
 USA  
 Tel. 410.583.6700  
 Fax. 410.583.6704  
 www.stantec.com

NO.	DESCRIPTION	NAME	DATE
REVISIONS			

D.C. DEPARTMENT OF TRANSPORTATION  
 INFRASTRUCTURE PROJECT MANAGEMENT ADMINISTRATION  
 PROJECT MANAGEMENT DIVISION

**ROCK CREEK PARK  
 MULTI-USE TRAIL REHABILITATION  
 30% DESIGN SUBMITTAL**

PROJECT ENG. \_\_\_\_\_  
 DESIGNED BY \_\_\_\_\_  
 CHECKED BY \_\_\_\_\_  
 DRAWN BY \_\_\_\_\_  
 PROJECT MGR. \_\_\_\_\_

DATE: 09-13-2013

SCALE: 1" = 10'



**XS-37**

DIVISION CHIEF

**CROSS SECTION SHEET  
 STA. 9034+00 TO STA. 9042+00**

DATE \_\_\_\_\_  
 FILE \_\_\_\_\_  
 SHEET 39 TO 62

Tuesday, September 10, 2013 AT 04:41 PM  
 U:\202603049\02 rock creek park trail\trans\cadd\sheet files\9HC-9000\_rct.dgn

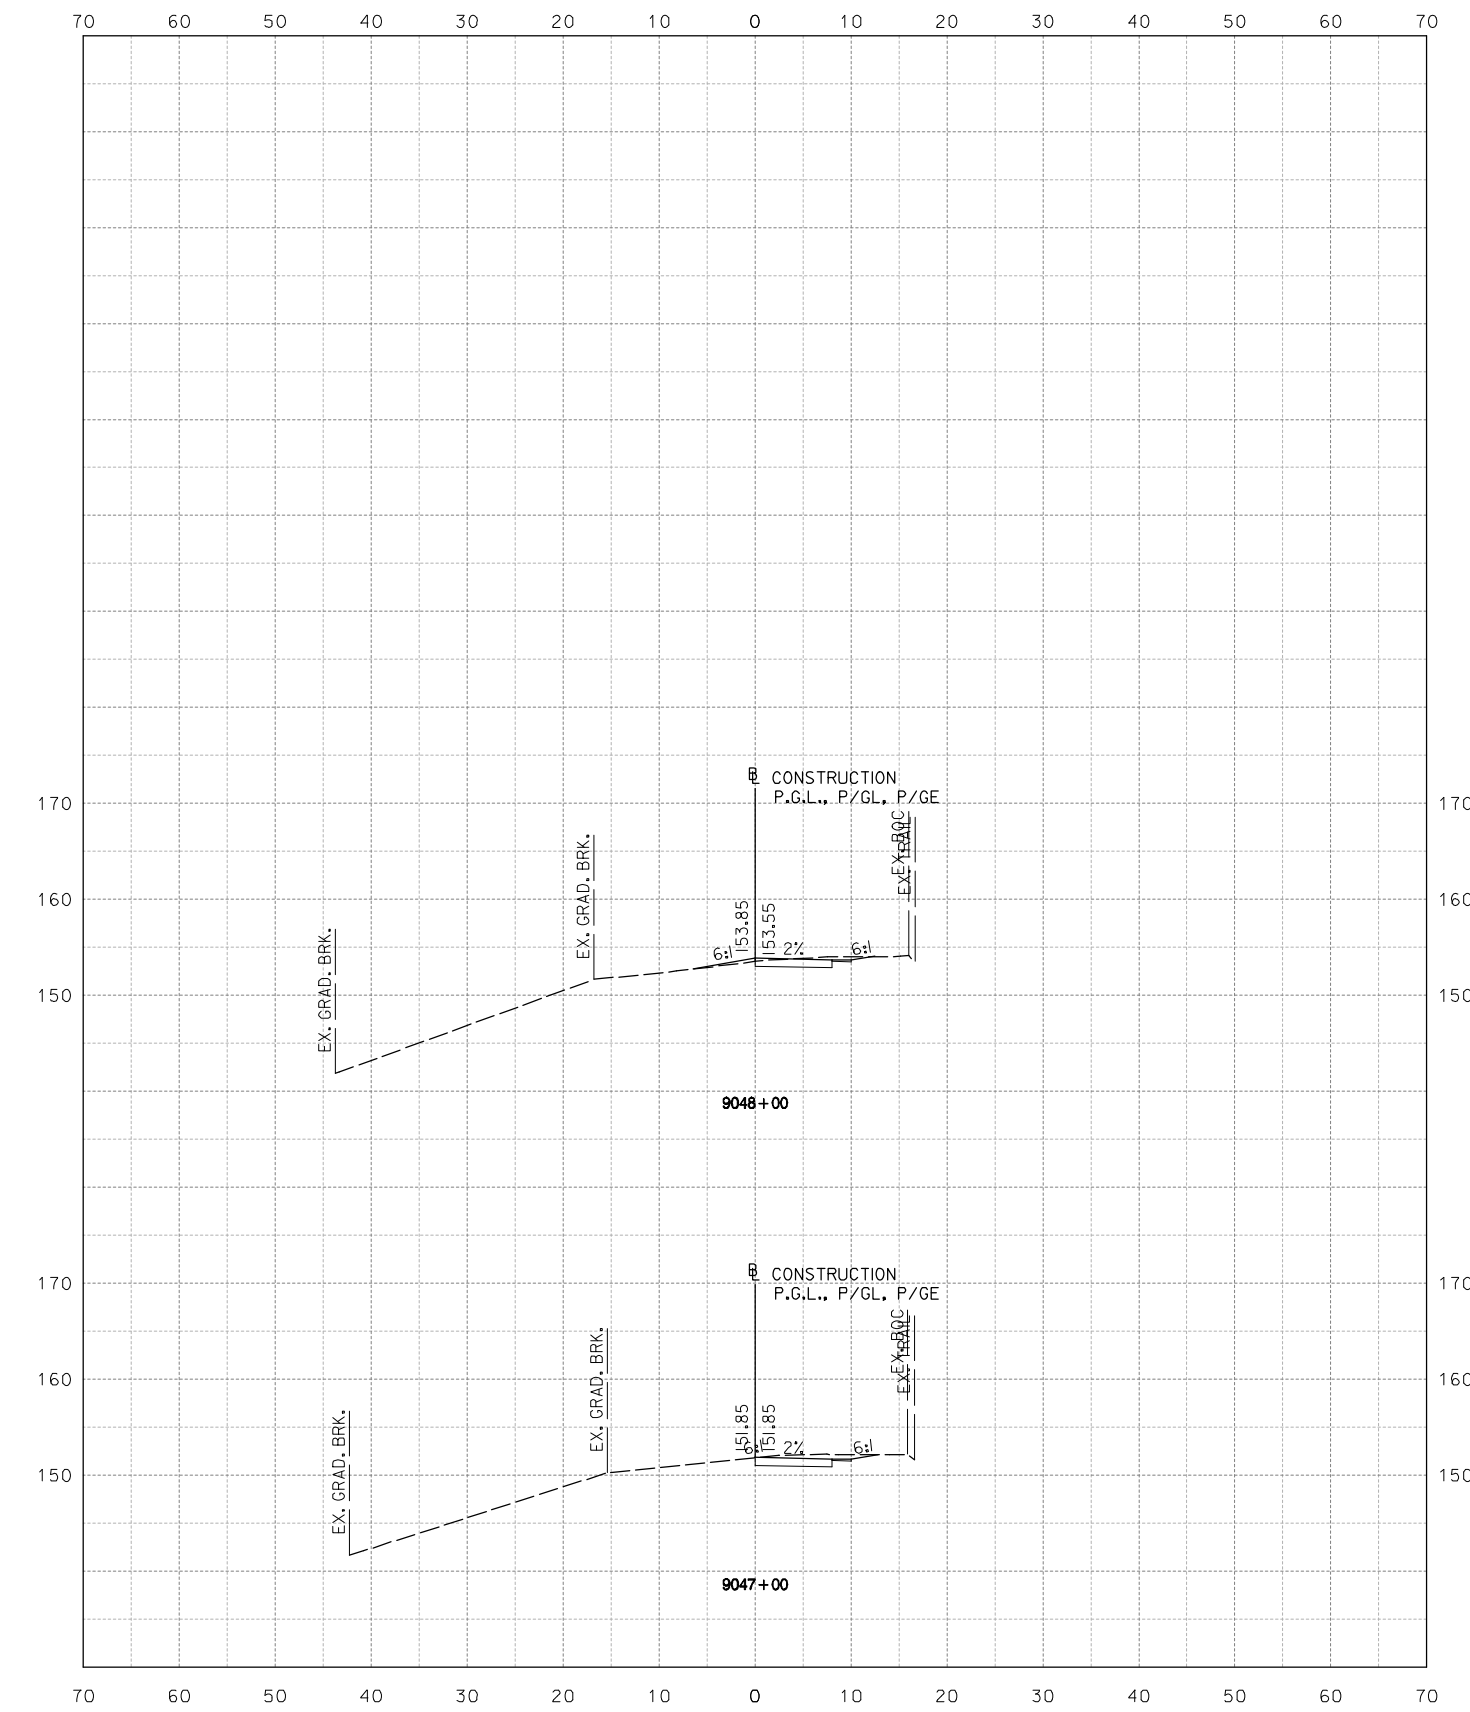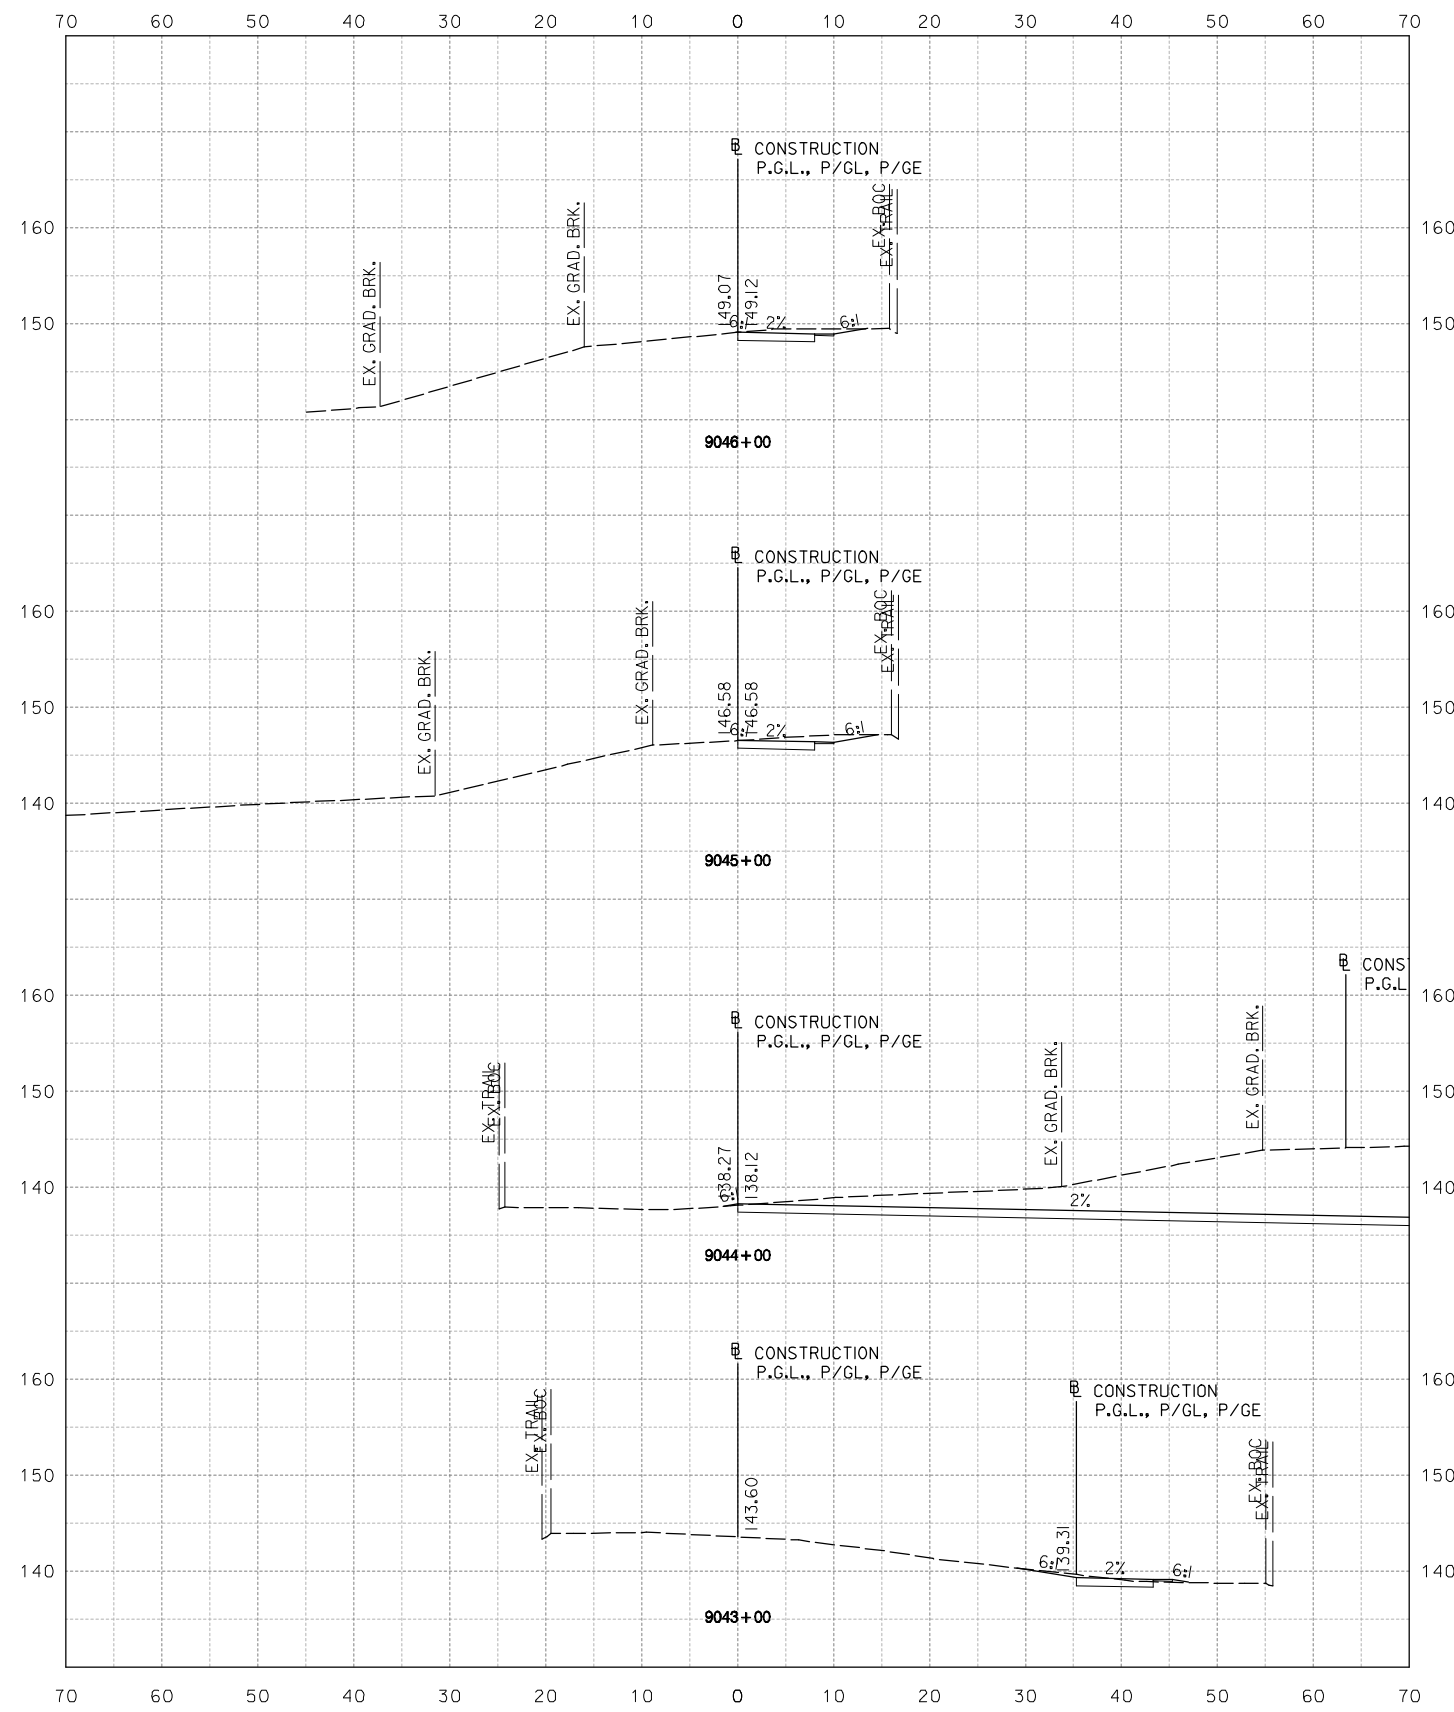

NOT FOR CONSTRUCTION



Stantec  
 Baltimore, MD  
 USA  
 Tel. 410.583.6700  
 Fax. 410.583.6704  
 www.stantec.com

NO.	DESCRIPTION	NAME	DATE
REVISIONS			

D.C. DEPARTMENT OF TRANSPORTATION  
 INFRASTRUCTURE PROJECT MANAGEMENT ADMINISTRATION  
 PROJECT MANAGEMENT DIVISION

ROCK CREEK PARK  
 MULTI-USE TRAIL REHABILITATION  
 30% DESIGN SUBMITTAL

PROJECT ENG. \_\_\_\_\_  
 DESIGNED BY \_\_\_\_\_  
 CHECKED BY \_\_\_\_\_  
 DRAWN BY \_\_\_\_\_  
 PROJECT MGR. \_\_\_\_\_

DATE: 09-13-2013

SCALE: 1" = 10'

XS-38

DIVISION CHIEF



CROSS SECTION SHEET  
 STA. 9043+00 TO STA. 9048+00

DATE \_\_\_\_\_  
 FILE \_\_\_\_\_  
 SHEET 40 TO 62





Tuesday, September 10, 2013 AT 04:42 PM  
 U:\202603049\02 rock creek park trail\trans\cadd\sheet files\pfc-0400\_rct.dgn

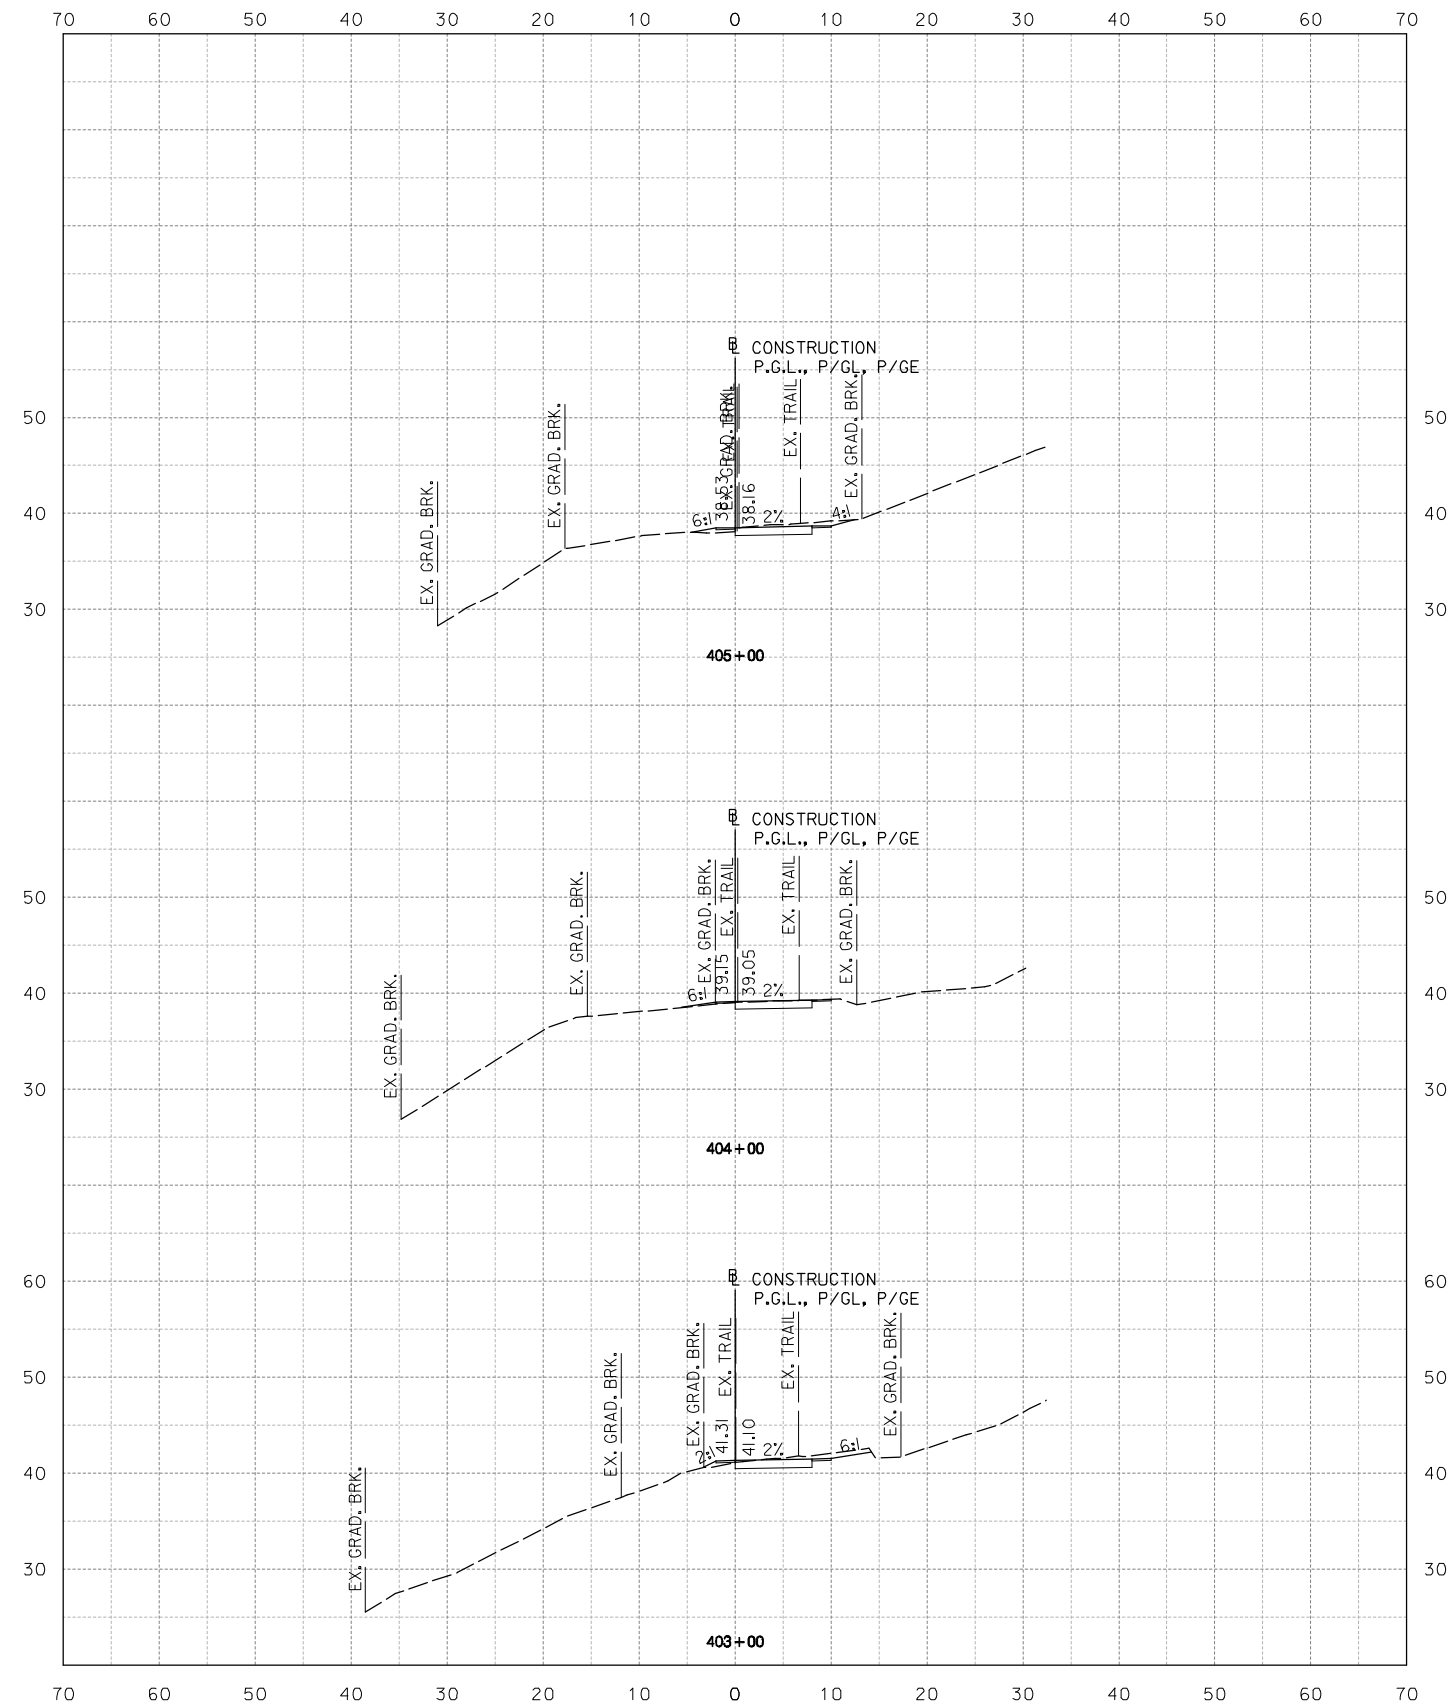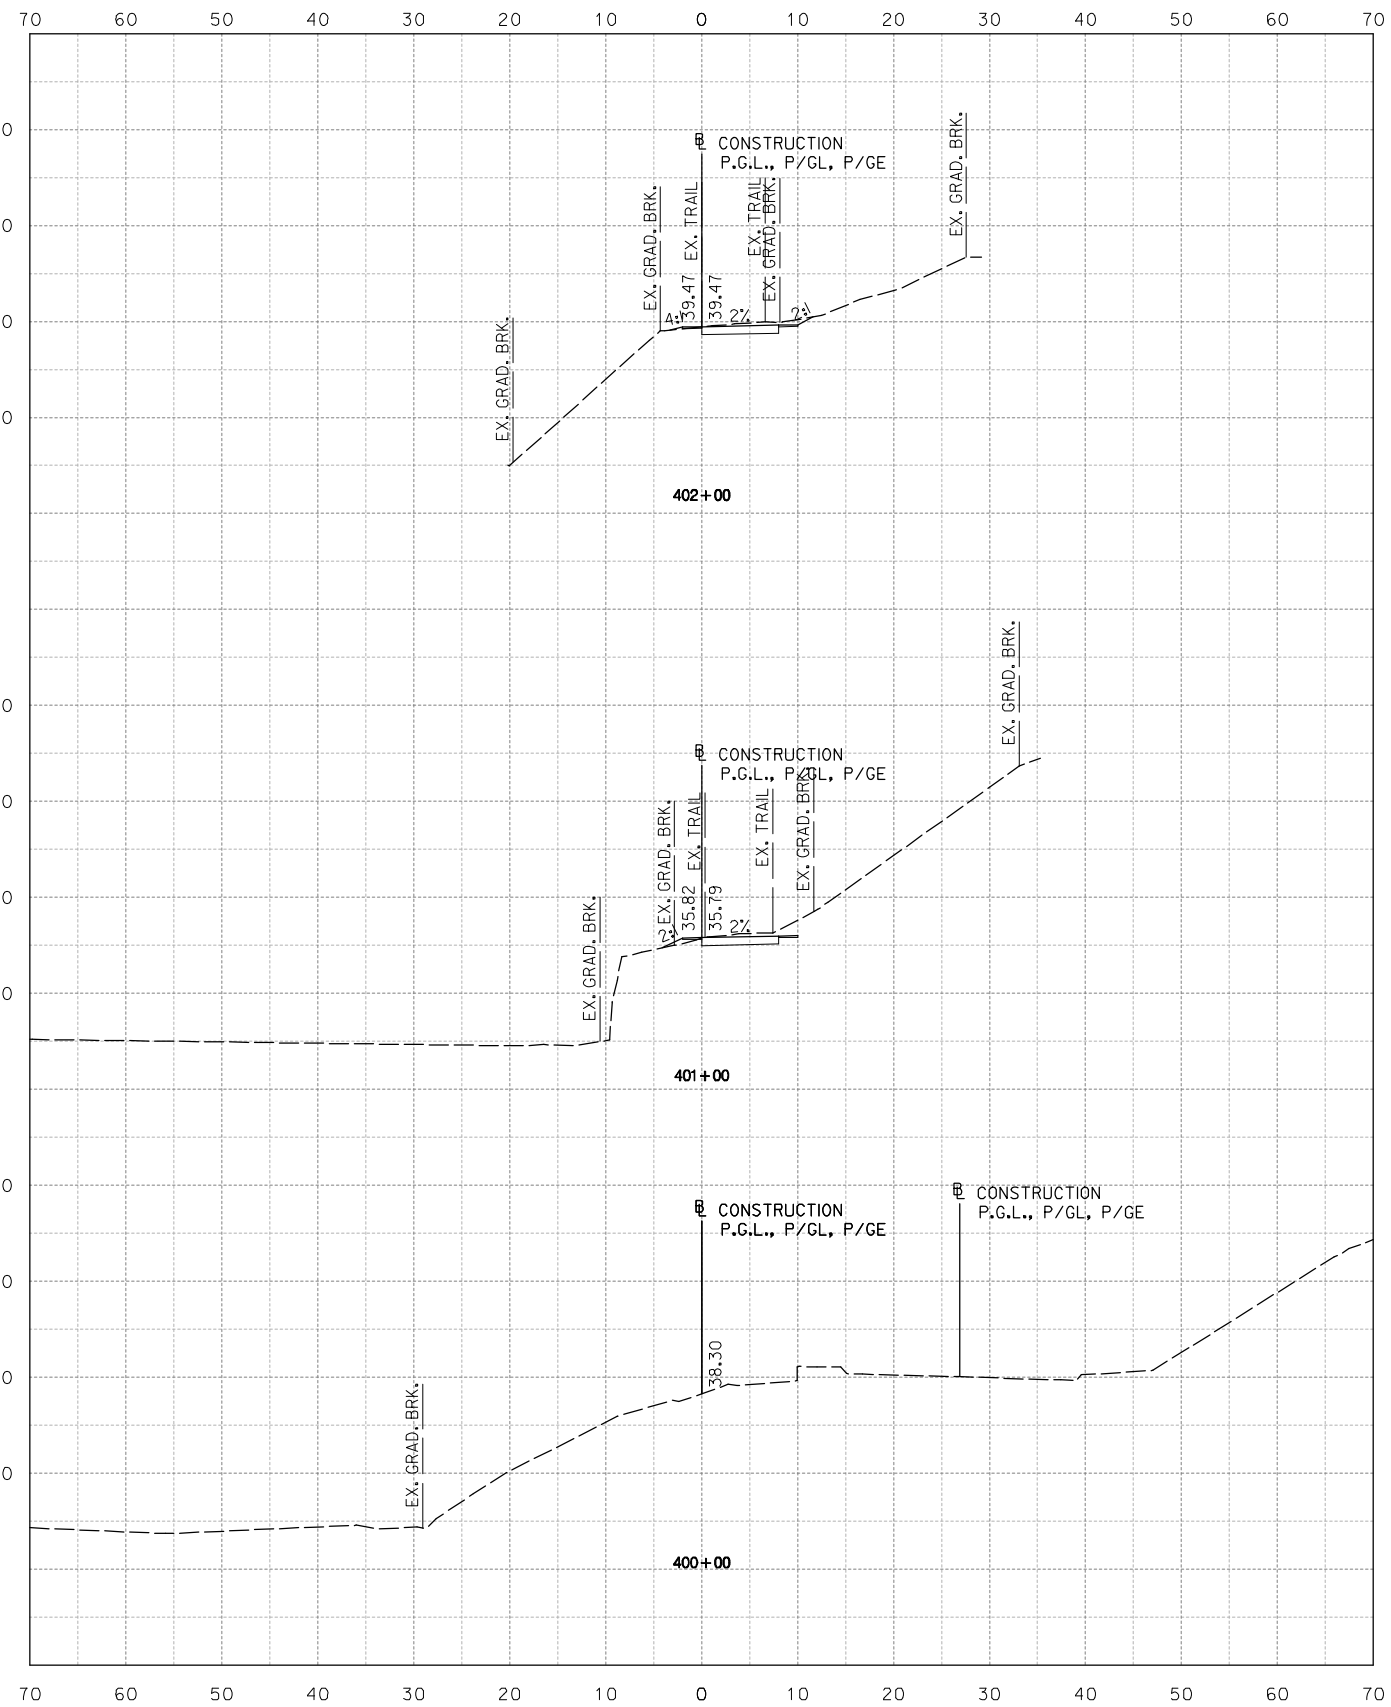

NOT FOR CONSTRUCTION



Stantec  
 Baltimore, MD  
 USA  
 Tel. 410.583.6700  
 Fax. 410.583.6704  
 www.stantec.com

NO.	DESCRIPTION	NAME	DATE
REVISIONS			

D.C. DEPARTMENT OF TRANSPORTATION  
 INFRASTRUCTURE PROJECT MANAGEMENT ADMINISTRATION  
 PROJECT MANAGEMENT DIVISION

ROCK CREEK PARK  
 MULTI-USE TRAIL REHABILITATION  
 30% DESIGN SUBMITTAL

PROJECT ENG. \_\_\_\_\_  
 DESIGNED BY \_\_\_\_\_  
 CHECKED BY \_\_\_\_\_  
 DRAWN BY \_\_\_\_\_  
 PROJECT MGR. \_\_\_\_\_

DATE: 09-13-2013

SCALE: 1" = 10'



XS-40

DIVISION CHIEF

CROSS SECTION SHEET  
 STA. 400+00 TO STA. 405+00

DATE \_\_\_\_\_  
 FILE \_\_\_\_\_  
 SHEET 42 TO 62

Tuesday, September 10, 2013 AT 04:42 PM  
 U:\202603049\02 rock creek park trail\trans\cadd\sheet files\pkc-0400\_rct.dgn

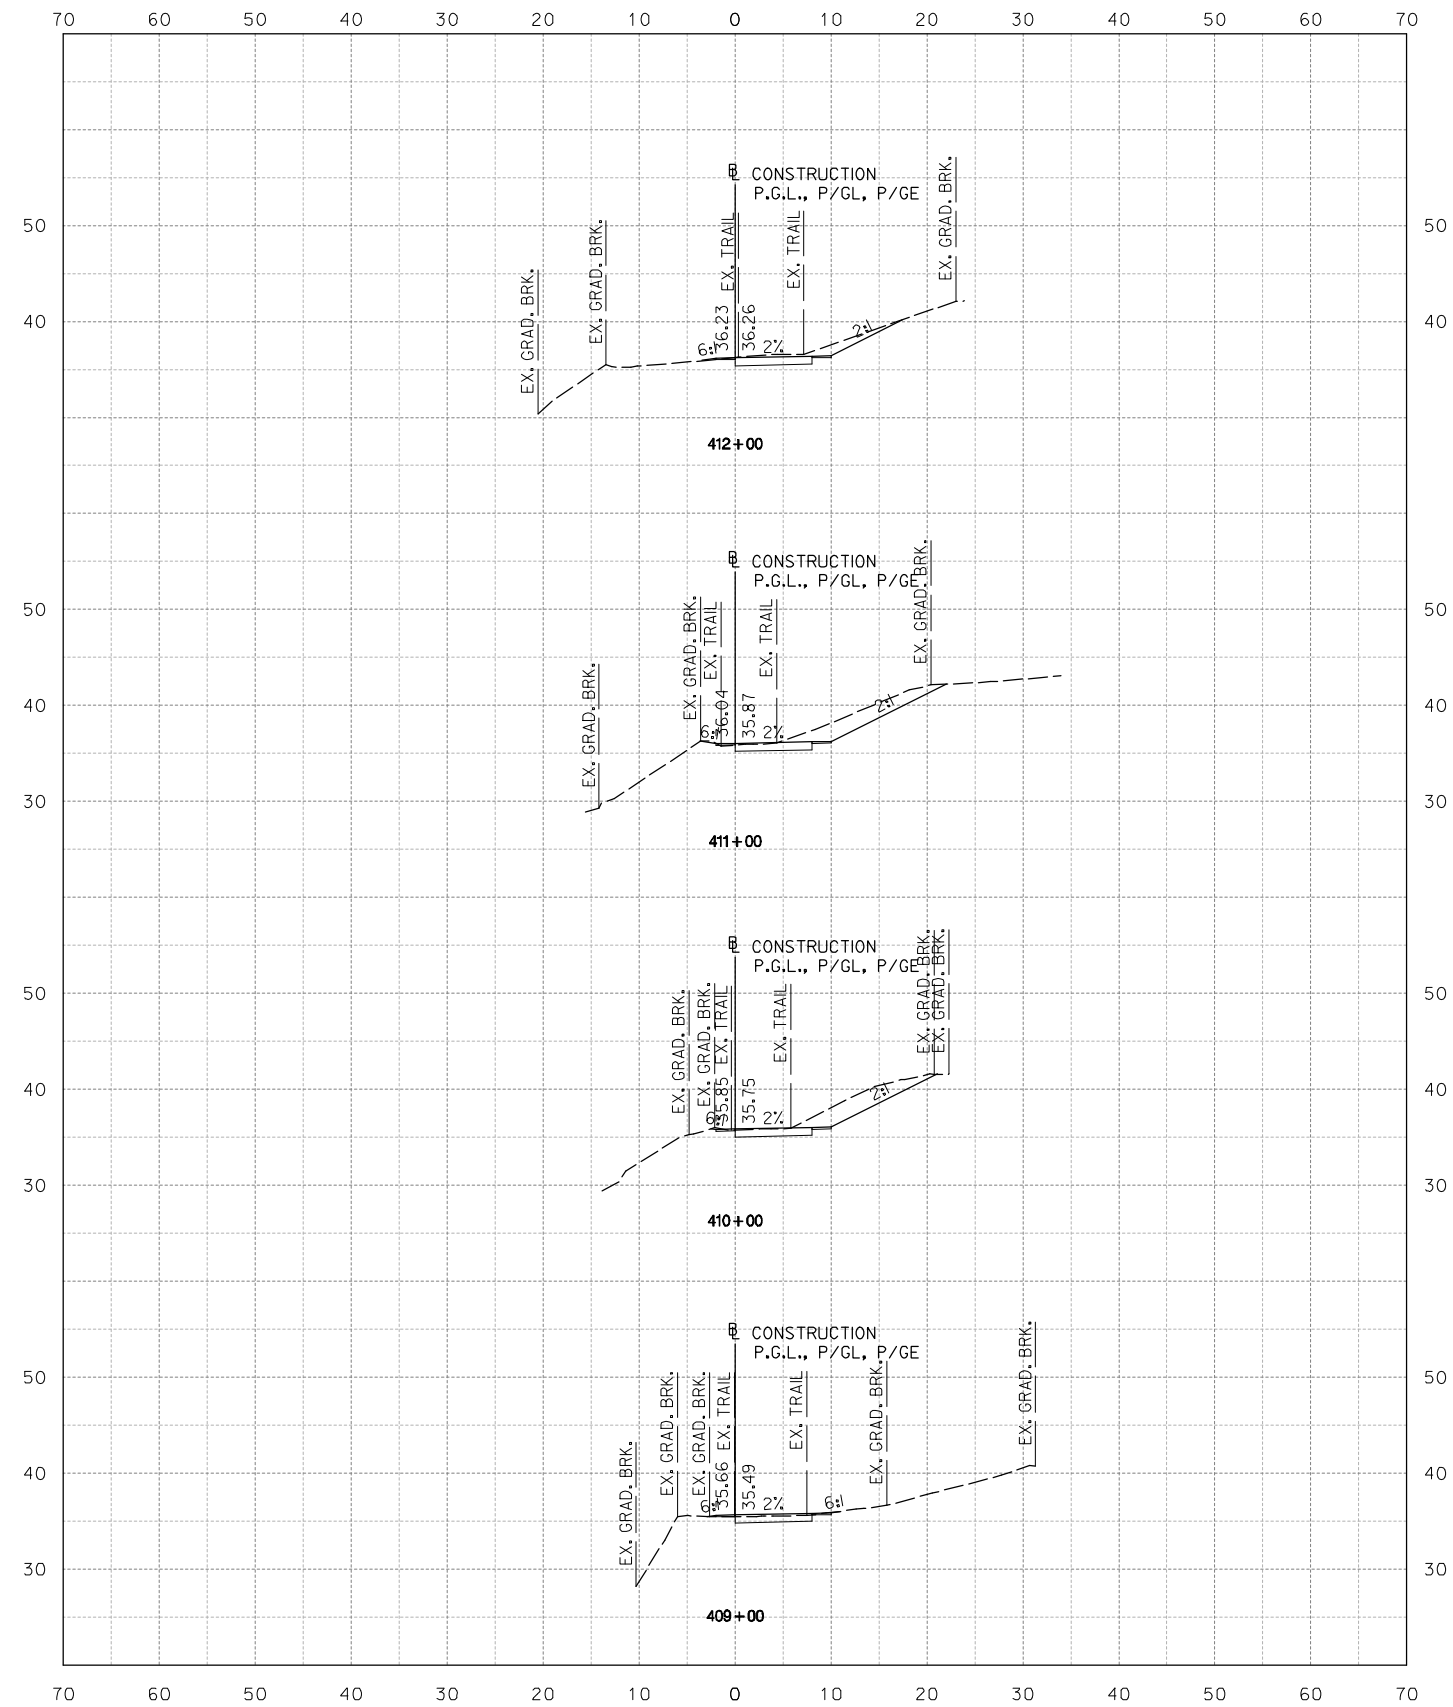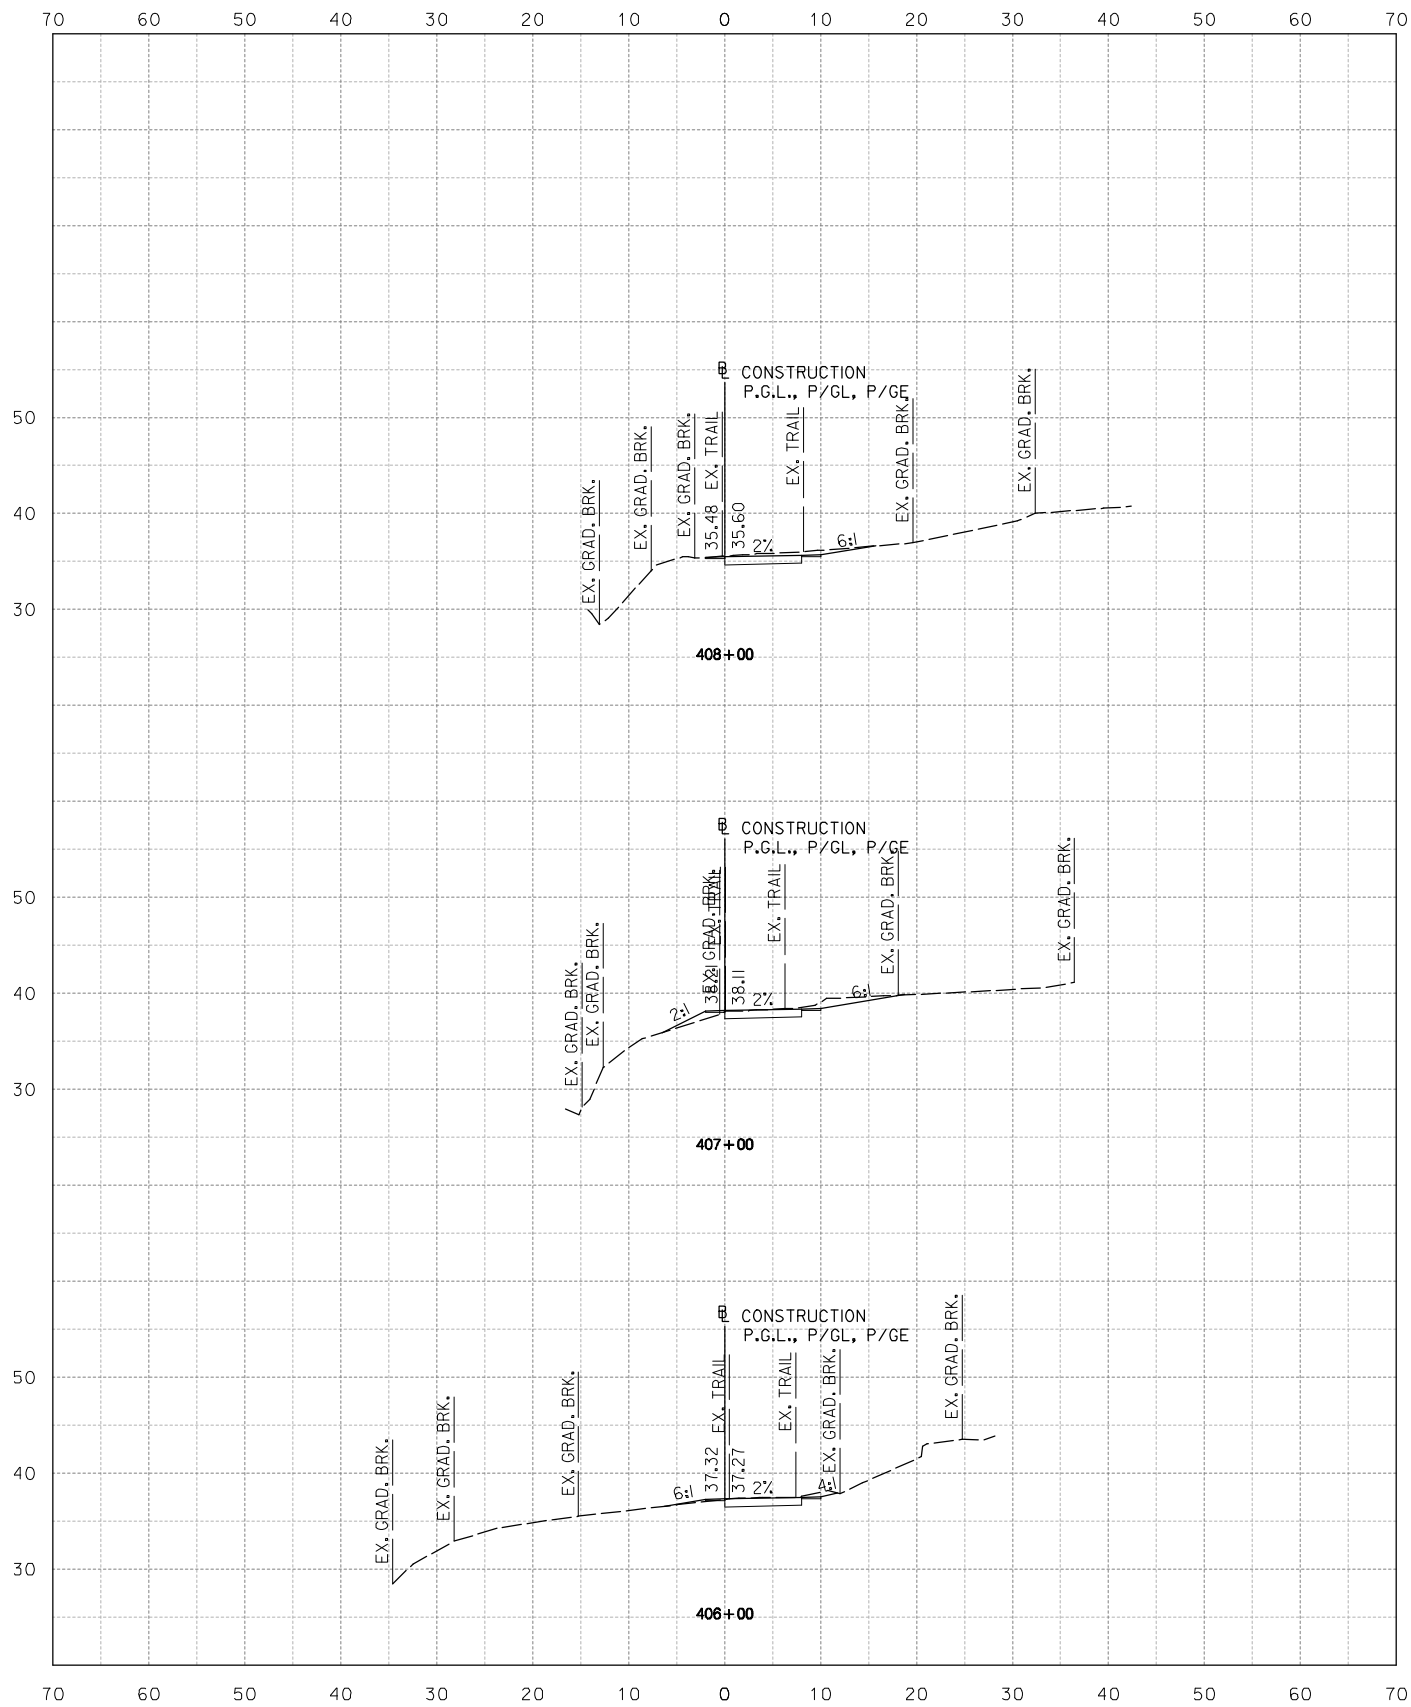

NOT FOR CONSTRUCTION



Stantec  
 Baltimore, MD  
 USA  
 Tel. 410.583.6700  
 Fax. 410.583.6704  
 www.stantec.com

NO.	DESCRIPTION	NAME	DATE
REVISIONS			

D.C. DEPARTMENT OF TRANSPORTATION  
 INFRASTRUCTURE PROJECT MANAGEMENT ADMINISTRATION  
 PROJECT MANAGEMENT DIVISION

ROCK CREEK PARK  
 MULTI-USE TRAIL REHABILITATION  
 30% DESIGN SUBMITTAL

PROJECT ENG. \_\_\_\_\_  
 DESIGNED BY \_\_\_\_\_  
 CHECKED BY \_\_\_\_\_  
 DRAWN BY \_\_\_\_\_  
 PROJECT MGR. \_\_\_\_\_

DATE: 09-13-2013

SCALE: 1" = 10'



XS-41

DIVISION CHIEF

CROSS SECTION SHEET  
 STA. 406+00 TO STA. 412+00

DATE \_\_\_\_\_  
 FILE \_\_\_\_\_  
 SHEET 43 TO 62

Tuesday, September 10, 2013 AT 04:42 PM  
 U:\202603049\02 rock creek park trail\trans\cadd\sheet files\pfc-0400\_rct.dgn

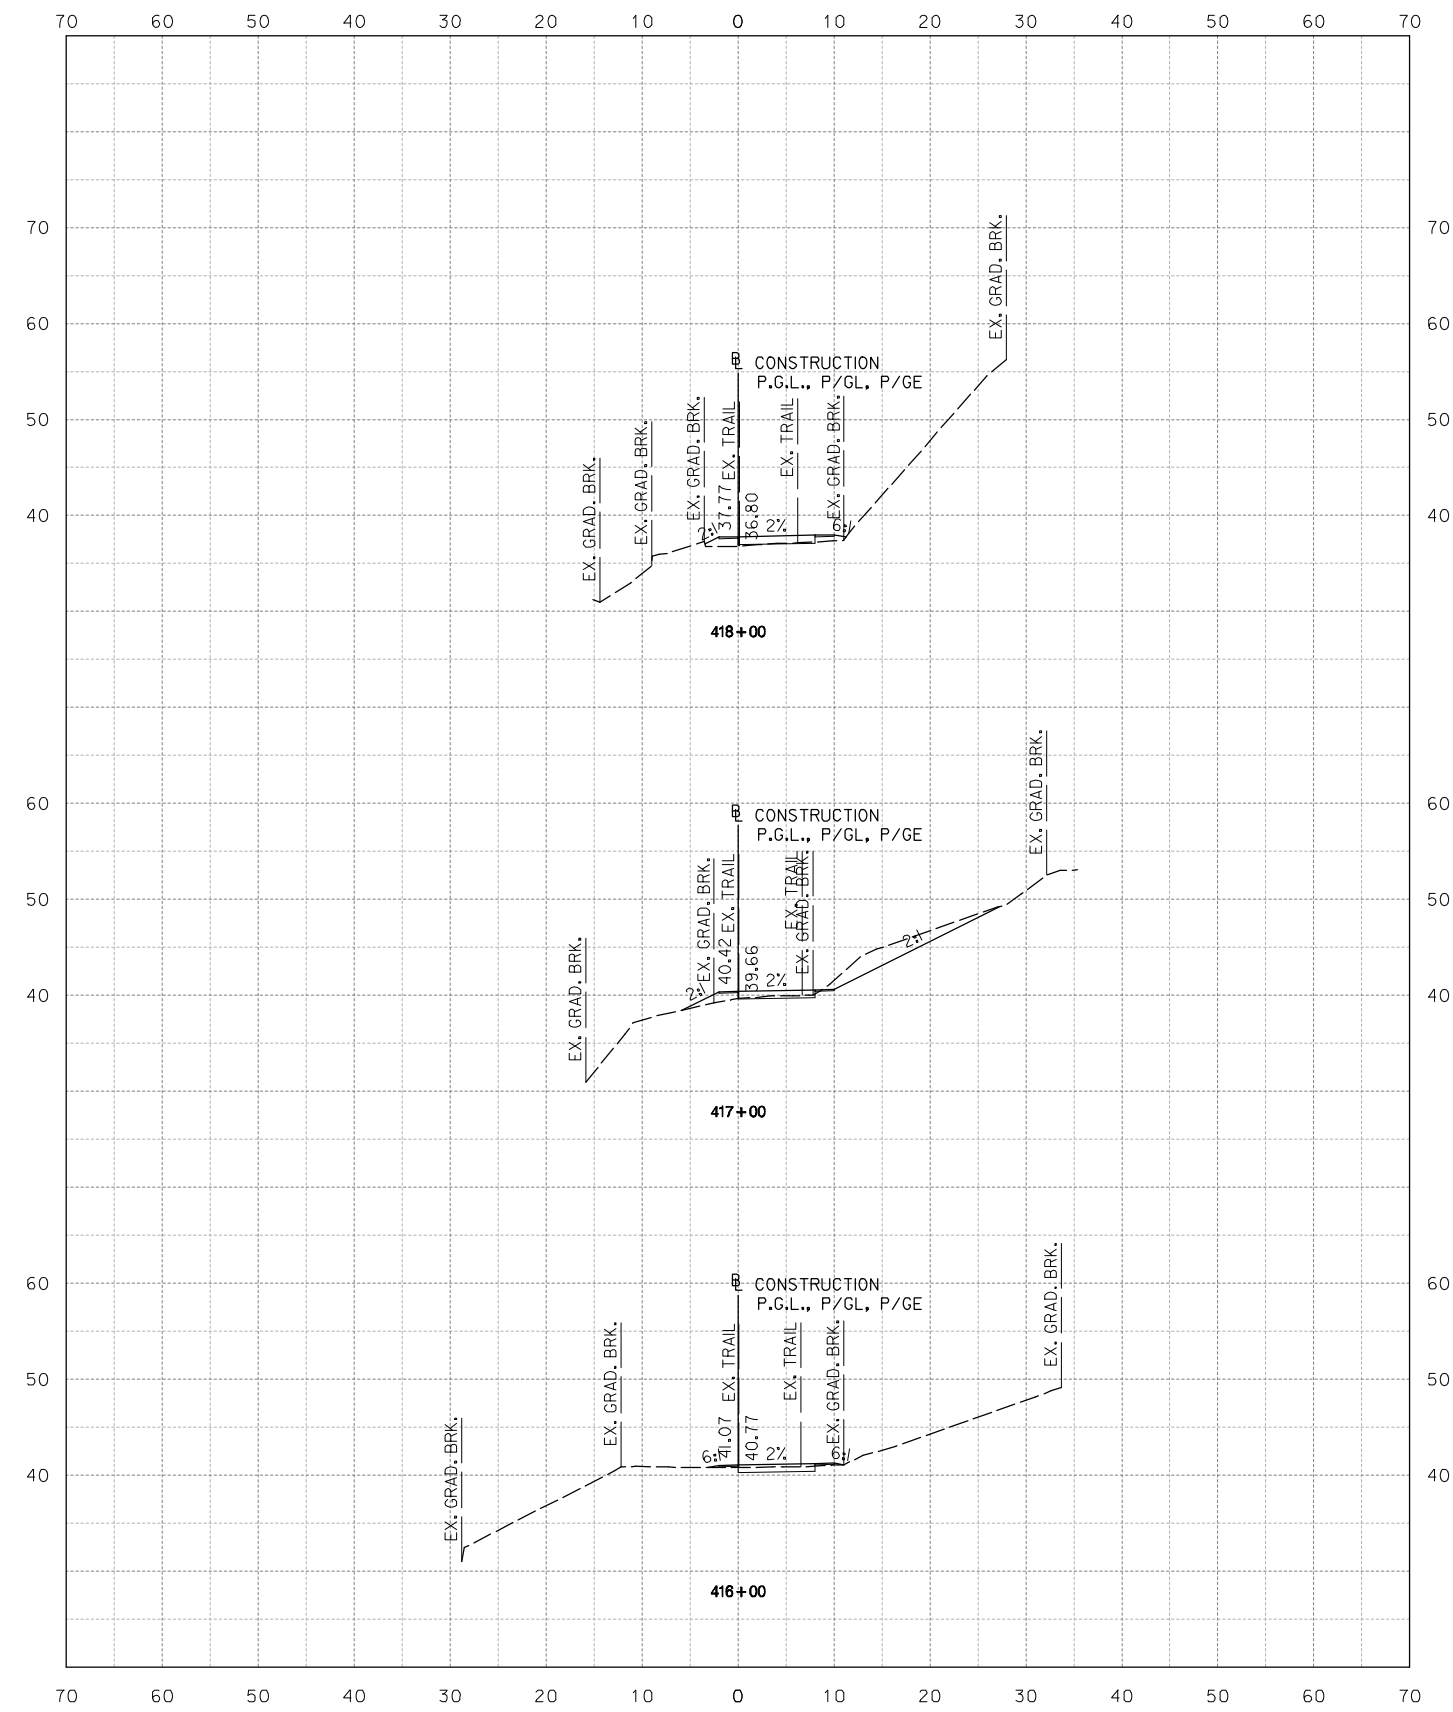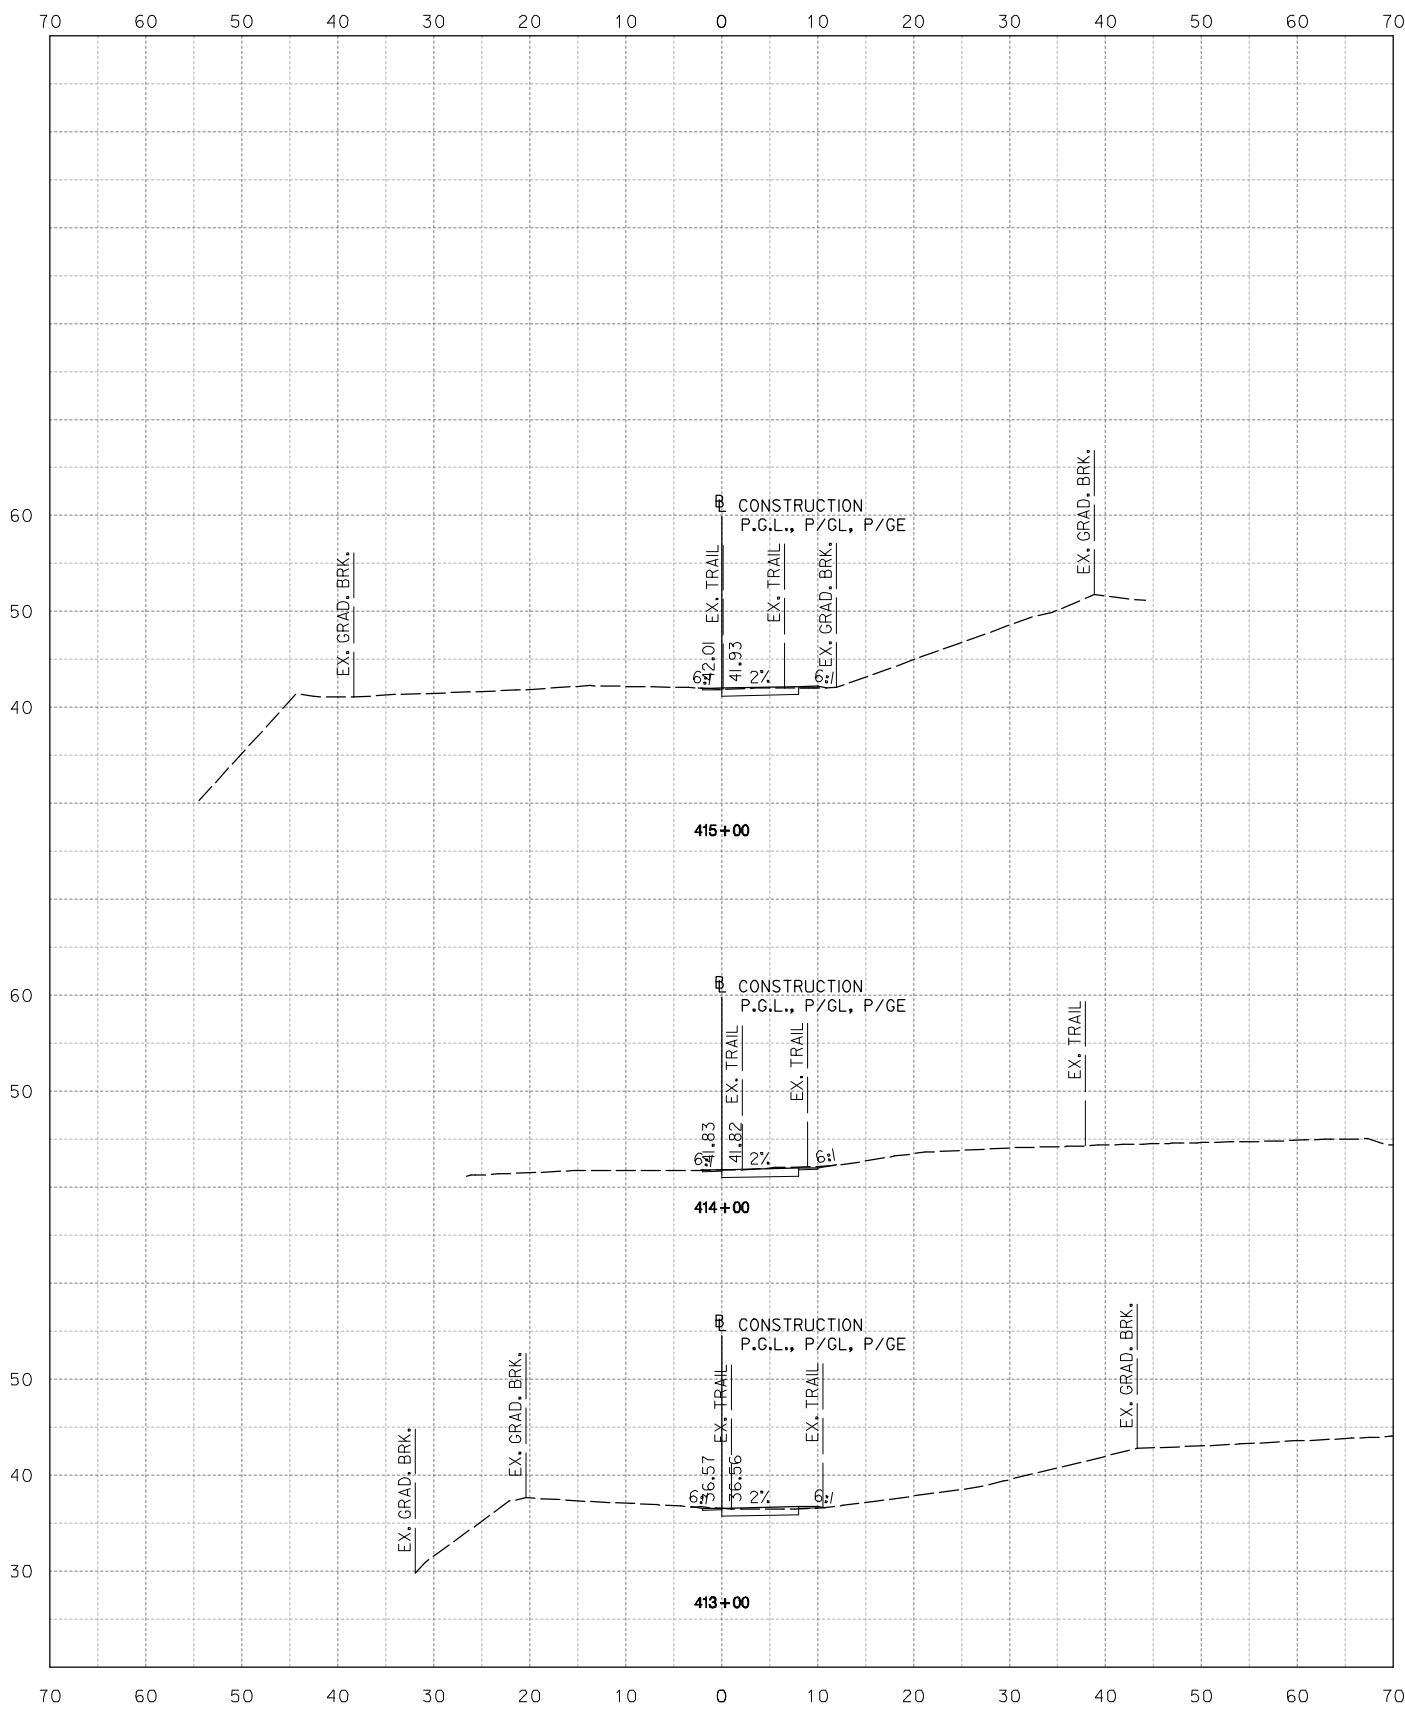

NOT FOR CONSTRUCTION



Stantec  
 Baltimore, MD  
 USA  
 Tel. 410.583.6700  
 Fax. 410.583.6704  
 www.stantec.com

NO.	DESCRIPTION	NAME	DATE
REVISIONS			

D.C. DEPARTMENT OF TRANSPORTATION  
 INFRASTRUCTURE PROJECT MANAGEMENT ADMINISTRATION  
 PROJECT MANAGEMENT DIVISION

ROCK CREEK PARK  
 MULTI-USE TRAIL REHABILITATION  
 30% DESIGN SUBMITTAL

PROJECT ENG. \_\_\_\_\_  
 DESIGNED BY \_\_\_\_\_  
 CHECKED BY \_\_\_\_\_  
 DRAWN BY \_\_\_\_\_  
 PROJECT MGR. \_\_\_\_\_

DATE: 09-13-2013

SCALE: 1" = 10'



XS-42

DIVISION CHIEF

CROSS SECTION SHEET  
 STA. 413+00 TO STA. 418+00

DATE \_\_\_\_\_  
 FILE \_\_\_\_\_  
 SHEET 44 TO 62

Tuesday, September 10, 2013 AT 04:42 PM  
 U:\202603049\02 rock creek park trail\trans\cadd\sheet files\pfc-0400\_rct.dgn

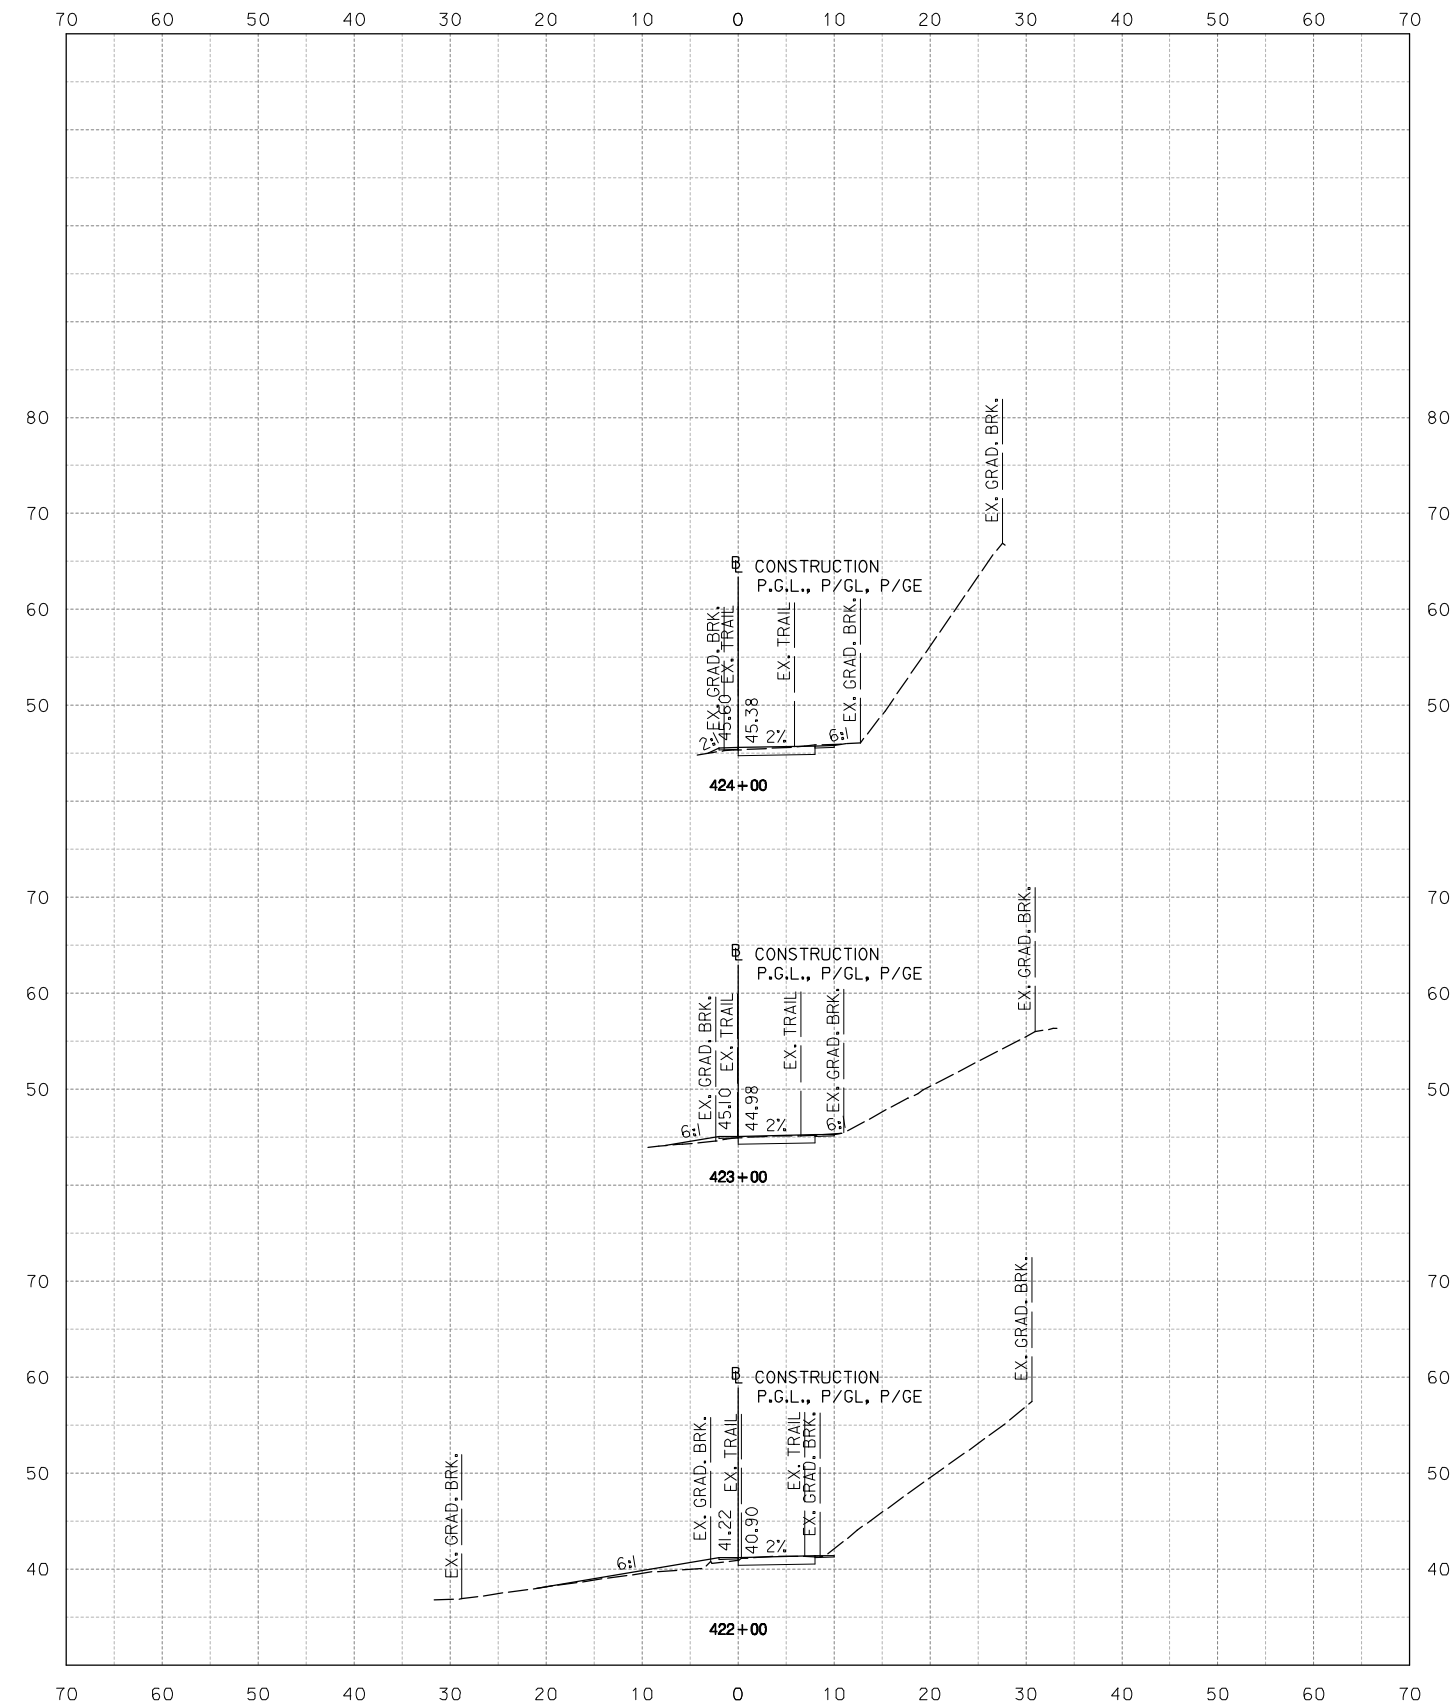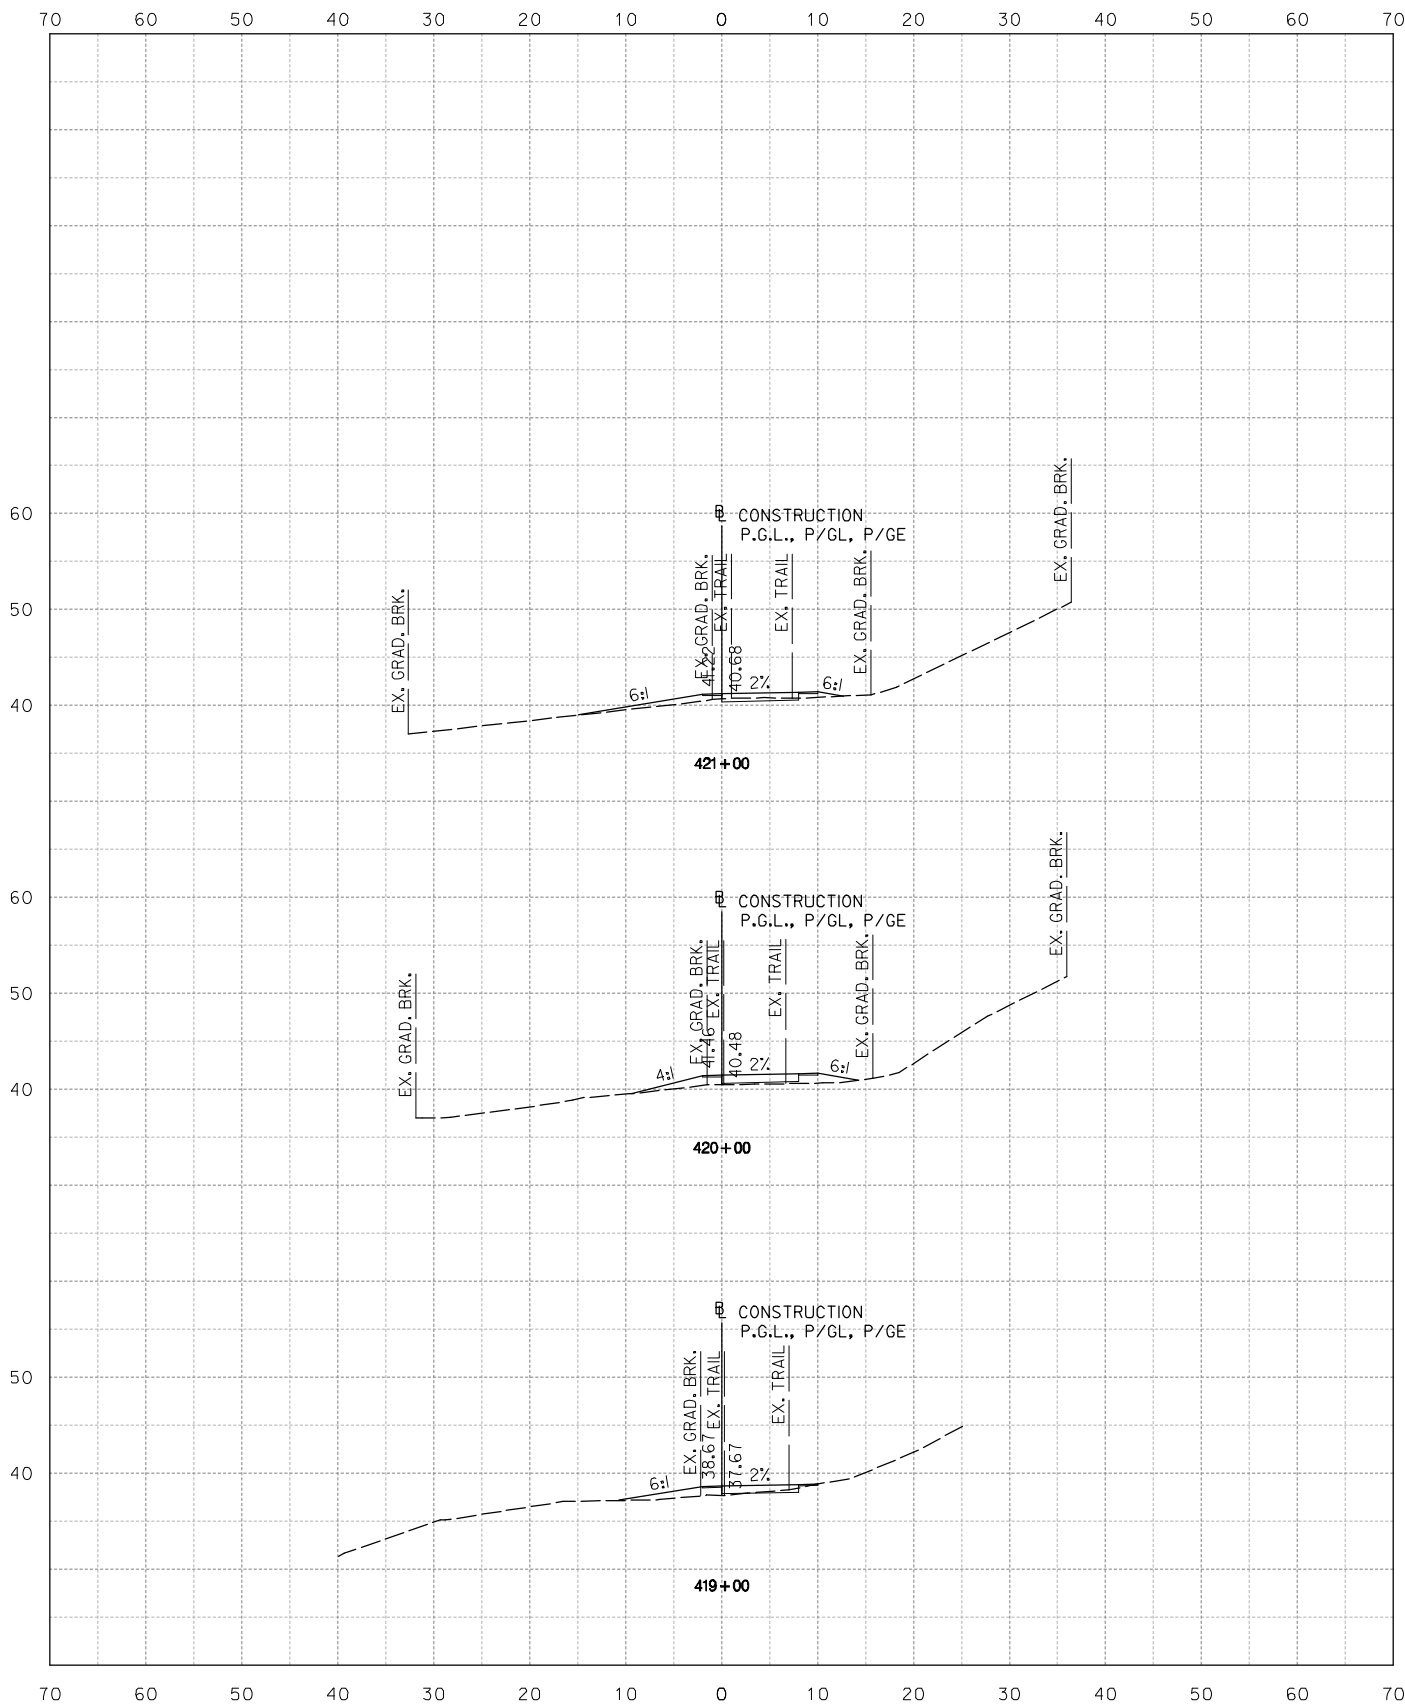

NOT FOR CONSTRUCTION



**Stantec**  
 Baltimore, MD  
 USA  
 Tel. 410.583.6700  
 Fax. 410.583.6704  
 www.stantec.com

NO.	DESCRIPTION	NAME	DATE
REVISIONS			

D.C. DEPARTMENT OF TRANSPORTATION  
 INFRASTRUCTURE PROJECT MANAGEMENT ADMINISTRATION  
 PROJECT MANAGEMENT DIVISION

ROCK CREEK PARK  
 MULTI-USE TRAIL REHABILITATION  
 30% DESIGN SUBMITTAL

PROJECT ENG. \_\_\_\_\_  
 DESIGNED BY \_\_\_\_\_  
 CHECKED BY \_\_\_\_\_  
 DRAWN BY \_\_\_\_\_  
 PROJECT MGR. \_\_\_\_\_

DATE: 09-13-2013

SCALE: 1" = 10'



XS-43

DIVISION CHIEF

CROSS SECTION SHEET  
 STA. 419+00 TO STA. 424+00

DATE \_\_\_\_\_  
 FILE \_\_\_\_\_  
 SHEET 46 TO 62

Tuesday, September 10, 2013 AT 04:42 PM  
 U:\202603049\02 rock creek park trail\trans\cadd\sheet files\pfc-0400\_rct.dgn

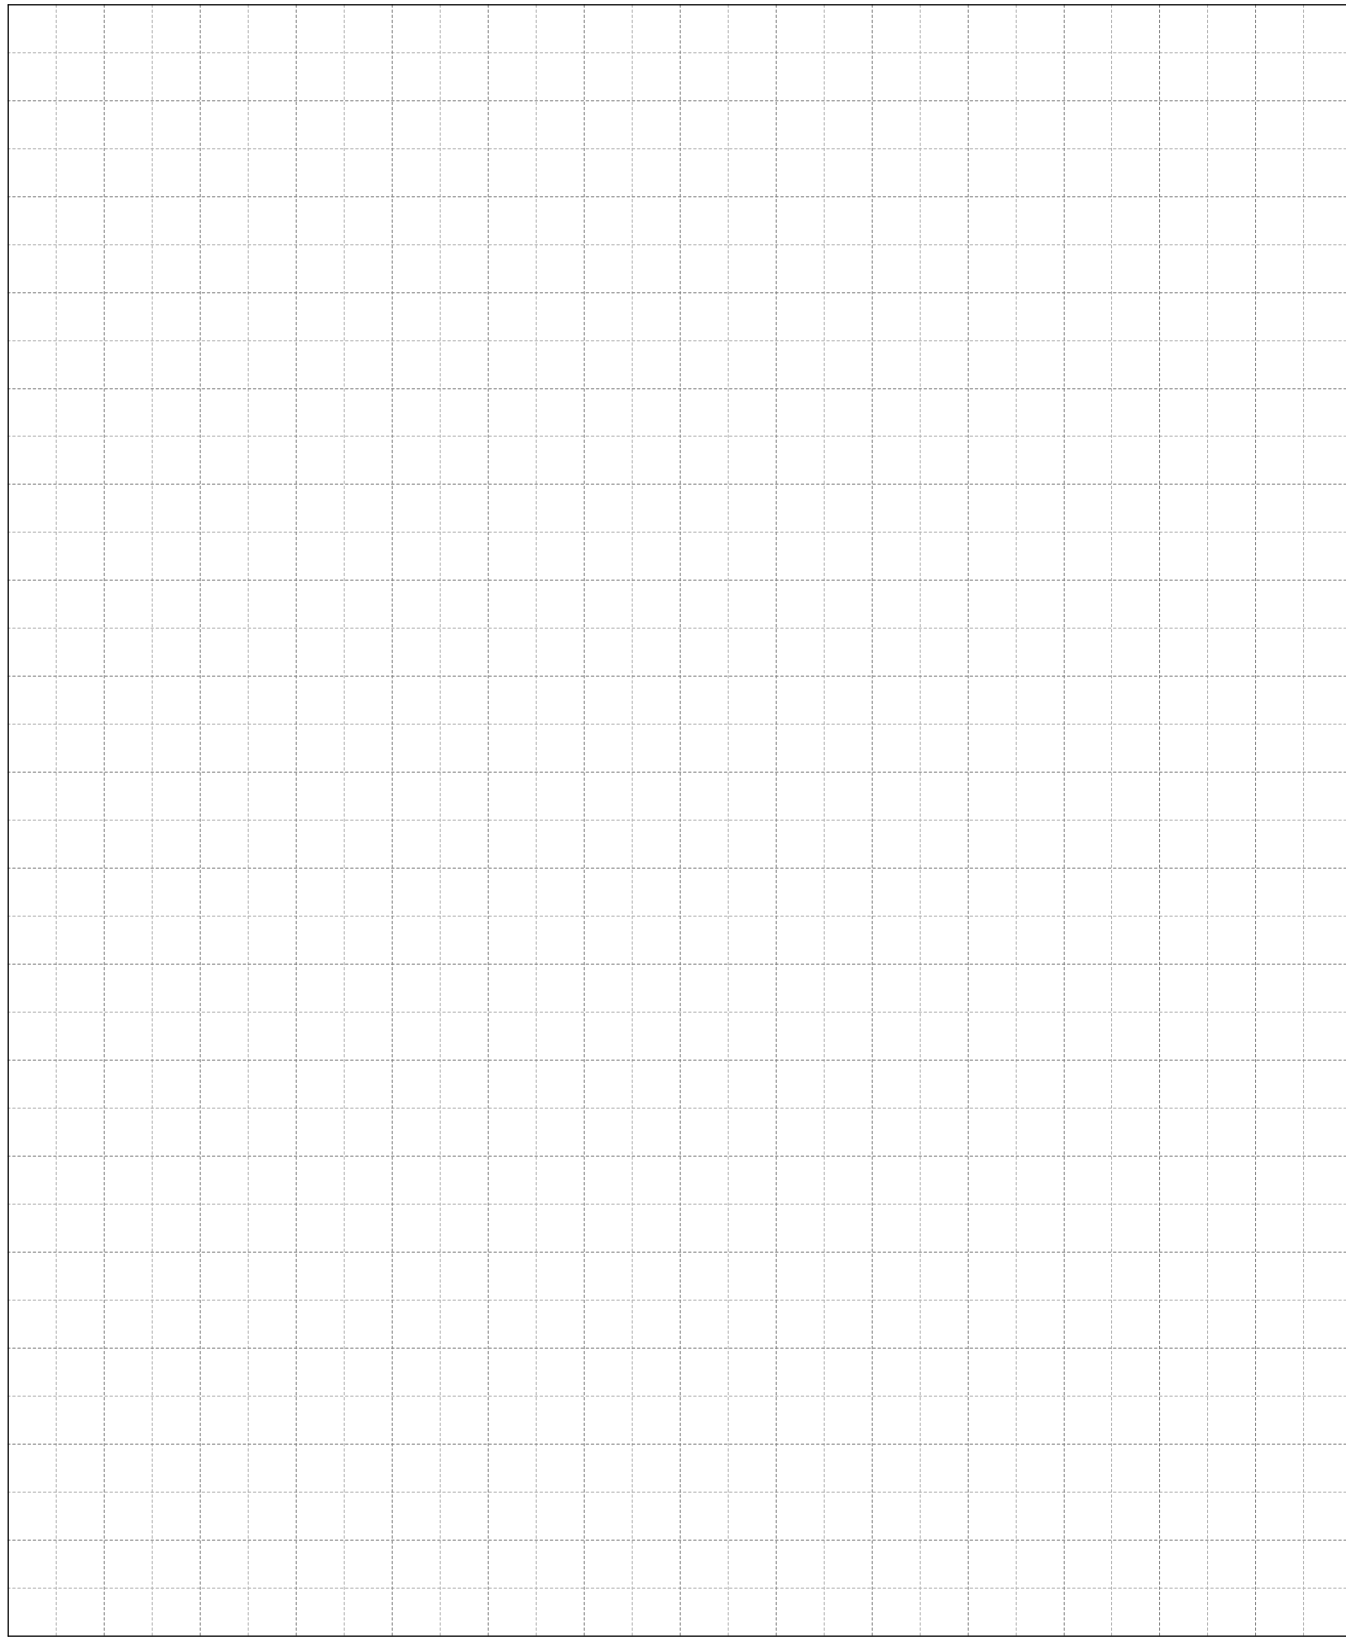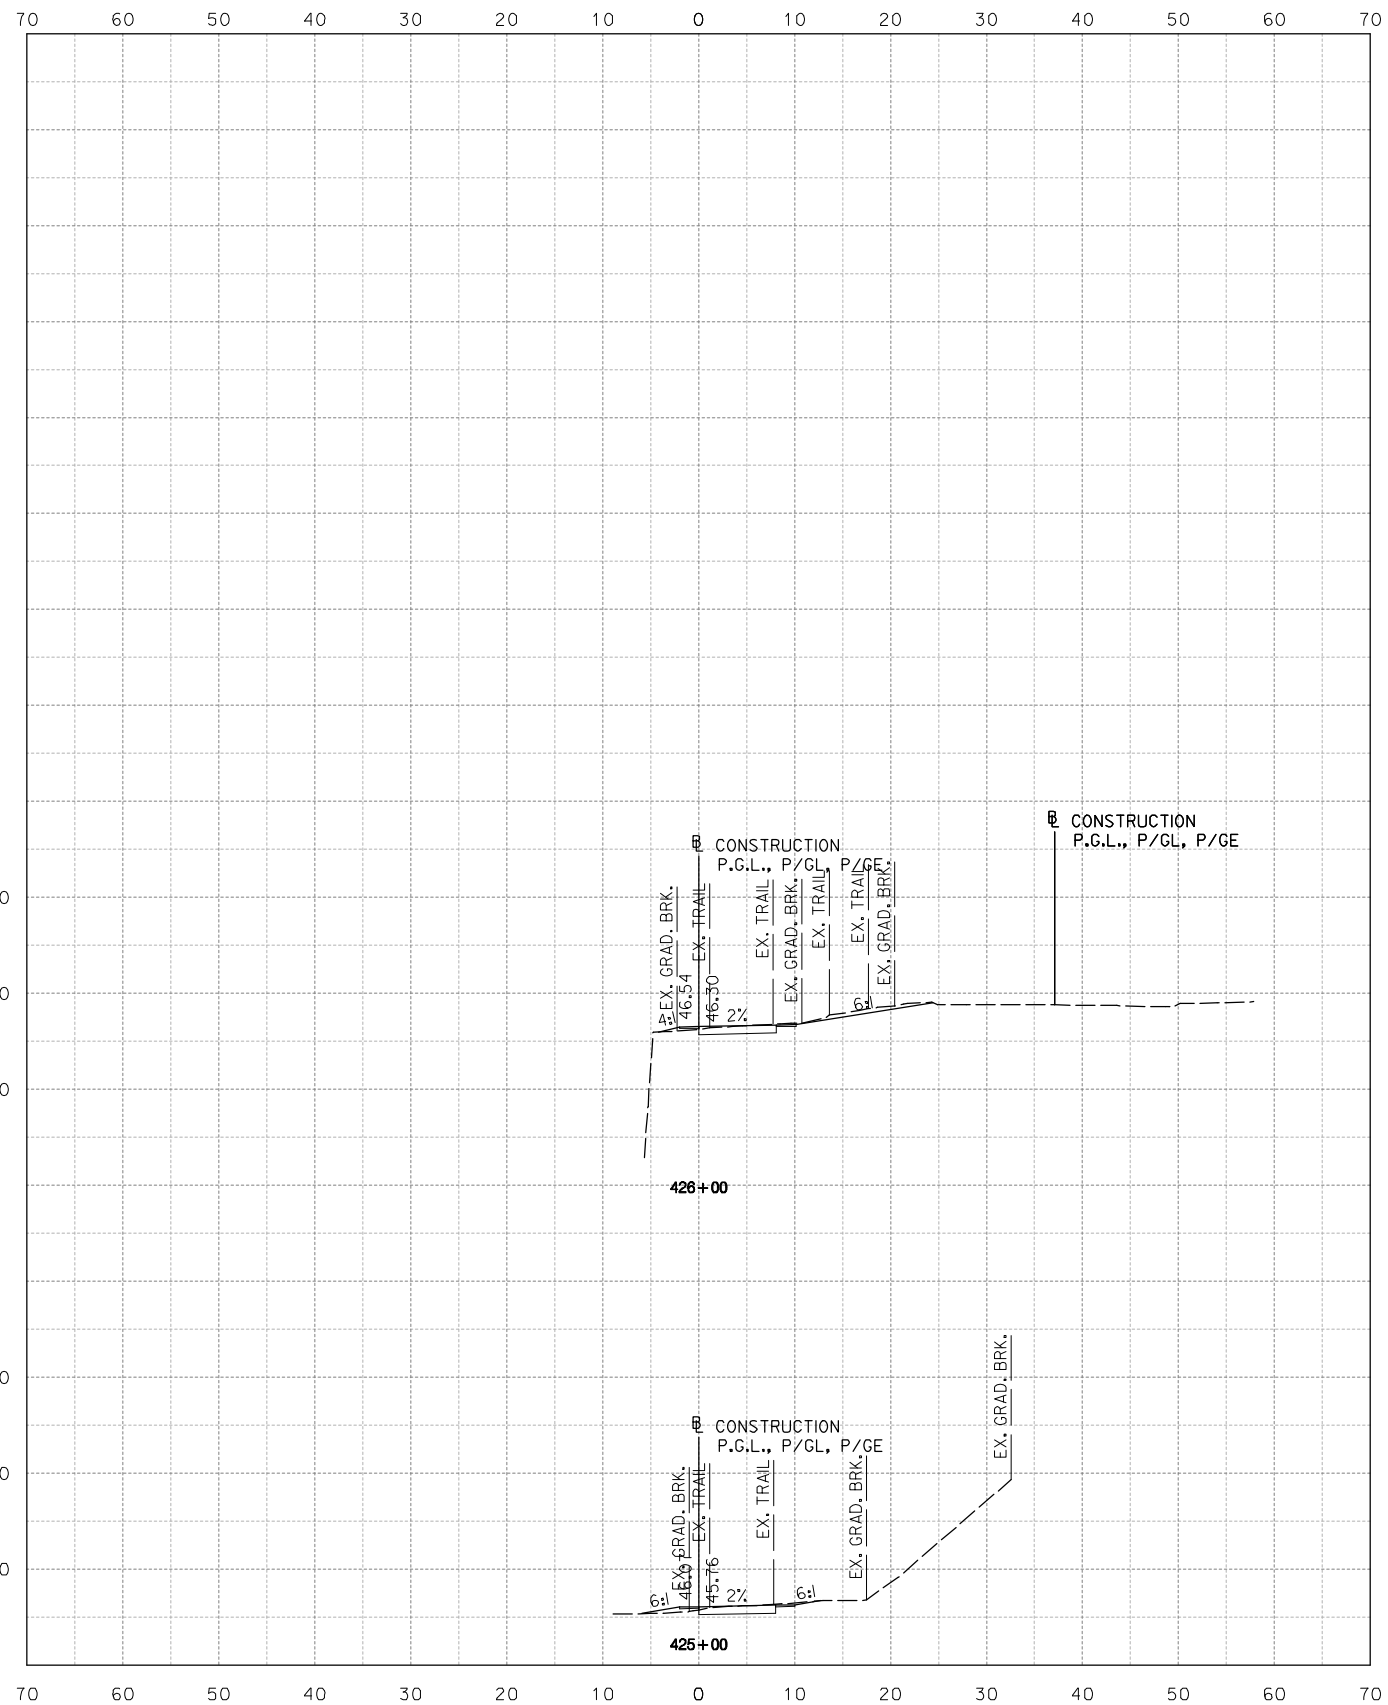

**NOT FOR CONSTRUCTION**  
 10' 0 10' 20'  
 HORIZONTAL SCALE: 1" = 10'



**Stantec**  
 Baltimore, MD  
 USA  
 Tel. 410.583.6700  
 Fax. 410.583.6704  
 www.stantec.com

NO.	DESCRIPTION	NAME	DATE
REVISIONS			

D.C. DEPARTMENT OF TRANSPORTATION  
 INFRASTRUCTURE PROJECT MANAGEMENT ADMINISTRATION  
 PROJECT MANAGEMENT DIVISION

ROCK CREEK PARK  
 MULTI-USE TRAIL REHABILITATION  
 30% DESIGN SUBMITTAL

PROJECT ENG. \_\_\_\_\_  
 DESIGNED BY \_\_\_\_\_  
 CHECKED BY \_\_\_\_\_  
 DRAWN BY \_\_\_\_\_  
 PROJECT MGR. \_\_\_\_\_

DATE: 09-13-2013

SCALE: 1" = 10'



XS-44

DIVISION CHIEF

CROSS SECTION SHEET  
 STA. 425+00 TO STA. 426+00

DATE \_\_\_\_\_  
 FILE \_\_\_\_\_  
 SHEET 48 TO 62

Tuesday, September 10, 2013 AT 04:42 PM  
 U:\202603049\02 rock creek park trail\trans\cadd\sheet files\91C-0500\_r.ctb.dgn

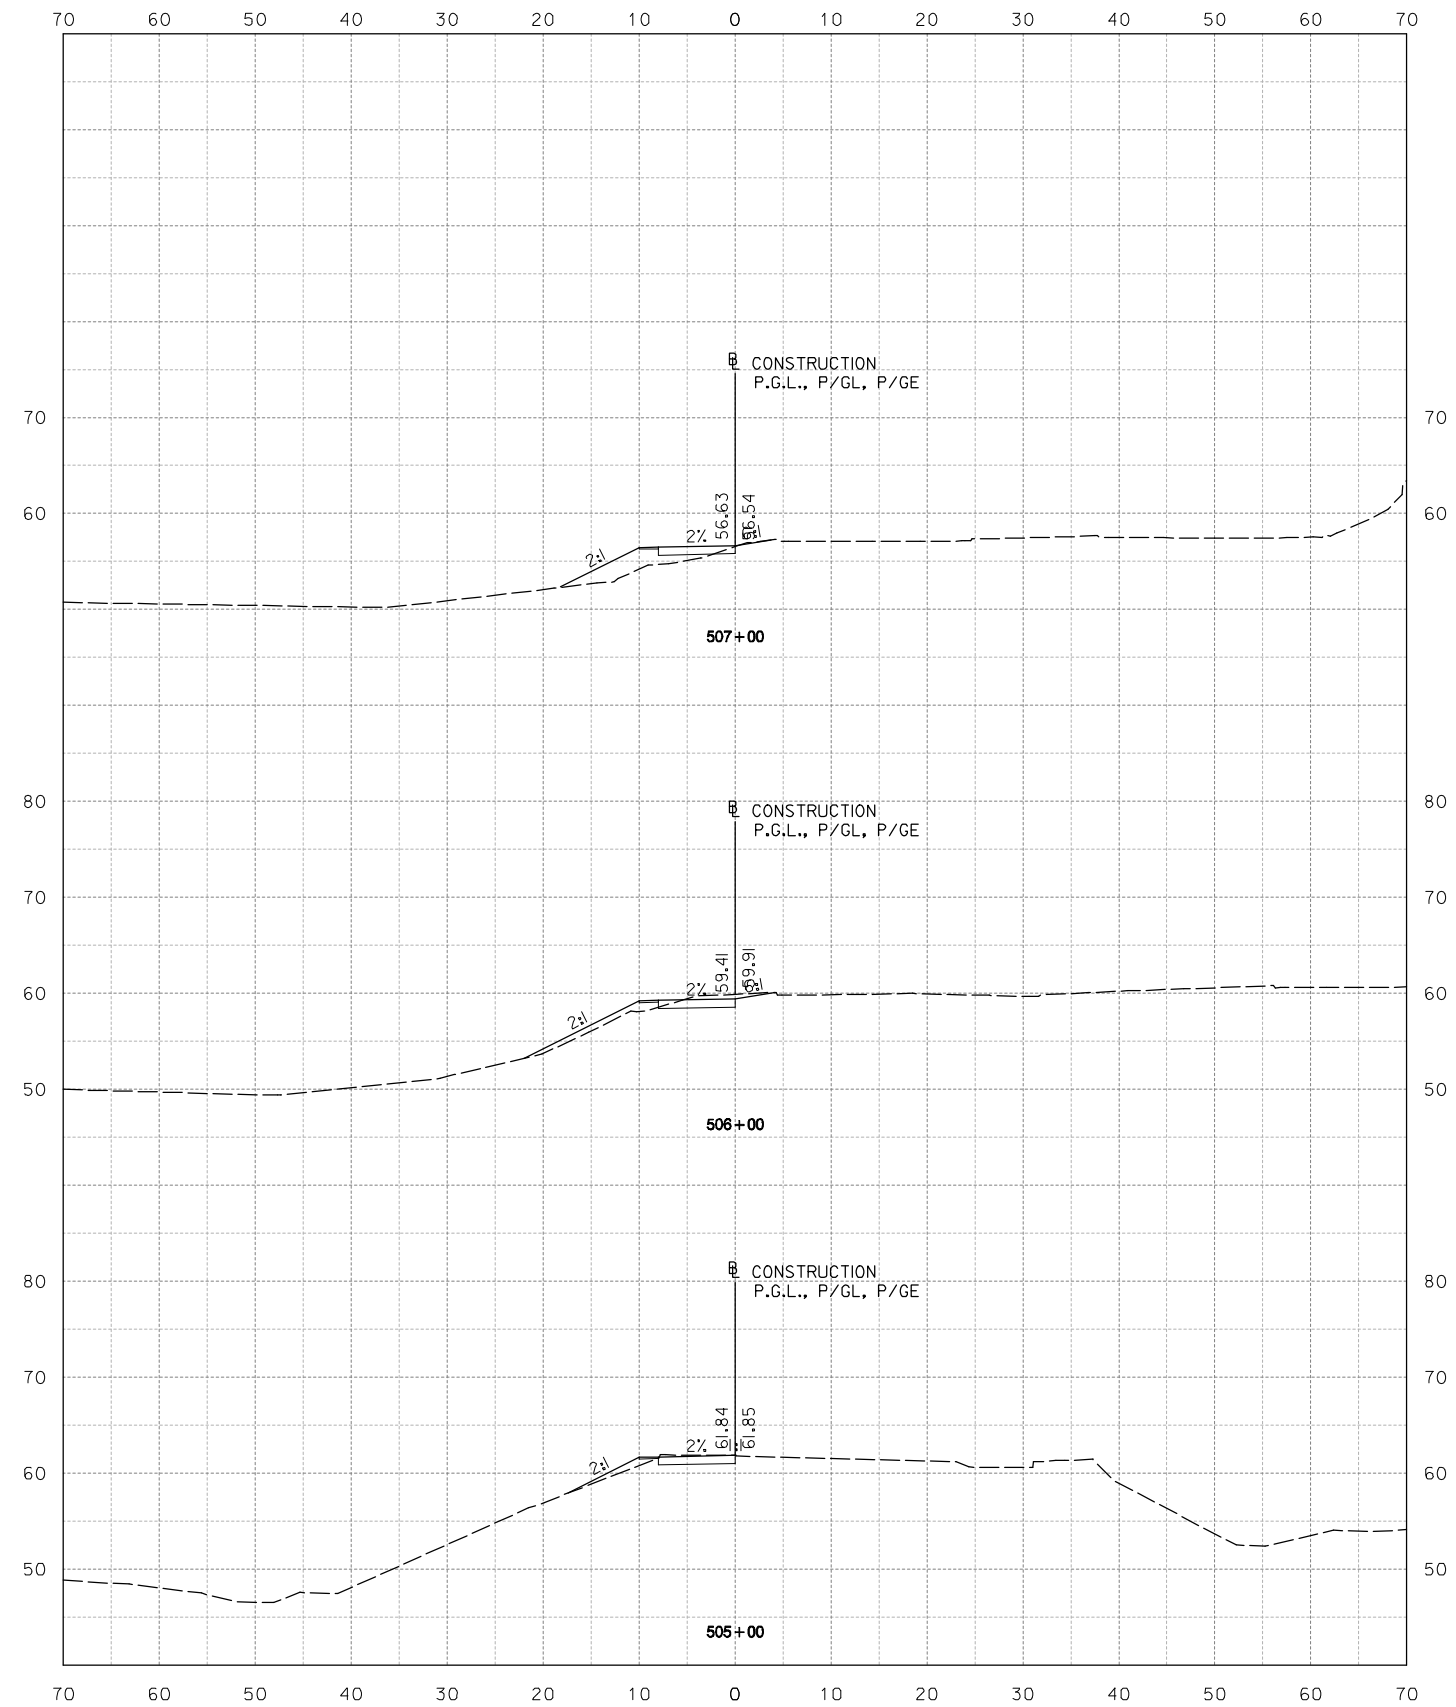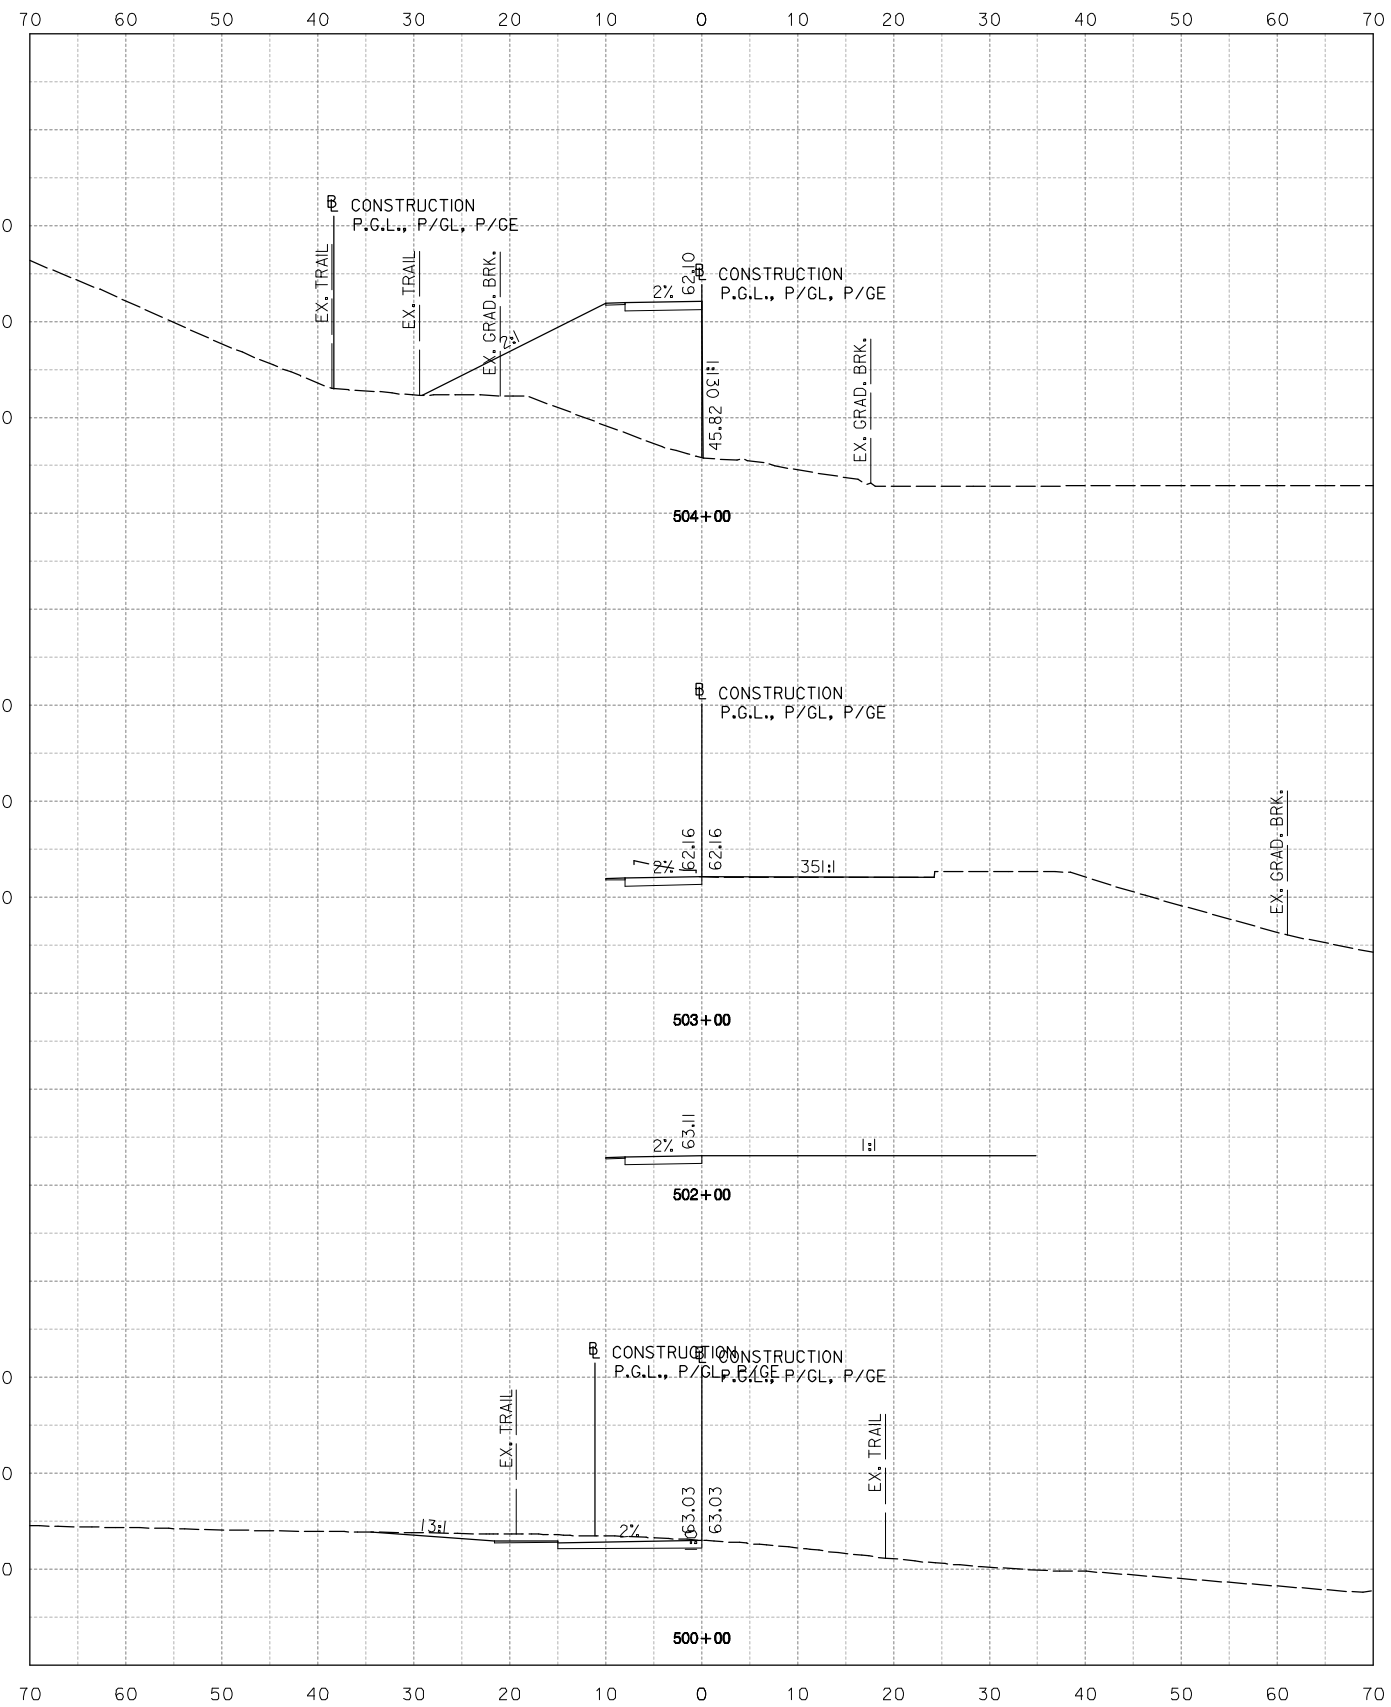

NOT FOR CONSTRUCTION



**Stantec**  
 Baltimore, MD  
 USA  
 Tel. 410.583.6700  
 Fax. 410.583.6704  
 www.stantec.com

NO.	DESCRIPTION	NAME	DATE
REVISIONS			

D.C. DEPARTMENT OF TRANSPORTATION  
 INFRASTRUCTURE PROJECT MANAGEMENT ADMINISTRATION  
 PROJECT MANAGEMENT DIVISION

ROCK CREEK PARK  
 MULTI-USE TRAIL REHABILITATION  
 30% DESIGN SUBMITTAL

PROJECT ENG. \_\_\_\_\_  
 DESIGNED BY \_\_\_\_\_  
 CHECKED BY \_\_\_\_\_  
 DRAWN BY \_\_\_\_\_  
 PROJECT MGR. \_\_\_\_\_

DATE: 09-13-2013

SCALE: 1" = 10'



XS-45

DIVISION CHIEF

CROSS SECTION SHEET  
 STA. 500+00 TO STA. 507+00

DATE \_\_\_\_\_  
 FILE \_\_\_\_\_  
 SHEET 47 TO 62

Tuesday, September 10, 2013 AT 04:42 PM  
 U:\202603049\02 rock creek park trail\trans\cadd\sheet\_files\91C-0500\_r.ctb.dgn

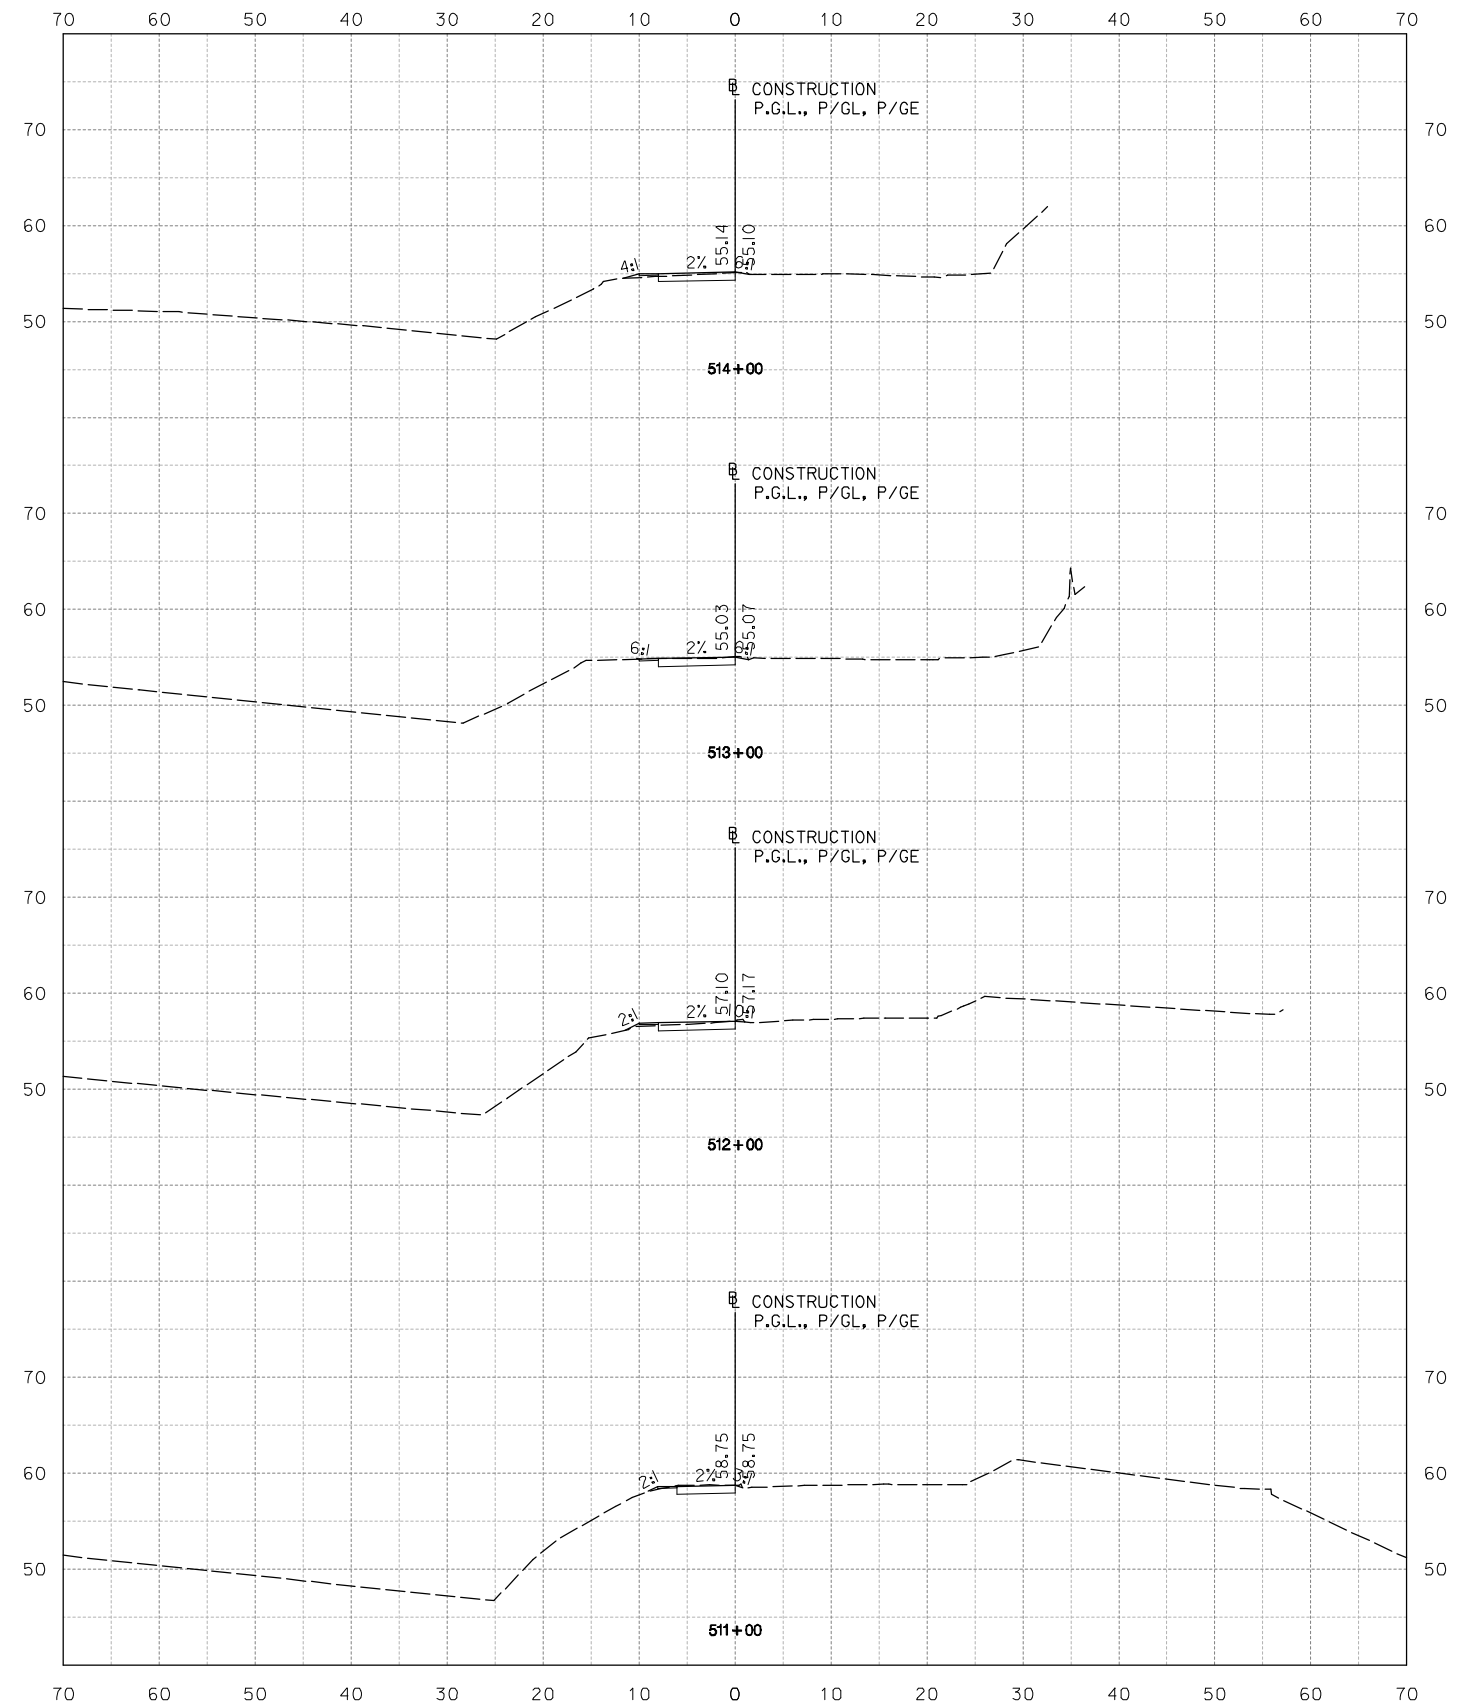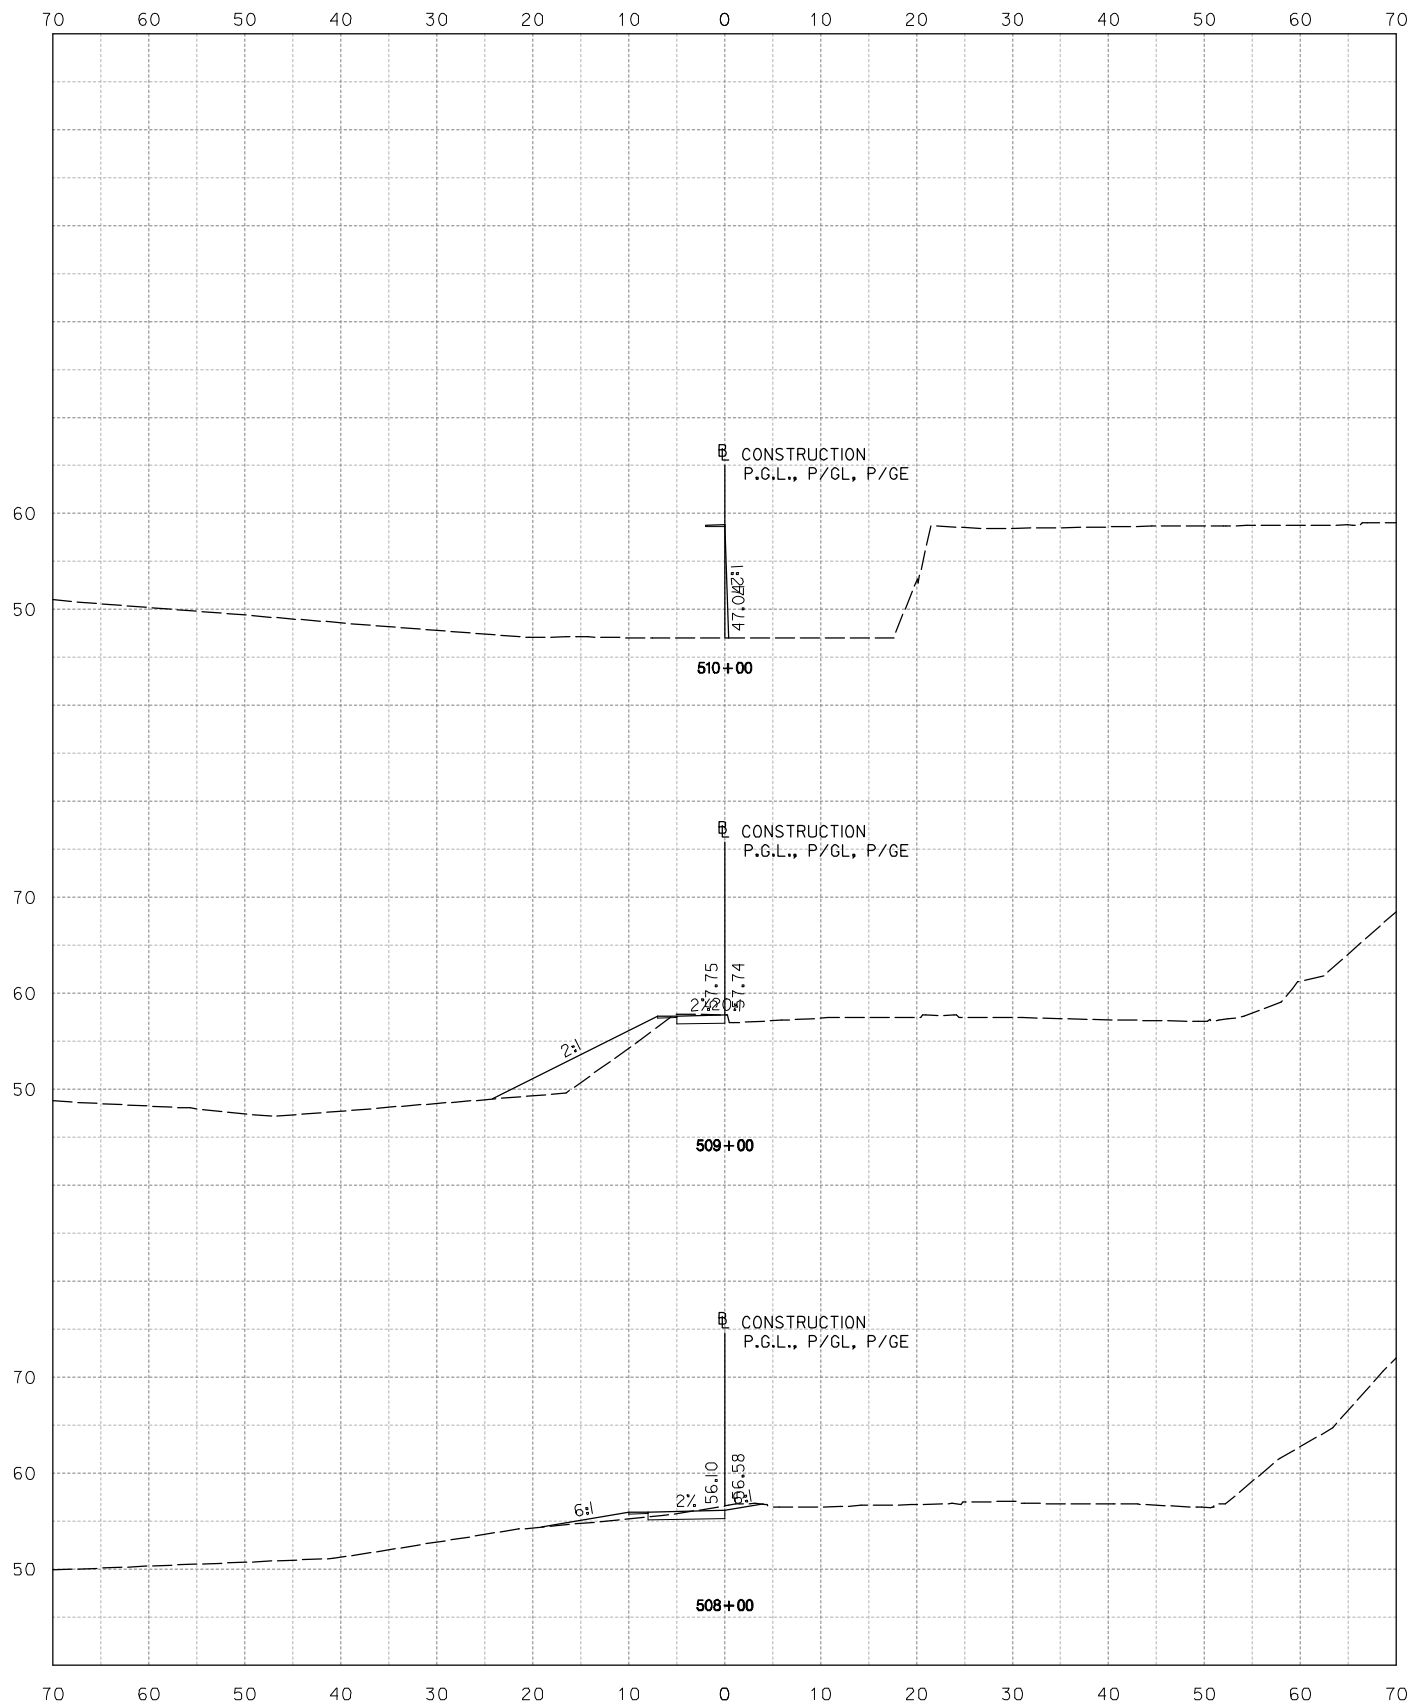

NOT FOR CONSTRUCTION



Stantec  
 Baltimore, MD  
 USA  
 Tel. 410.583.6700  
 Fax. 410.583.6704  
 www.stantec.com

NO.	DESCRIPTION	NAME	DATE
REVISIONS			

D.C. DEPARTMENT OF TRANSPORTATION  
 INFRASTRUCTURE PROJECT MANAGEMENT ADMINISTRATION  
 PROJECT MANAGEMENT DIVISION

ROCK CREEK PARK  
 MULTI-USE TRAIL REHABILITATION  
 30% DESIGN SUBMITTAL

PROJECT ENG. \_\_\_\_\_  
 DESIGNED BY \_\_\_\_\_  
 CHECKED BY \_\_\_\_\_  
 DRAWN BY \_\_\_\_\_  
 PROJECT MGR. \_\_\_\_\_

DATE: 09-13-2013

SCALE: 1" = 10'

XS-46



DIVISION CHIEF

CROSS SECTION SHEET  
 STA. 508+00 TO STA. 514+00

DATE \_\_\_\_\_  
 FILE \_\_\_\_\_  
 SHEET 48 TO 52



Tuesday, September 10, 2013 AT 04:42 PM  
 U:\202603049\02 rock creek park trail\trans\cadd\sheet files\91C-0500\_rct.dgn

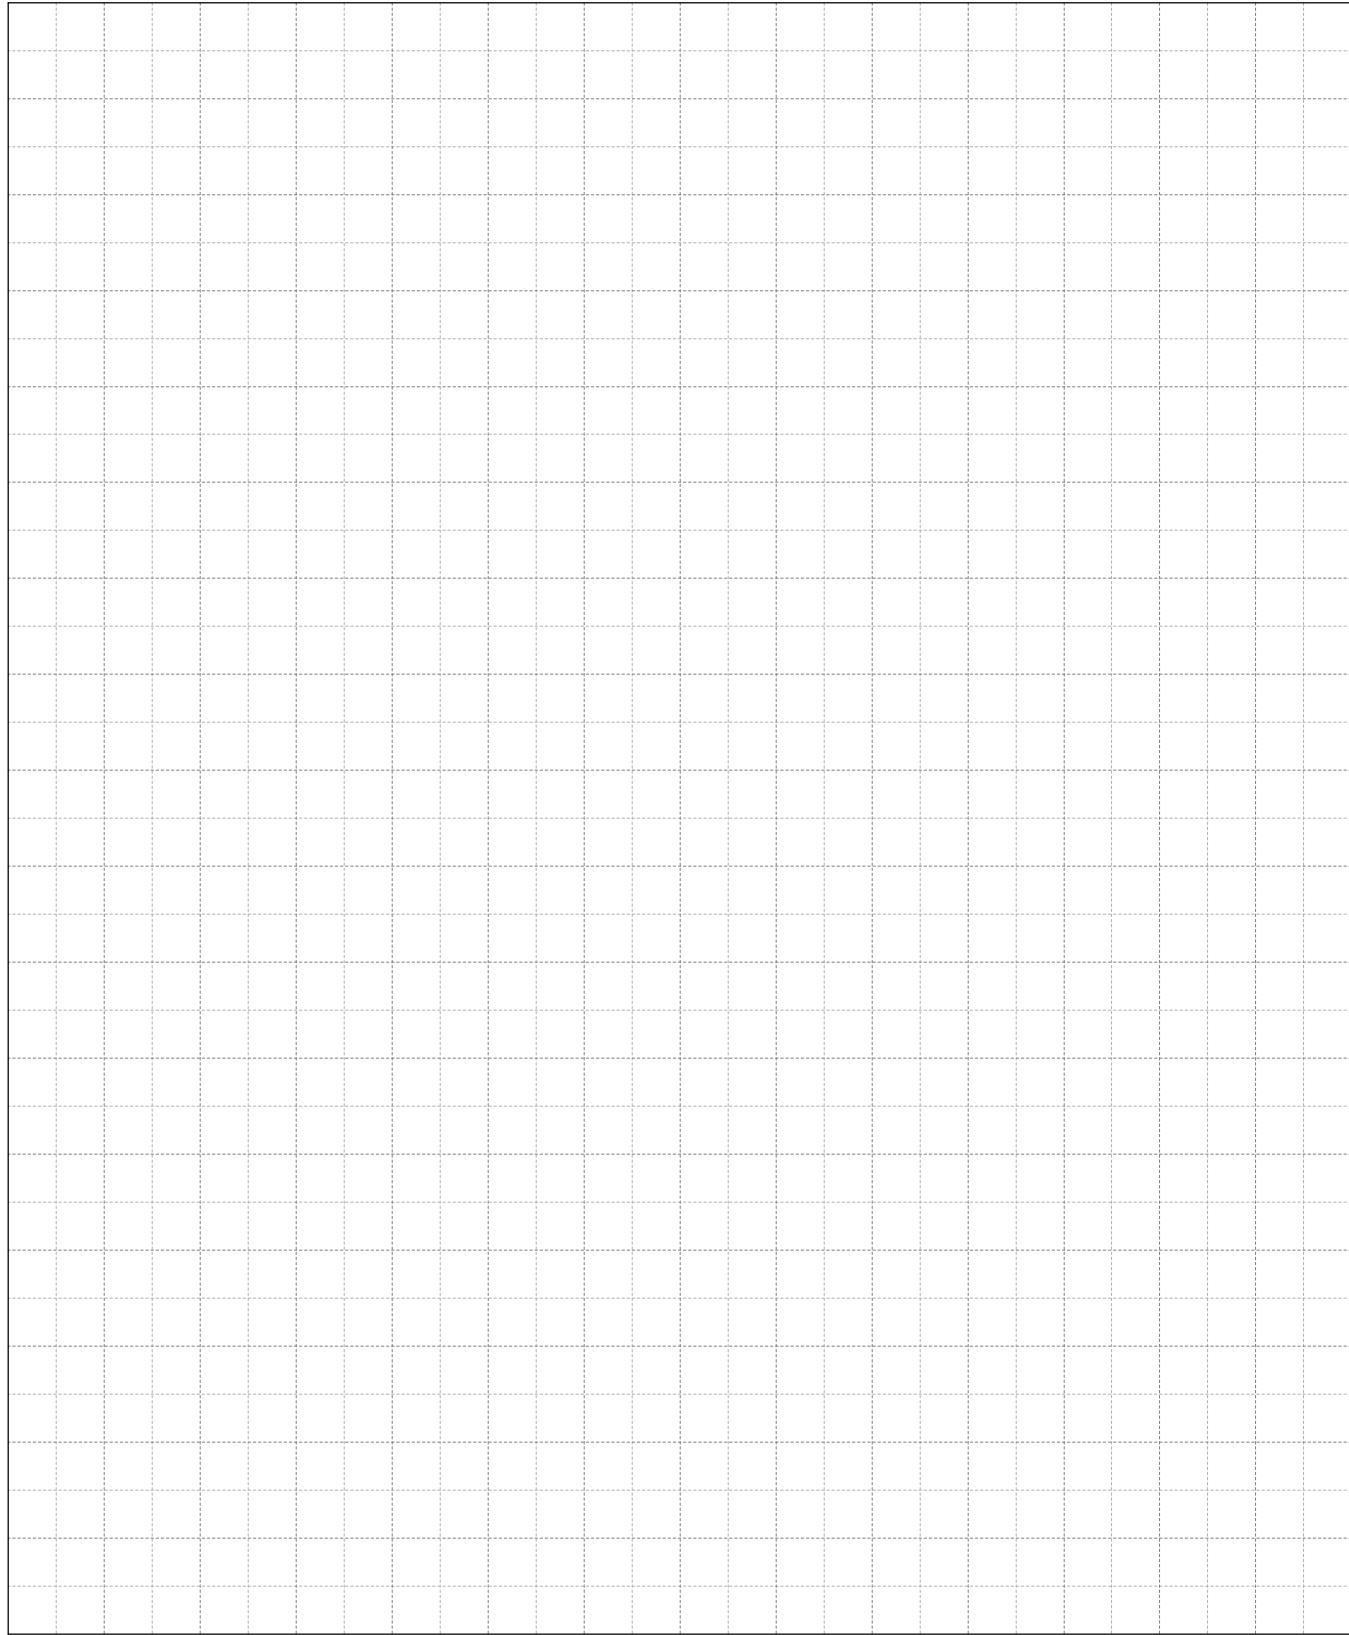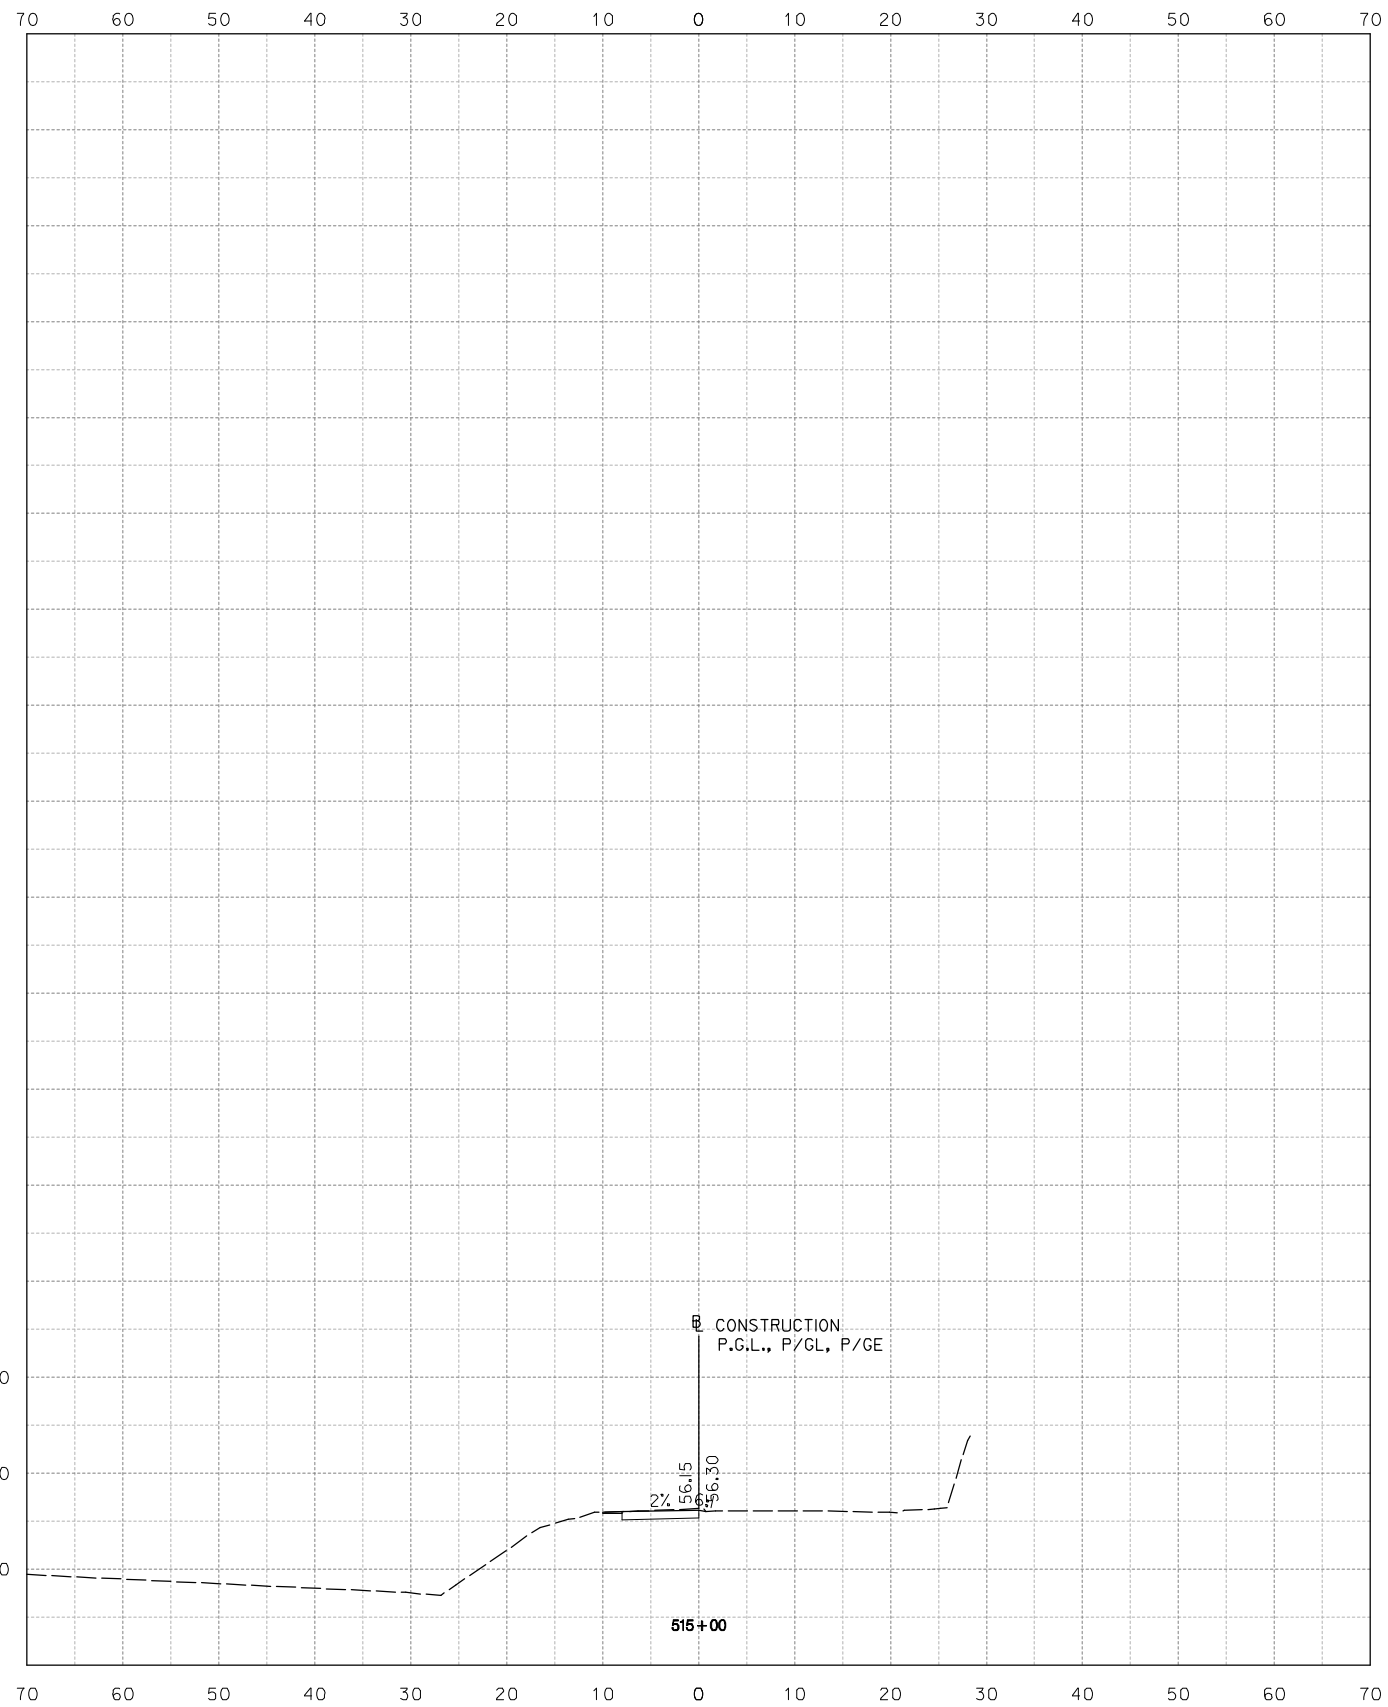

**NOT FOR CONSTRUCTION**  
 10' 0 10' 20'  
 HORIZONTAL SCALE: 1" = 10'



**Stantec**  
 Baltimore, MD  
 USA  
 Tel. 410.583.6700  
 Fax. 410.583.6704  
 www.stantec.com

NO.	DESCRIPTION	NAME	DATE

D.C. DEPARTMENT OF TRANSPORTATION  
 INFRASTRUCTURE PROJECT MANAGEMENT ADMINISTRATION  
 PROJECT MANAGEMENT DIVISION

ROCK CREEK PARK  
 MULTI-USE TRAIL REHABILITATION  
 30% DESIGN SUBMITTAL

PROJECT ENG. \_\_\_\_\_  
 DESIGNED BY \_\_\_\_\_  
 CHECKED BY \_\_\_\_\_  
 DRAWN BY \_\_\_\_\_  
 PROJECT MGR. \_\_\_\_\_

DATE: 09-13-2013

SCALE: 1" = 10'



XS-47

DIVISION CHIEF

CROSS SECTION SHEET  
 STA. 515+00 TO STA. 515+00

DATE \_\_\_\_\_  
 FILE \_\_\_\_\_  
 SHEET 49 TO 62

Tuesday, September 10, 2013 AT 04:42 PM  
 U:\202603049\02 rock creek park trail\trans\cadd\sheet files\pfc-0600\_rct.dgn

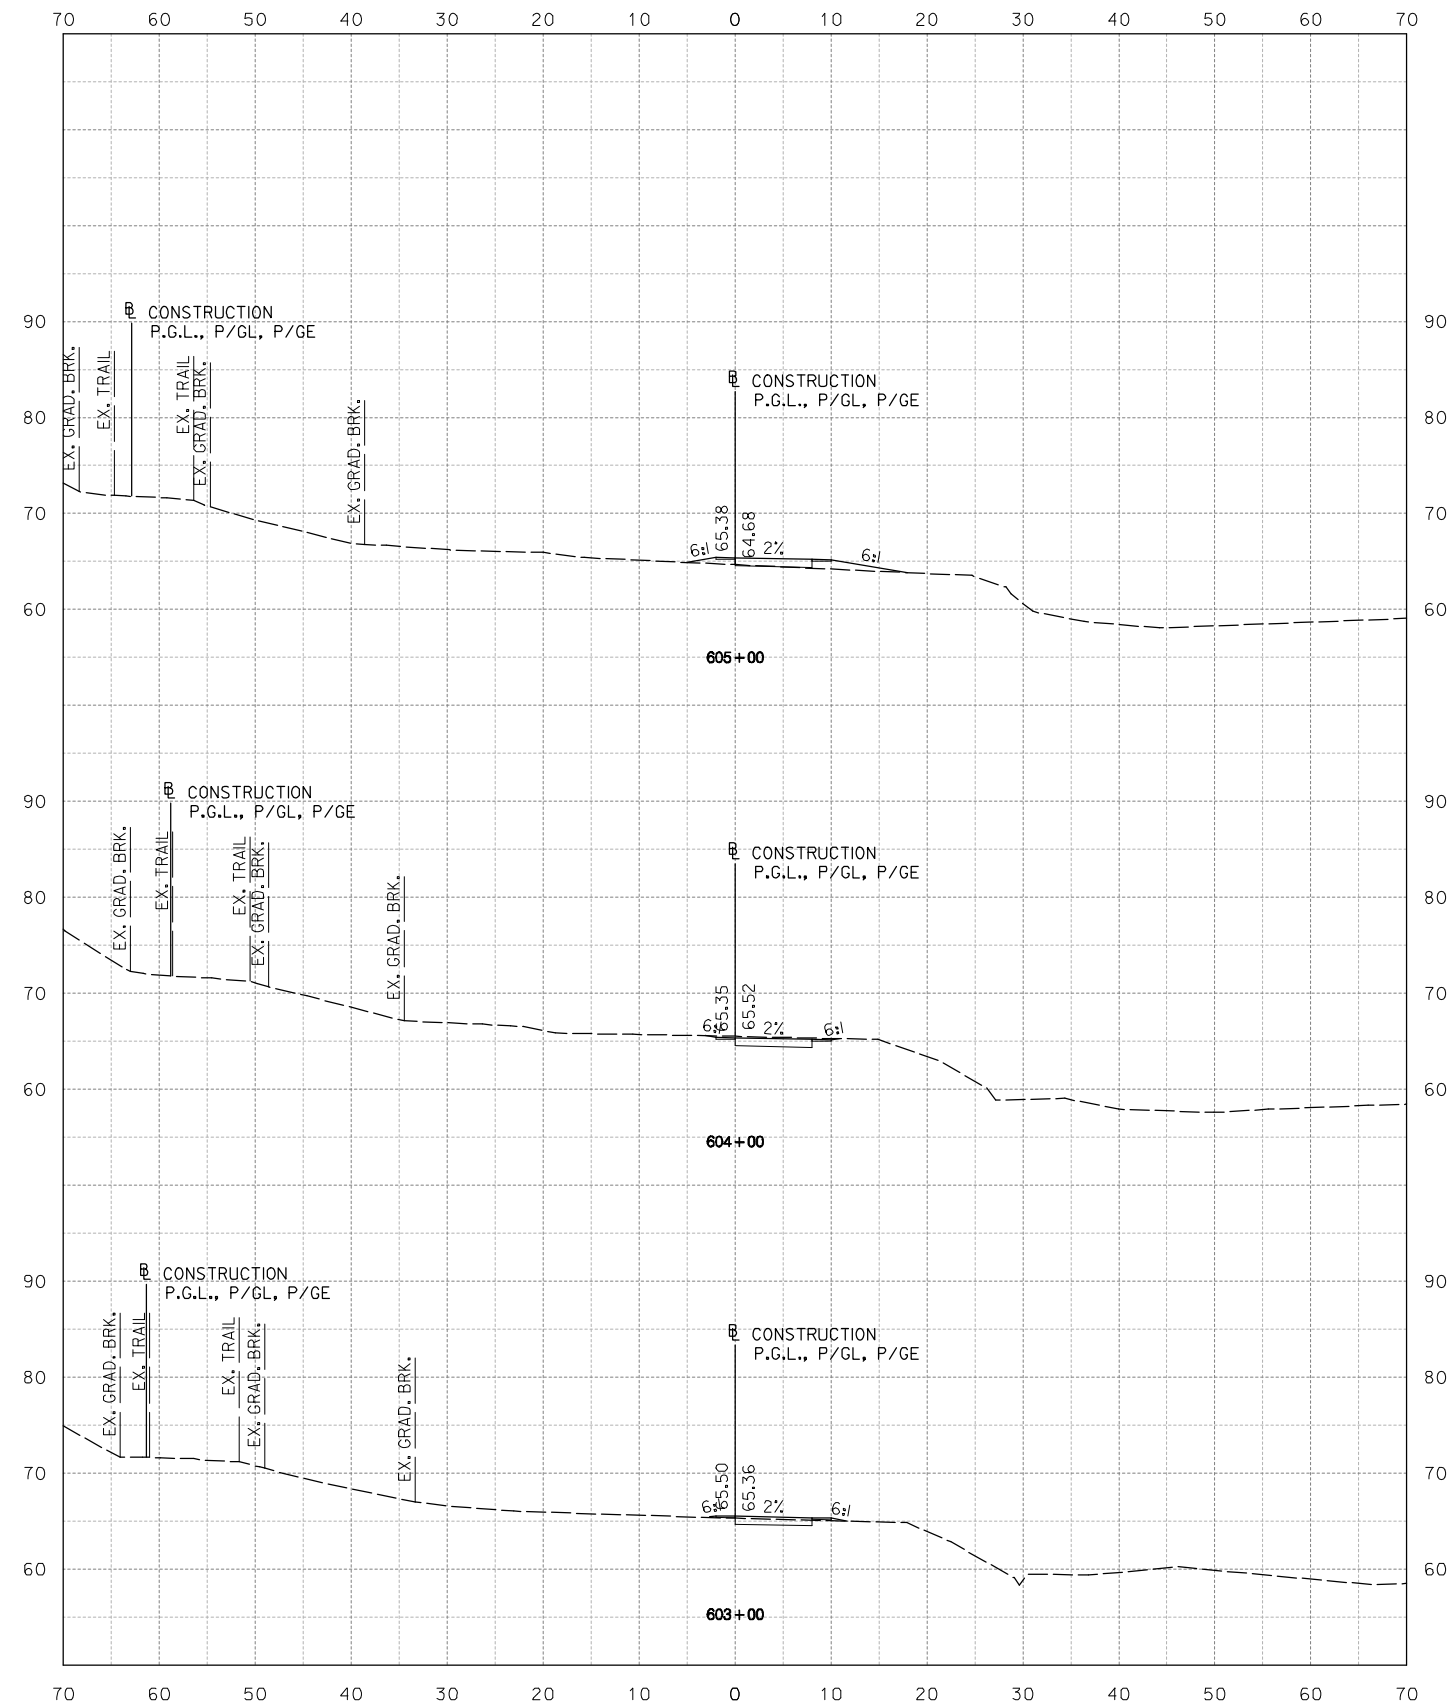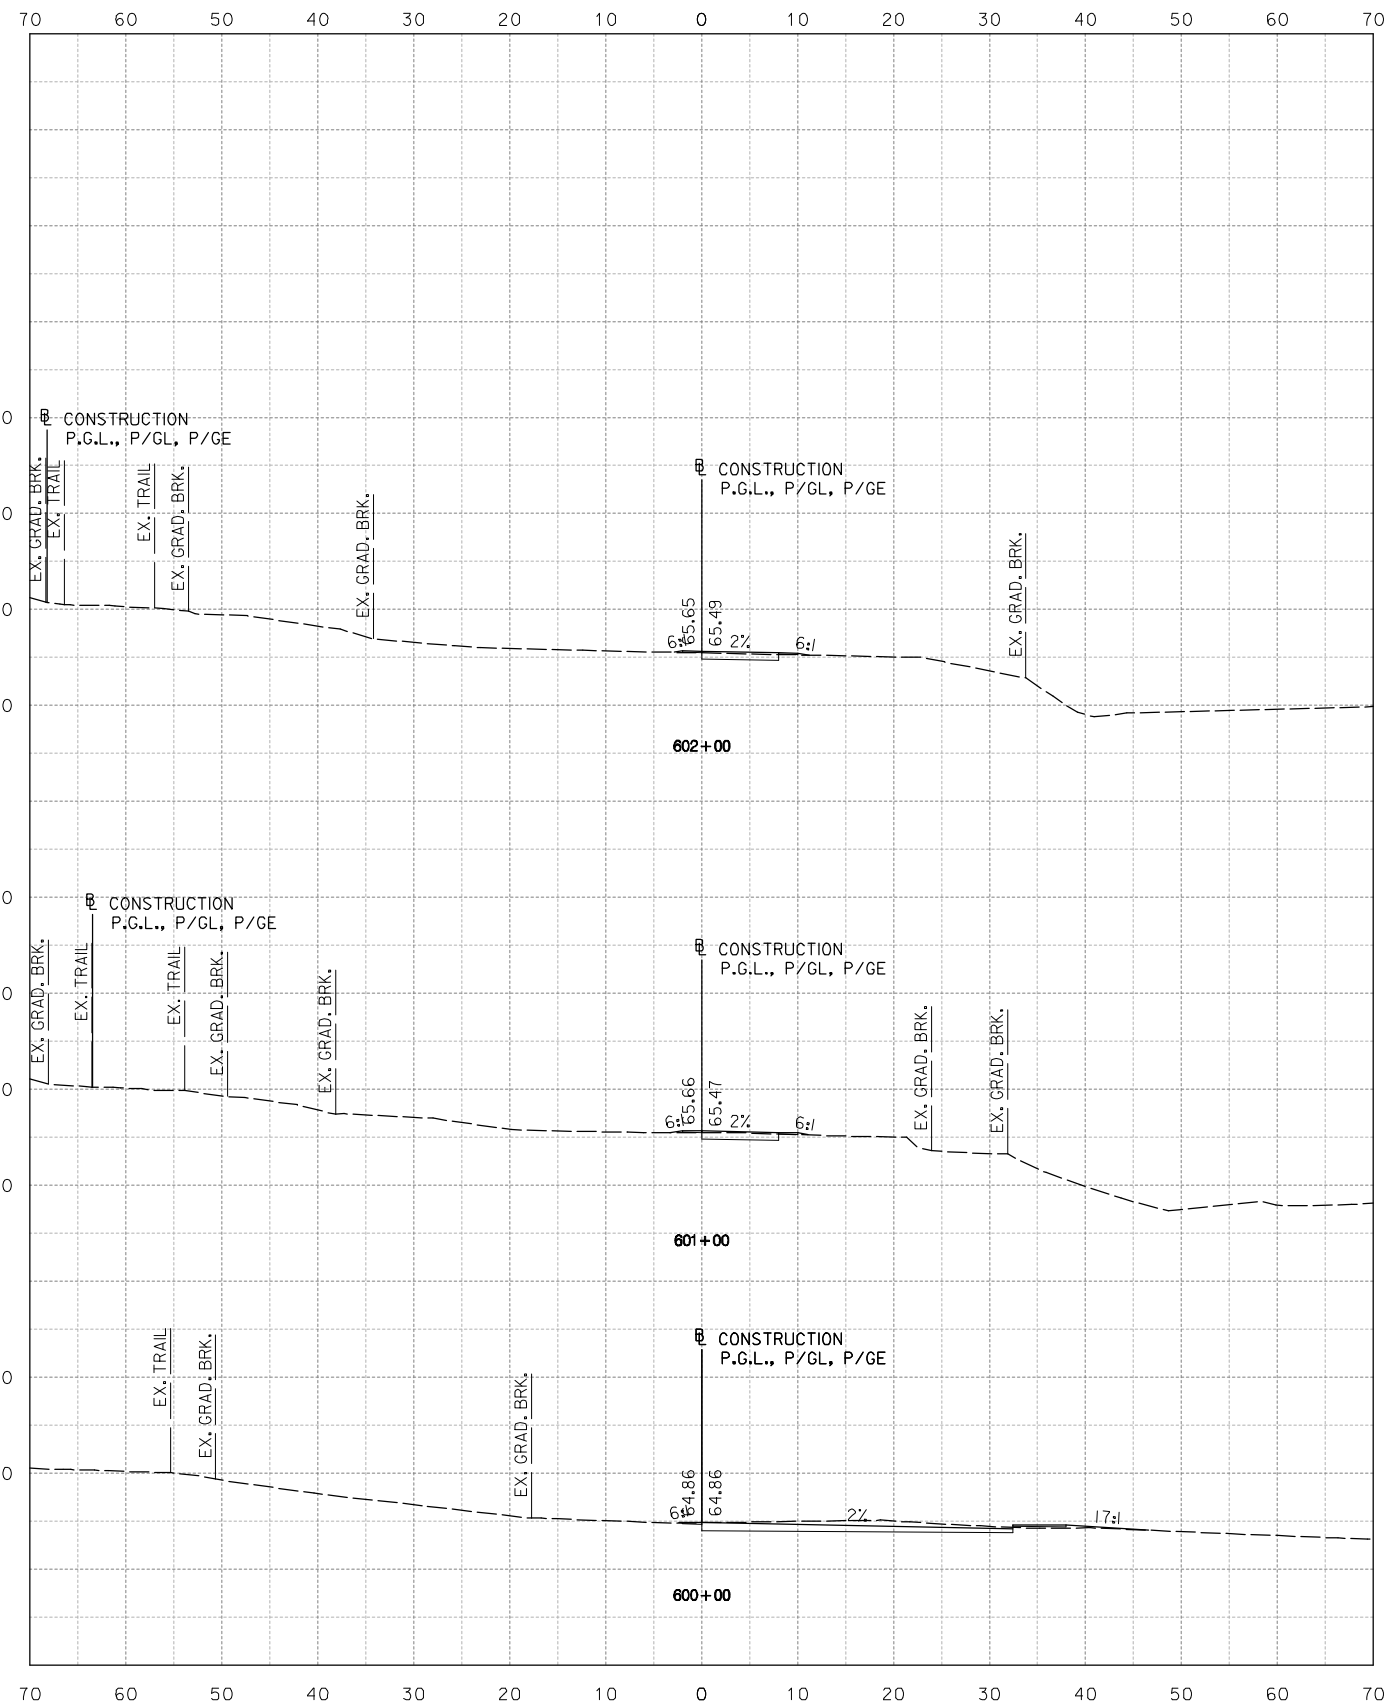

NOT FOR CONSTRUCTION



Stantec  
 Baltimore, MD  
 USA  
 Tel. 410.583.6700  
 Fax. 410.583.6704  
 www.stantec.com

NO.	DESCRIPTION	NAME	DATE
REVISIONS			

D.C. DEPARTMENT OF TRANSPORTATION  
 INFRASTRUCTURE PROJECT MANAGEMENT ADMINISTRATION  
 PROJECT MANAGEMENT DIVISION

ROCK CREEK PARK  
 MULTI-USE TRAIL REHABILITATION  
 30% DESIGN SUBMITTAL

PROJECT ENG. \_\_\_\_\_  
 DESIGNED BY \_\_\_\_\_  
 CHECKED BY \_\_\_\_\_  
 DRAWN BY \_\_\_\_\_  
 PROJECT MGR. \_\_\_\_\_

DATE: 09-13-2013

SCALE: 1" = 10'



XS-48

DIVISION CHIEF

CROSS SECTION SHEET  
 STA. 600+00 TO STA. 605+00

DATE \_\_\_\_\_  
 FILE \_\_\_\_\_  
 SHEET 50 TO 62

Tuesday, September 10, 2013 AT 04:42 PM  
 U:\202603049\02 Rock Creek Park Trail\Trans\cadd\sheet files\pfc-0600\_rct.dgn

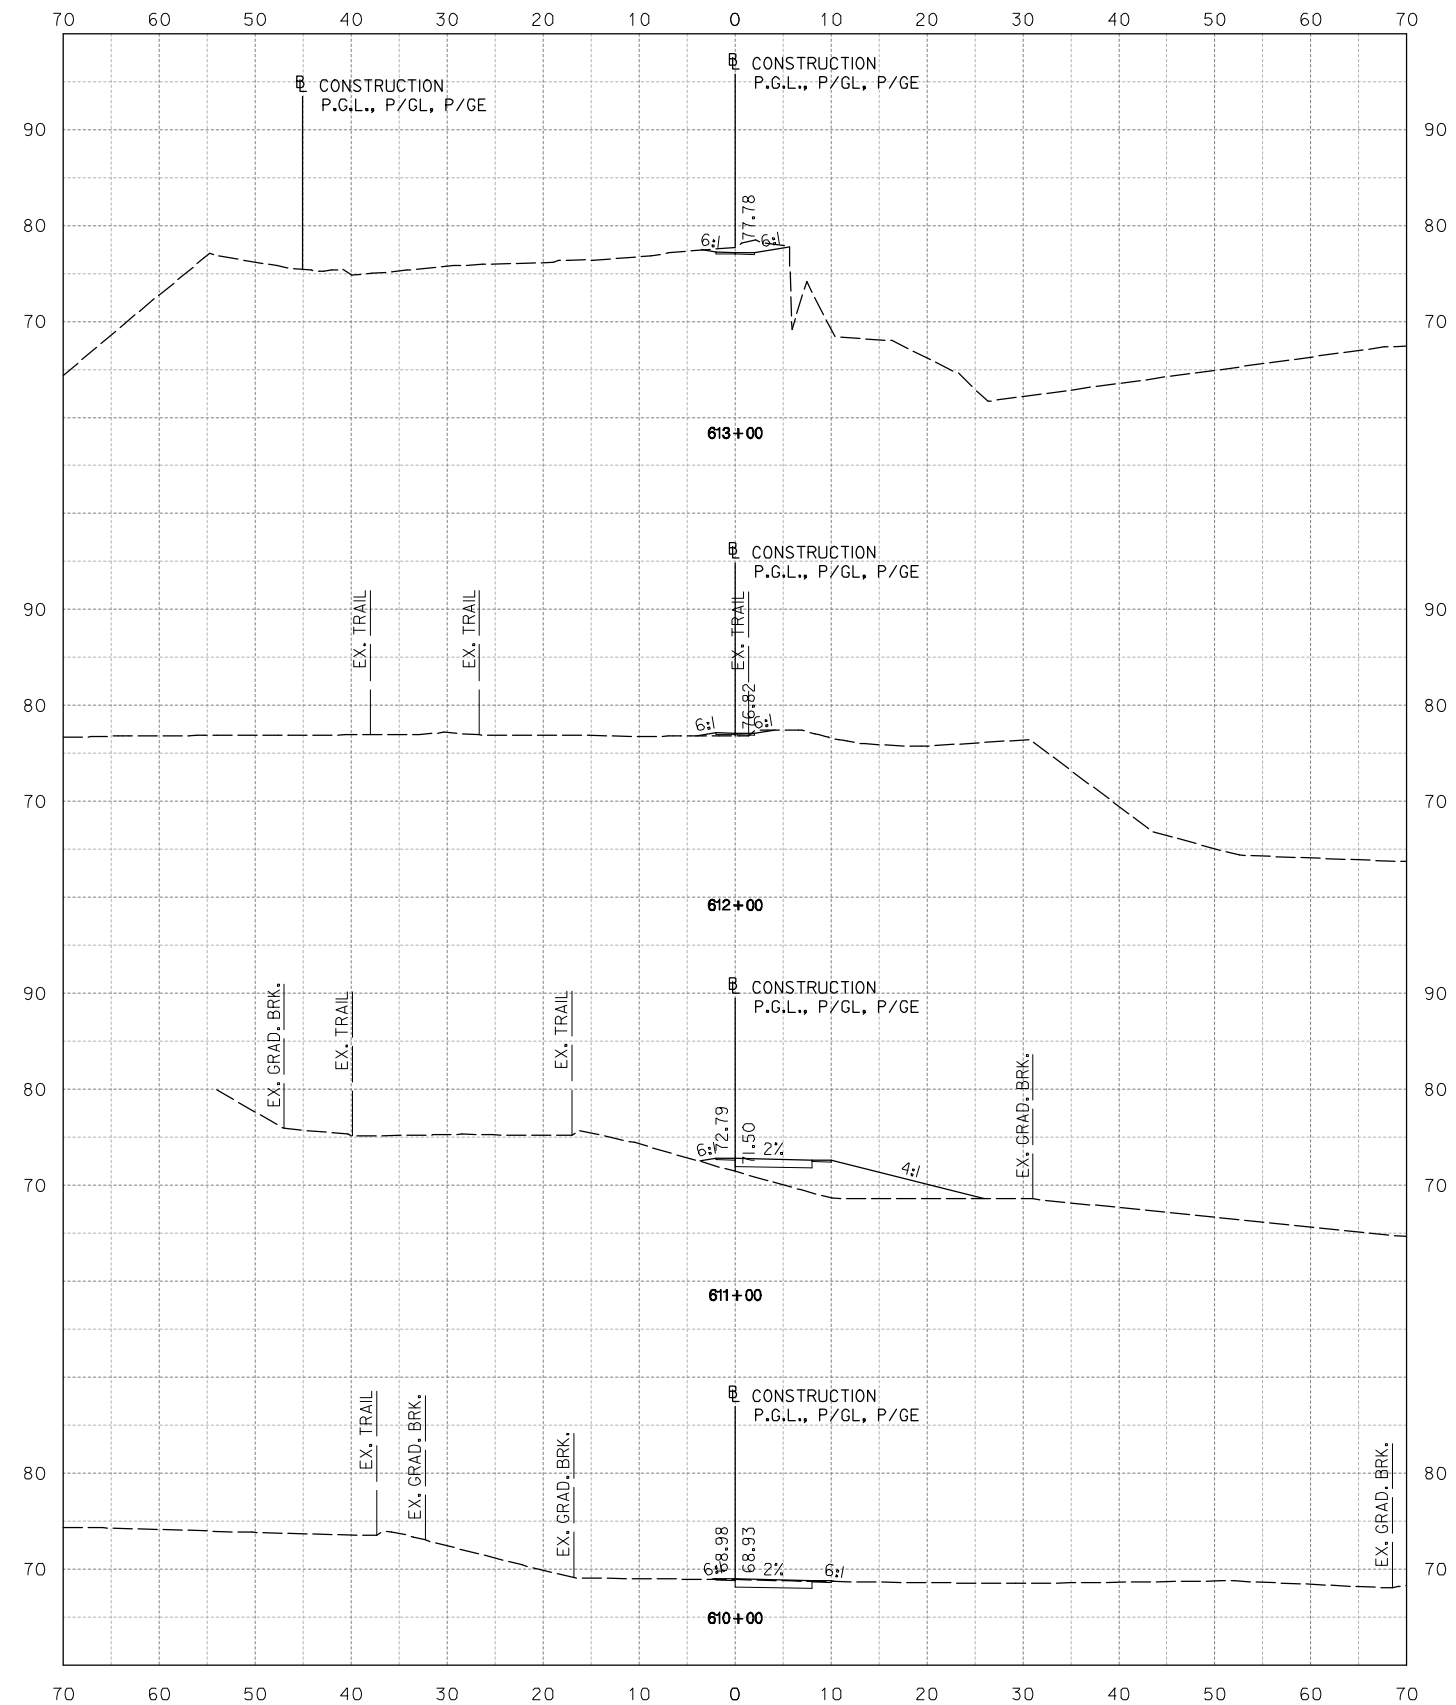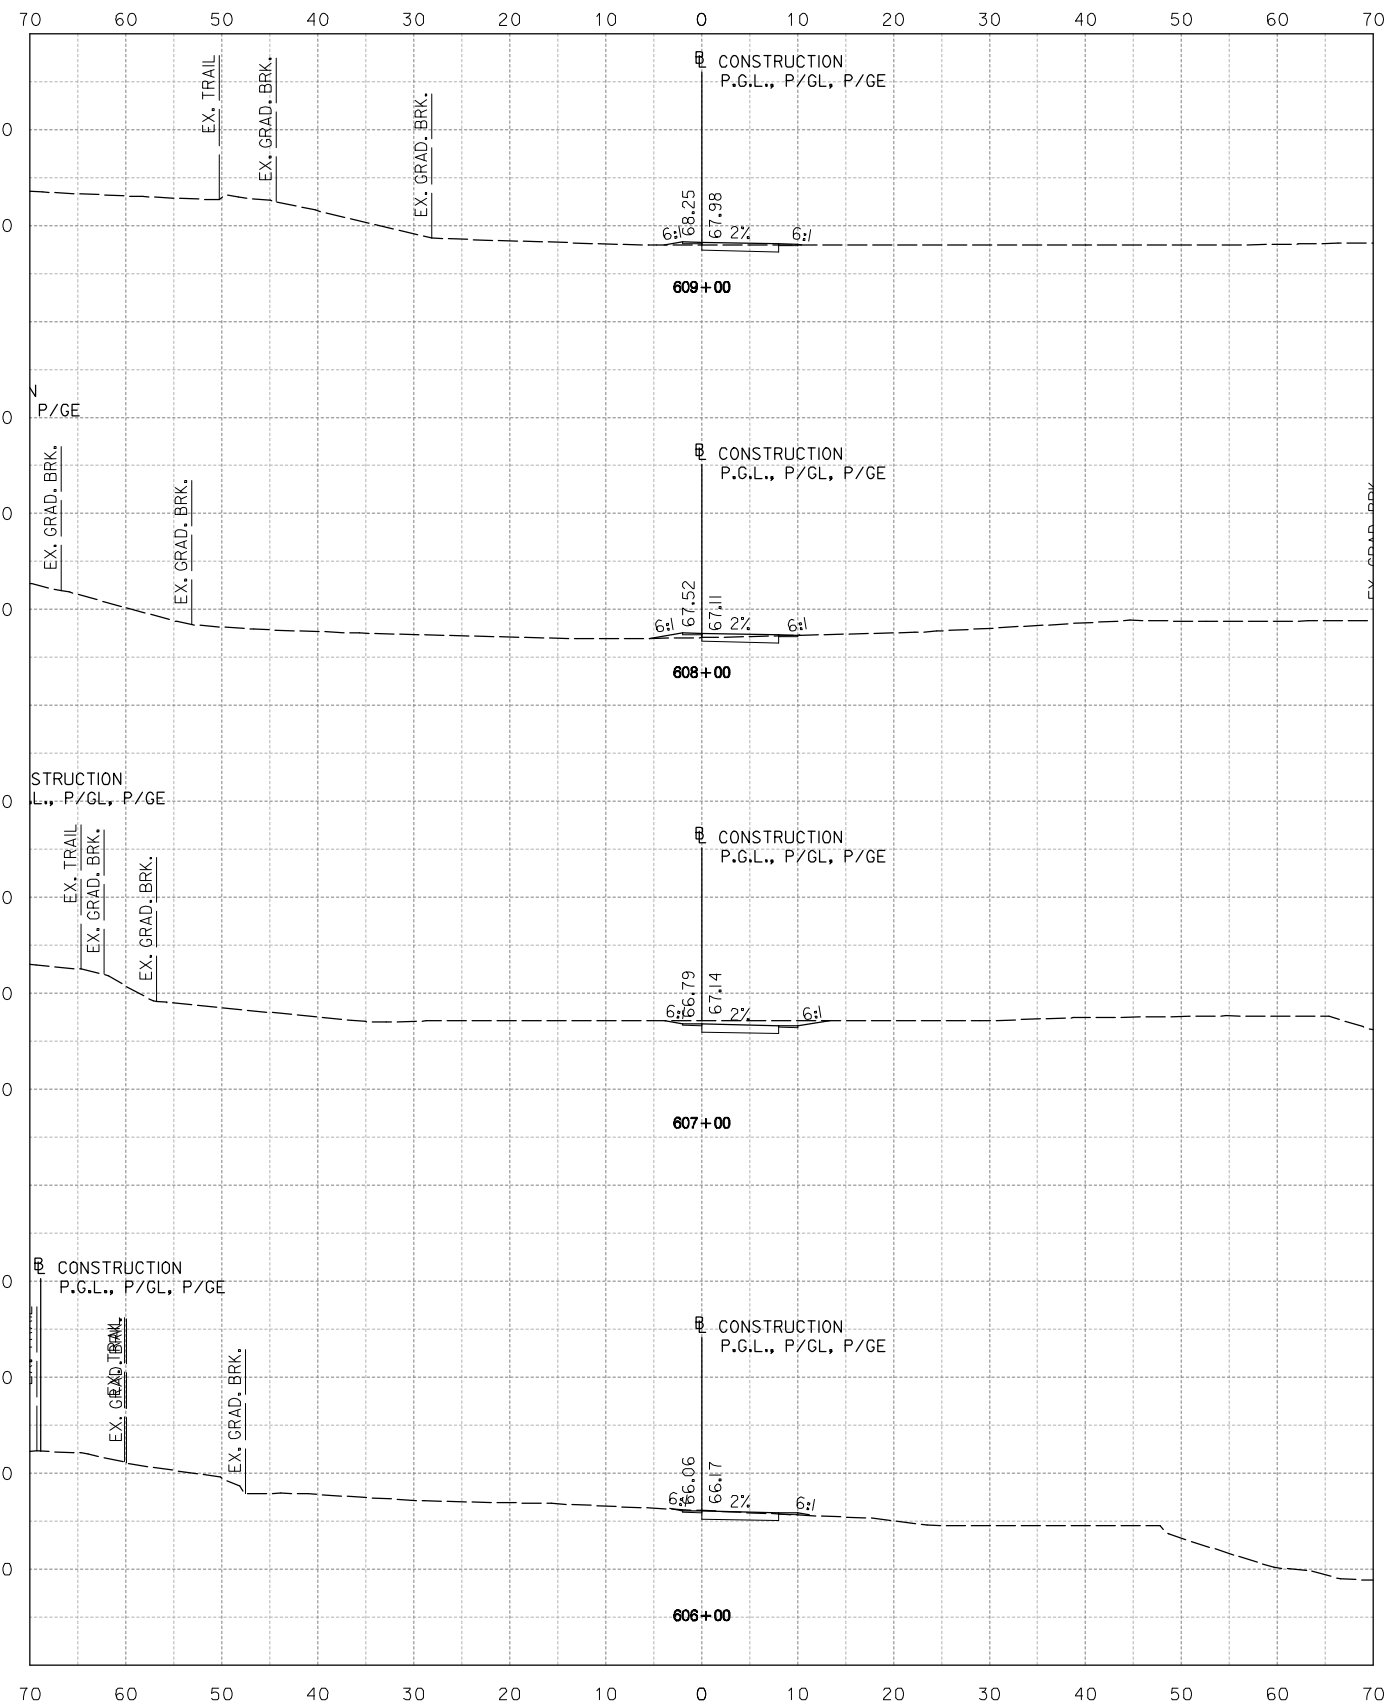

NOT FOR CONSTRUCTION



Stantec  
 Baltimore, MD  
 USA  
 Tel. 410.583.6700  
 Fax. 410.583.6704  
 www.stantec.com

NO.	DESCRIPTION	NAME	DATE
REVISIONS			

D.C. DEPARTMENT OF TRANSPORTATION  
 INFRASTRUCTURE PROJECT MANAGEMENT ADMINISTRATION  
 PROJECT MANAGEMENT DIVISION

ROCK CREEK PARK  
 MULTI-USE TRAIL REHABILITATION  
 30% DESIGN SUBMITTAL

PROJECT ENG. \_\_\_\_\_  
 DESIGNED BY \_\_\_\_\_  
 CHECKED BY \_\_\_\_\_  
 DRAWN BY \_\_\_\_\_  
 PROJECT MGR. \_\_\_\_\_

DATE: 09-13-2013

SCALE: 1" = 10'



XS-49

DIVISION CHIEF

CROSS SECTION SHEET  
 STA. 606+00 TO STA. 613+00

DATE \_\_\_\_\_  
 FILE \_\_\_\_\_  
 SHEET 51 TO 52

Tuesday, September 10, 2013 AT 04:42 PM  
 U:\202603049\02 rock creek park trail\trans\cadd\sheet files\91C-0600\_rct.dgn

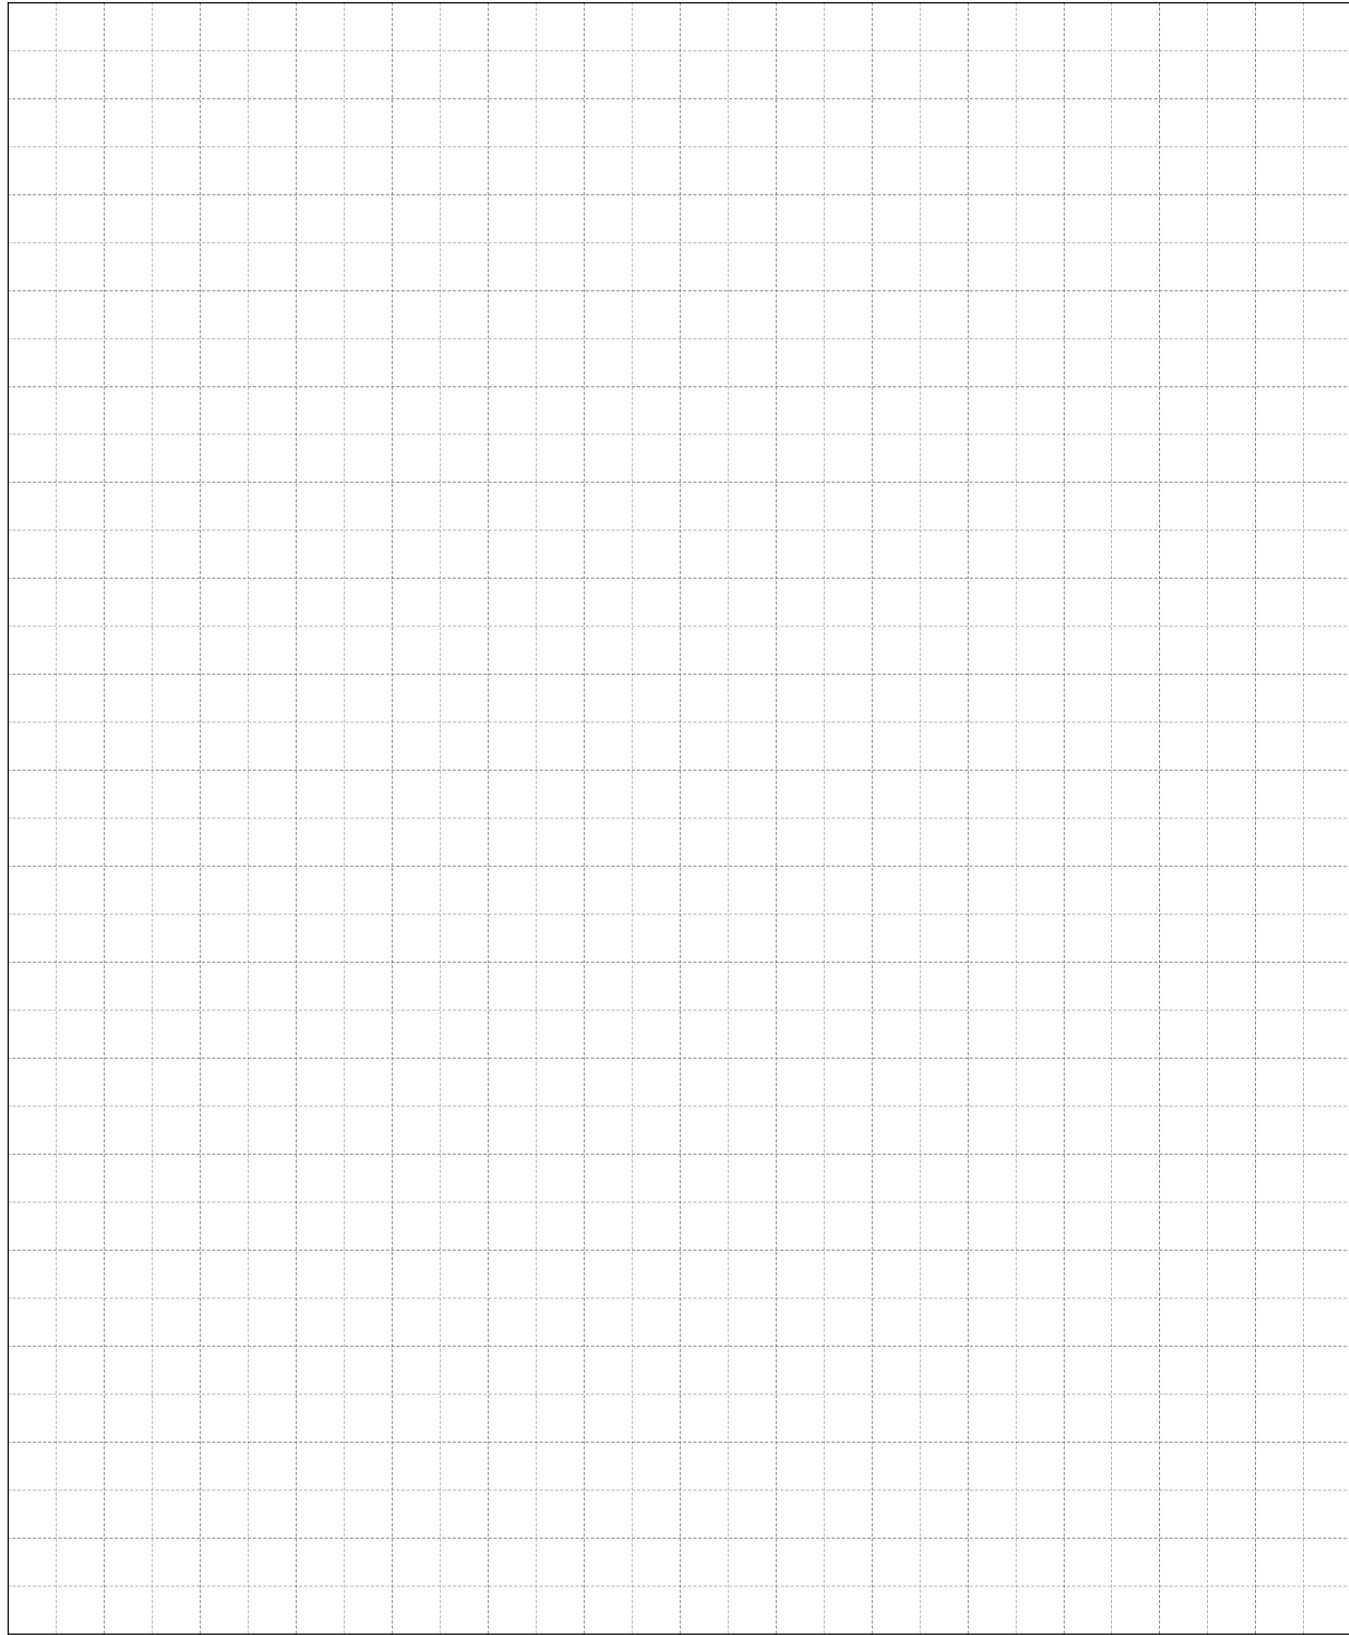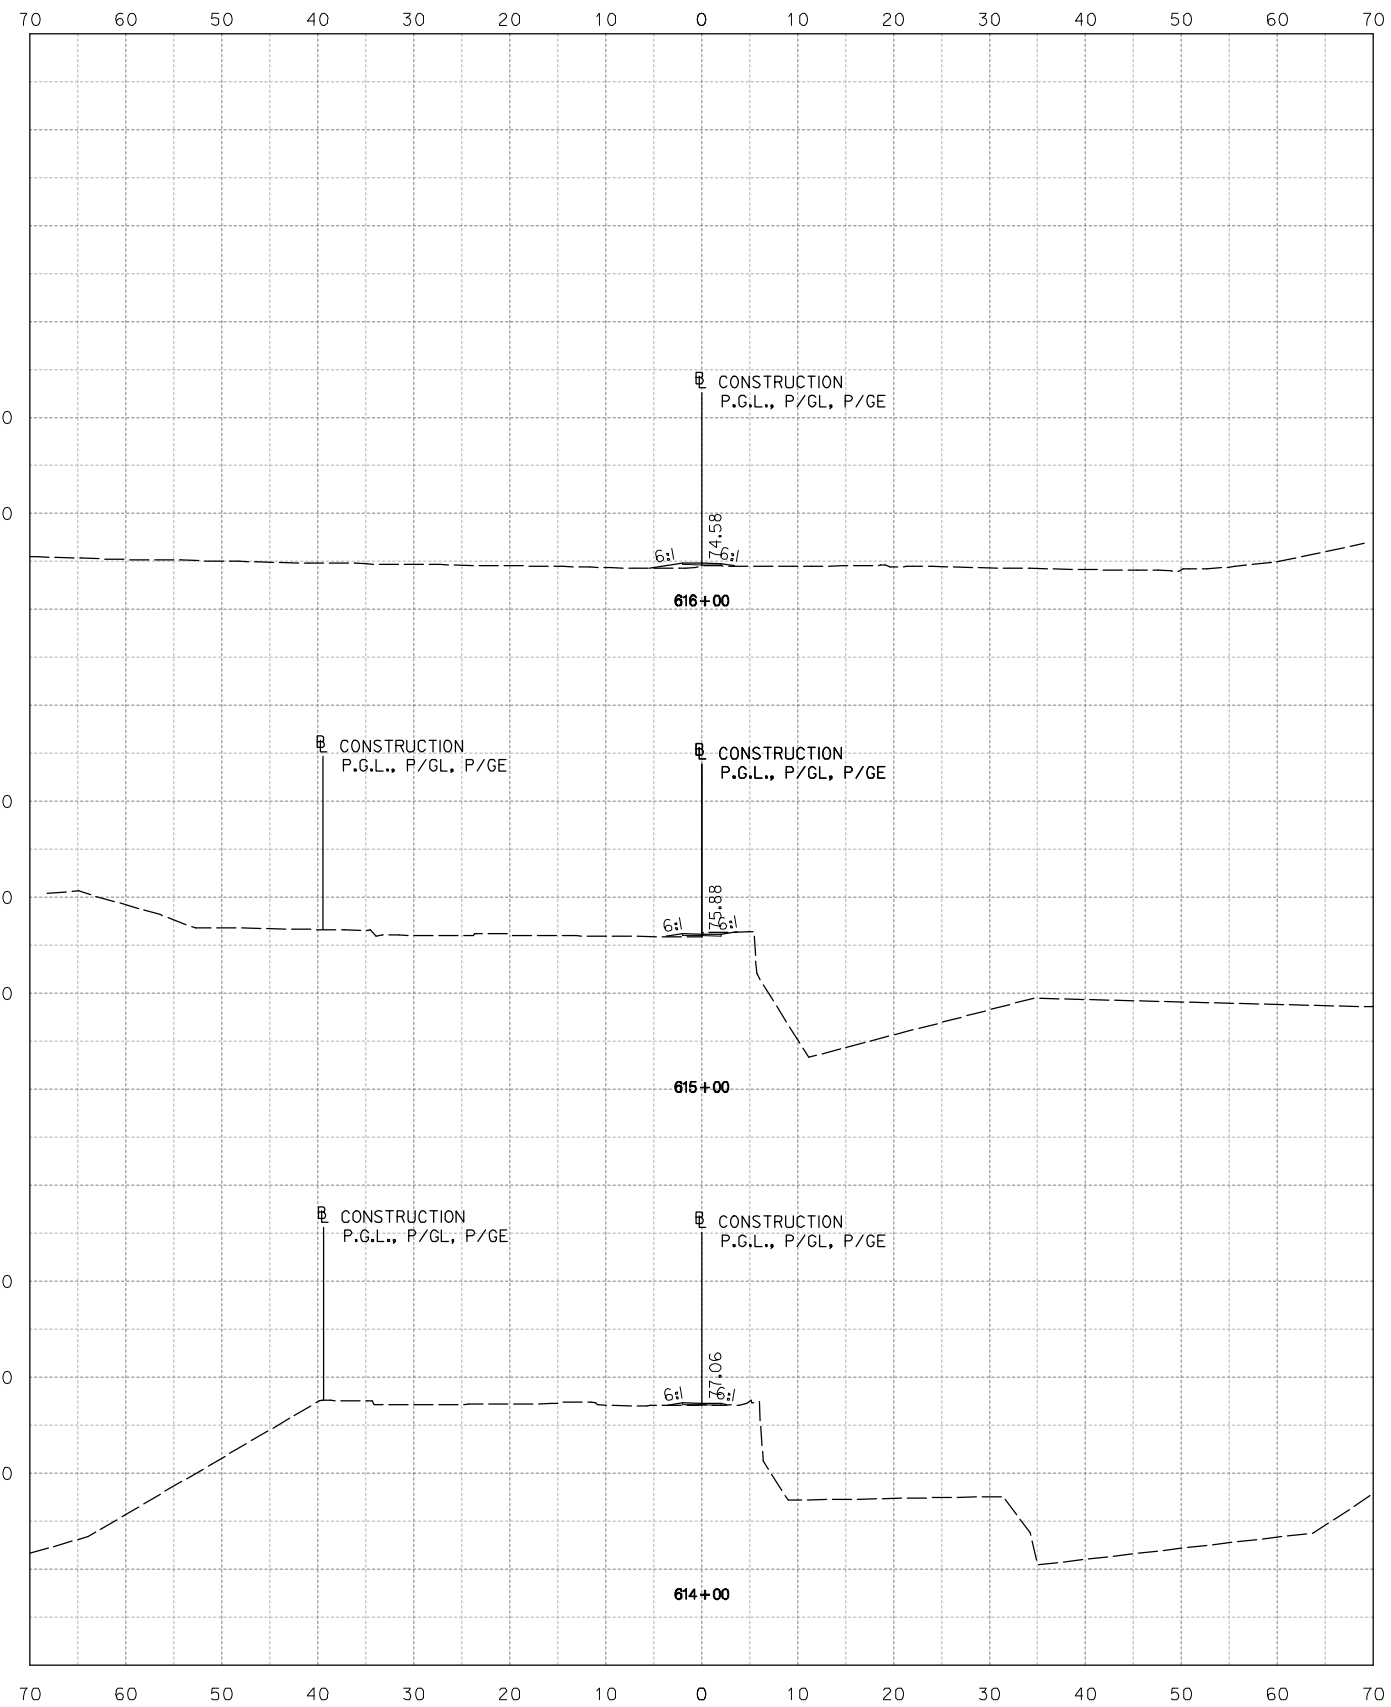

**NOT FOR CONSTRUCTION**  
 10' 0 10' 20'  
 HORIZONTAL SCALE: 1" = 10'



**Stantec**  
 Baltimore, MD  
 USA  
 Tel. 410.583.6700  
 Fax. 410.583.6704  
 www.stantec.com

NO.	DESCRIPTION	NAME	DATE
REVISIONS			

D.C. DEPARTMENT OF TRANSPORTATION  
 INFRASTRUCTURE PROJECT MANAGEMENT ADMINISTRATION  
 PROJECT MANAGEMENT DIVISION

ROCK CREEK PARK  
 MULTI-USE TRAIL REHABILITATION  
 30% DESIGN SUBMITTAL

PROJECT ENG. \_\_\_\_\_  
 DESIGNED BY \_\_\_\_\_  
 CHECKED BY \_\_\_\_\_  
 DRAWN BY \_\_\_\_\_  
 PROJECT MGR. \_\_\_\_\_

DATE: 09-13-2013

SCALE: 1" = 10'

XS-50

DIVISION CHIEF

CROSS SECTION SHEET  
 STA. 614+00 TO STA. 616+00

DATE \_\_\_\_\_  
 FILE \_\_\_\_\_  
 SHEET 52 TO 52